


# WHISPERING WOODS

A TRACT OF LAND BEING PART OF  
U.S. SURVEY 1766 LOCATED IN TOWNSHIP 47 NORTH, RANGE 3 EAST,  
ST. CHARLES COUNTY, MISSOURI

## WATER LINE ASBUILTS

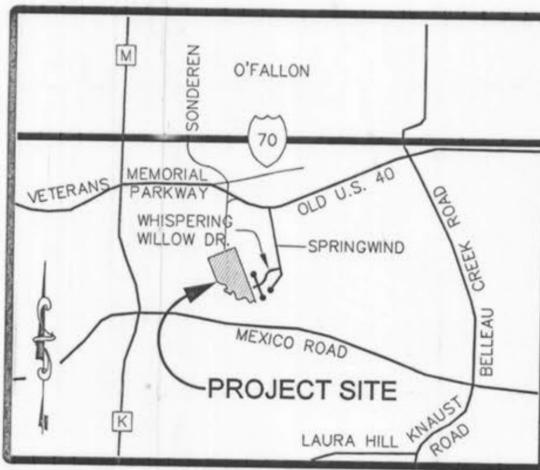

LOCATION MAP  
NOT TO SCALE

- GRADING & CONSTRUCTION NOTES:**
- All construction methods, materials and practices shall conform to all current applicable specifications of the governing agencies.
  - Any destruction of existing improvements or features shall be repaired or replaced in kind by the contractor and shall remain the contractor's responsibility.
  - Underground utilities have been plotted from available information and therefore their locations must be considered approximate only. The verification of the location of all underground utilities, either shown or not shown on these plans shall be the responsibility of the contractor, and shall be located prior to grading or construction of improvements.
  - It shall be distinctly understood that failure to specifically mention any work which would normally be required to complete the project shall not relieve the contractor of his responsibility to perform such work.
  - Contractor shall keep road clear of mud and debris.
  - All filled areas to be compacted to a minimum of 90 percent of maximum dry density as determined by the Modified AASHTO Compaction Test, ASTM D1557-78, or as specified by the soils engineer.
  - It shall be the grading contractor's responsibility to notify the soils engineer prior to work in progress and to comply with recommendations by the soils engineer with regards to compaction, surface preparation, and placement of fill.
  - It shall be the grading contractor's responsibility to provide the location of any existing underground utilities by notifying utility companies prior to grading operations.
  - The grading contractor shall cut or fill to subgrade elevation under all areas to be paved. (Subgrade is figured at pavement depth). Rough grading is to be completed within  $\pm 0.20'$ .
  - All stumps, limbs, and other debris are to be removed from the site unless a suitable dump area is approved in advance by the owner after consulting with the soils engineer if burning is required.
  - Subgrade is included in the total bid yardage. (Subgrade is figured at pavement depth).
  - Slopes to create fill which are steep or steep shall be benched prior to placement of fill.
  - If fill is to be placed in areas of soft soil, particularly in ditches, drainage channels and other low lying areas, the soft soil shall be excavated until firm soil is encountered.
  - All grading shall comply with the soils engineer's recommendations.
  - Permanent grass is required at completion of grading or a 30 day suspension of grading will be imposed.
  - A drainage easement will be granted to the City of O'Fallon for any creeks to remain in the development on the record plat.
  - Siltation control will be installed prior to any grading or construction operations and shall be inspected and maintained as necessary to insure their proper function until sufficient vegetation has been established to prevent erosion.
  - The installation and maintenance of all siltation controls shall be the responsibility of the developer.
  - Additional siltation control may be required as directed by the local governing authority.
  - All grading areas shall be protected from erosion by erosion control devices and/or seeding and mulching as required by the City of O'Fallon.
  - All fill placed in proposed roads shall be compacted from the bottom of the fill up to 90 maximum density as determined by the Modified AASHTO T-100 Compaction Test or 95 maximum density as determined by the Standard Proctor Test AASHTO T-99. All tests shall be verified by a soils engineer concurrent with grading and backfilling operations.
  - Erosion and sediment control structures shall be maintained throughout the construction process.
  - The Developer shall provide the City of O'Fallon construction inspectors with soils reports prior to and during site soil testing.
  - The contractor shall assume complete responsibility for controlling all siltation and erosion of the project area. The Contractor shall use whatever means necessary to control erosion and siltation including, but not limited to, staked straw bales and/or siltation fabric fences (possible methods of control are detailed in the plan). Control shall commence with grading and be maintained throughout the project until acceptance of the work by the Owner and/or the City of O'Fallon and/or MoDOT. The Contractor's responsibilities include all design and implementation as required to prevent erosion and the depositing of silt. The Owner and/or the City of O'Fallon and/or MoDOT may at their option direct the Contractor in his methods as deemed fit to protect property and improvements. Any depositing of any silt or mud on new or existing pavement or in new or existing sewers or swales shall be removed after each rain and affected areas cleaned to the satisfaction of the Owner and/or the City of O'Fallon and/or MoDOT.
  - All erosion control systems shall be inspected and necessary corrections made within 24 hours of any rainstorm resulting in one-half inch of rain or more.
  - Erosion control shall not be limited to what is shown on the plan. Whatever means necessary shall be taken to prevent siltation and erosion from entering natural streams, adjacent roadways, properties, ditches, or other areas.
  - No graded area shall remain bare for over 6 months without being seeded or mulched.
  - No slope shall exceed 3(Hor.):1(Vert.).
  - All filled places under proposed storm and sanitary sewer and/or paved areas shall be compacted to 90% of maximum density as determined by the Modified AASHTO T-100 Compaction Test or 95% of maximum density as determined by the Standard Proctor Test AASHTO T-99.
  - When deemed necessary, positive steps shall be exercised to prevent the soil from damaging adjacent property and siting up all storm drainage systems whether on or off site.
  - All low places whether on-site or off-site should be graded to allow drainage by installing temporary ditches.
  - Any wells and/or springs which may exist on this property should be located and sealed in a manner acceptable to the City of O'Fallon.
  - All trash and debris on-site, either existing or from construction, must be removed and disposed of off-site.
  - Debris and foundation material from any existing on-site building or structure which is scheduled to be razed for this development must be disposed of off-site. All existing buildings and fencing is to be removed.
  - Soft soils in the bottom and banks of any existing or former pond sites or tributaries should be removed, spread out and permitted to dry sufficiently to be used as fill. None of this material should be placed in proposed public right-of-way locations or on any storm sewer location. Dewatering of existing pond shall not exceed 30 GPM.
  - Please notify the Director of Public Works for the City of O'Fallon 24 hours prior to the commencement of grading. No building permits will be issued by the City of O'Fallon until construction plans are approved and the final plat recorded.
  - A LETTER (Letter of Modification) from FEMA shall be obtained from FEMA once grading is completed to remove proposed lots out of the 100-year flood plain limits.
  - The sediment control plan should be implemented before grading begins. This should follow the guidelines in the model sediment and erosion control regulations by St. Charles Soil and Water Conservation District.
  - The low all elevation for any proposed structures adjacent to the flood plain shall be a minimum of 1(one) foot above the 100-year flood elevation.
  - All grading adjustments shall be submitted to and receive approval from the City of O'Fallon.
  - When utilized temporary siltation ponds/structures shall be completely removed following re-establishment of vegetation. Ponds shall be backfilled, compacted, and graded to provide positive drainage and then seeded and mulched.

**ESTIMATED CONSTRUCTION SCHEDULE**

- CLEARING AND GRUBBING: PRESENT - JANUARY 2004
- ROUGH GRADING: JANUARY - APRIL 2004
- CONSTRUCTION OF SEWERS, UTILITIES, ROADS: APRIL - JUNE 2004
- FINAL GRADING: JULY 2004
- LANDSCAPING: AUGUST 2004

**GENERAL NOTES:**

- This site is in the following Districts: City of O'Fallon Sewer District City of O'Fallon Fire Protection District Fort Zumwalt School District
- This site is in the following Utility Service Areas: Public Water District #2 AT&T Broadband Ameran UE Company St. Charles County Gas Company Century Tel
- Sanitary sewer connections shall be as approved by the Public Water and Sewer District No.2 and the City of O'Fallon.
- Storm Water Management shall be designed pursuant to the requirements of City of O'Fallon and shall discharge at an adequate natural discharge point.
- Total proposed lots: 108.
- Grading shall be per City of O'Fallon standards.
- Street trees, landscaping and street lights shall be per City of O'Fallon standards
- The underground utilities shown herein were plotted from available information and do not necessarily reflect the actual existence, non-existence, size, type, number, or location of these other utilities. The general contractor shall be responsible for verifying the actual location of all underground utilities, shown or not shown, and shall be located in the field prior to any grading, excavation, or construction of improvements. The provisions shall in no way, oblige any party from complying with the Underground Facility Safety and Damage Prevention Act, Chapter 319, RSMO.
- The Source of topographic information is by Aerial Survey by Walker & Assoc. dated 4-4-02.
- All proposed utilities and sewers shall be covered by easements granted to the appropriate utility company and municipalities.
- This project is in compliance with Article 28 of the City of O'Fallon's Zoning Code.
- All sidewalks shall be 4' wide minimum and comply with City of O'Fallon ADA Standards.
- All streets must meet the specifications and installation requirements of the City of O'Fallon.
- Proposed light standards shall be 16' tall max.
- Development density = 2.72 Lots per Acre.
- Existing zoning: R-1 P.U.D.
- No known wetlands are on the subject property.
- Lot information: min. width at building line - 70', side yard - 6', front yard - 25', rear yard - 25'
- No lots shall have driveway access to Sonderen Extension.
- All necessary utilities (public or private) will be available, functioning and useable prior to the issuance of any occupancy permits.
- Any septic tanks or leach fields to be removed per St. Charles County requirements.
- Driveway Locations shall not interfere with the sidewalk accessible ramps.
- All utilities shall be located underground.
- City approval of the construction site plans does not mean single family and two family dwelling units can be constructed on the lots without meeting the building setbacks, as required by the zoning code.

EXISTING	LEGEND	PROPOSED
B-42	CONTOURS	S-42
X 50'-0"	SPOT ELEVATIONS	XXX X
	CENTER LINE	
	BUILDINGS, ETC.	
	TREE LINE	
	FENCE	
	STORM SEWERS	
	SANITARY SEWERS	
	CATCH BASIN	
	AREA INLET	
	GRATED INLET	
	DOUBLE CURB INLET	
	STORM MANHOLE	
	SANITARY MANHOLE	
	FLARED END SECTION	
	CLEANOUT	
	LATERAL CONNECTION	
	UTILITY OR POWER POLE	
	FIRE HYDRANT	
	TEST HOLE	
	PAVEMENT	
2" G	GAS MAIN & SIZE	(2" G)
6" W	WATER MAIN & SIZE	(6" W)
T	TELEPHONE	(T)
E	ELECTRIC (U) UNDERGROUND	(E)
OHW	ELECTRIC (O) OVERHEAD	(OHW)
	FLOW LINE	
	TO BE REMOVED	TBR
TBR&R	TO BE REMOVED & RELOCATED/REPLACED	TBR&R
TC	TOP OF CURB	(TC)
	SWALE	
	LIGHT STANDARD	
	STREET SIGN	
P.S.	PARKING STALLS	P.S.
	YARD LIGHT	

**FLOOD PLAIN NOTE:**

ACCORDING TO THE FLOOD INSURANCE RATE MAP OF THE COUNTY OF ST. CHARLES, MISSOURI, UNINCORPORATED AREAS (COMMUNITY PANEL NUMBER 291830237 E DATED AUGUST 2, 1996), A PORTION OF THIS PROPERTY LIES WITHIN ZONE AE. ZONE AE IS DEFINED AS AN AREA OF 100 YEAR FLOOD HAZARD, IN WHICH BASE FLOOD ELEVATIONS HAVE BEEN DETERMINED.

**TREE ORDINANCE**

Min. Tree retention = 20%  
 @ 20% = 5.78 AC Required  
 Existing trees = 28.9 ac.  
 Trees removed = 24.6 ac.  
 Trees saved = 4.30 acres  
 Trees required = 15 trees per acre, (28.9)(20) = 5.78 ac. -4.30 = 1.48 ac.  
 15 trees x 1.48 ac. = 22 trees required  
 Trees proposed = 27 trees (min. 2" caliper, 8' height) hardwood  
 27 trees proposed > 22 trees required  
 Complied with Ordinance

**STREET TREES**

1 tree shall be provided per every lot (single frontage) with multiple frontage lots having one tree on each street on which the lot has frontage. All street trees shall be located within the right-of-way as directed by Section 4.00.420 of the O'Fallon code.

**TOTAL SITE AREA:**

39.71 ac.

**PROJECT BENCHMARK:**

Southwest corner of front of curb inlet on East side of relocated Bryan Road at approximate Station 31+00 Elevation: 596.60 per topographic survey for QuikTrip (FLAVAN TRACT '07) as prepared by GBA, Inc. Aug. 6, 1997. Note: B.M. Elevation based on USGS datum.

**INDEX OF SHEETS**

1	COVER SHEET
2-4	SITE PLANS
5-7	GRADING PLANS
8-11	STREET PROFILES
12-14	SANITARY SEWER PROFILES
15-18	STORM SEWER PROFILES
19-21	DRAINAGE AREA MAPS
22	HYDRAULIC CALCULATIONS
23	OUTFALL STRUCTURE DETAILS
24	DETENTION POND SECTIONS
25-27	WATER LINE ASBUILTS
28	WARPING DETAILS
SG1	SILTATION CONTROL DETAILS
TCP	TRAFFIC CONTROL PLAN
CD1 - CD8	CONSTRUCTION DETAILS
WD-1	WATER DETAILS
RW1-RW2	RETAINING WALL DETAILS
LS1	LANDSCAPE PLAN

**SEWER CONSTRUCTION NOTES**

- All storm and sanitary sewer construction methods to conform to latest standards and specifications of the applicable codes and shall conform to all appropriate City of O'Fallon standards.
- After all sewers and appurtenances are completed, inspected and accepted, the contractor will be permitted to connect the sewer extension into the existing system, in the presence of an inspector.
- Drainage pipe shall be reinforced concrete class III except as noted on plans.
- Joining material for Poly Vinyl Chloride (PVC) Sanitary Sewers shall conform to ASTM Specification D-3212. All PVC pipe shall conform to ASTM D-3034, Type PSM with a SDR rating of 35, or lower.
- Manhole frames and covers shall be standard frames and covers as approved by the governing authority.
- Trenches under existing pavement and under areas to be paved shall be backfilled with 3/4" minus crushed limestone.
- In all areas where sewer and appurtenances are to be constructed in filled ground, the fill will be placed to approximate finish grade and compacted to 90% of maximum dry density as determined by the Modified Proctor Test AASHTO T-99.
- The sewer contractor may construct the building sewer laterals in conjunction with the sanitary main, trunk or lateral sewers, within development, provided that the building sewer lateral terminates the (S) feet, or more, outside the proposed, or existing building line or foundation wall.
- All manhole and inlet logs built without elevations furnished by the engineer will be the responsibility of the Sewer Contractor. At the time of construction stakeout of the sewer lines, all curb and grate inlets will be face staked, provided said stakes do not fall in the ditch line. If stakes fall within the ditch line the sewer company or job superintendent shall notify the engineer that stakes are needed and allow 48 hours for cuts. Tops of manholes, inlets, valve boxes, etc. shall conform to Finished Grade.
- All standard street curb notes to have front of inlet two feet (2.25') behind curb. All area inlets open 4 sides except as noted.
- All sanitary building connections have been designed so that the minimum vertical distance from the low point of the finished floor to the flow line of a sanitary sewer at the corresponding building connection is not less than the diameter of the pipe plus a vertical distance of 2 1/2 feet.
- All filled areas under buildings, proposed storm and sanitary sewer lines, and paved areas shall be placed in a maximum of 9' lifts and compacted to a minimum of 90 percent of maximum dry density as determined by the Modified AASHTO Compaction Test, ASTM D1557, unless otherwise recommended in the Soils Report for this project. Tests shall be taken at a maximum of 50 foot intervals along the route of the pipe, at a maximum of 2 foot vertically, and starting at the bottom of the fill and continuing through the fill to the top of the pipe at 6' intervals and laterally on each side the pipe for a distance equal to the depth of fill from the top of pipe to virgin soil.
- When P.V.C. pipe is used, appropriate rubber seal waterstop, as approved by the sewer district, shall be installed between PVC pipe and masonry (concrete & brick) structure.
- It is the contractor's responsibility to confirm the location of existing utilities and/or underground facilities by notifying utility companies prior to construction.
- All water and other underground utilities shall not conflict with the depth or horizontal location of existing and proposed sanitary and storm sewers including building laterals.
- All construction methods and materials used shall conform to current applicable standards.
- Shop drawings are required for construction of non-standard reinforced concrete structures.
- Face of curb inlets shall be flush with face of Vertical Curb when used.
- All storm and sanitary trench backfills shall be water jetted.
- All sanitary manhole tops shall be set 0.2' higher than the proposed ground except in pavement areas.
- All sanitary manholes shall have a 31 mil. thick coat tar pitch waterproofing.
- All sanitary service lines shall have a 6" diameter for multi-family and a 4" diameter for single-family developments.
- Manhole frame and cover shall be Clay and Bailey No. 2008 or Neenah R-1736 or Deeter 1315 or approved equal.
- A drop of 0.2 feet is required through all sanitary & storm manholes and inlets.
- The City of O'Fallon shall be notified at least 48 hours prior to construction of sanitary sewers for coordination and inspection.
- Brick shall not be used on manholes.
- All exterior sanitary sewer manholes shall be waterproofed on the exterior in accordance with Missouri Dept. of Natural Resources specifications 10 CRS-8.120(7)(E).
- All PVC sanitary sewer pipe is to be SDR-35 or equal with 1/2 inch to 1 inch granular stone bedding uniformly graded. This bedding shall extend from 4 inches below the pipe to springline of pipe to 6 inches above the top of pipe.
- All pipes shall have positive drainage through manholes.
- Sanitary sewers connections shall be as approved by the City of O'Fallon Sewer District.
- All single and double curb inlets shall have a 5/8" @ trash bar centered in the inlet opening.
- Any eye or "T" eye connections to sanitary sewer mains, approved by the City of O'Fallon will be allowed.

**PROPERTY DESCRIPTION:**

A TRACT OF LAND BEING PART OF A TRACT OF LAND DESCRIBED IN A DEED TO FLORENCE LOEFFLER, AS TRUSTEE, RECORDED IN DEED BOOK 1364 PAGE 1090 OF THE ST. CHARLES COUNTY RECORDS AND BEING SITUATED IN U.S. SURVEY 1766, TOWNSHIP 47 NORTH, RANGE 3 EAST, ST. CHARLES COUNTY, MISSOURI, AND BEING MORE PARTICULARLY DESCRIBED AS FOLLOWS:

BEGINNING AT A STONE FOUND FOR THE NORTHWEST CORNER OF WINDSONG PLAT ONE AS PER THE PLAT THEREOF RECORDED IN PLAT BOOK 29 PAGES 161-162 OF THE ST. CHARLES COUNTY RECORDS, WINDSONG PLAT ONE AND ITS DIRECT PROLONGATION, SOUTH 22°21'39" EAST 212.69 FEET TO A POINT ON THE WEST LINE OF WINDSONG PLAT FOUR AS PER THE PLAT THEREOF RECORDED IN PLAT BOOK 30 PAGES 396-396 OF THE ST. CHARLES COUNTY RECORDS, FROM SAID POINT A FOUND EAST 2.26 FEET, SAID POINT ALSO BEING A POINT ON THE CENTERLINE OF BELLEAU CREEK ESTABLISHED PER TOPOGRAPHIC INFORMATION BY WALKER ASSOCIATES, INC. PROJECT NO. 02-3-40, DISTANCES: NORTH 63°52'58" WEST 94.59 FEET TO A POINT; THENCE NORTH 63°52'58" WEST 50.43 FEET TO A POINT; THENCE NORTH 63°52'58" WEST 51.31 FEET TO A POINT; THENCE SOUTH 63°39'36" NORTH 35°06'35" WEST 169.63 FEET TO A POINT; THENCE NORTH 63°54'51" WEST 59.55 FEET TO A POINT; THENCE SOUTH 81°43'29" WEST 48.27 FEET TO A POINT; THENCE SOUTH 63°07'03" WEST 123.06 FEET TO A POINT; THENCE SOUTH 82°52'20" WEST 114.54 FEET TO A POINT; THENCE NORTH 123.06 FEET TO A POINT; THENCE SOUTH 82°52'20" WEST 114.54 FEET TO A POINT; THENCE NORTH 27°38'28" WEST 103.88 FEET TO A POINT; THENCE NORTH 68°20'30" WEST 51.09 FEET TO A POINT; THENCE SOUTH 60°22'47" WEST 39.57 FEET TO A POINT; THENCE SOUTH 15°08'01" WEST 69.04 FEET TO A POINT; THENCE SOUTH 60°06'20" WEST 40.43 FEET TO A POINT; THENCE POINT; THENCE NORTH 15°12'14" WEST 46.53 FEET TO A POINT; THENCE NORTH 69°38'25" WEST 96.65 FEET TO A POINT; THENCE NORTH 87°32'48" EAST 60.66 FEET TO A POINT; THENCE NORTH 50°59'16" EAST 36°33'22" EAST 29.30 FEET TO A POINT; THENCE NORTH 15°12'14" WEST 152.63 FEET TO A POINT ON THE EAST LINE OF A TRACT OF LAND DESCRIBED IN A DEED TO HARRISON AND DIXIE YEAKLEY RECORDED IN DEED BOOK CENTERLINE, WITH THE EAST LINE OF SAID YEAKLEY TRACT AND ITS DIRECT PROLONGATION, NORTH 22°06'24" WEST 919.12 FEET TO THE AFORESAID NORTH LINE OF U.S. SURVEY 1766, SAID POINT ALSO BEING THE NORTHEAST CORNER OF BRAMBLETT HOLLOW AS PER THE PLAT THEREOF RECORDED IN PLAT BOOK 32 PAGES 342-343 OF THE ST. CHARLES COUNTY RECORDS AND ALSO BEING ON THE SOUTH 82°-83 OF THE ST. CHARLES COUNTY RECORDS, FROM SAID POINT A FOUND IRON ROD BEARS SOUTH 83°53'58" WEST 101.13 FEET TO A POINT; THENCE NORTH 45°32'10" WEST 56.21 FEET TO A POINT; THENCE WITH THE SAID SOUTHERN LINE AND ITS DIRECT PROLONGATION, NORTH 67°19'09" EAST 1060.50 FEET TO THE POINT OF BEGINNING AND CONTAINING 1,728,644 SQUARE FEET (39,707 ACRES), MORE OR LESS, PER A BOUNDARY SURVEY BY THE STERLING COMPANY DURING THE MONTH OF FEBRUARY, 2003 AND BEING SUBJECT TO THE FLUCTUATION OF THE CENTERLINE OF BELLEAU CREEK BY MEANS OF ACCRETION AND/OR EROSION.

Drawing name: S:\ASBUILTS\Whispering Woods Water Line Asbuilts\2021.dwg Plotted on: Jul 08, 2004 - 11:20am Plotted by: phone

ISSUE	REMARKS/DATE
1	1/2/04 - Pinned
2	8/15/03 - Pinned
3	12/17/03 - Added Ref to RW, RW2 & LS1
4	12/17/03 - Submitted
5	01/12/04 - Final Submittal


PREPARED FOR:  
**WHISPERING L.L.C.**  
 5091 NEW BAUMGARTNER ROAD  
 ST. LOUIS, MISSOURI 63129  
 (314) 487-6717

THE **STERLING** CO.  
 ENGINEERS & SURVEYORS  
 5055 NEW BAUMGARTNER ROAD  
 ST. LOUIS, MISSOURI 63129  
 (314) 487-0440 FAX 487-9844  
 E-Mail: Sterling@sterling-eng-sur.com

PROJECT: **WHISPERING WOODS**  
 P & Z File No. 1302.06  
 SHEET TITLE: **COVER SHEET**

NO. 03	02	021
M.S.D.		SHEET
P#	1	OF 28
DIGITAL FILE LOCATION: S:\ASBUILTS\Whispering Woods Water Line Asbuilts\2021.dwg		
App 8/16/04 ABC		

Drawing name: S:\ASBUIL\TS\Whispering Woods Water Line Asbult\water asbult.dwg Plotted on: Jul 05, 2004 - 11:16am Plotted by: phowe

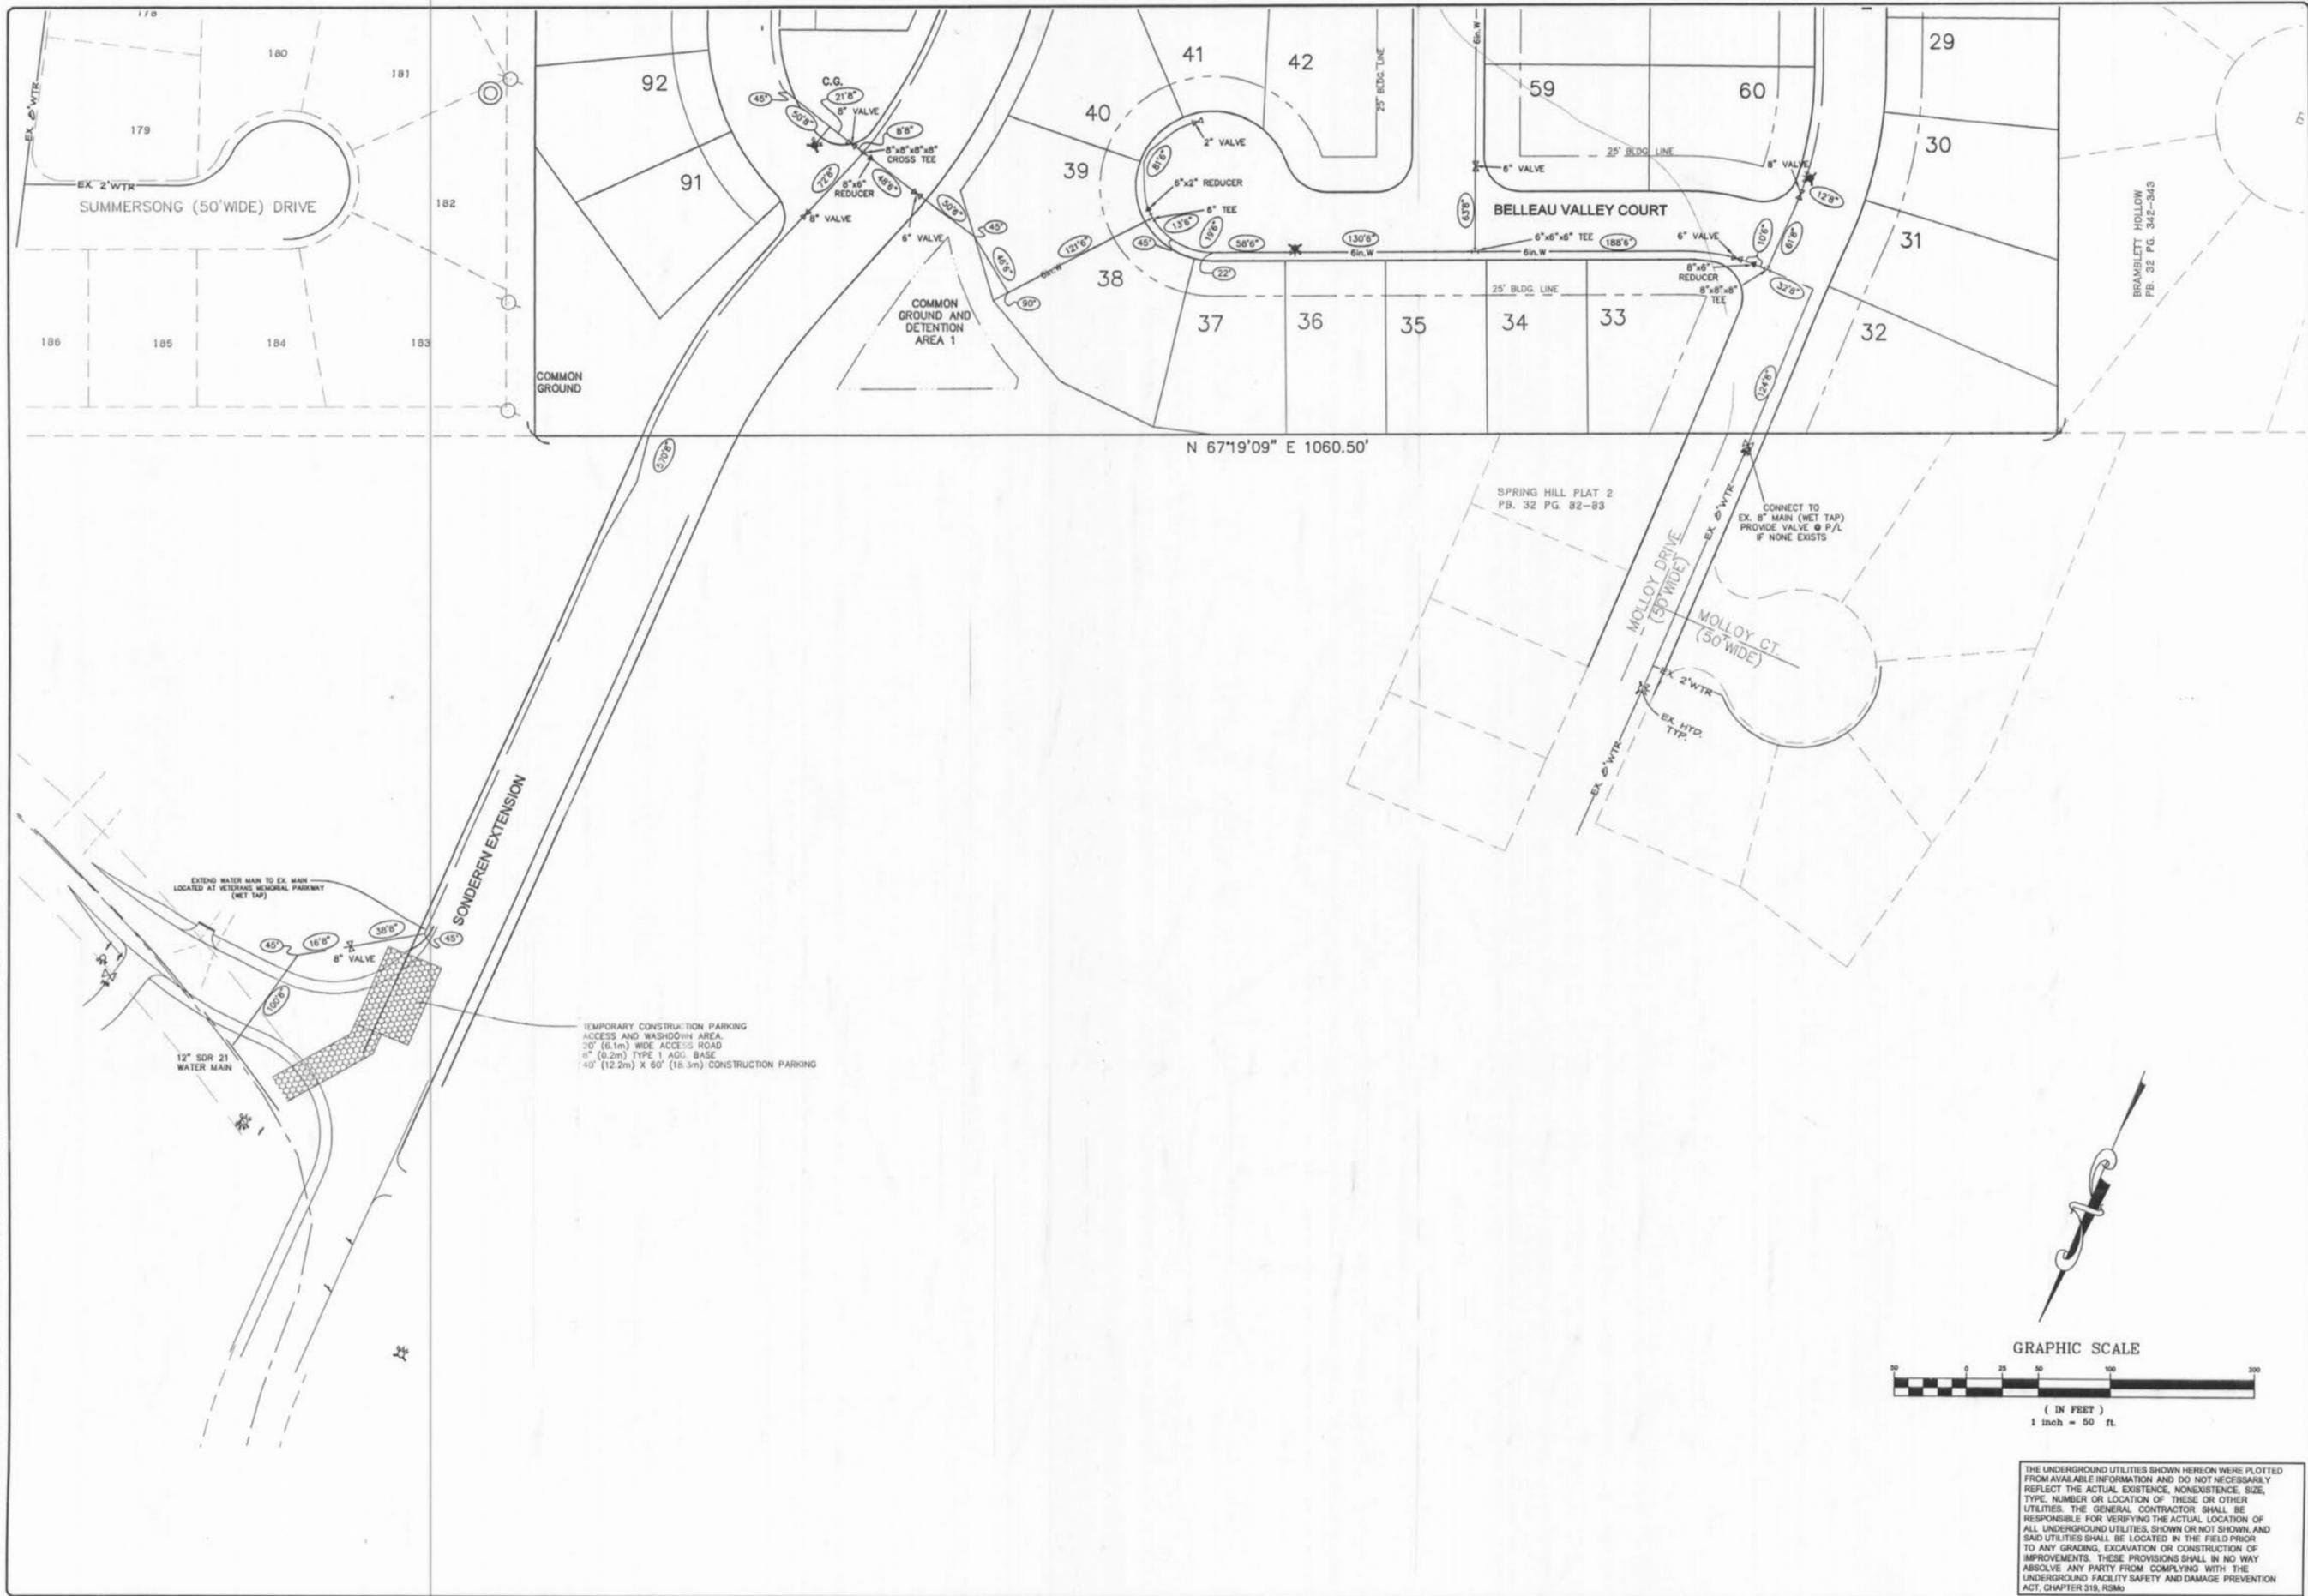

ISSUE	REMARKS/DATE
1	06/17/03 (CHS)
2	12/17/03 - Submitted
3	01/12/04 - Final Submittal

PREPARED FOR:  
**WHISPERING L.L.C.**  
 5091 NEW BAUMGARTNER ROAD  
 ST. LOUIS, MISSOURI 63129  
 (314) 487-5717


PREPARED BY:  
**THE STERLING CO.**  
 ENGINEERS & SURVEYORS  
 5095 NEW BAUMGARTNER ROAD  
 ST. LOUIS, MISSOURI 63129  
 (314) 487-0440 FAX 487-8944  
 E-Mail: Sterling@sterling-eng-aur.com

PROJECT: **WHISPERING WOODS**  
 SHEET TITLE: **WATER LINE ASBUILT**

NO.	03	02	021
M.S.D.			SHEET
PH		25	
DIGITAL FILE LOCATION	S:\ASBUIL\TS\Whispering Woods App 8/6/04\AK		
DATE			28

THE UNDERGROUND UTILITIES SHOWN HEREON WERE PLOTTED FROM AVAILABLE INFORMATION AND DO NOT NECESSARILY REFLECT THE ACTUAL EXISTENCE, NONEXISTENCE, SIZE, TYPE, NUMBER OR LOCATION OF THESE OR OTHER UTILITIES. THE GENERAL CONTRACTOR SHALL BE RESPONSIBLE FOR VERIFYING THE ACTUAL LOCATION OF ALL UNDERGROUND UTILITIES, SHOWN OR NOT SHOWN, AND SAID UTILITIES SHALL BE LOCATED IN THE FIELD PRIOR TO ANY GRADING, EXCAVATION OR CONSTRUCTION OF IMPROVEMENTS. THESE PROVISIONS SHALL IN NO WAY ABSOLVE ANY PARTY FROM COMPLYING WITH THE UNDERGROUND FACILITY SAFETY AND DAMAGE PREVENTION ACT, CHAPTER 319, RSMo

Drawing name: S:\ASBUILTS\Whispering Woods Water Line Asbuil\water\_asbuil.dwg Plotted on: Jul 08, 2004 - 11:16am Plotted by: phone

 

THE UNDERGROUND UTILITIES SHOWN HEREON WERE PLOTTED FROM AVAILABLE INFORMATION AND DO NOT NECESSARILY REFLECT THE ACTUAL EXISTENCE, NONEXISTENCE, SIZE, TYPE, NUMBER OR LOCATION OF THESE OR OTHER UTILITIES. THE GENERAL CONTRACTOR SHALL BE RESPONSIBLE FOR VERIFYING THE ACTUAL LOCATION OF ALL UNDERGROUND UTILITIES, SHOWN OR NOT SHOWN, AND SAID UTILITIES SHALL BE LOCATED IN THE FIELD PRIOR TO ANY GRADING, EXCAVATION OR CONSTRUCTION OF IMPROVEMENTS. THESE PROVISIONS SHALL IN NO WAY ABSOLVE ANY PARTY FROM COMPLYING WITH THE UNDERGROUND FACILITY SAFETY AND DAMAGE PREVENTION ACT, CHAPTER 319, RSMo.

CARL F. HOERMAN  
BK. 2703 PG. 1091

HARRISON YEAKLEY  
BK. 2730 PG. 70

ISSUE	REMARKS/DATE
1	06/17/03 (CHS)
2	12/17/03 - Submitted
3	07/12/04 - Final Submittal

PREPARED FOR:  
**WHISPERING L.L.C.**  
5091 NEW BAUMGARTNER ROAD  
ST. LOUIS, MISSOURI 63129  
(314) 487-6717



PREPARED BY:  
**THE STERLING CO.**  
ENGINEERS & SURVEYORS  
5091 NEW BAUMGARTNER ROAD  
ST. LOUIS, MISSOURI 63129  
(314) 487-0440 FAX 487-8844  
E-Mail: Sterling@sterling-eng-survey.com

PROJECT:	WHISPERING WOODS	
DRAWN:	DESIGNED:	CHECKED:
SHEET TITLE: WATER LINE ASBUIL		

NO.	03	02	021
M.S.D.			SHEET
P#			26
DIGITAL FILE LOCATION			OF 28

BASE MAP  
Whispering Woods Approval  
A/B

Drawing name: S:\ASBULLTS\Whispering Woods Water Line Asbuilt\water abuilt.dwg Plotted on: Jul 08, 2004 - 11:16am Plotted by: phowe

 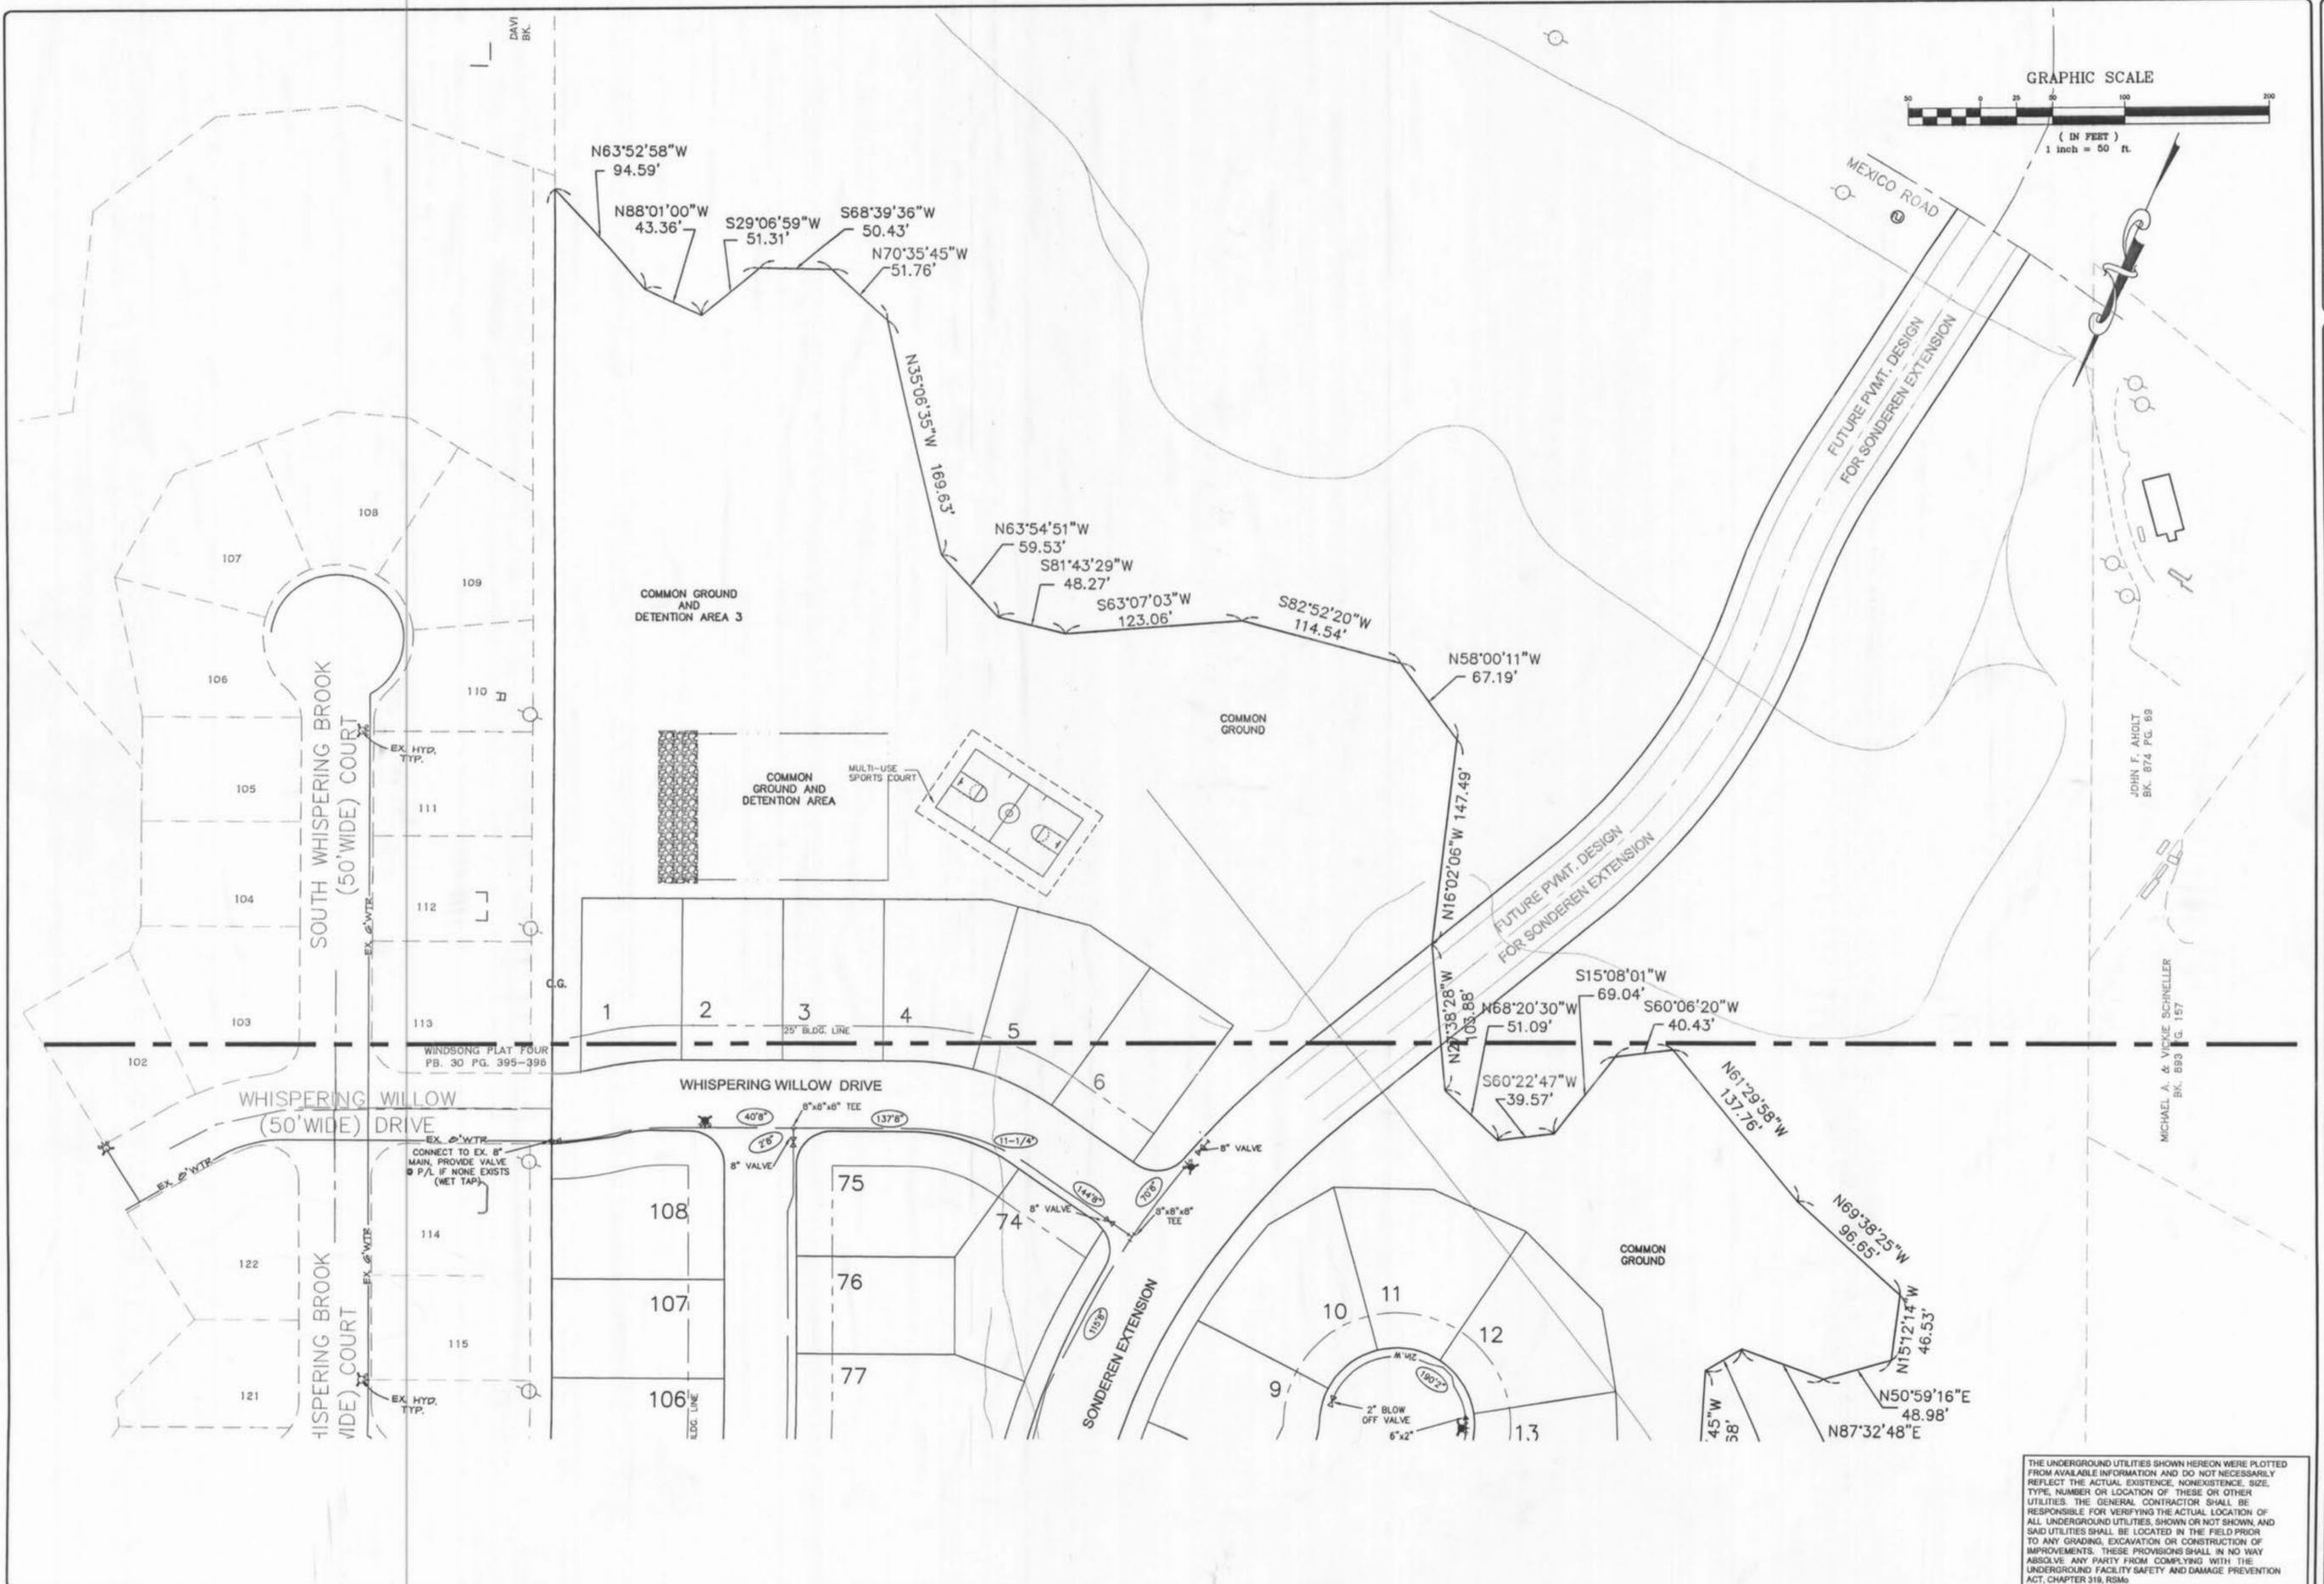

THE UNDERGROUND UTILITIES SHOWN HEREON WERE PLOTTED FROM AVAILABLE INFORMATION AND DO NOT NECESSARILY REFLECT THE ACTUAL EXISTENCE, NONEXISTENCE, SIZE, TYPE, NUMBER OR LOCATION OF THESE OR OTHER UTILITIES. THE GENERAL CONTRACTOR SHALL BE RESPONSIBLE FOR VERIFYING THE ACTUAL LOCATION OF ALL UNDERGROUND UTILITIES, SHOWN OR NOT SHOWN, AND SAID UTILITIES SHALL BE LOCATED IN THE FIELD PRIOR TO ANY GRADING, EXCAVATION OR CONSTRUCTION OF IMPROVEMENTS. THESE PROVISIONS SHALL IN NO WAY ABSOLVE ANY PARTY FROM COMPLYING WITH THE UNDERGROUND FACILITY SAFETY AND DAMAGE PREVENTION ACT, CHAPTER 319, RSMo.

ISSUE	REMARKS/DATE
1	09/17/03 (CHS)
2	12/17/03 - Submitted
3	01/12/04 - Final Submittal

PREPARED FOR:  
**WHISPERING L.L.C.**  
 5091 NEW BAUMGARTNER ROAD  
 ST. LOUIS, MISSOURI 63129  
 (314) 487-6717

PREPARED BY:  
**THE STERLING CO.**  
 ENGINEERS & SURVEYORS  
 5055 NEW BAUMGARTNER ROAD  
 ST. LOUIS, MISSOURI 63129  
 (314) 487-0440 FAX 487-8944  
 E-Mail: Sterling@sterling-eng-srv.com

PROJECT: **WHISPERING WOODS**  
 SHEET TITLE: **WATER LINE ASBUILT**

NO. 03	02	021
M.S.D.	SHEET	
P#	27	28
DIGITAL FILE LOCATION		OF
S:\ASBULLTS\Whispering Woods App 8/16/04		28

BASE MAP

WIPERING WOODS App 8/16/04  
 AIB ARK