



12" X 18" SIGN

STANDARD SIGN FACE, STANDARD HIGHWAY DEPARTMENT, OR CITY STREET DEPARTMENT GAUGE, BLACK OR BLUE LETTERING. MOUNT SIGN ON RETAINING WALL (SEE SITE PLAN). SET BOTTOM OF SIGN 5'-0" ABOVE FINISHED GRADE.

ADA ACCESSIBLE PARKING SIGN

N.T.S.

PROVIDE "VAN ACCESSIBLE" SIGN AS SHOWN ON SITE PLAN.
PROVIDE "FINE" FOR PARKING IF REQUIRED BY LOCAL AUTHORITIES.

Specifications

Park-It Bike Racks - Surface Mount




- 5 bike capacity
38 1/2" l x 36" h
33 lbs.
- 7 bike capacity
63" l x 36" h
46 lbs.
- 9 bike capacity
87 1/2" l x 36" h
60 lbs.
- 11 bike capacity
111 1/2" l x 36" h
73 lbs.

Frames are fabricated from 1 7/8" OD x 11 gauge steel tubing. All electrically MIG welded. Powder-coated steel with protective zinc finish. Mounting Plates are 4 1/2" diameter and 3/8" thick. Screw holes are .6" diameter.


BIKE RACK DETAIL

NOTES:
CONSTRUCT 5 BIKE CAPACITY AS SHOWN ON PLAN

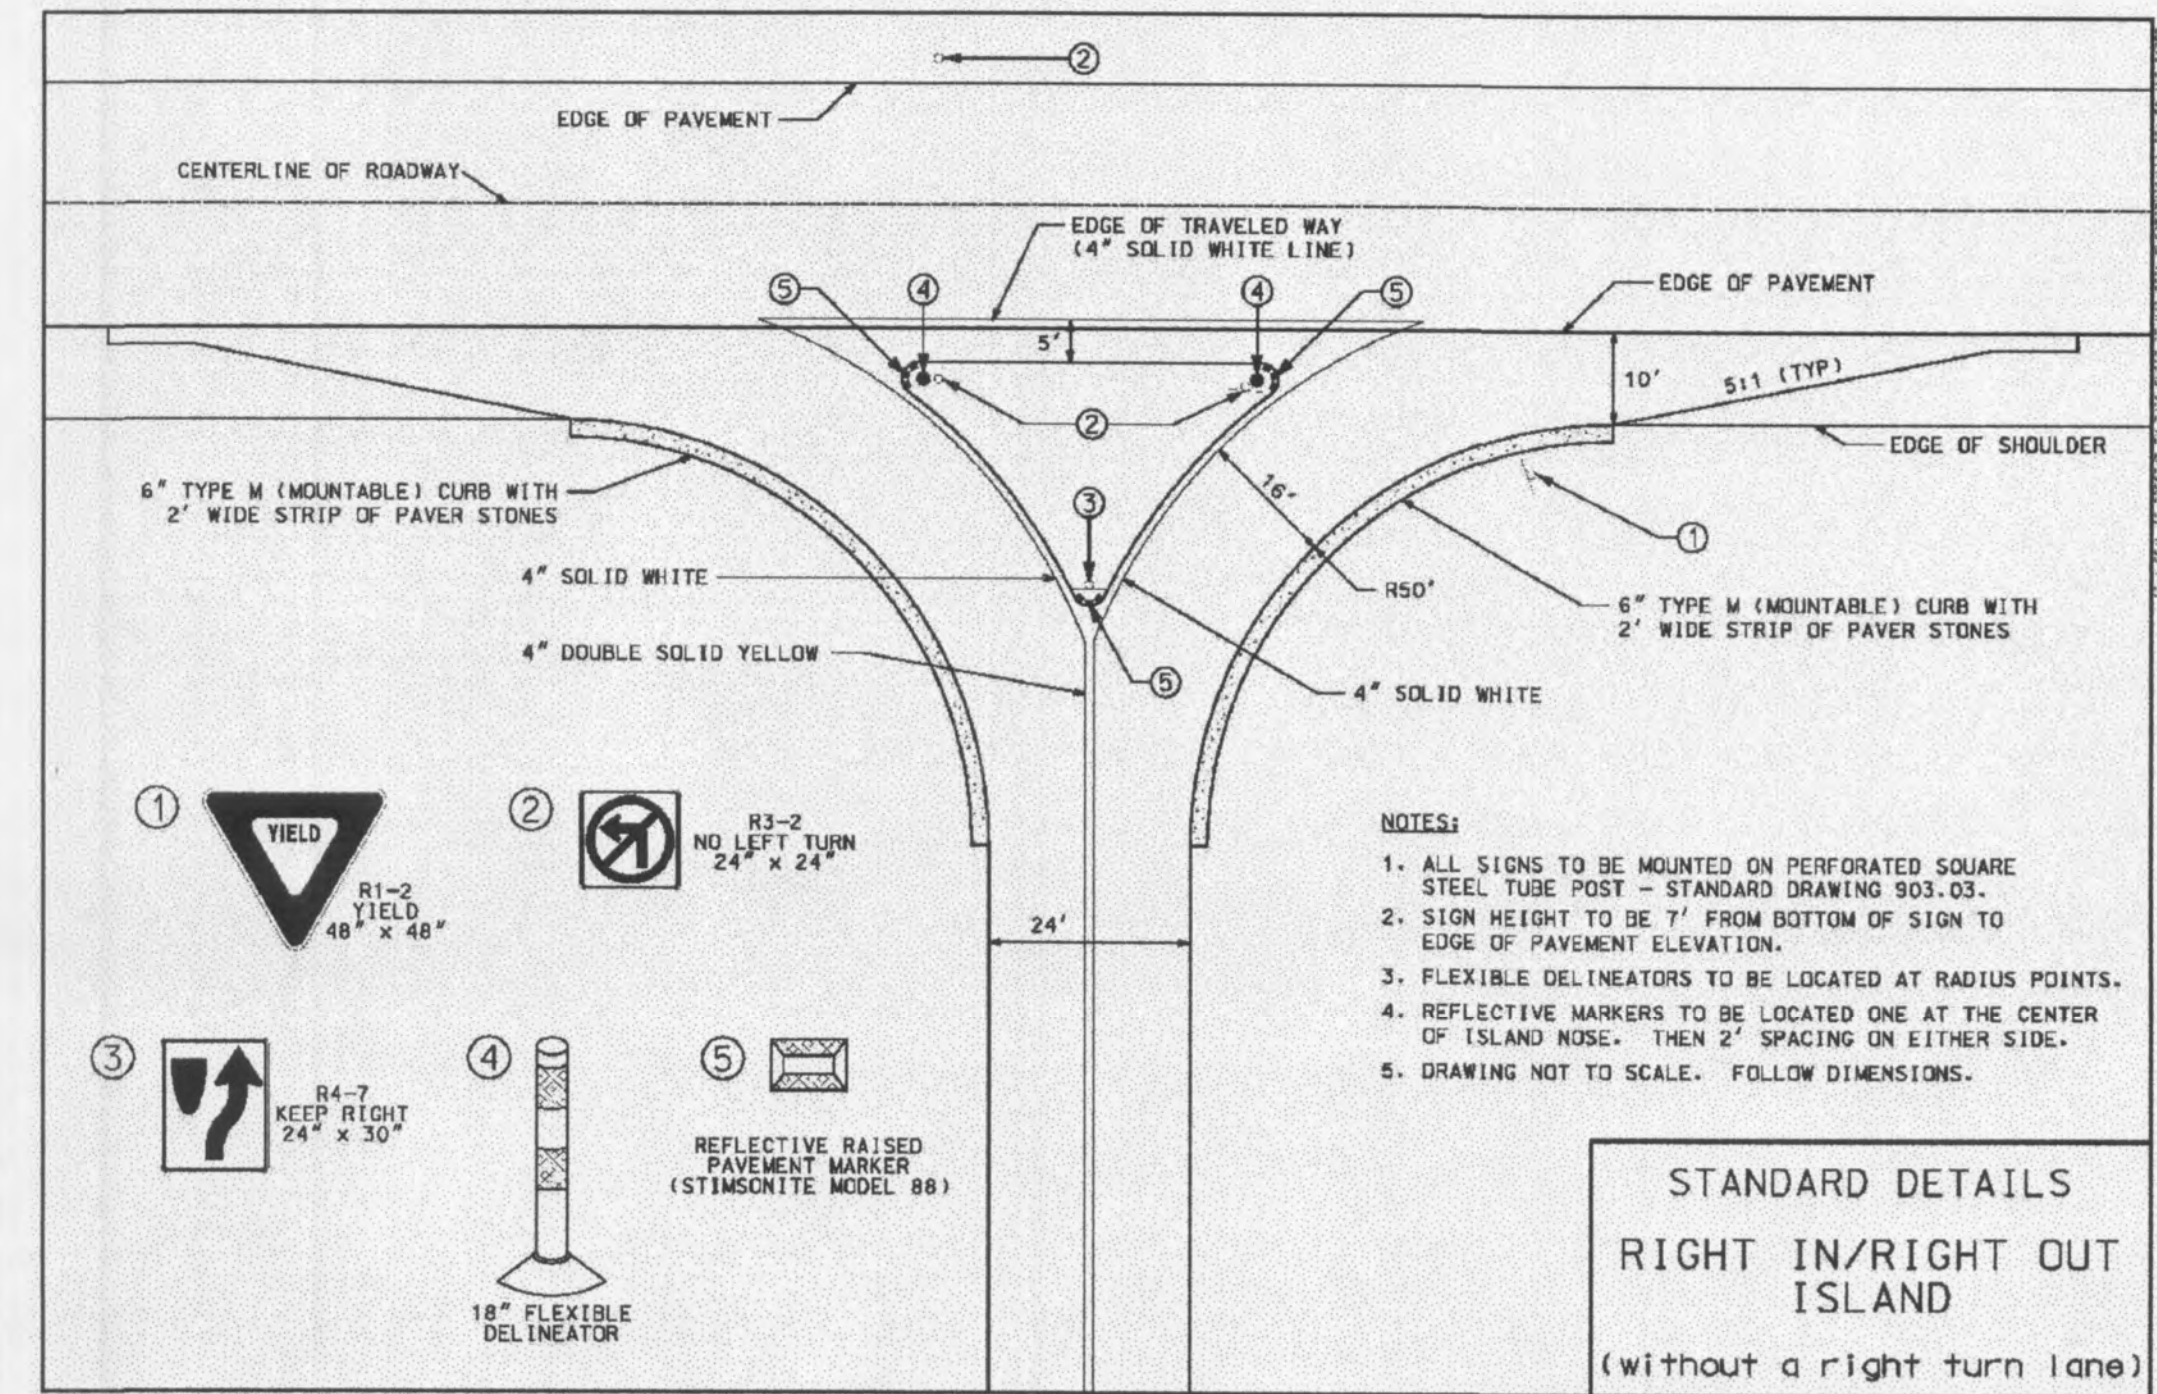

MODOT STANDARD DETAIL


N.T.S.

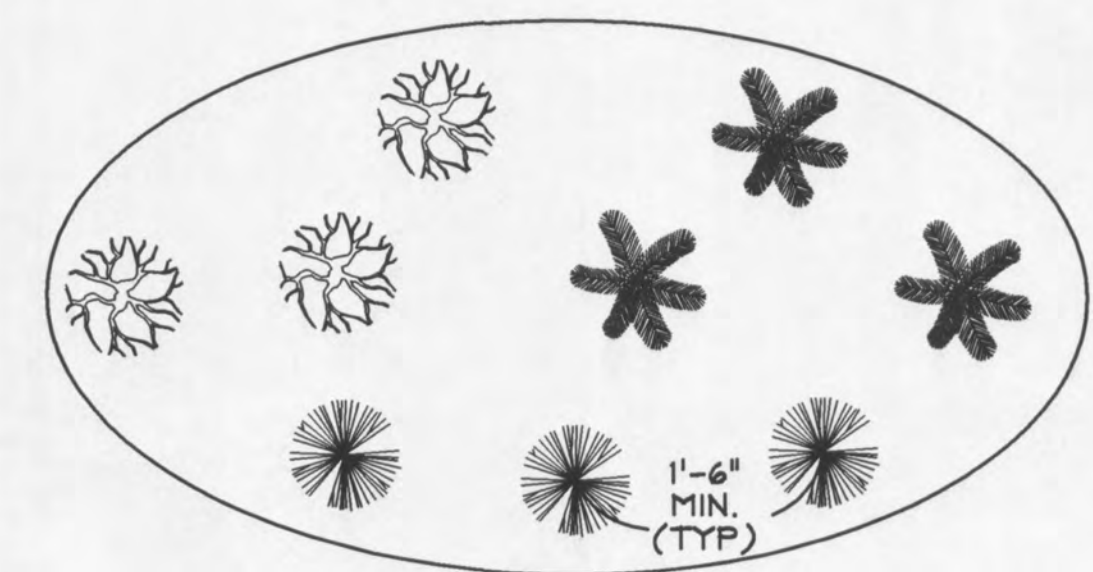

Landscape Legend		
Symbol	MAX HEIGHT	Common/Botanical Name
	4'	Spiraea Japanese - Spiraea Japonica
	3'	Mugo Pine - Pinus Mugo
	12"	Fountain Grass Dwarf - Pennisetum Alopecuroides


LANDSCAPE AREA DETAIL

N.T.S.

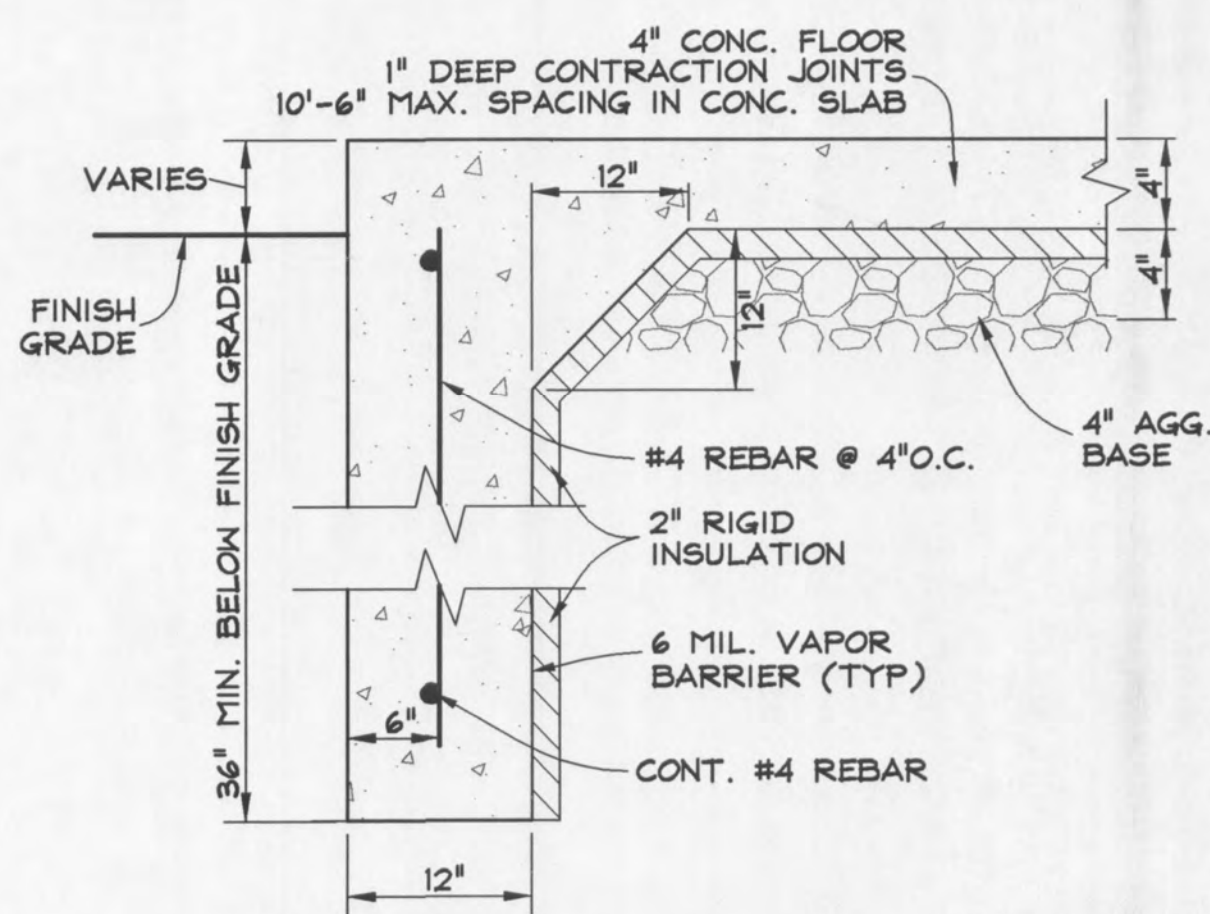


MONOLITHIC CONSTRUCTED FOUNDATION/SLAB DETAIL

N.T.S.

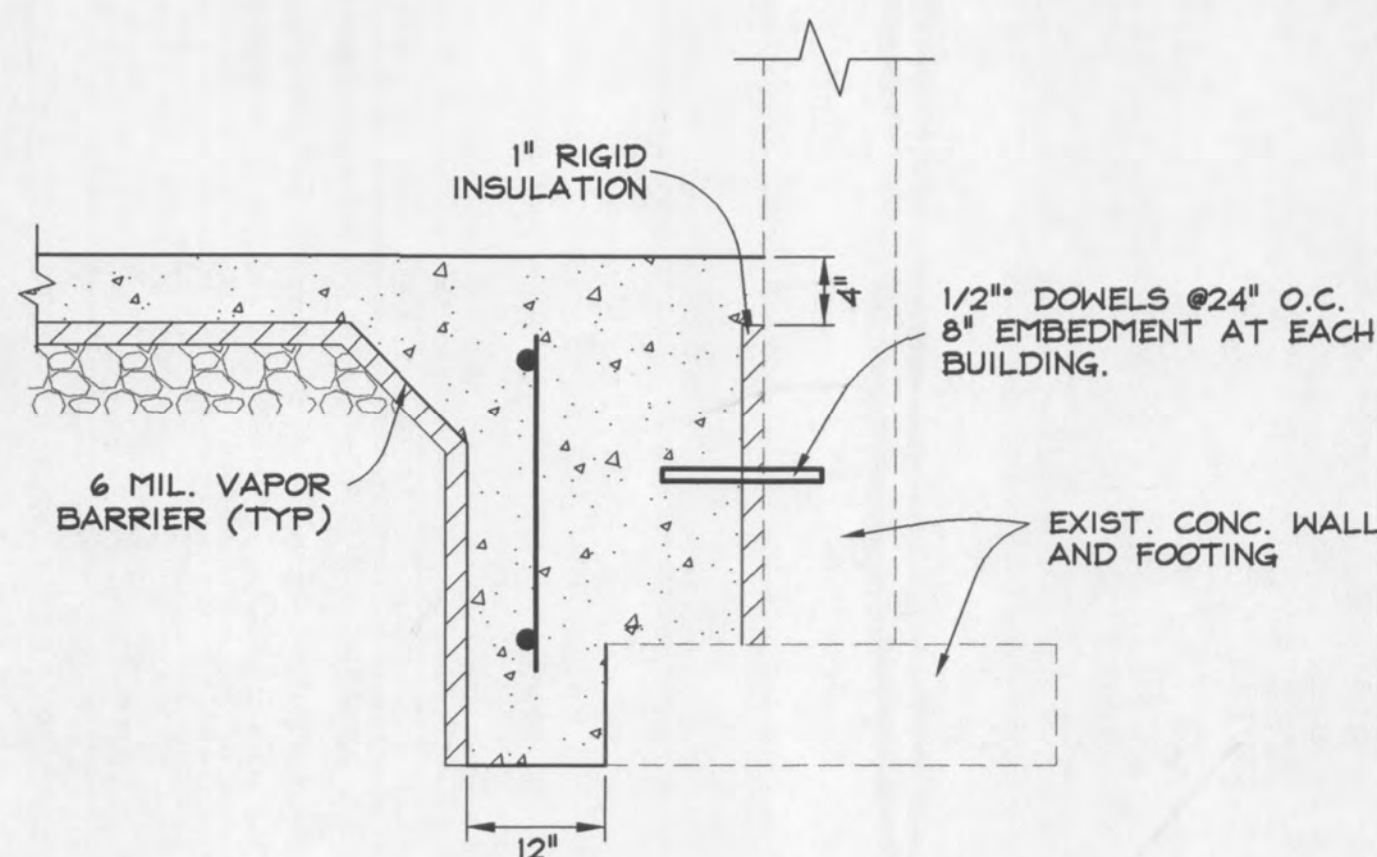

FOOTING DETAIL AT EXISTING WALL


N.T.S.

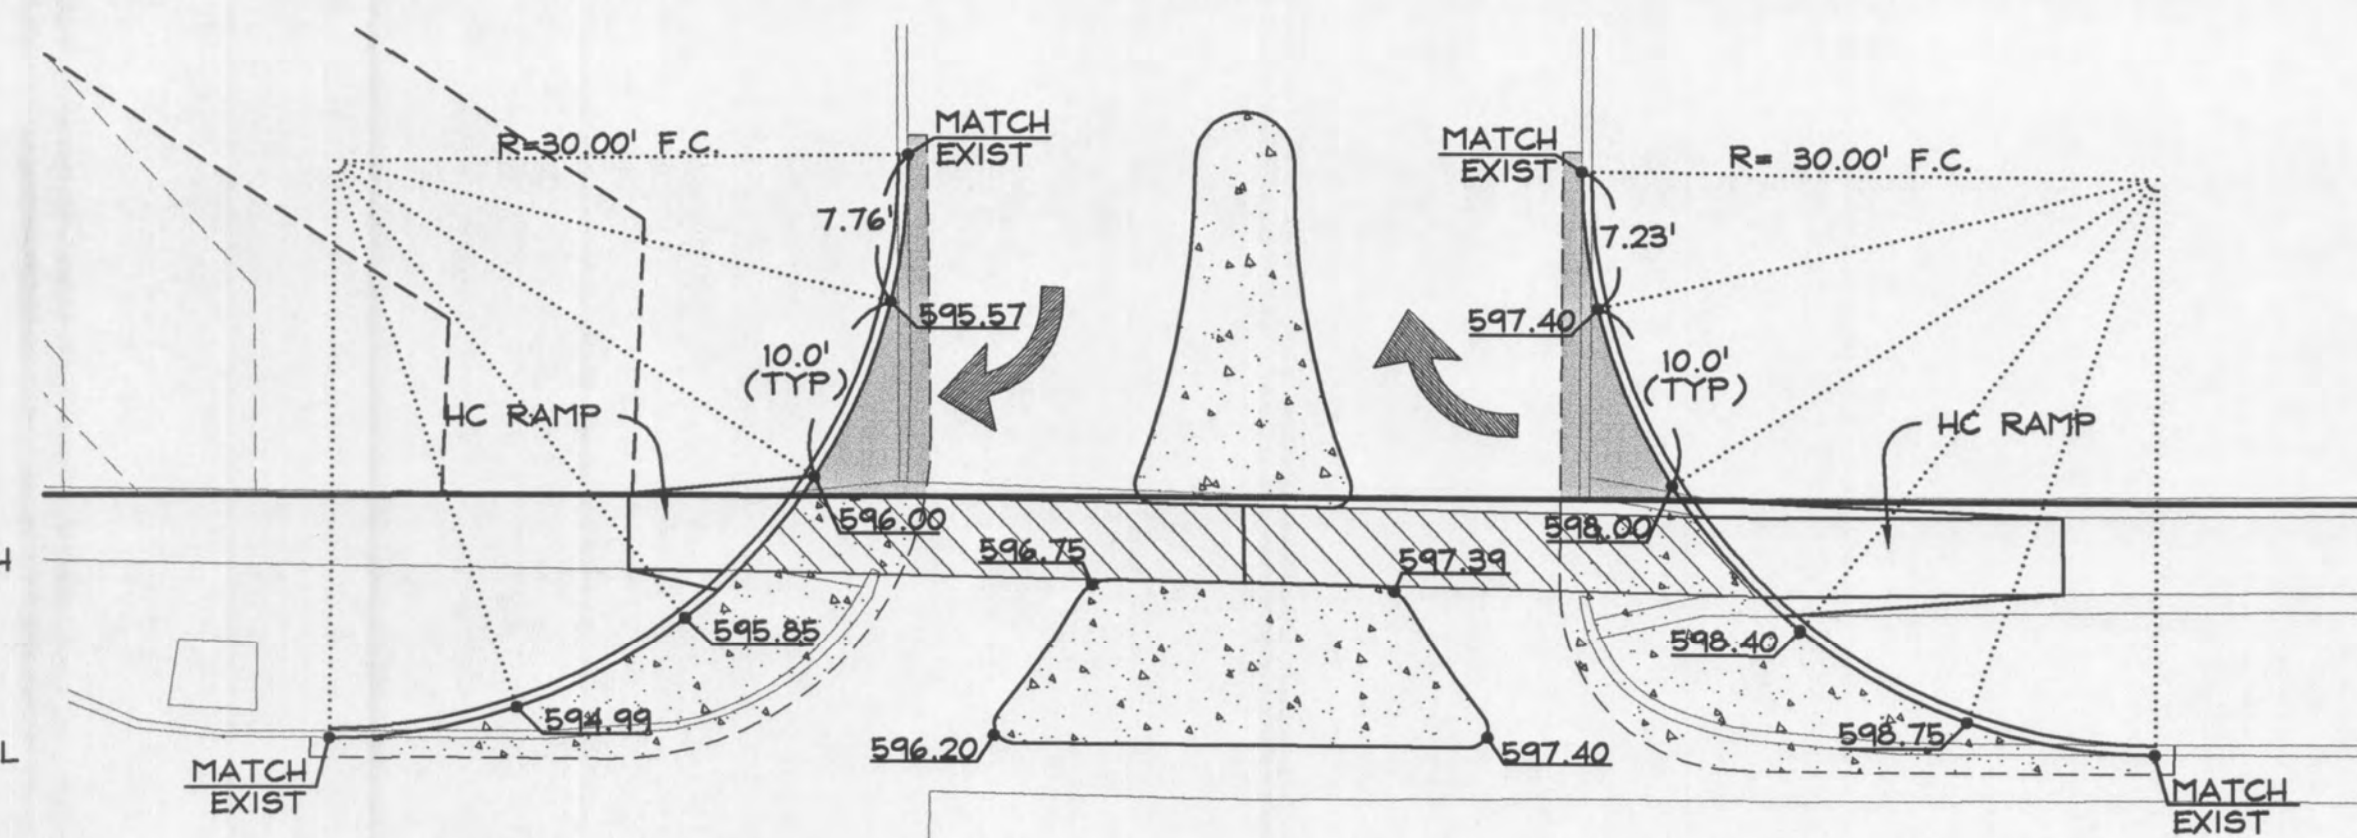

WARPING DETAIL

SCALE: 1"=10'

NOTES:
ELEVATIONS SHOWN ARE BOTTOM OF CURB AT GUTTER LINE.
TRAFFIC CONTROL PER MODOT STANDARDS.
ALL SAW CUTS ARE TO BE TO NEAREST JOINT

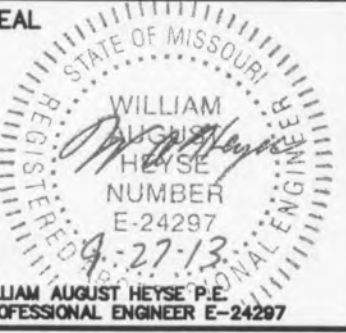

PREPARED FOR:
SHREE GAYATRI
1687 REMBRANDT DR.
O'FALLON, MO. 63366
PH: 636-734-7812

LAND PLANNING • CIVIL ENGINEERING
1112 ROCK CREEK ELEMENTARY RD.
O'FALLON, MISSOURI 63366
PH: (636) 240-9696
MO. CERT. OF AUTHORITY FOR ENGINEERING SERIAL NO. E-15896-D



Consultants:
Frazier Land Surveying Services, Inc.
705 Ballantree Dr.
Wentzville, Missouri 63358
Phone: (636) 332-6710
Fax: (636) 332-0710

PROJECT
WALK-IN COOLER ADDITION
1228 BRYAN RD.
O'FALLON, MISSOURI

REVISION	
DRAWN BY	GMK
CHECKED BY	JPT
DATE	9-25-13
JOB. NO.	13.560
SCALE	1" = 20'
SHEET	C6