




LOCATION: S:\2023\W230784 - STL\Engineering\Design\Drawn\W230784S1-C200 - 01a.dwg
DATE/TIME: December 31, 2024 - 4:59pm
PLotted By: Sonoma

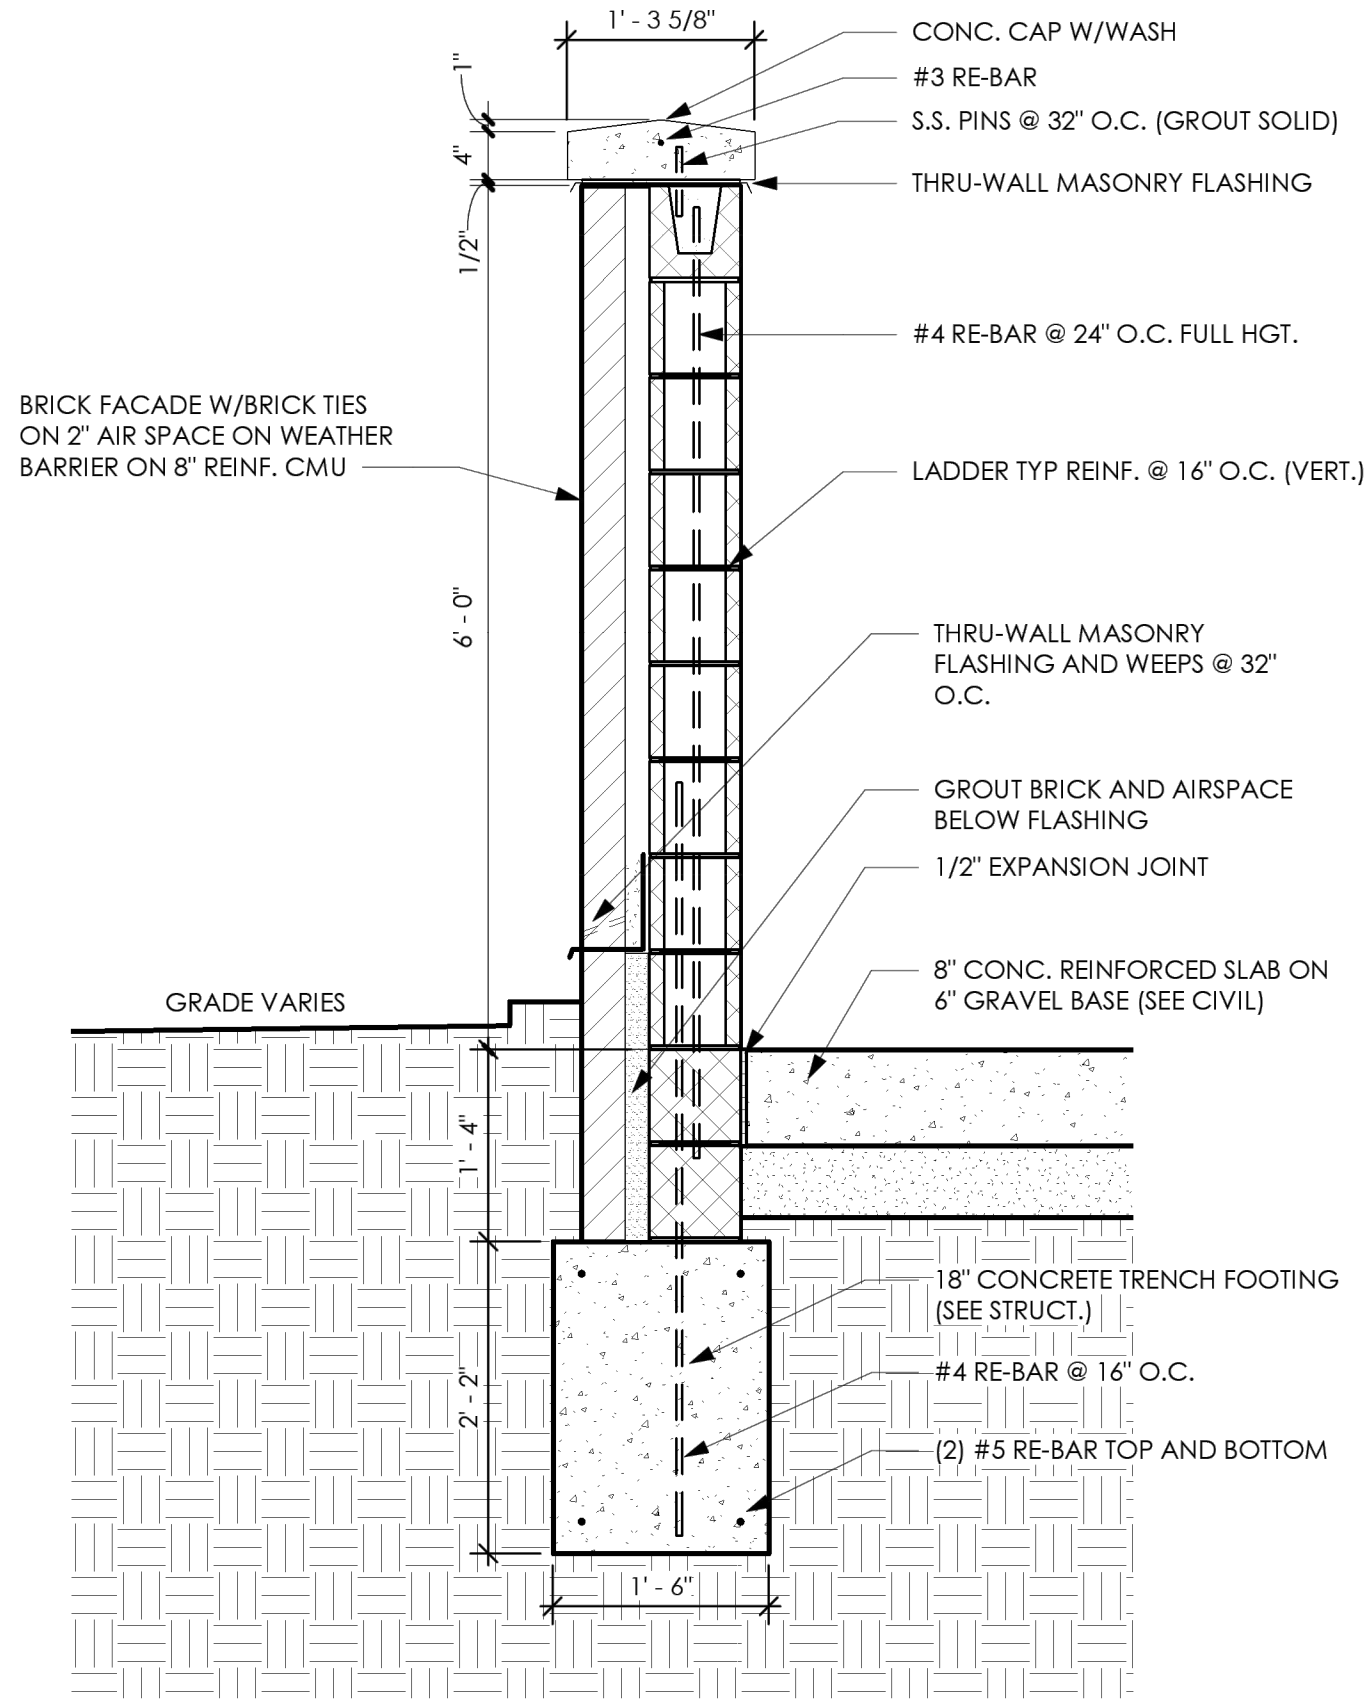

2
A.002 Dumpster Enclosure Wall Section
3/4" = 1'-0"

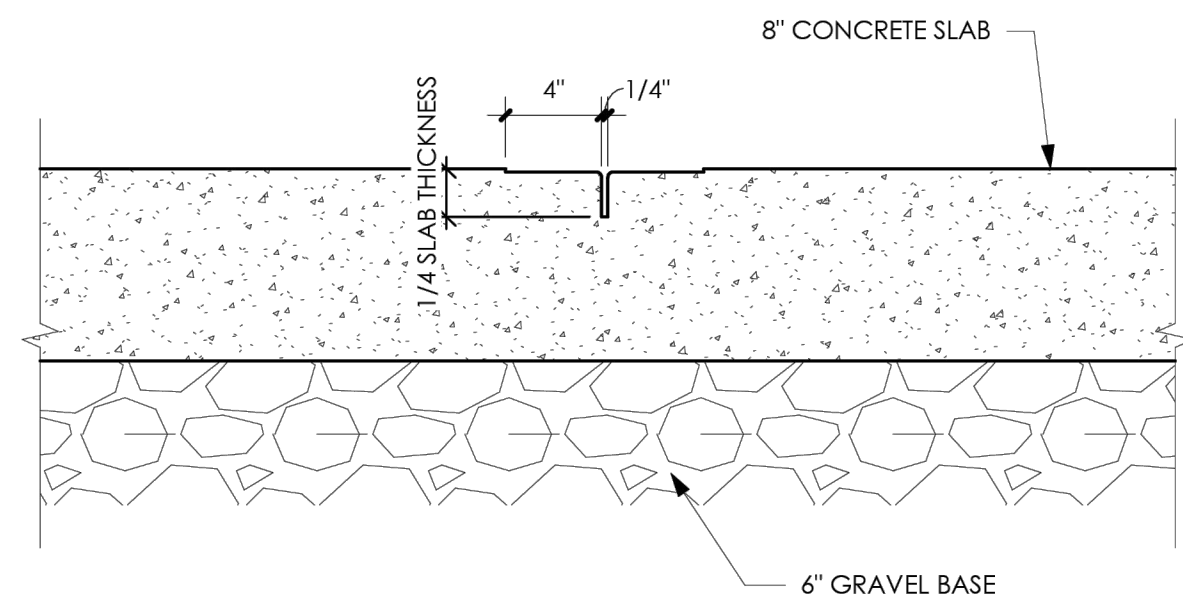


Detail @ Construction Joint
1 1/2" = 1'-0"

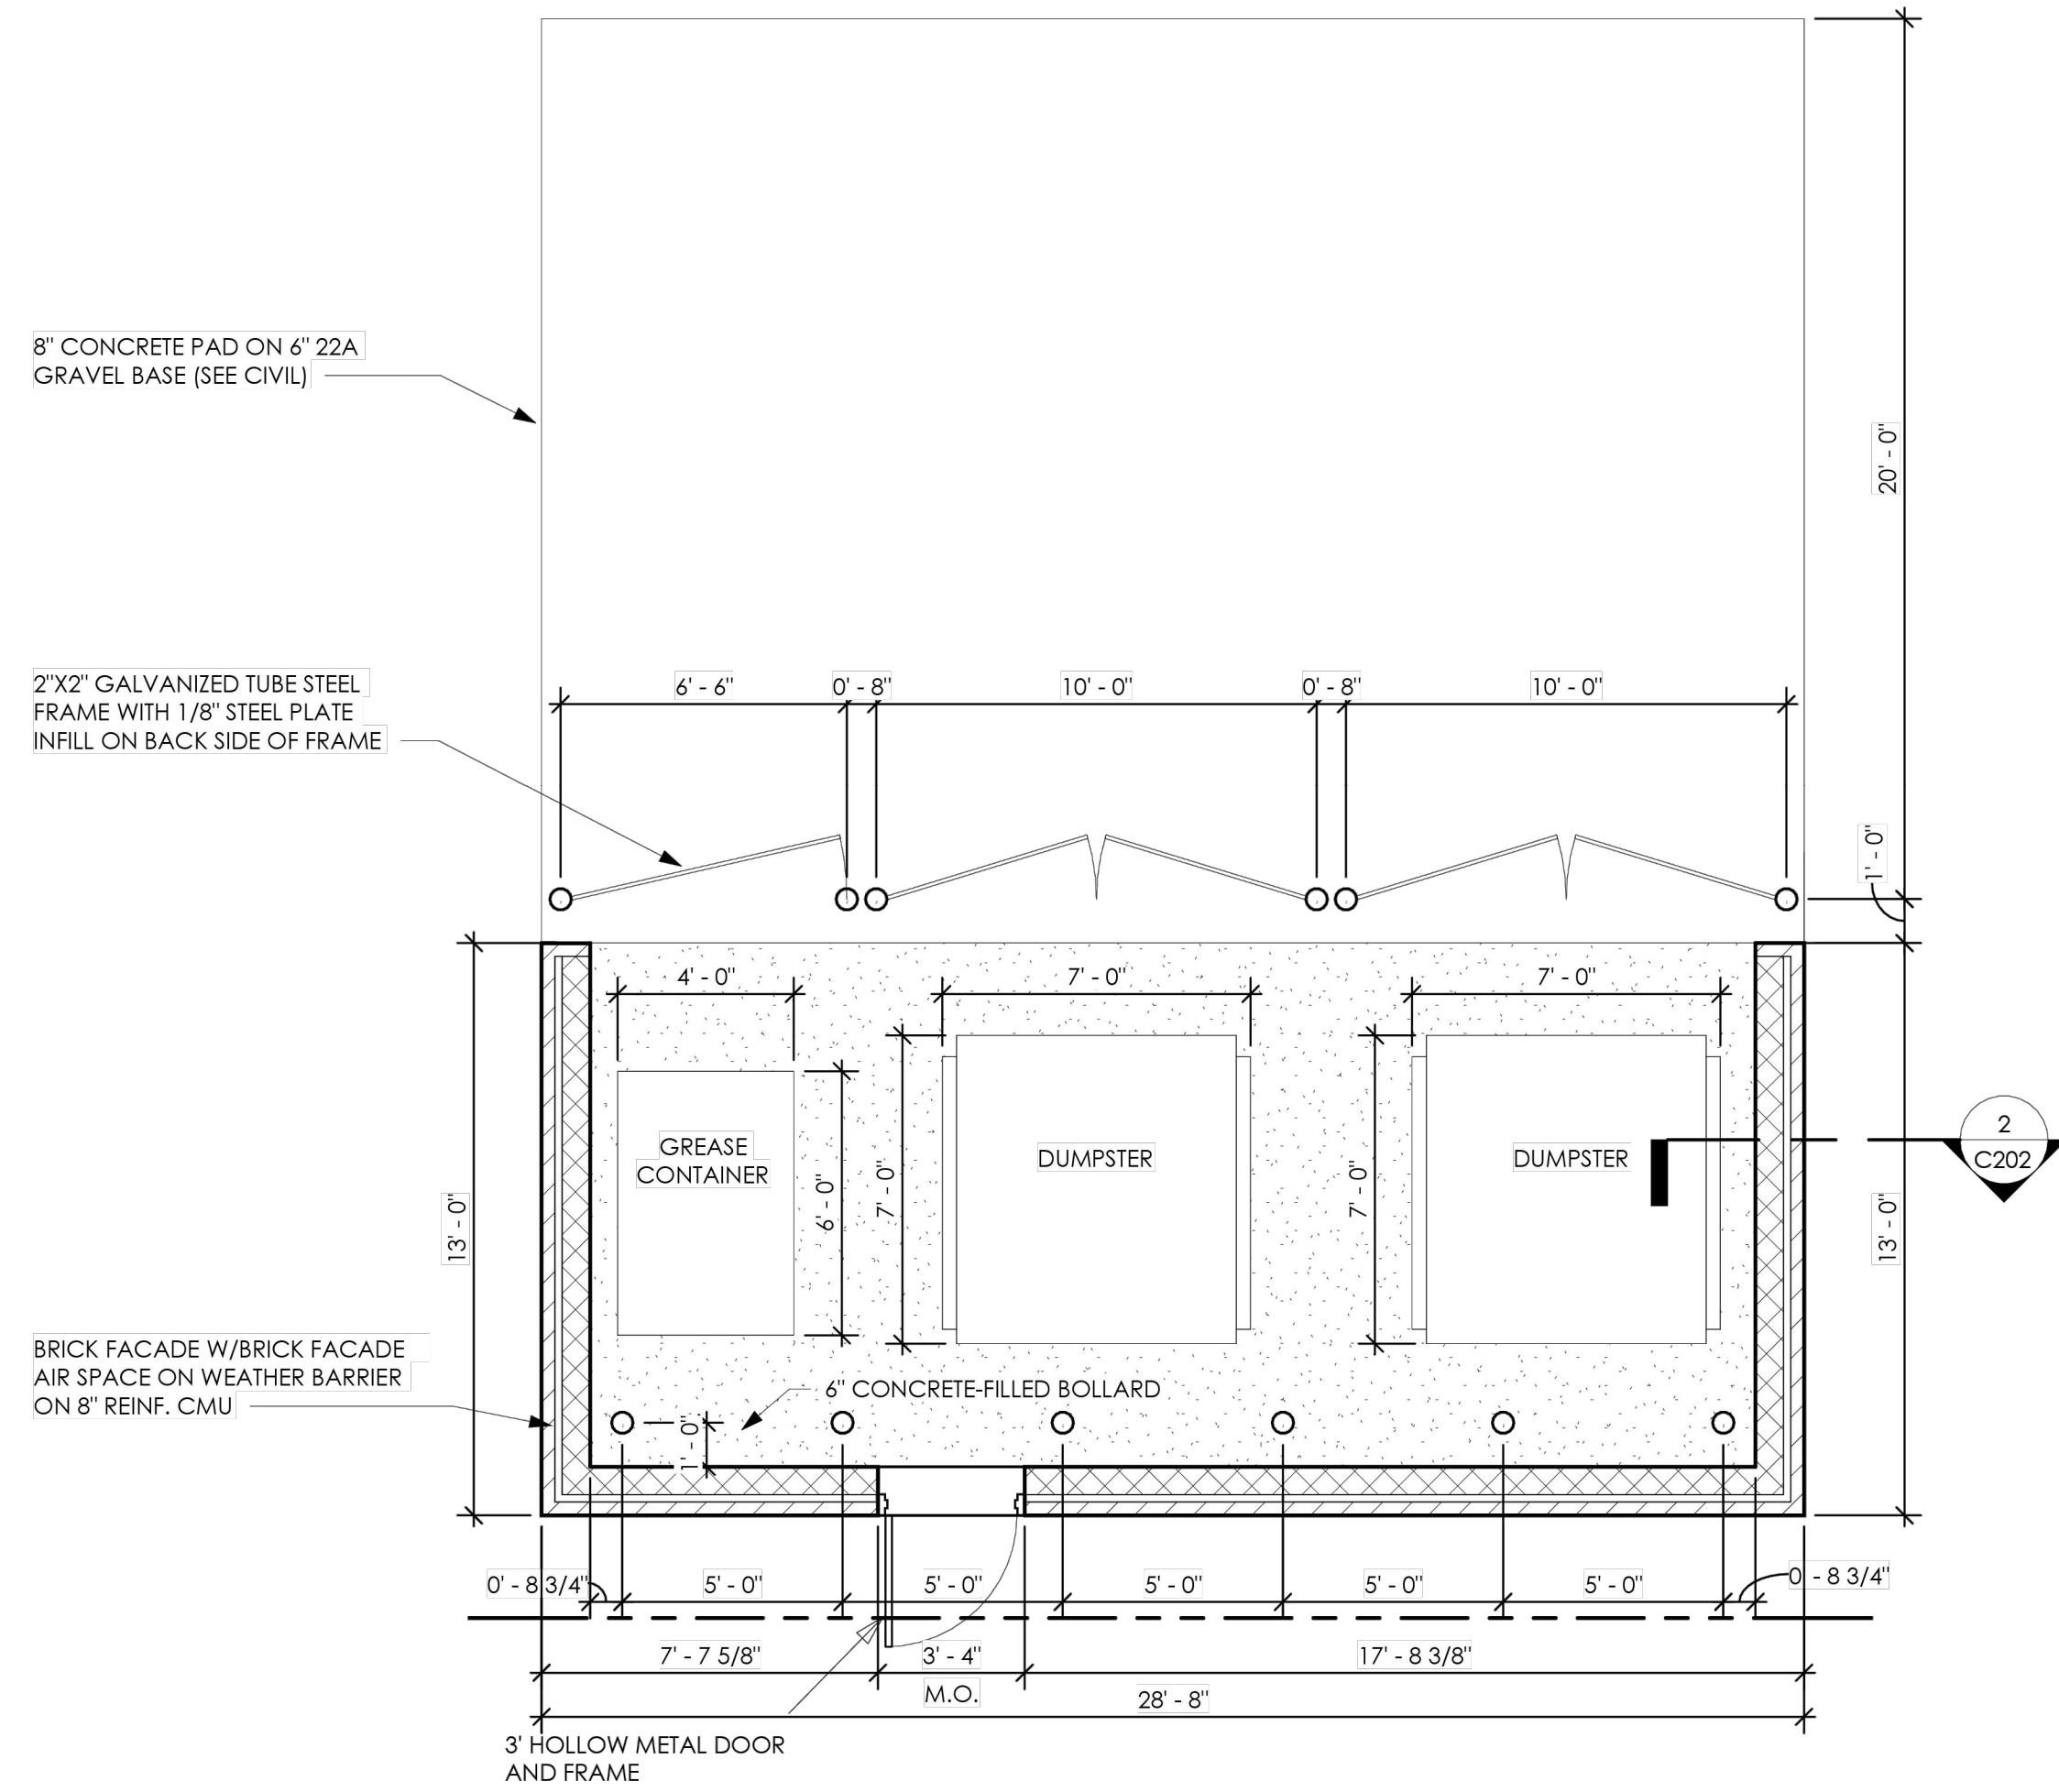

PREPARED FOR:
HOTEL - CALEDONIA
LOT 4 AND 5, CALEDONIA CENTER, OFALLON, MO
63368
SITE PLAN DETAILS
PART OF SECTION 13, TOWNSHIP 48 NORTH, RANGE 2 EAST, ST. CHARLES COUNTY, MO.

SHEET NO.
C203
PROJECT NO.
W23.0784

DATE	BY	PROJECT NO.
06/13/2024	DD	W23.0784
08/28/2024	DD	DWG NAME
08/28/2024	DD	ISSUED FOR CITY OF OFALLON COMMENTS
10/18/2024	DD	ISSUED FOR CITY OF OFALLON COMMENTS
		DESIGNED BY: BS
		DRAWN BY: JS
		CHECKED BY: DD
		DATE: 08/28/2024

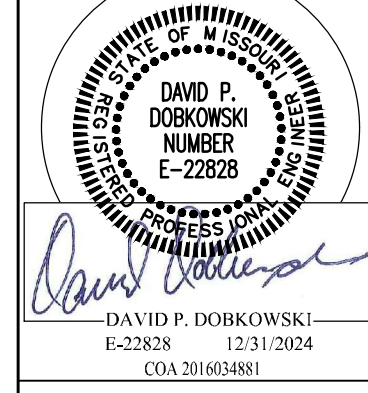

10505 N. College Avenue
Indianapolis, Indiana 46280
w@e.net
317 | 846 - 6611
800 | 452 - 6408
317 | 843 - 0546 fax
ALLAN H. WEIHE, P.E., L.S. - FOUNDER

WEIHE
ENGINEERS
Land Surveying | Civil Engineering
Landscape Architecture
Build with confidence.