
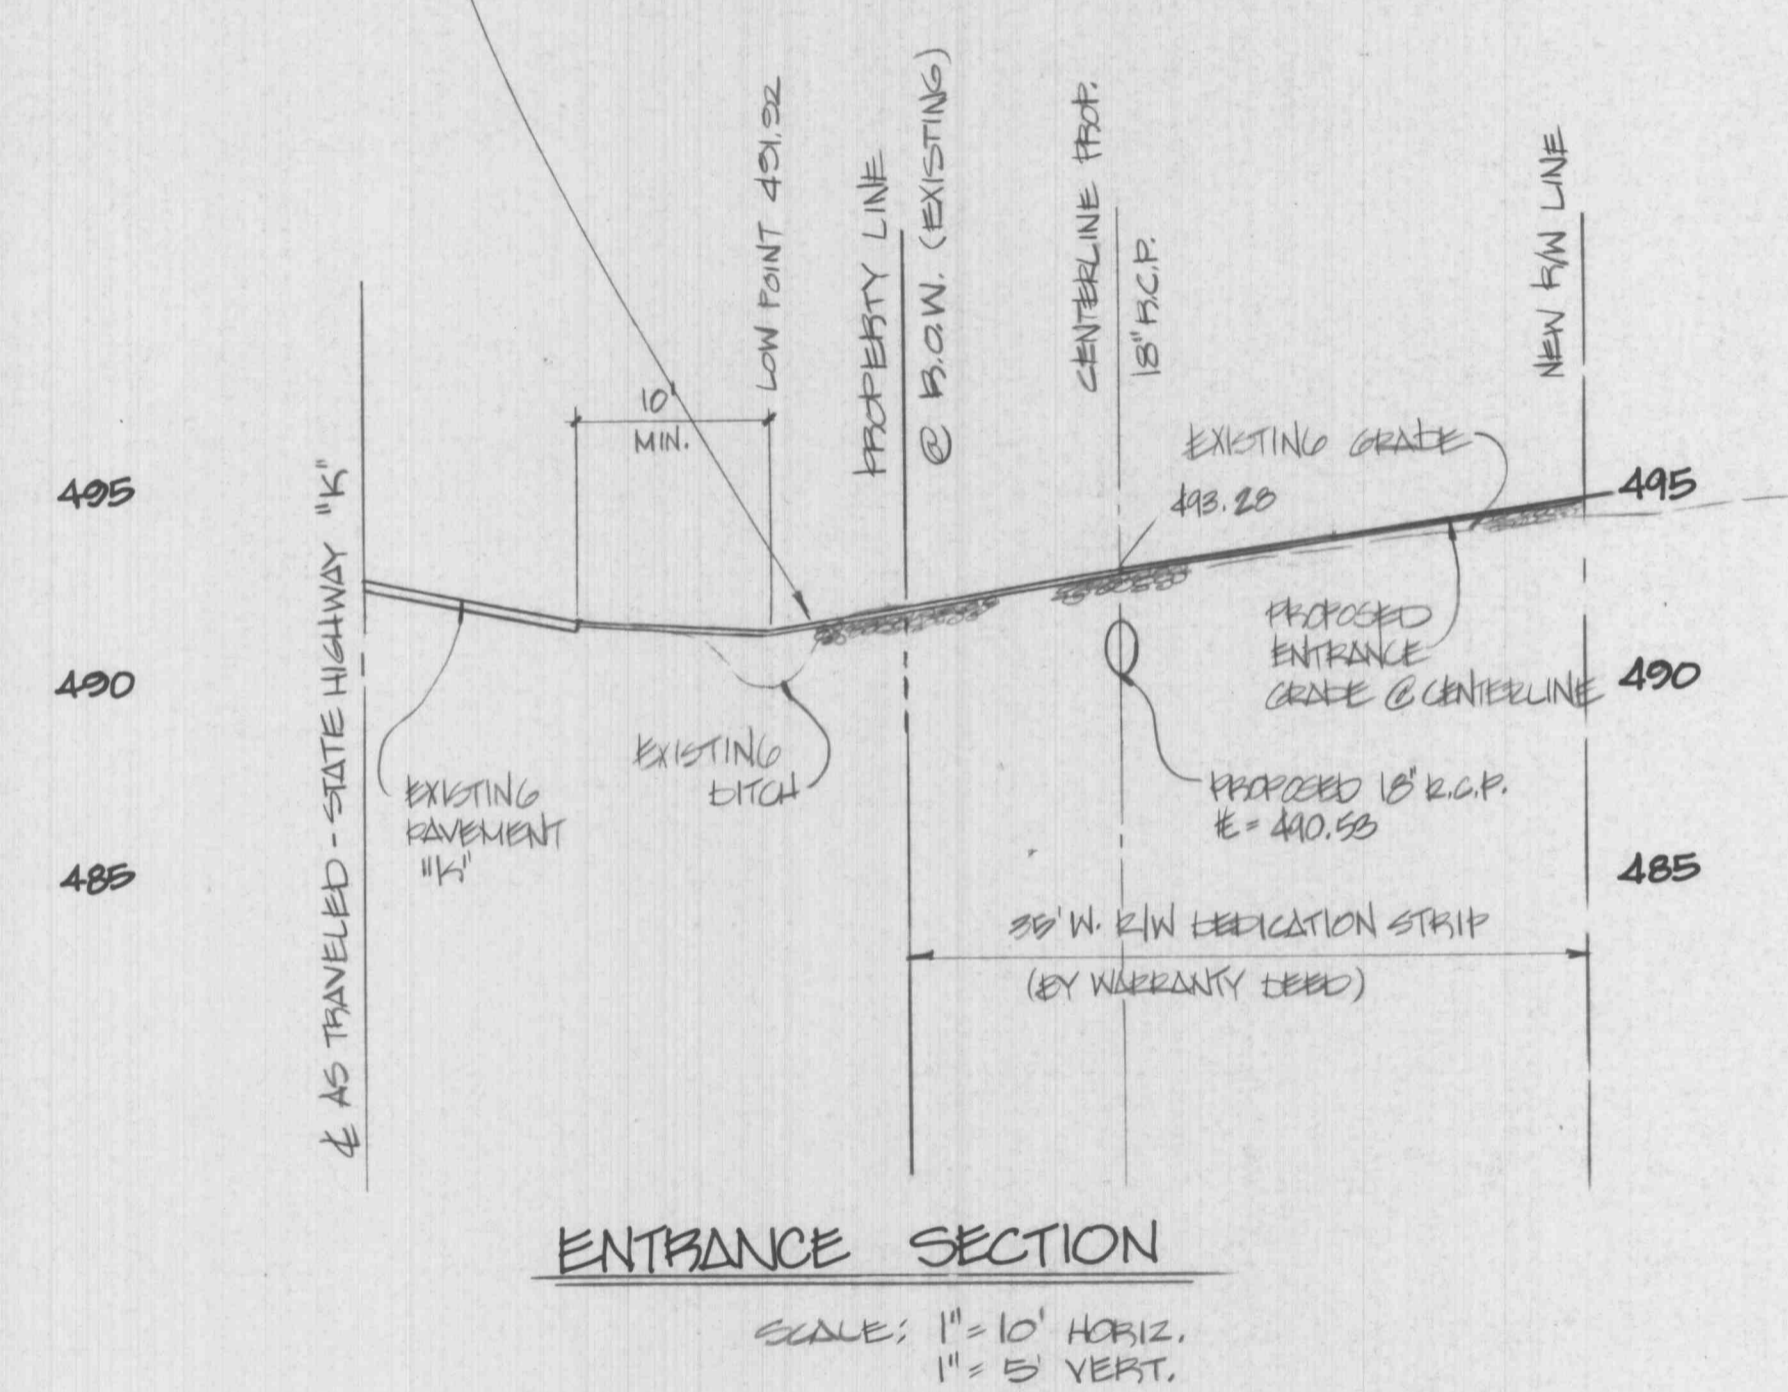
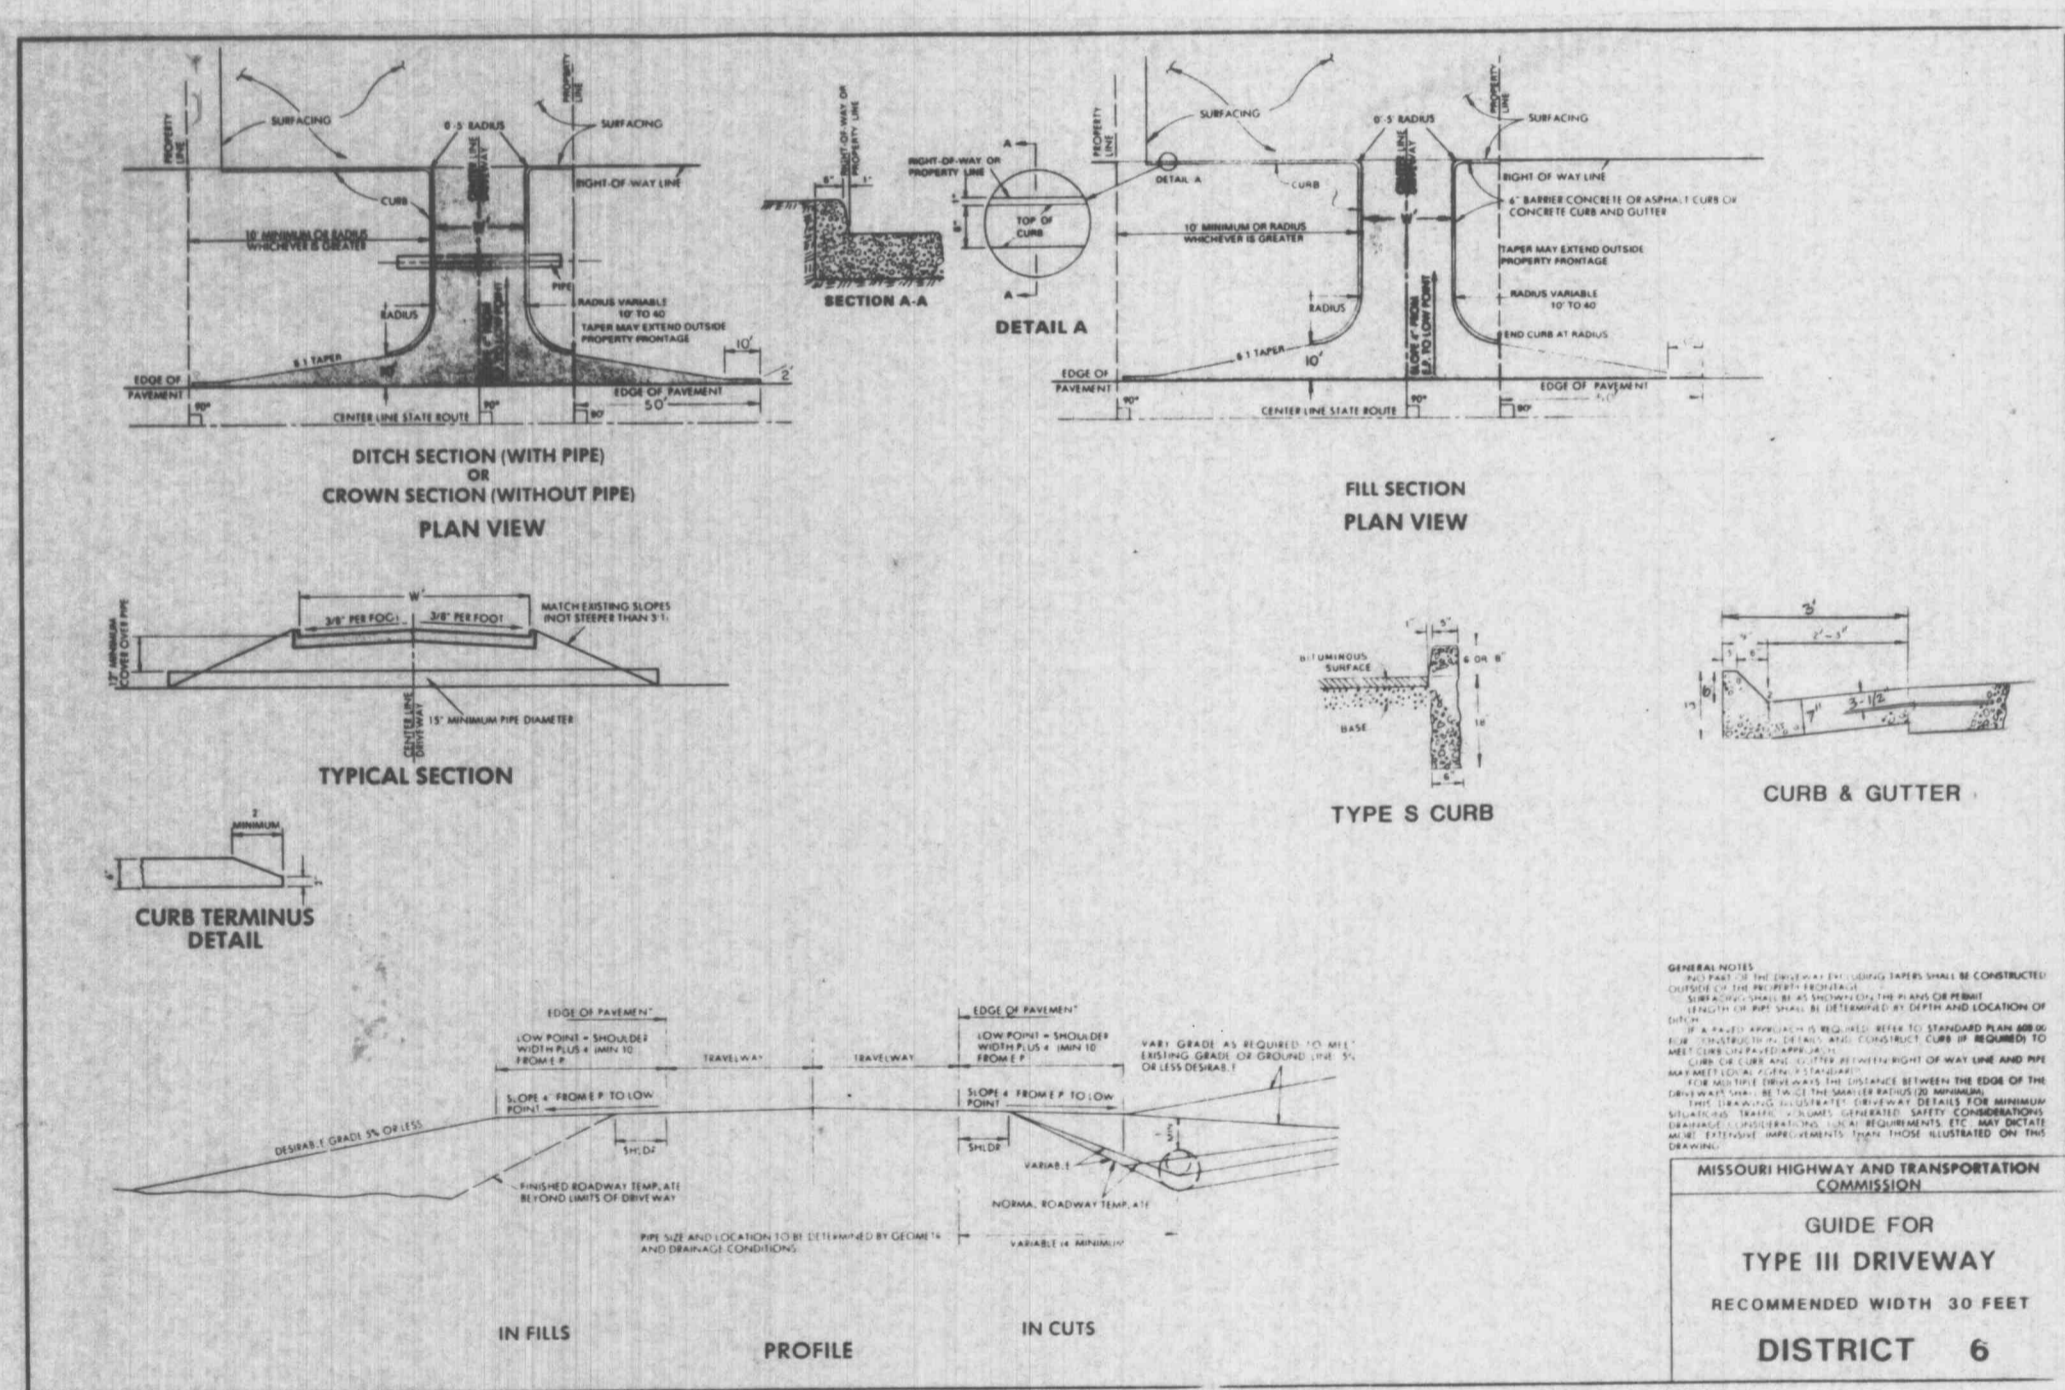
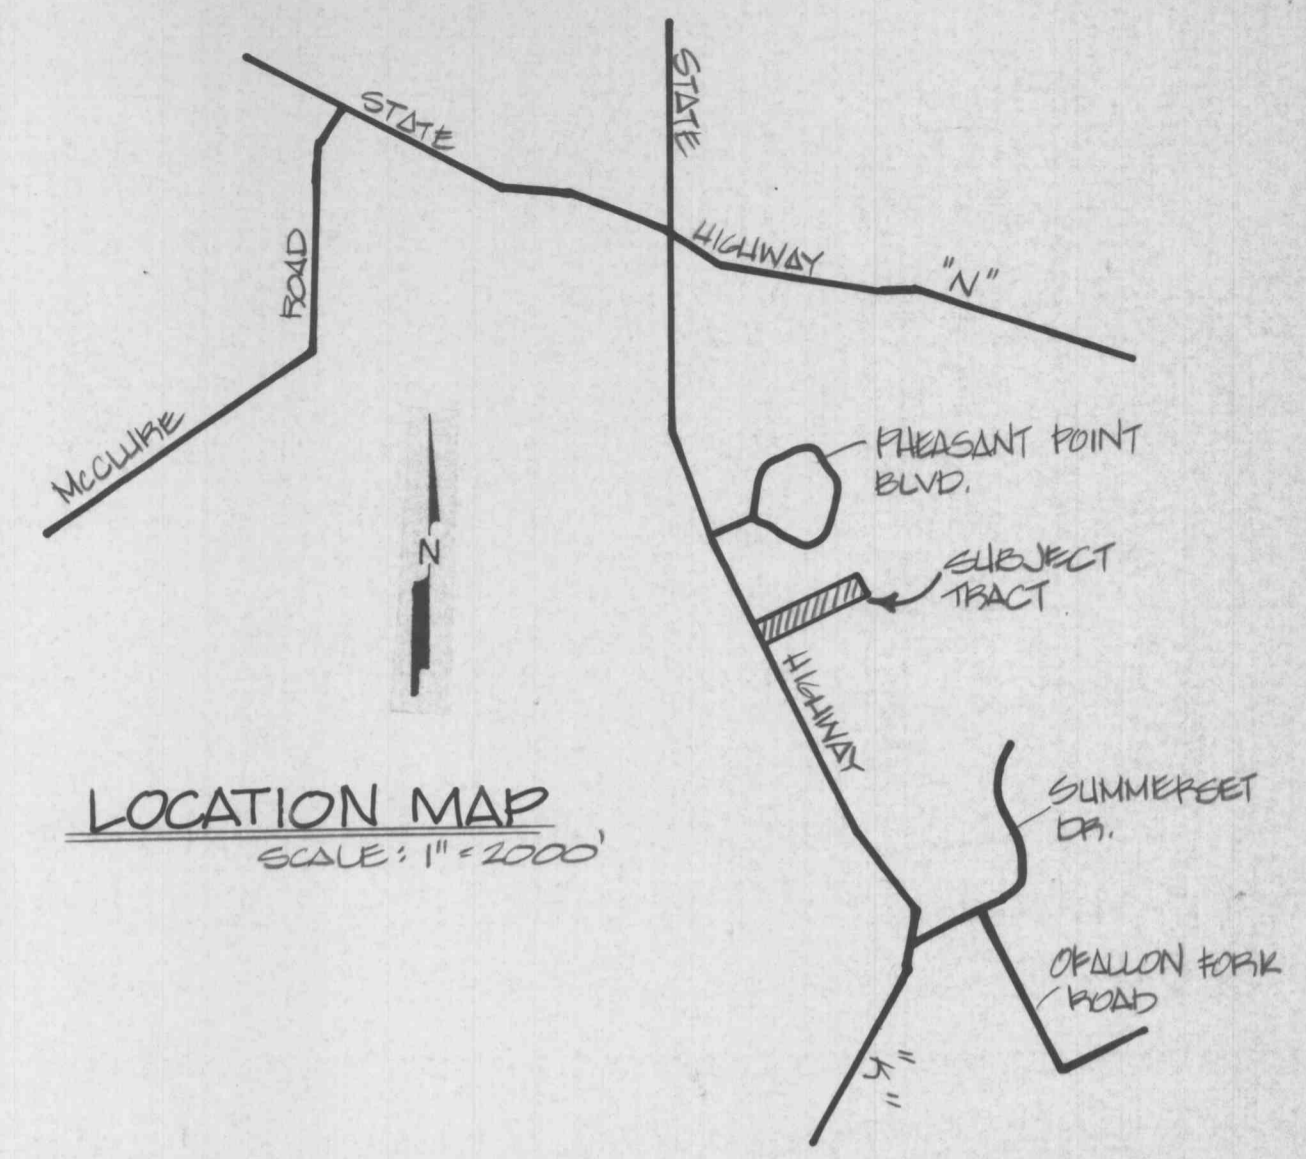


STATE HIGHWAY "K"

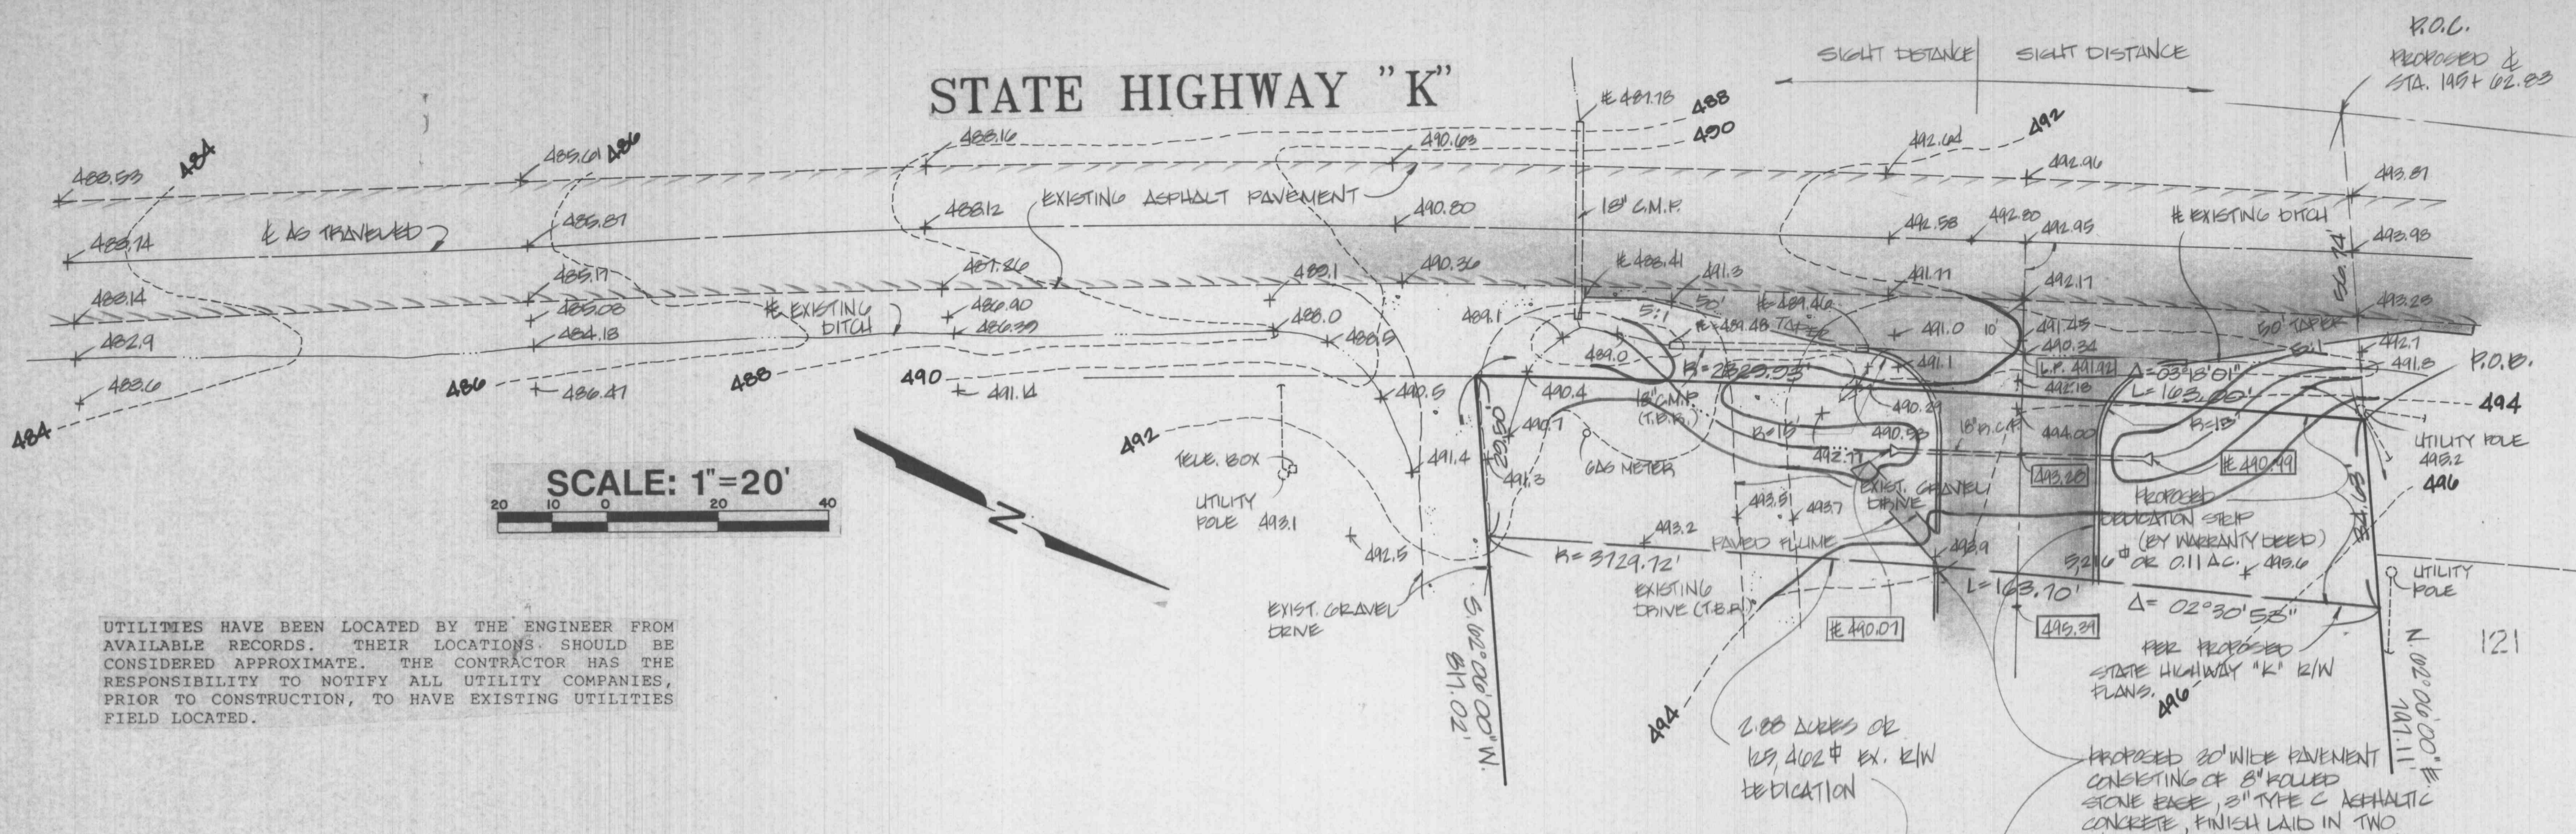

| SITE PLAN | | | |
|---|--------------------------------|----------------------------|-------------|
| HIGHWAY "K" TRACT | | | |
| FRONTIER LAND SERVICE CORP. | | | |
| 15632 MANCHESTER ROAD ELLISVILLE, MO 63011 (314)230-8183 FAX(314)230-8183 | | | |
| 1 | 10/31/91 | STATE HWY. REV. | MAS |
| 2 | 12/12/91 | STATE HWY. REV. & NEW ENT. | MAS |
| 3 | 2/12/92 | REV. STATE R/W DEED. | MAS |
| 4 | 4/20/92 | AREA OF PARCEL MINUS R/W | MAS |
| DRAWN BY: | CHECKED BY: | SHEET NUMBER: | JOB NUMBER: |
| MAS | | 2 OF 2 | 91-091 |
| DATE: | LAND SURVEYING - LAND PLANNING | | |
| 9/4/91 | CIVIL ENGINEERING | | |
| NO. | DATE | DESCRIPTION | BY |