



LEGAL DESCRIPTION

A tract of land being part of a tract of land known as Lot 6 of Lone Star Industrial Park within Section 24, Township 47 North, Range 2 East, St. Charles County, Missouri, and being more particularly described as follows:

Beginning at a point on a curve on the Northern right of way line of the out-of-the-arc of Lone Star Drive marking its intersection with the East line of a 60 foot wide Ingress and Egress Easement described in Deed Book 1299 page 58 all as shown on Lone Star Industrial Park Phase Two, Plat Three, a subdivision filed for record in Plat Book 31 page 55 of the St. Charles County Recorder's Office; thence North 00 degrees 43' 54" West, along said East line of 60 foot wide easement, 263.02 feet to a point; thence South 89 degrees 16' 06" East, 30.00 feet; thence North 00 degrees 43' 54" West, 127.95 feet; thence North 89 degrees 16' 06" East, leaving said West line, 854.99 feet to the East line of Lot 5; thence South 02 degrees 05' 30" West, along said East line, 447.51 feet to the Southeast corner thereof; thence South 89 degrees 24' 49" West, departing said East line, 733.82 feet to a curve on the East right of way line of the out-of-the-arc of Lone Star Drive; thence along said right of way line, along a curve to the left having a radius of 85.00 feet, a radial bearing of South 79 degrees 48' 49" West, a central angle of 84 degrees 58' 37" and an arc length of 98.40 feet to the point of beginning.

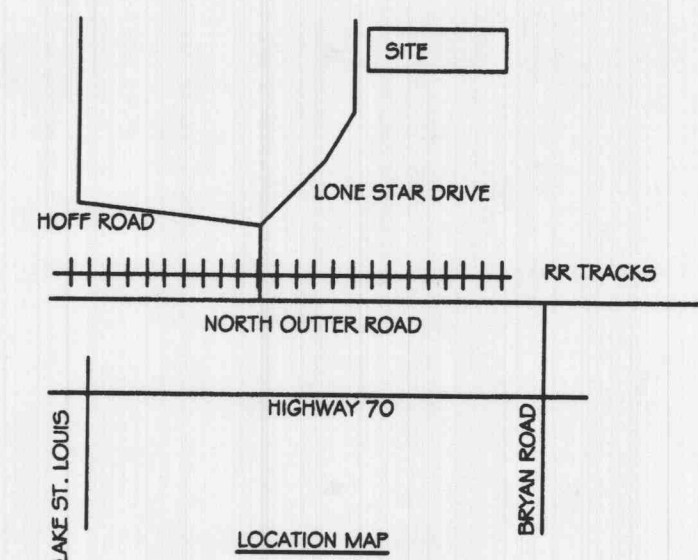

SCALE 1" = 40'

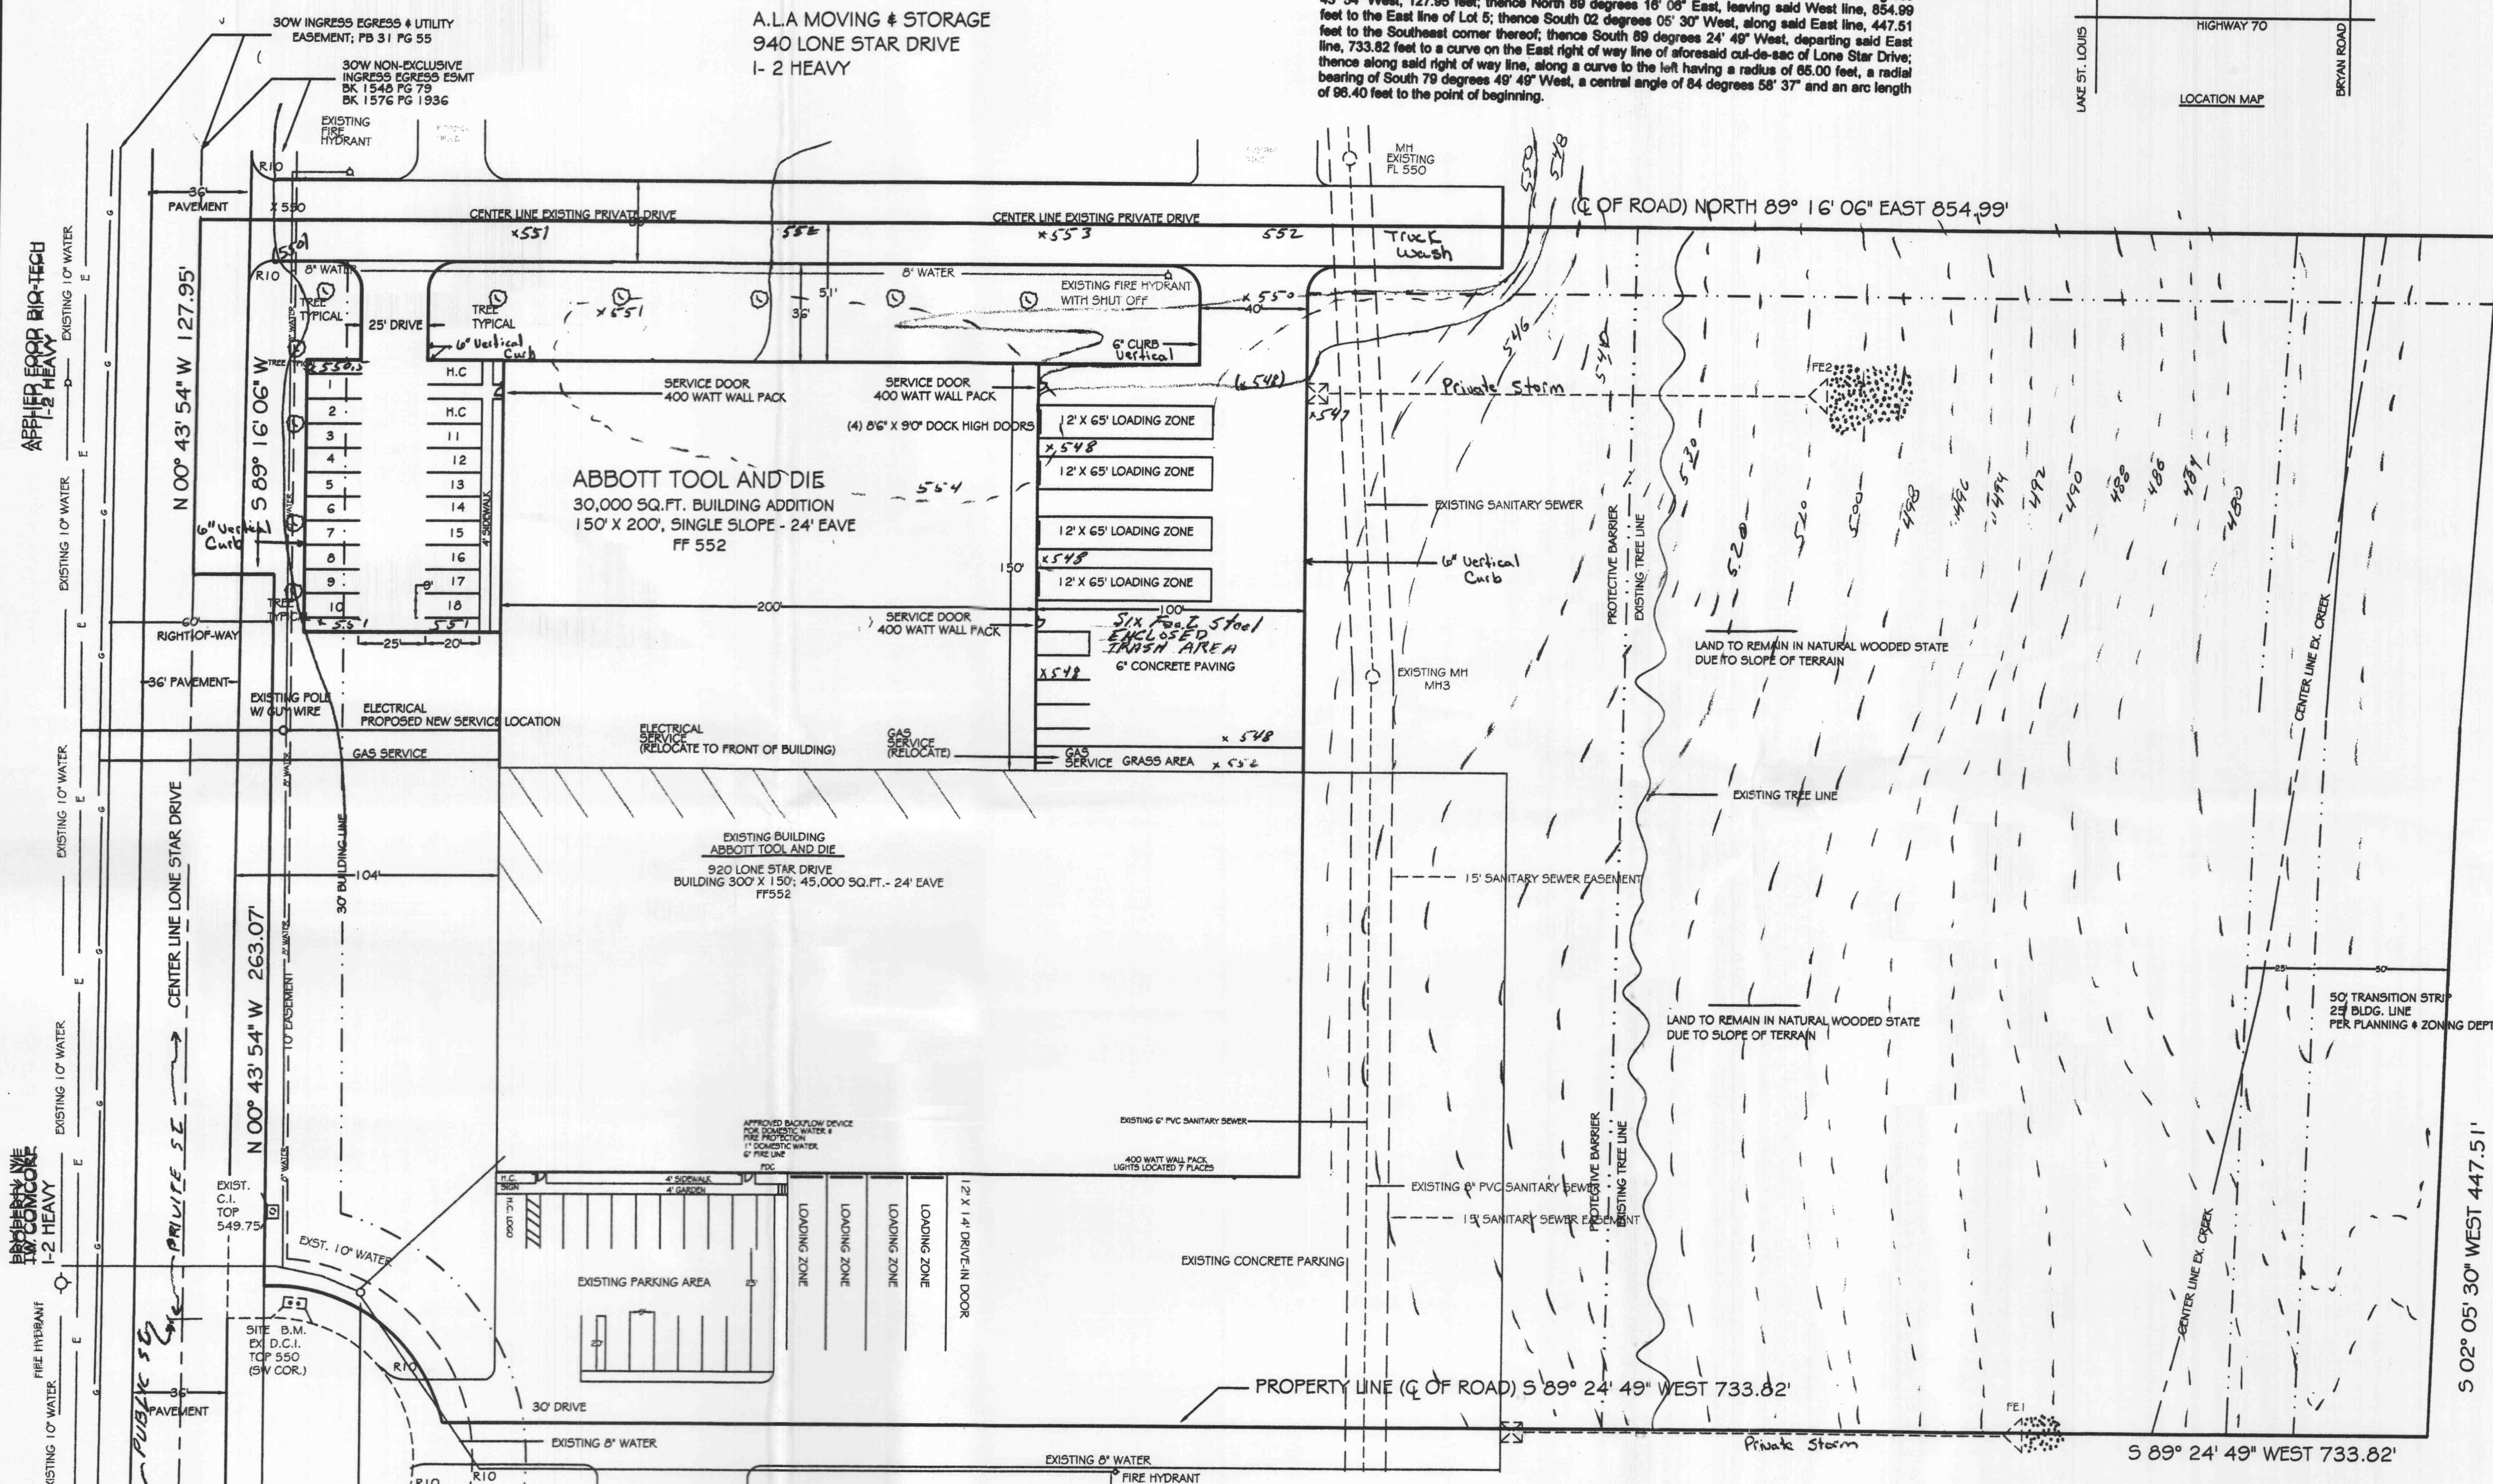

LEGEND:

EXISTING CONTOURS	(500)
PROPOSED CONTOURS	500'
SPOT ELEVATION	x 500'
EASEMENT	- - - - -
YARD SETBACKS	- - - - -
UTILITY EASEMENT	- - - - -
EXISTING SANITARY SEWER	SAN
PROPOSED SANITARY SEWER	SAN
EXISTING MANHOLE	○ M1 ○ M2
PROPOSED MANHOLE	● M1 ● M2
PROPOSED STORM SEWER	- - - - -
EXISTING STORM SEWER	- - - - -
EXISTING WATER	18" W
PROPOSED FIRE HYDRANT	●
EXISTING FIRE HYDRANT	○

N/F
WILLIAM SCHAEFFER
BK 340 PG 557
RESIDENTIAL

A NEW 30,000 SQ. FT. ADDITION
ABBOTT TOOL AND DIE
920 LONE STAR DRIVE
O'FALLON, MO. 63366
PRELIMINARY SITE PLAN


- GENERAL NOTE:**
- UTILITIES:
 - A. WATER - CITY OF O'FALLON - 8" WATER
 - B. SEWER - CITY OF O'FALLON - 10" SEWER
 - C. ELECTRIC - UNION ELECTRIC - OVERHEAD TO BUILDING
 - D. TELEPHONE - GTE
 - E. GAS - ST. CHARLES GAS
 - F. FIRE DISTRICT - O'FALLON FIRE PROTECTION DISTRICT
 - PARKING PROVIDED - 16 SPACES PLUS 2 H.C. PROVIDED 600 SQ. FT. OFFICE SPACE/ 400 SQ. FT. 2 SPACES REQUIRED 15 EMPLOYEES, 1 SPACE EACH = 15 SPACES 17 SPACES TOTAL REQUIRED
 - NUMBER OF LOADING / UNLOADING SPACES REQUIRED: OVER 5,000 SQ. FT. OF GROSS FLOOR AREA 1 SPACE REQUIRED AND FOR EVERY ADDITIONAL 20,000 SQ. FT. OF GROSS FLOOR SPACE, 1 ADDITIONAL SPACE.
 - LOADING / UNLOADING SPACES PROVIDED: TOTAL AREA BLDG. - 30,000 SQ. FT. 4 LOADING SPACES PROVIDED
 - ALL MANEUVERING OF TRUCKS, ETC. SHALL TAKE PLACE ON THE SITE AND NOT WITHIN A PUBLIC RIGHT-OF-WAY.
 - AREA DISTRIBUTION: GROSS ACREAGE - 348,915 (160,000 SQ. FT. DEVELOPABLE) BUILDING - 30,000 SQ. FT. PAVED AREA - 25,140 SQ. FT. GREEN AREA - 293,775 SQ. FT. (DEVELOPABLE) 160,000 (UNDEVELOPABLE)

- LANDSCAPING SCHEDULE: ONE TREE FOR EVERY 40 FEET OF STREET FRONTAGE AND ONE TREE FOR EVERY 4,000 SQ. FT. OF OPEN SPACE. 40 TREES REQUIRED 180 FEET OF STREET FRONTAGE, 5 TREES REQUIRED TOTAL TREES REQUIRED - 45
- EXISTING TREES - TOTAL 60, 2 1/2" CALIBER OR GREATER TOTAL NEW TREES TO BE PLANTED - 12 ALL AREAS TO BE SEEDED AND STRAWED LOW SHRUBS TO INCLUDE: BURNING BUSH, BAR BERRY & SPERA. ALL CONIFER TREES TO BE A MIN OF 5" TALL. DECIDUOUS TREES MUST BE MINIMUM OF 2"
- EXTERIOR LIGHTS - 400 WATT WALL PACKS BUILDING, TOTAL LIGHTS 4 PLACES
- TRACT OWNED BY: TOM ABBOTT 920 LONE STAR DRIVE, O'FALLON, MO. 63366 TRACT PREPARED BY: BILL DAVIS - (636) 949-0680 2209 DROSTE ROAD, ST. CHARLES, MO. 63301 FAX: 636-949-6706

- PROPOSED USE:** 1 STORY WAREHOUSE 30,000 SQ. FT.; FIRE-ENGINEERED METAL MANUFACTURING BUILDING
- ALL PAVING OF PORTLAND CONCRETE, ON PARKING & DRIVE AREA.
 - FEES: ZONING, 1-2 YARD REQUIREMENTS FRONT YARD 50'; SIDE YARD 25'; REAR YARD 50'; TRANSITION STRIP - 50'
 - ALL METHODS & MATERIALS OF CONSTRUCTION TO CONFORM TO THE CITY OF O'FALLON SPECIFICATIONS.
 - ALL TRASH ENCLOSURES TO BE SCREENED FROM VIEW
 - ALL GRADING PERFORMED SHALL BE DONE IN COMPLIANCE WITH THE CITY OF O'FALLON STANDARDS.
 - CONTRACTOR SHALL VERIFY ALL UTILITY LOCATIONS, EXACT LOCATIONS TO BE DETERMINED PRIOR TO ANY GRADING OR CONSTRUCTION OF THE IMPROVEMENTS.
 - STORM SEWER: 18" DIAMETER AND SMALLER SHALL BE A.S.T.M. C-14.
 - ALL FILLED AREAS, INCLUDING TRENCHES, UNDER BUILDINGS PROPOSED STORM AND SANITARY LINES SHALL BE COMPACTED TO 90% MAX DENSITY.
 - SILTATION CONTROL SHALL BE PROVIDED AS REQUIRED BY THE CITY OF O'FALLON.
 - FLOOD PLAN: 2903 I & PANEL 240, AUGUST 2, 1996 THE SITE IS NOT LOCATED IN THE 100 YEAR FLOOD PLAIN. THERE WILL NOT BE WAREHOUSING OF HAZARDOUS MATERIALS STORM WATER DETENTION WAS PROVIDED AS PART OF THE ORIGINAL DEVELOPMENT OF LONE STAR INDUSTRIAL PARK.

- TREE PRESERVATION:** THERE ARE APP. 60 TREES OF SIX INCH DIAMETER OR LARGER ALONG THE REAR PORTION OF THE LAND ALL OF WHICH SHALL REMAIN. THERE IS APP. 160,000 SQ. FT. OF OPEN SPACE 160,000 SQ. FT. / 4,000 SQ. FT. = 40 TREES REQUIRED TOTAL TREES TO REMAIN = 60 TREES
- ARTICLE 26:** OCCUPANES SHALL CONFORM WITH ARTICLE 26 OF THE ZONING CODE. NO PARCEL, LOT, BUILDING, OR STRUCTURE IN ANY DISTRICT SHALL BE USED OR OCCUPIED IN ANY MANNER SO AS TO CREATE ANY DANGEROUS INJURIES OR OTHER WISE OBJECTIONABLE ELEMENT OR CONDITION SO AS TO ADVERSELY AFFECT THE SURROUNDING AREA OR ADJOINING PREMISES PROVIDED THAT ANY USE PERMITTED BY THIS ORDINANCE MAY BE UNDERTAKEN AND MAINTAINED IF ACCEPTABLE MEASURES AND SAFEGUARDS ARE EMPLOYED TO LIMIT DANGEROUS AND OBJECTIONABLE ELEMENTS TO ACCEPTABLE LIMITS AS ESTABLISHED BY THE FOLLOWING PERFORMANCE REQUIREMENTS: (SEE 26.02 - 26.10, PAGE 108, O'FALLON ZONING CODE.)
- GENERAL NOTES:**
- RAILINGS REQUIRED BY BOCA WILL BE INSTALLED AT LOADING AREAS.
 - ALL GRADING WILL BE IN COMPLIANCE WITH THE MOORE SEDIMENT & EROSION CONTROL REGULATIONS FOR URBAN DEVELOPMENT BY THE ST. CHARLES SOIL & WATER CONSERVATION DISTRICT.
 - THE PARKING LOT AND DRIVE AREAS TO BE OUTLINED WITH A 6" VERTICAL CURB.

Bill Davis Inc.
2209 Droste Road
St. Charles, Mo. 63301
(636) 949-0680
Fax (636) 949-6706

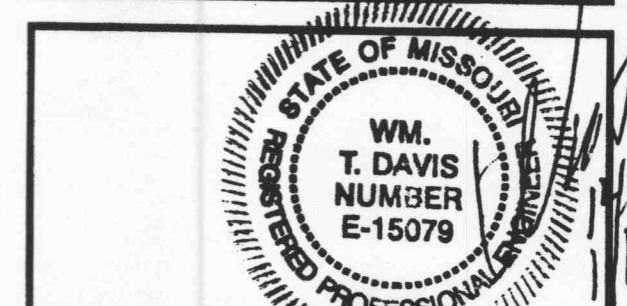

ABBOTT TOOL AND DIE
PRELIMINARY SITE PLAN
920 LONE STAR DRIVE
A 30,000 SQ. FT. ADDITION

Project: ABBOTT TOOL
Sheet: 2/5
Date: 12/10/00 Rev: 3/1/01
Scale: 1" = 40'