




6 WINDOW PLAN DETAIL
SCALE: 1" = 1'-0"

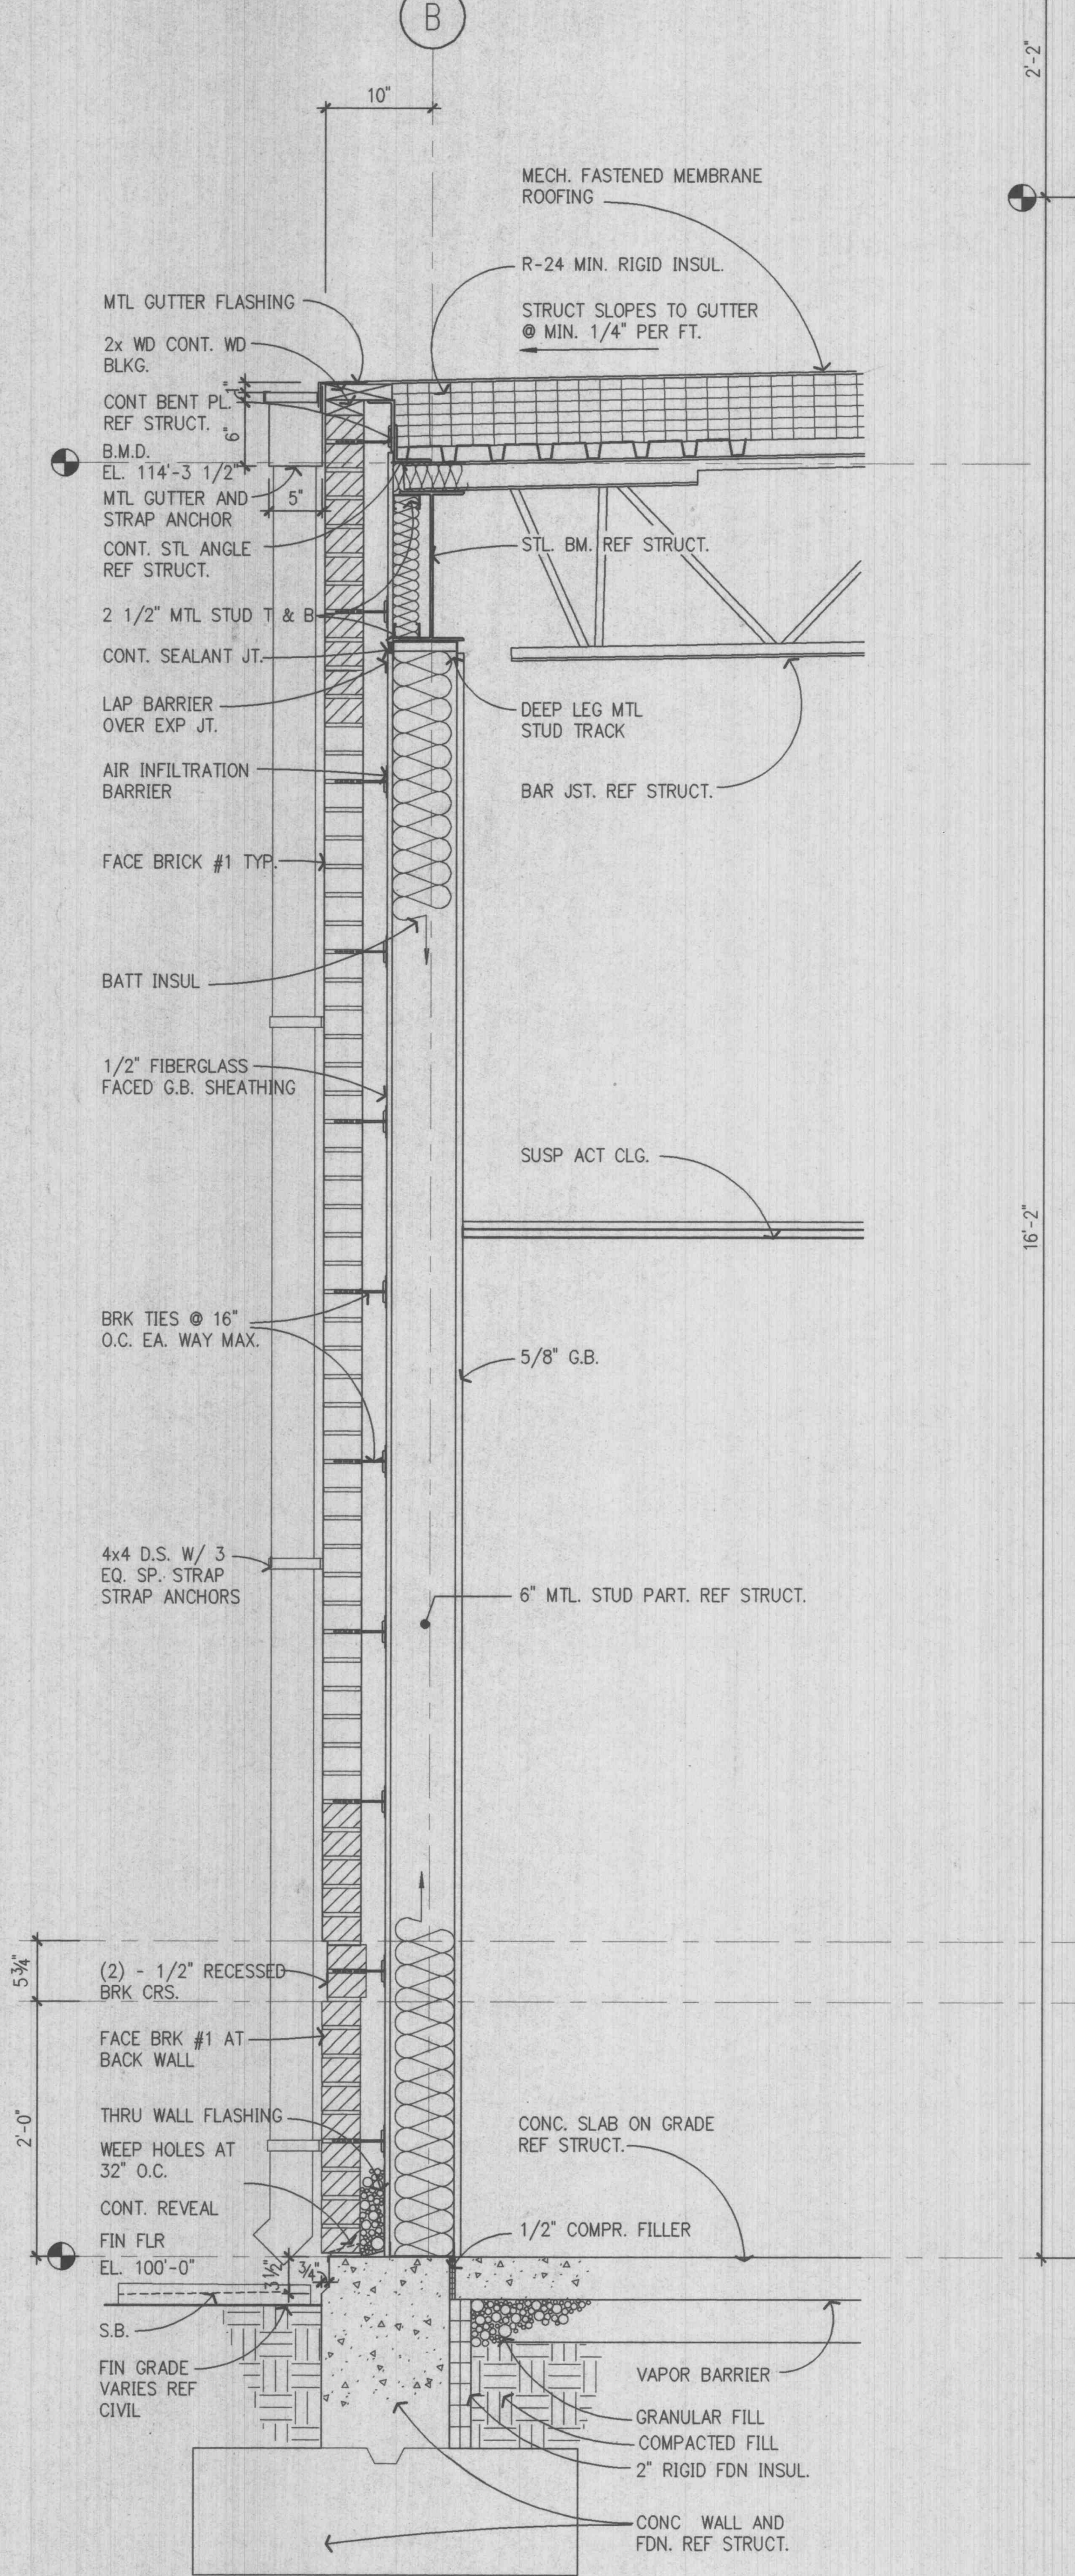


1 WALL SECTION
SCALE: 1" = 1'-0"

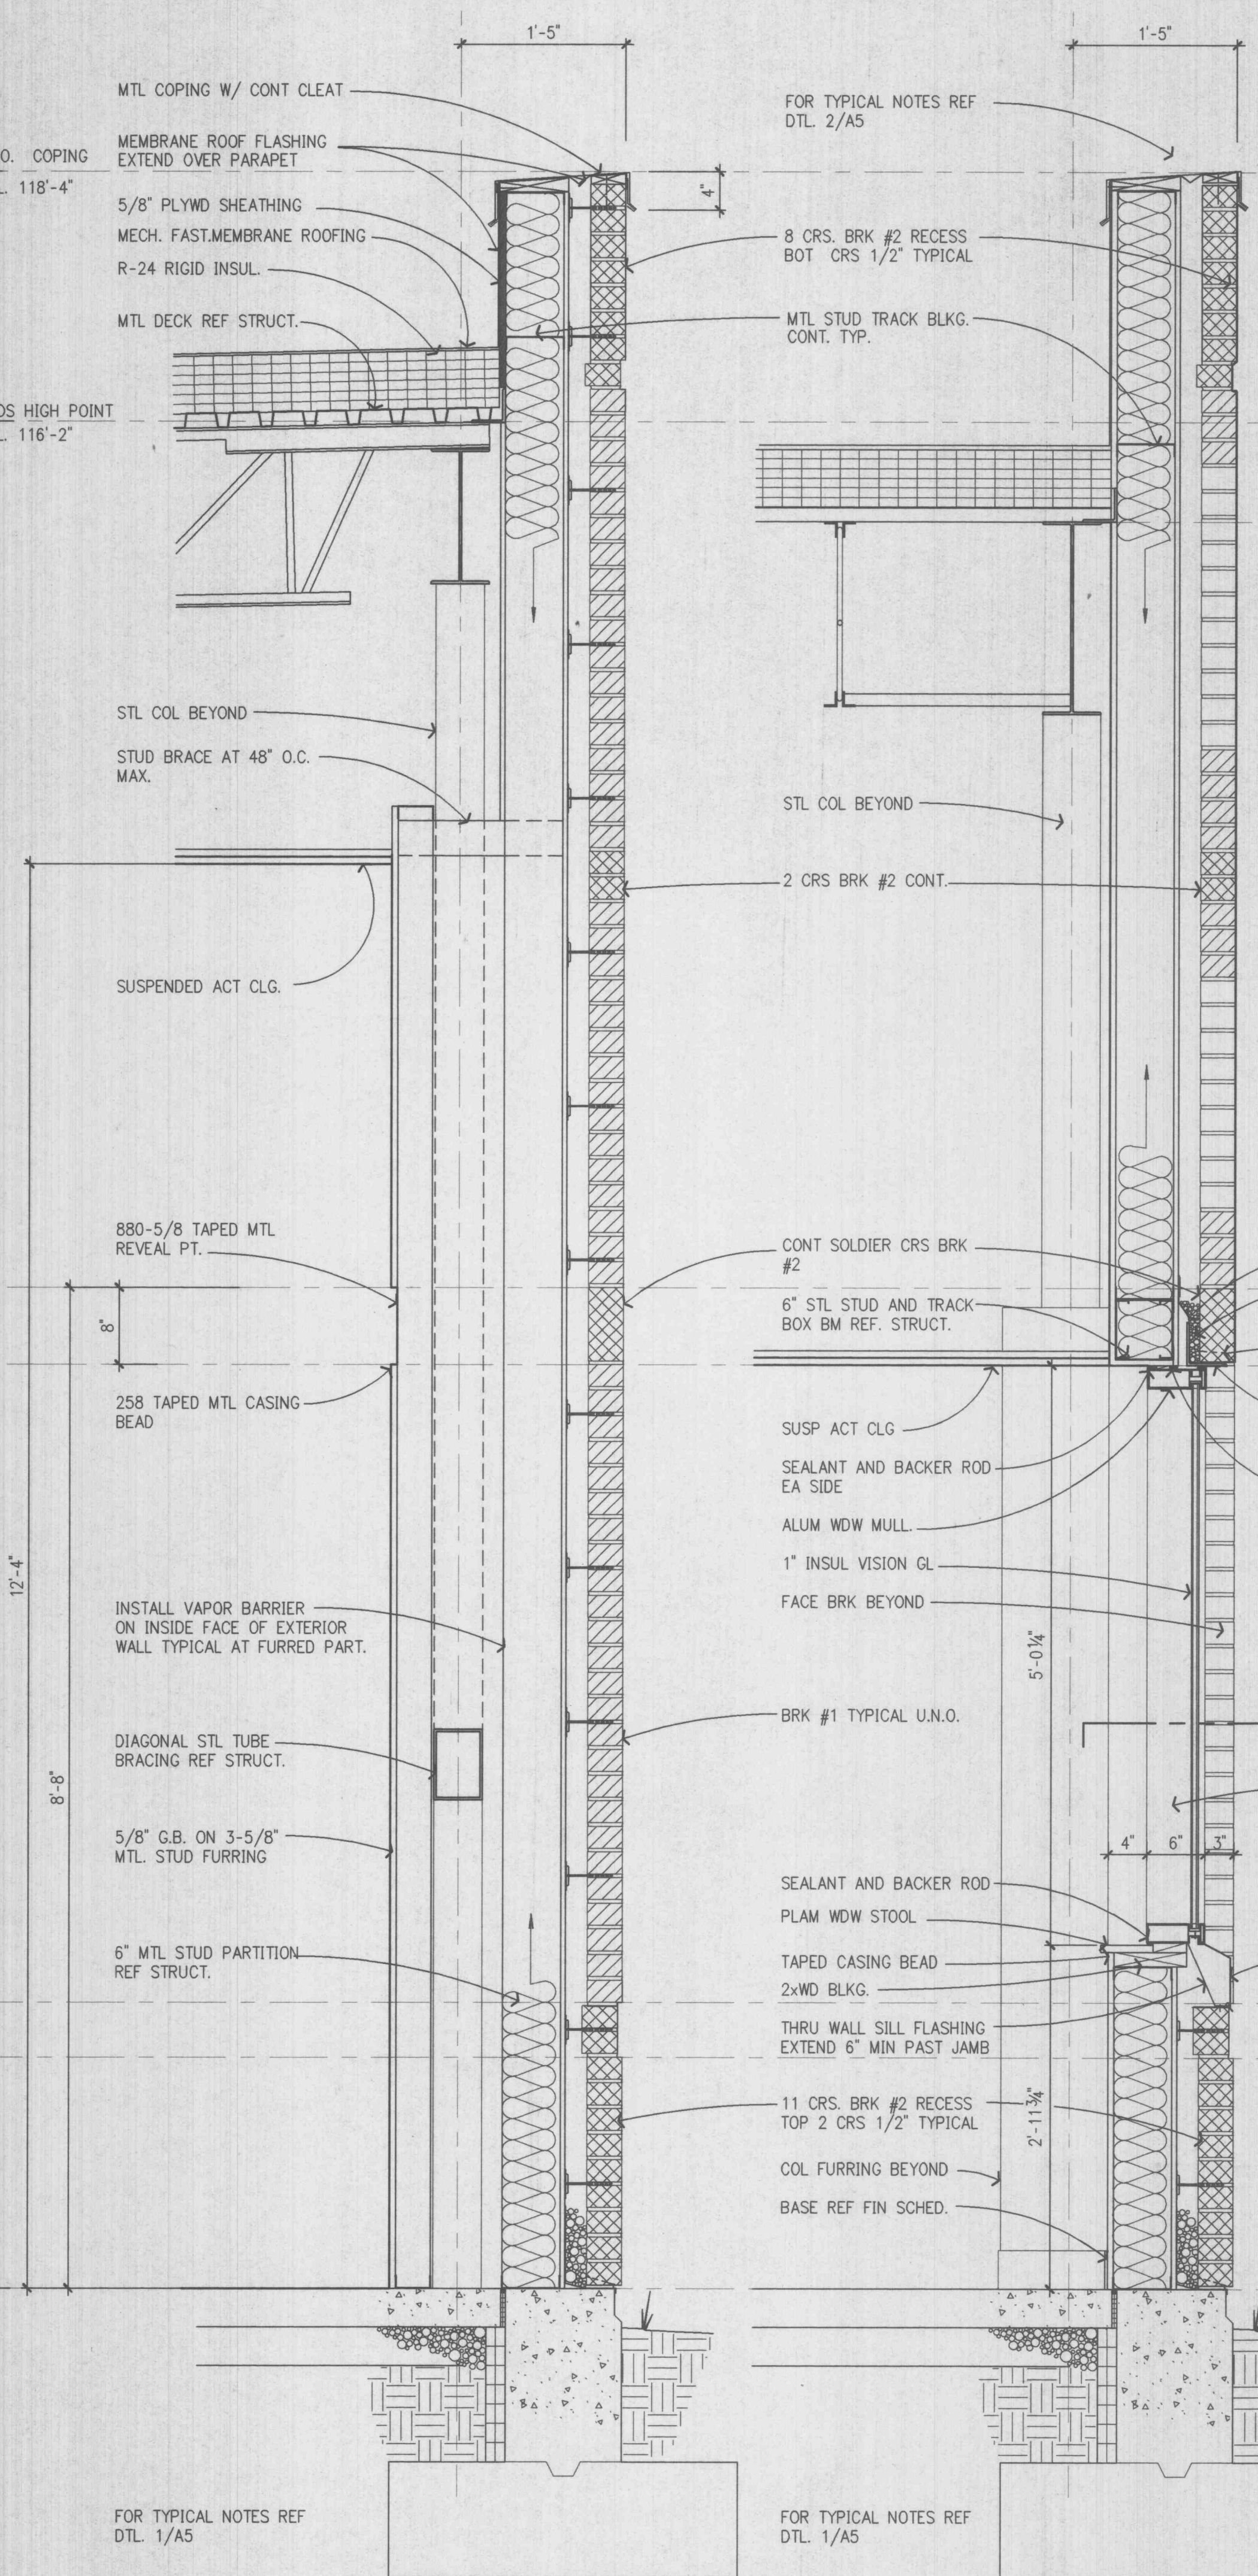


2 WALL SECTION
SCALE: 1" = 1'-0"

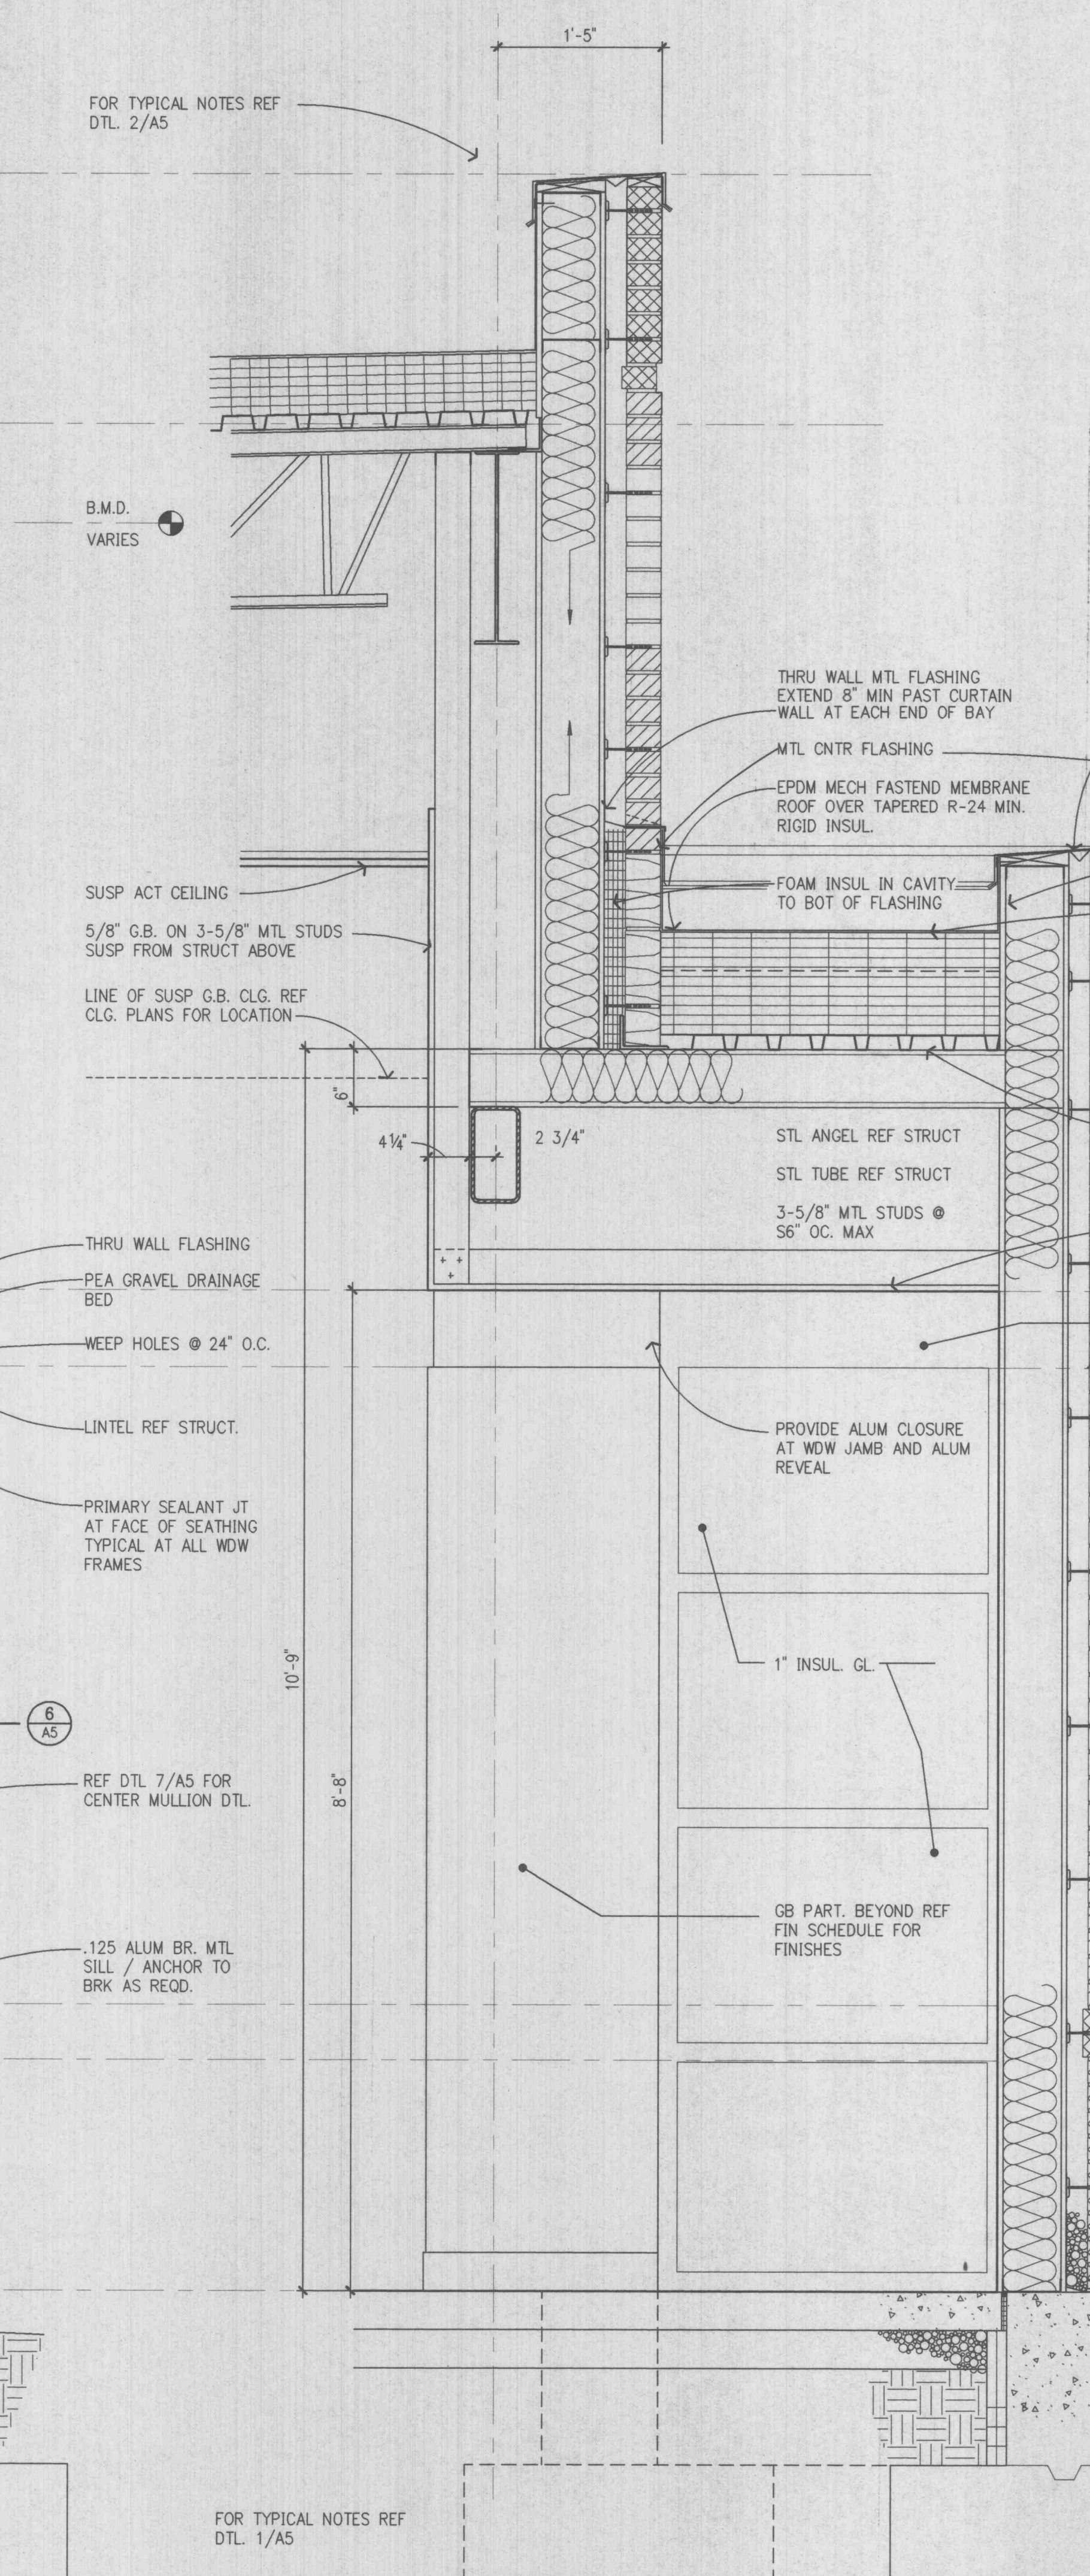

3 WALL SECTION
SCALE: 1" = 1'-0"

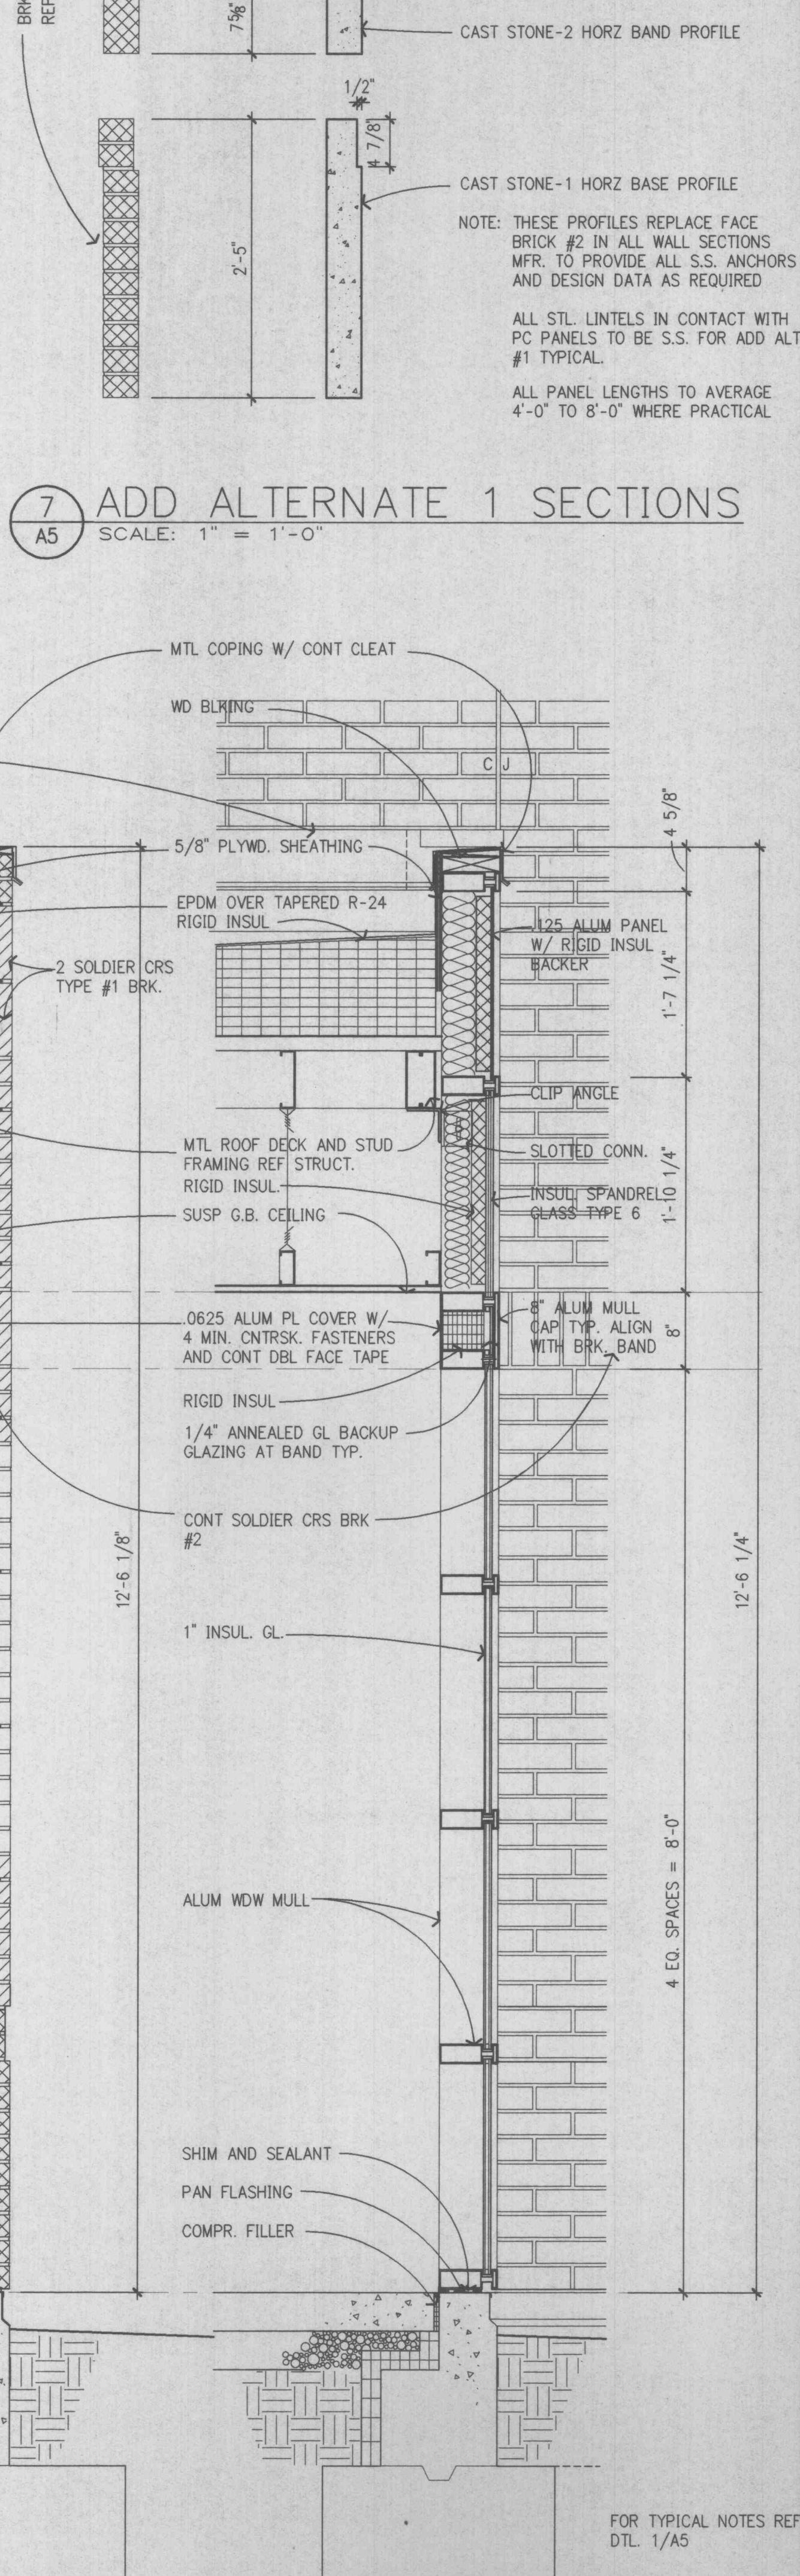


4 WALL SECTION @ BAY
SCALE: 1" = 1'-0"

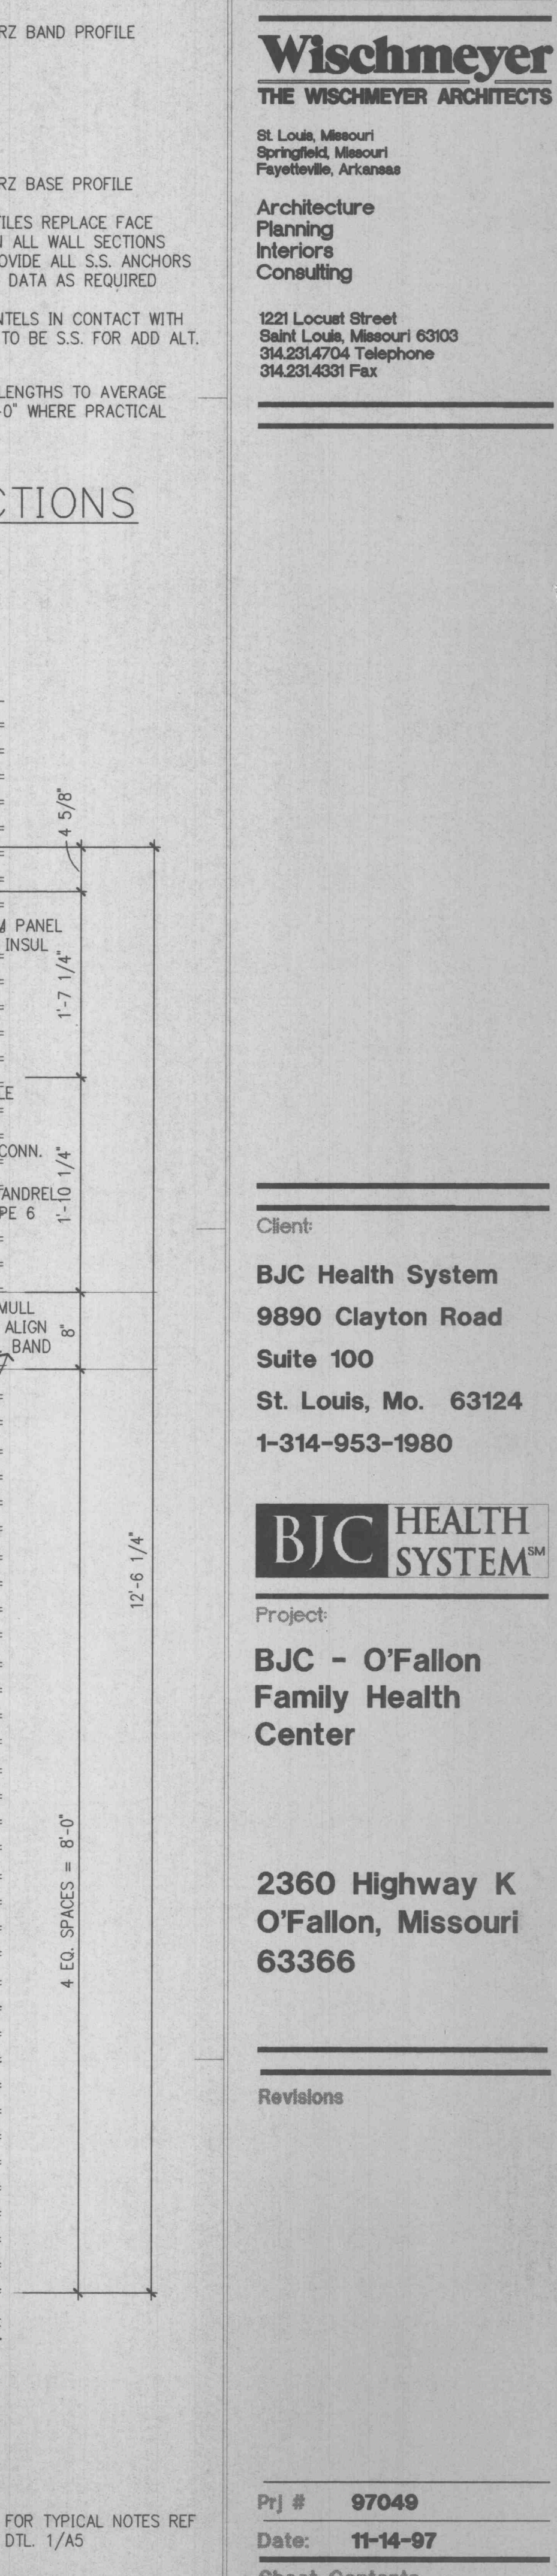

5 WALL SECTION @ BAY
SCALE: 1" = 1'-0"

7 ADD ALTERNATE 1 SECTIONS
SCALE: 1" = 1'-0"

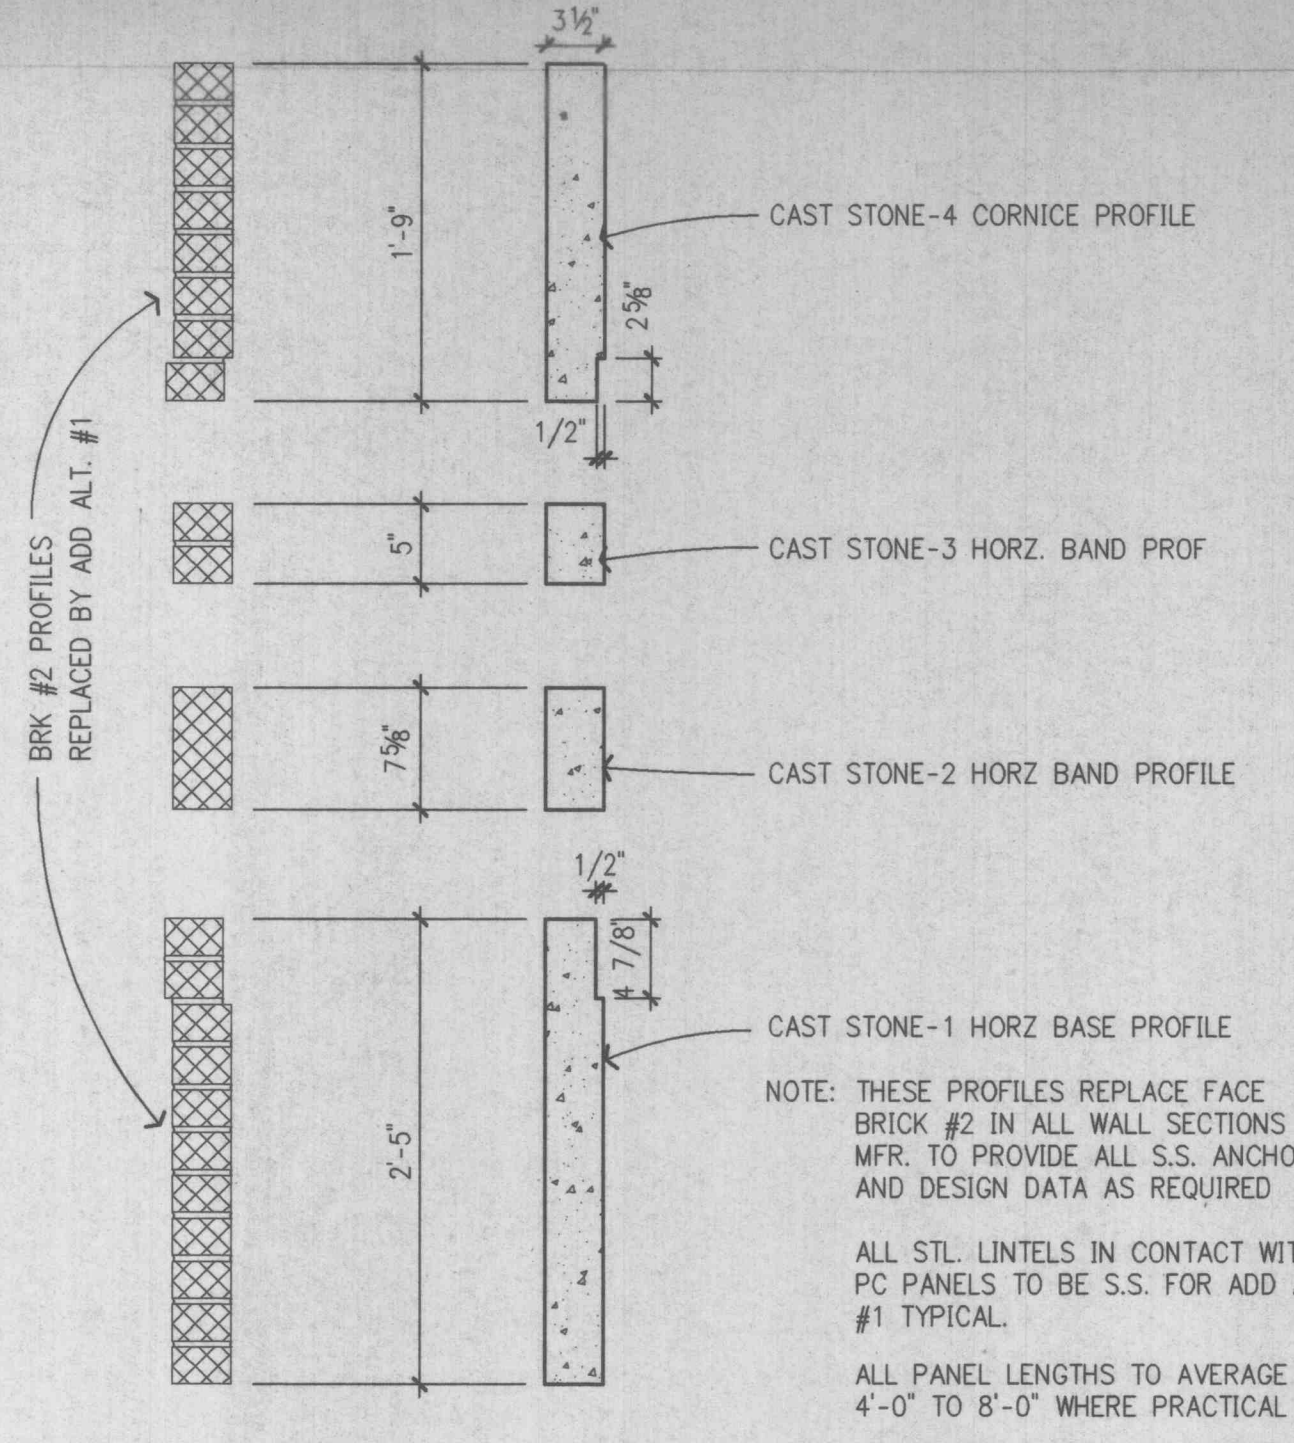

I hereby certify that the portion of this technical submission described below was prepared by me or under my direct supervision and responsible charge. I am a duly registered architect under the laws of the state of Missouri.
Name: Steven E. Lichtenfeld
Signature: _____
Date: 11-14-97
Wischmeyer
THE WISCHMEYER ARCHITECTS
St. Louis, Missouri
Springfield, Missouri
Fayetteville, Arkansas
Architecture
Interiors
Consulting
1221 Locust Street
Saint Louis, Missouri 63103
314.231.4704 Telephone
314.231.4331 Fax

Client:
BJC Health System
9890 Clayton Road
Suite 100
St. Louis, Mo. 63124
1-314-953-1980

BJC HEALTH SYSTEM
Project:
BJC - O'Fallon Family Health Center

2360 Highway K
O'Fallon, Missouri
63366

Revisions

Prj # **97049**
Date: **11-14-97**
Sheet Contents
Wall Sections