



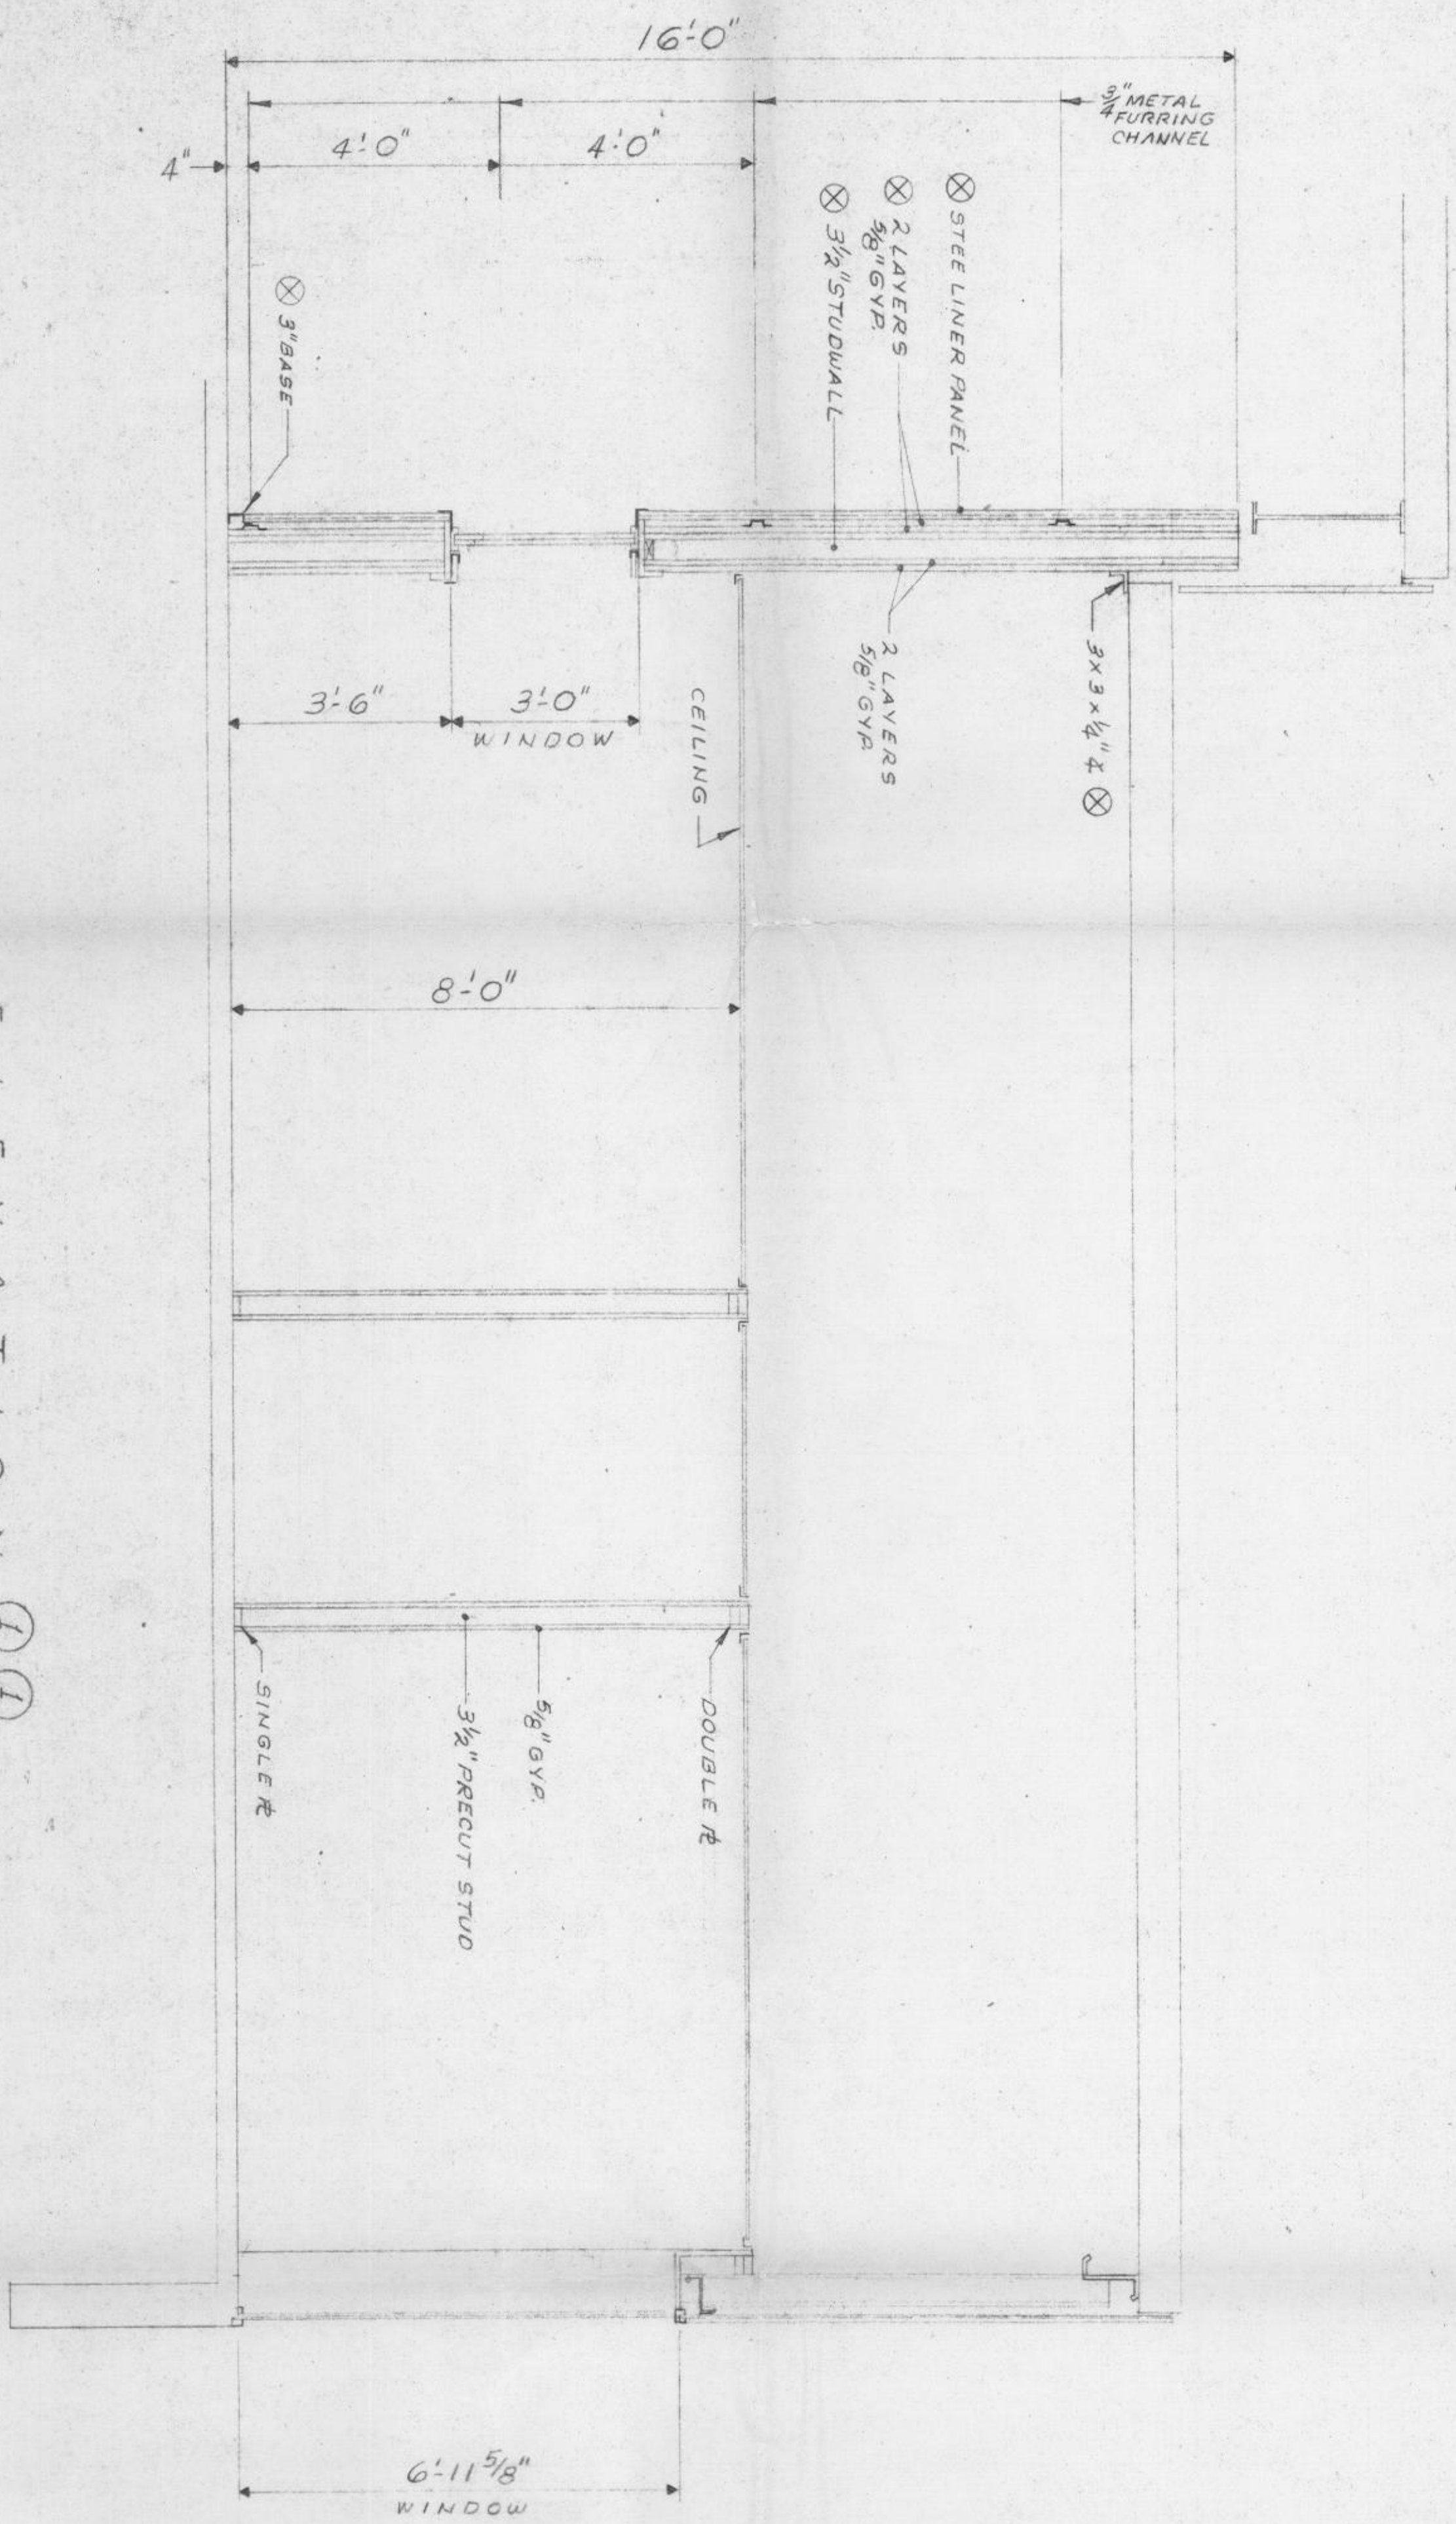

ELEVATION 1

Scale 1/8" = 1'-0"

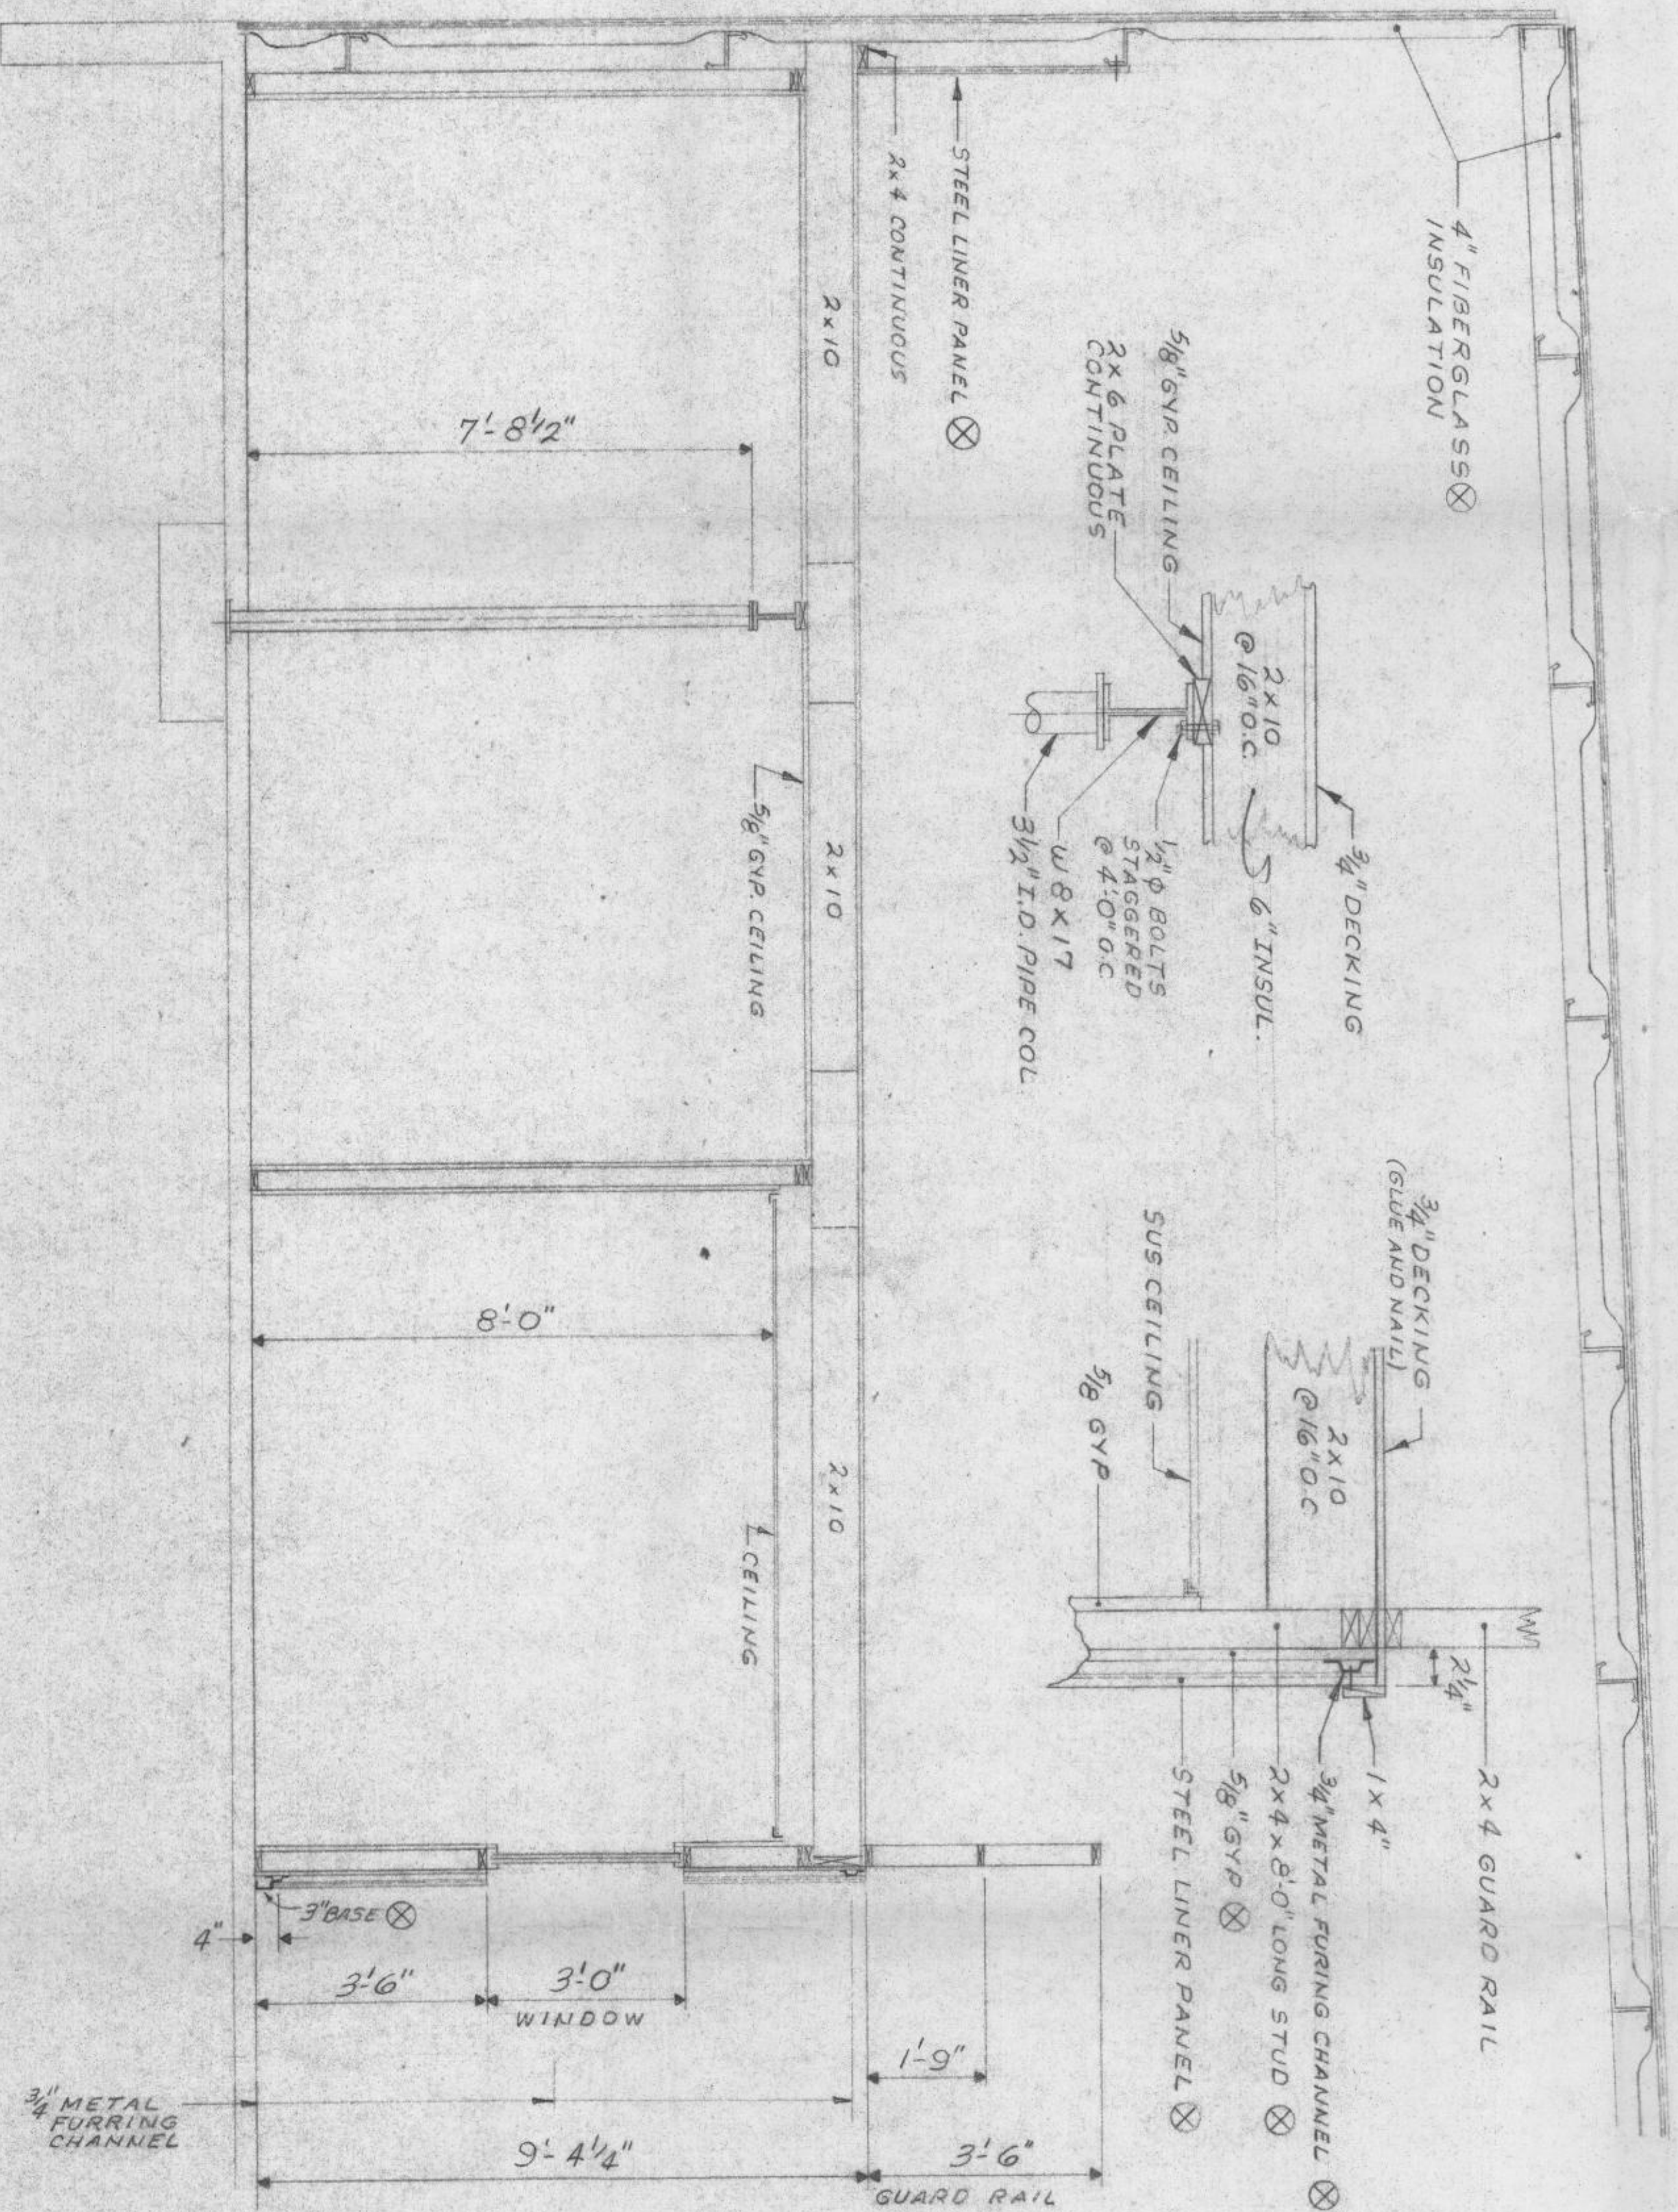

ELEVATION 2

Scale 1/8" = 1'-0"

CARPENTRY NOTE:
X INDICATES MATERIAL TO BE FURNISHED AND
INSTALLED BY H&H STEEL.

DOOR SCHEDULE				FRAME		H&H GROUP	REMARKS
DOOR NO.	SIZE	TYPE	MATERIAL	HEADLINE	FINISH		
D-1	3'-0" x 7'-0"	D	ALUM				
D-2	3'-0" x 6'-8" x 1 3/4"	D	WOOD				
D-3		F					
D-4		F					
D-5		F					
D-6		F					
D-7		F					
D-8	3'-0" x 6'-8" x 1 3/4"	F	WOOD				
D-9	3'-0" x 7'-0" x 1 3/4"	B	STEEL				
D-10	3'-0" x 7'-0" x 1 3/4"	B	STEEL				
D-11		B					
D-12		B					
D-13		B					
D-14		B					
D-15	3'-6" x 6'-8" x 1 3/4"	C	STEEL				
D-16	3'-6" x 6'-8" x 1 3/4"	F	WOOD				
D-17	3'-0" x 7'-0" x 1 3/4"	G	WOOD				
D-18	3'-0" x 7'-0" x 1 3/4"	G	WOOD				
D-19	3'-0" x 7'-0" x 1 3/4"	G	WOOD				
D-20	3'-0" x 7'-0" x 1 3/4"	A	WOOD				
D-21	3'-0" x 6'-8" x 1 3/4"	F					
D-22	3'-0" x 6'-8" x 1 3/4"	F					
D-23	3'-0" x 7'-0" x 1 3/4"	METAL					
D-24	3'-0" x 7'-0" x 1 3/4"	METAL					
D-25	3'-0" x 7'-0" x 1 3/4"	METAL					
D-26							
D-27							
D-28							
D-29	3'-0" x 7'-0" x 1 3/4"	METAL					

- (A) 1 3/4" METAL CLAD WOOD
- (B) 1 3/4" HOLLOW METAL
- (C) 1 3/4" HOLLOW METAL
- (D) BRONZE ALUM. FULL GLASS
- (E) 1 3/4" SOLID CORE WOOD
- (F) 1 3/4" SOLID CORE WOOD
- (G) 1 3/4" METAL CLAD WOOD

