
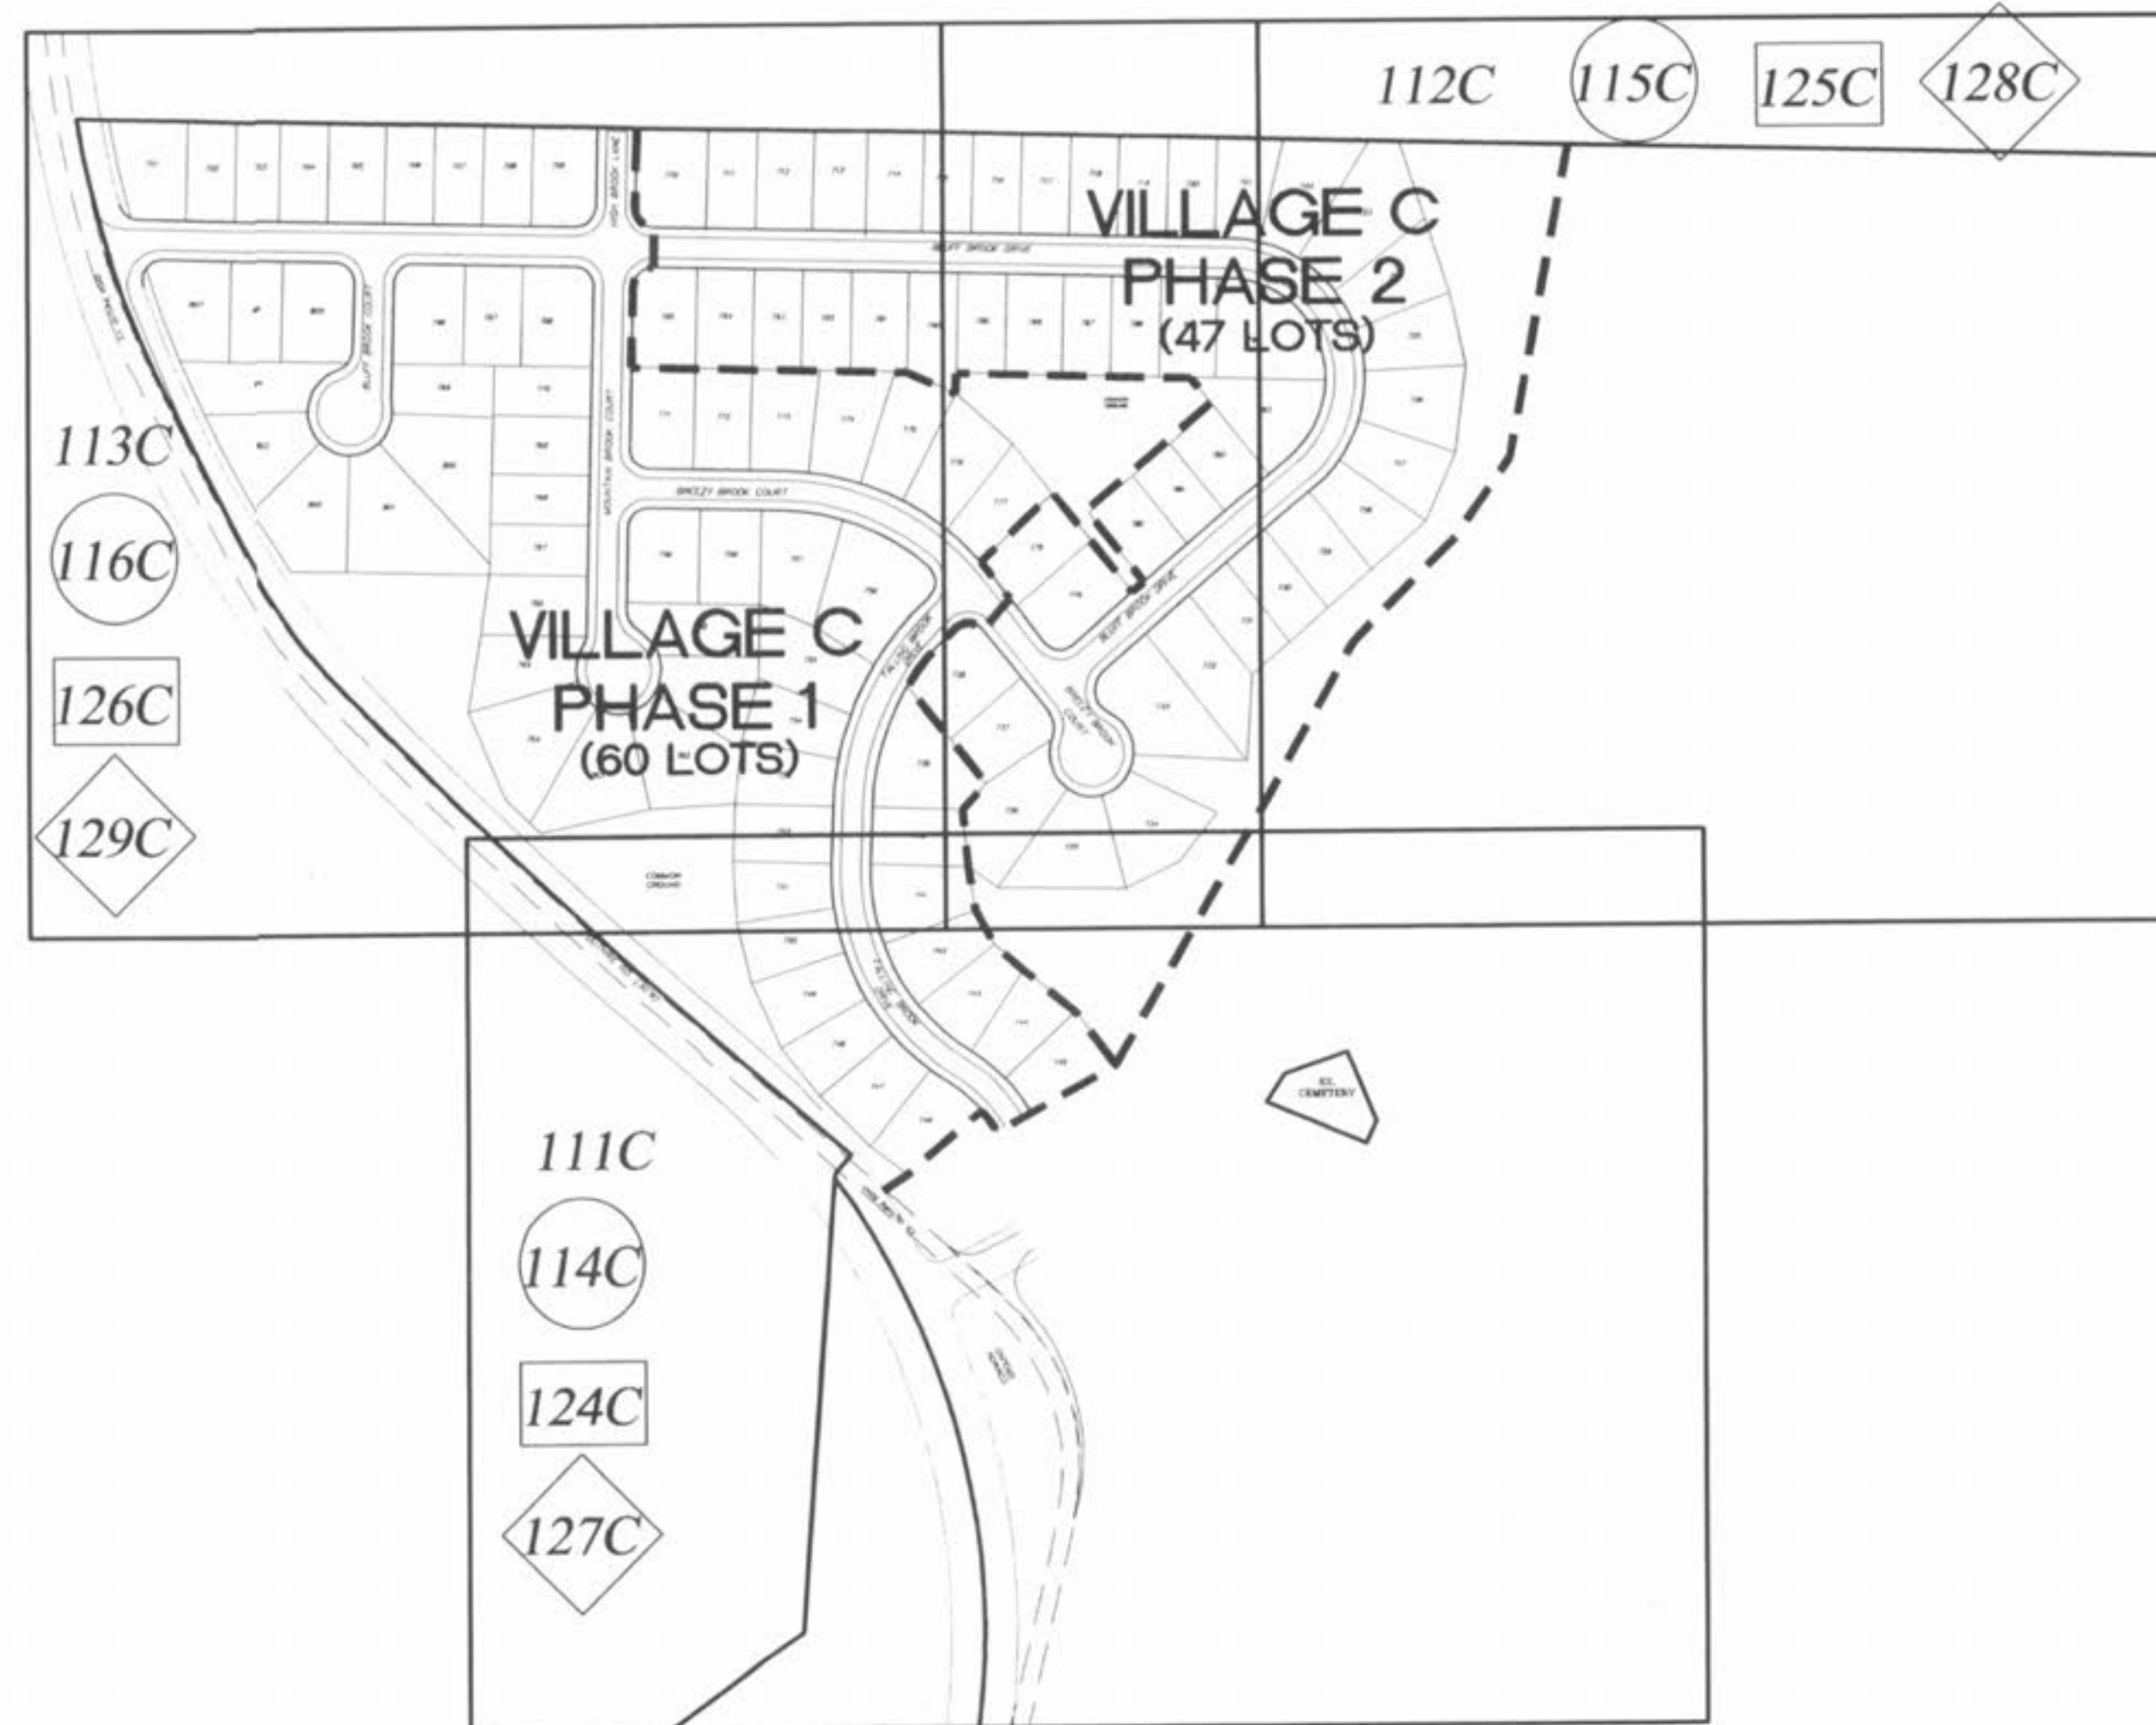


BROOKSIDE


VILLAGE C - IMPROVEMENT PLANS

(60 LOTS VILLAGE C PHASE 1)
(47 LOTS VILLAGE C PHASE 2)

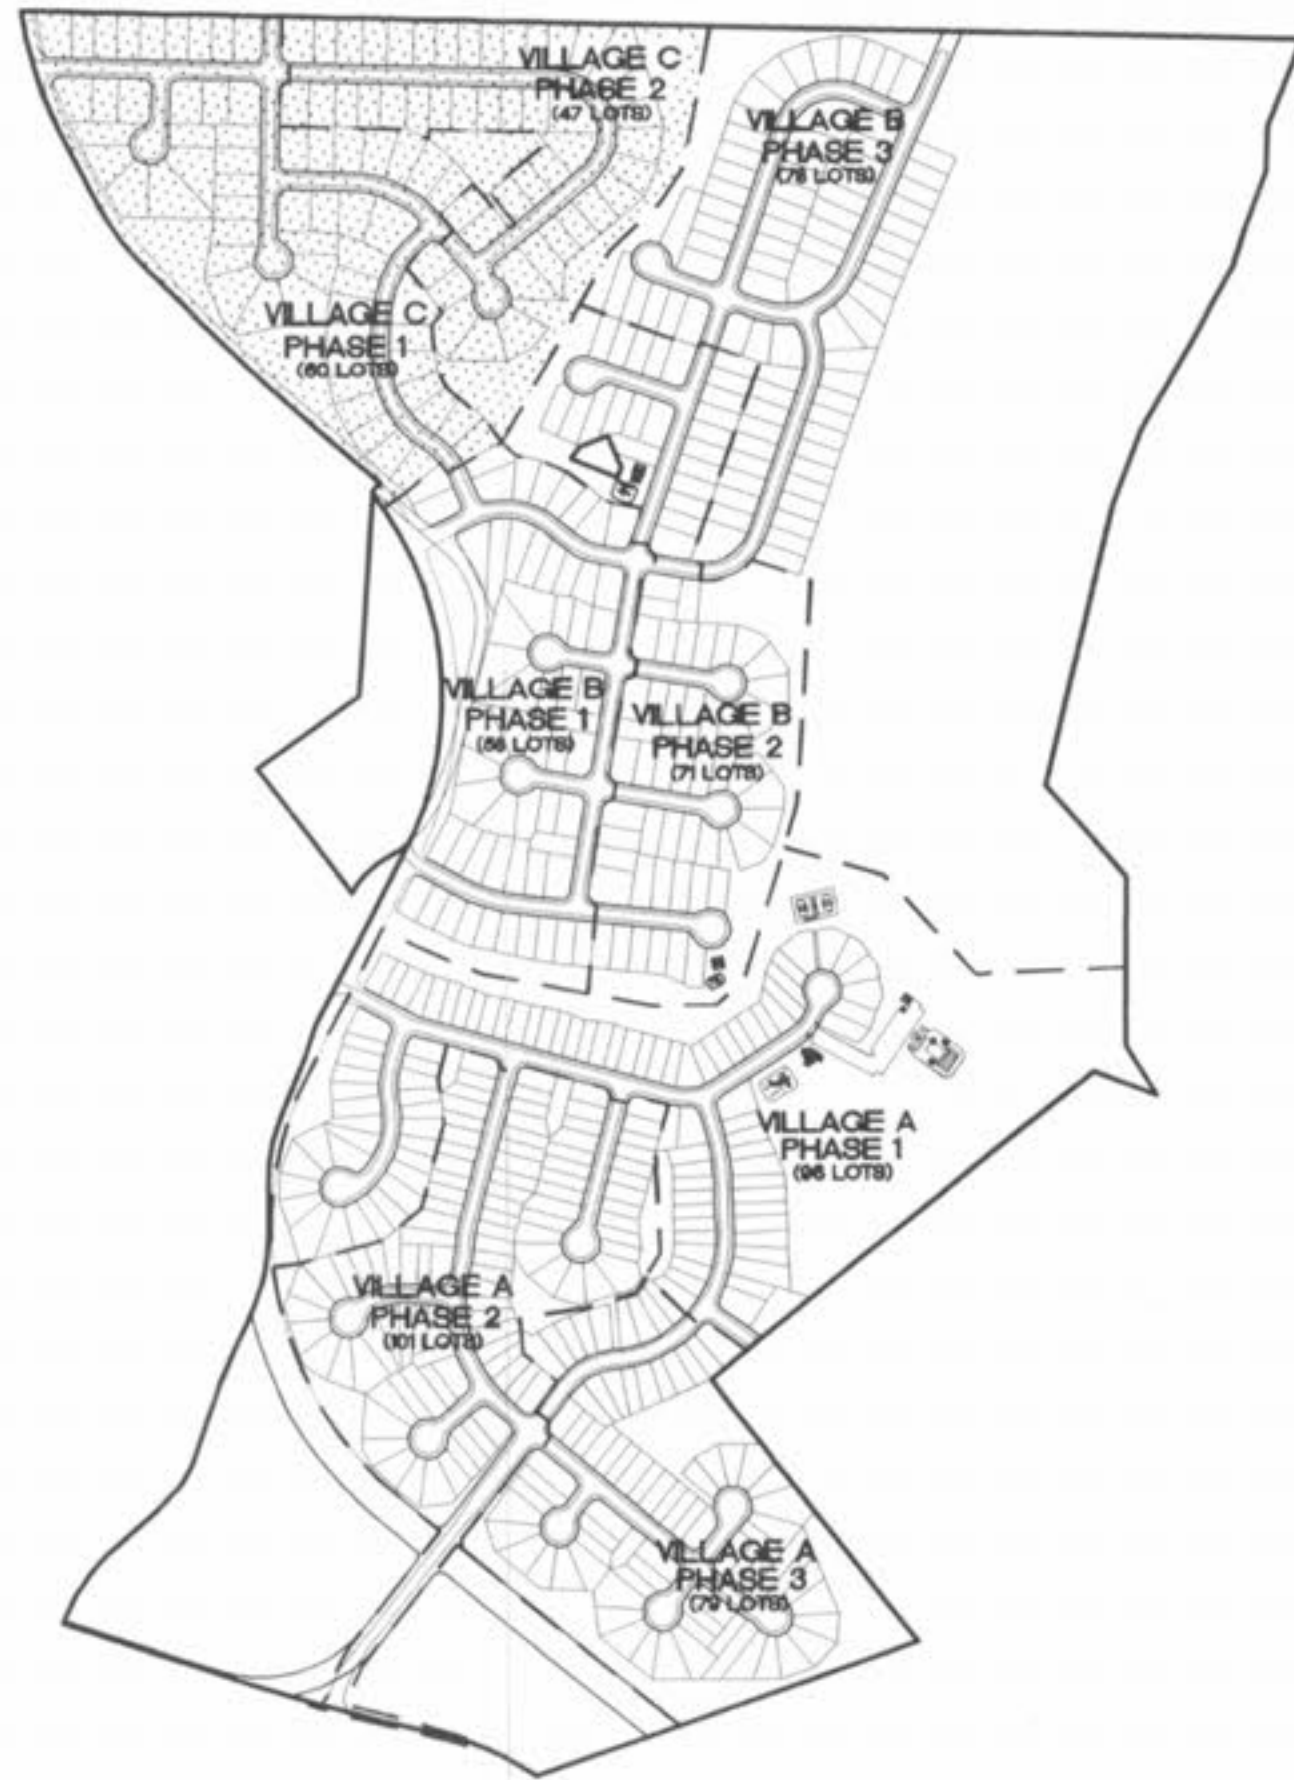

DRAWING INDEX

Sheet	Description
110C	VILLAGE "C" COVER SHEET
111C-113C	VILLAGE "C" SITE PLAN
114C-116C	VILLAGE "C" GRADING PLAN
117C-118C	VILLAGE "C" STREET PROFILES
119C	VILLAGE "C" BLUFF BROOK ENTRANCE DETAIL
120C-121C	VILLAGE "C" SANITARY SEWER PROFILES
122C-123C	VILLAGE "C" STORM SEWER PROFILES
124C-126C	VILLAGE "C" DRAINAGE AREA MAP
127C-129C	VILLAGE "C" WATER LAYOUT
130C-132C	VILLAGE "C" LANDSCAPING PLAN

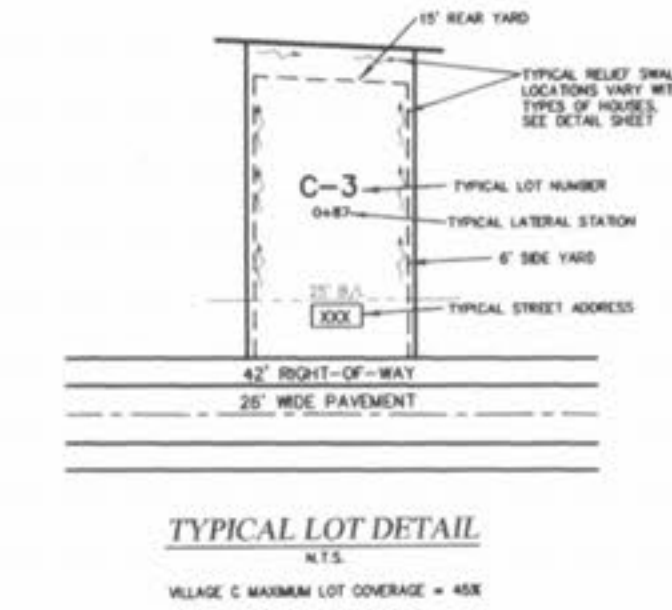

REVISIONS		
NO.	DATE	REV. PER CITY COMMENTS
3	8/11/05	REV. PER CITY COMMENTS 7/26/05
4	8/25/05	REV. ENTRANCES PER COUNTY
6	9/19/05	REV. PER CITY COMMENTS 9/12/05
8	10/28/05	SURPLUS A-JOINTS ELIMINATED
13	3/23/06	REV. SHEETS 111C-114C

NOTE:
 111C-113C SITE PLAN SHEETS
 114C-116C GRADING PLAN SHEETS
 124C-126C DRAINAGE AREA SHEETS
 127C-129C WATER LAYOUT SHEETS

PICKETT RAY & SILVER
 CIVIL ENGINEERS
 PLANNERS
 LAND SURVEYORS
 333 Mid Rivers Mall Drive
 St. Peters, MO 63376
 Phone (636) 397-1211
 Fax (636) 397-1104

BROOKSIDE
 VILLAGE C
 COVER SHEET
 Prepared For:
 SUMMIT POINTE L.C.
 219 FOX HILL ROAD
 MO. 63301
 (636) 940-9300

NO.	DATE	REV. PER CITY COMMENTS
3	8/11/05	REV. PER CITY COMMENTS 7/26/05
4	8/25/05	REV. ENTRANCES PER COUNTY
6	9/19/05	REV. PER CITY COMMENTS 9/12/05
8	10/28/05	SURPLUS A-JOINTS ELIMINATED
13	3/23/06	REV. SHEETS 111C-114C

ENGINEERS AUTHENTICATION
 The responsibility for professional engineering liability on this project is hereby limited to the set of plans authenticated by the seal, signature, and date hereunder attached. Responsibility is disclaimed for all other engineering plans involved in this project and specifically excludes revisions after this date unless reauthenticated.
 PICKETT, RAY & SILVER, INC.
 ELMER MITHUN
 REGISTERED PROFESSIONAL ENGINEER
 NUMBER: E-16146
 4/23/06

DRAWN: E.J.S. DATE: 02/14/05
 CHECKED: D.W.D. DATE: 02/14/05
 PROJECT # 03029 SUP0.01R
 TASK # 002 FIELD 847
 BOOK

BROOKSIDE
 VILLAGE C
 COVER SHEET
 SHEET 110C OF 149
 © Copyright 2005 by Pickett, Ray & Silver Inc.