



Drawing name: V:\1910344 Fieldwork\Drawings\Improvements\0344\IMP.dwg Printed on: Apr 08, 2022 5:55am Printed by: jhankhaus

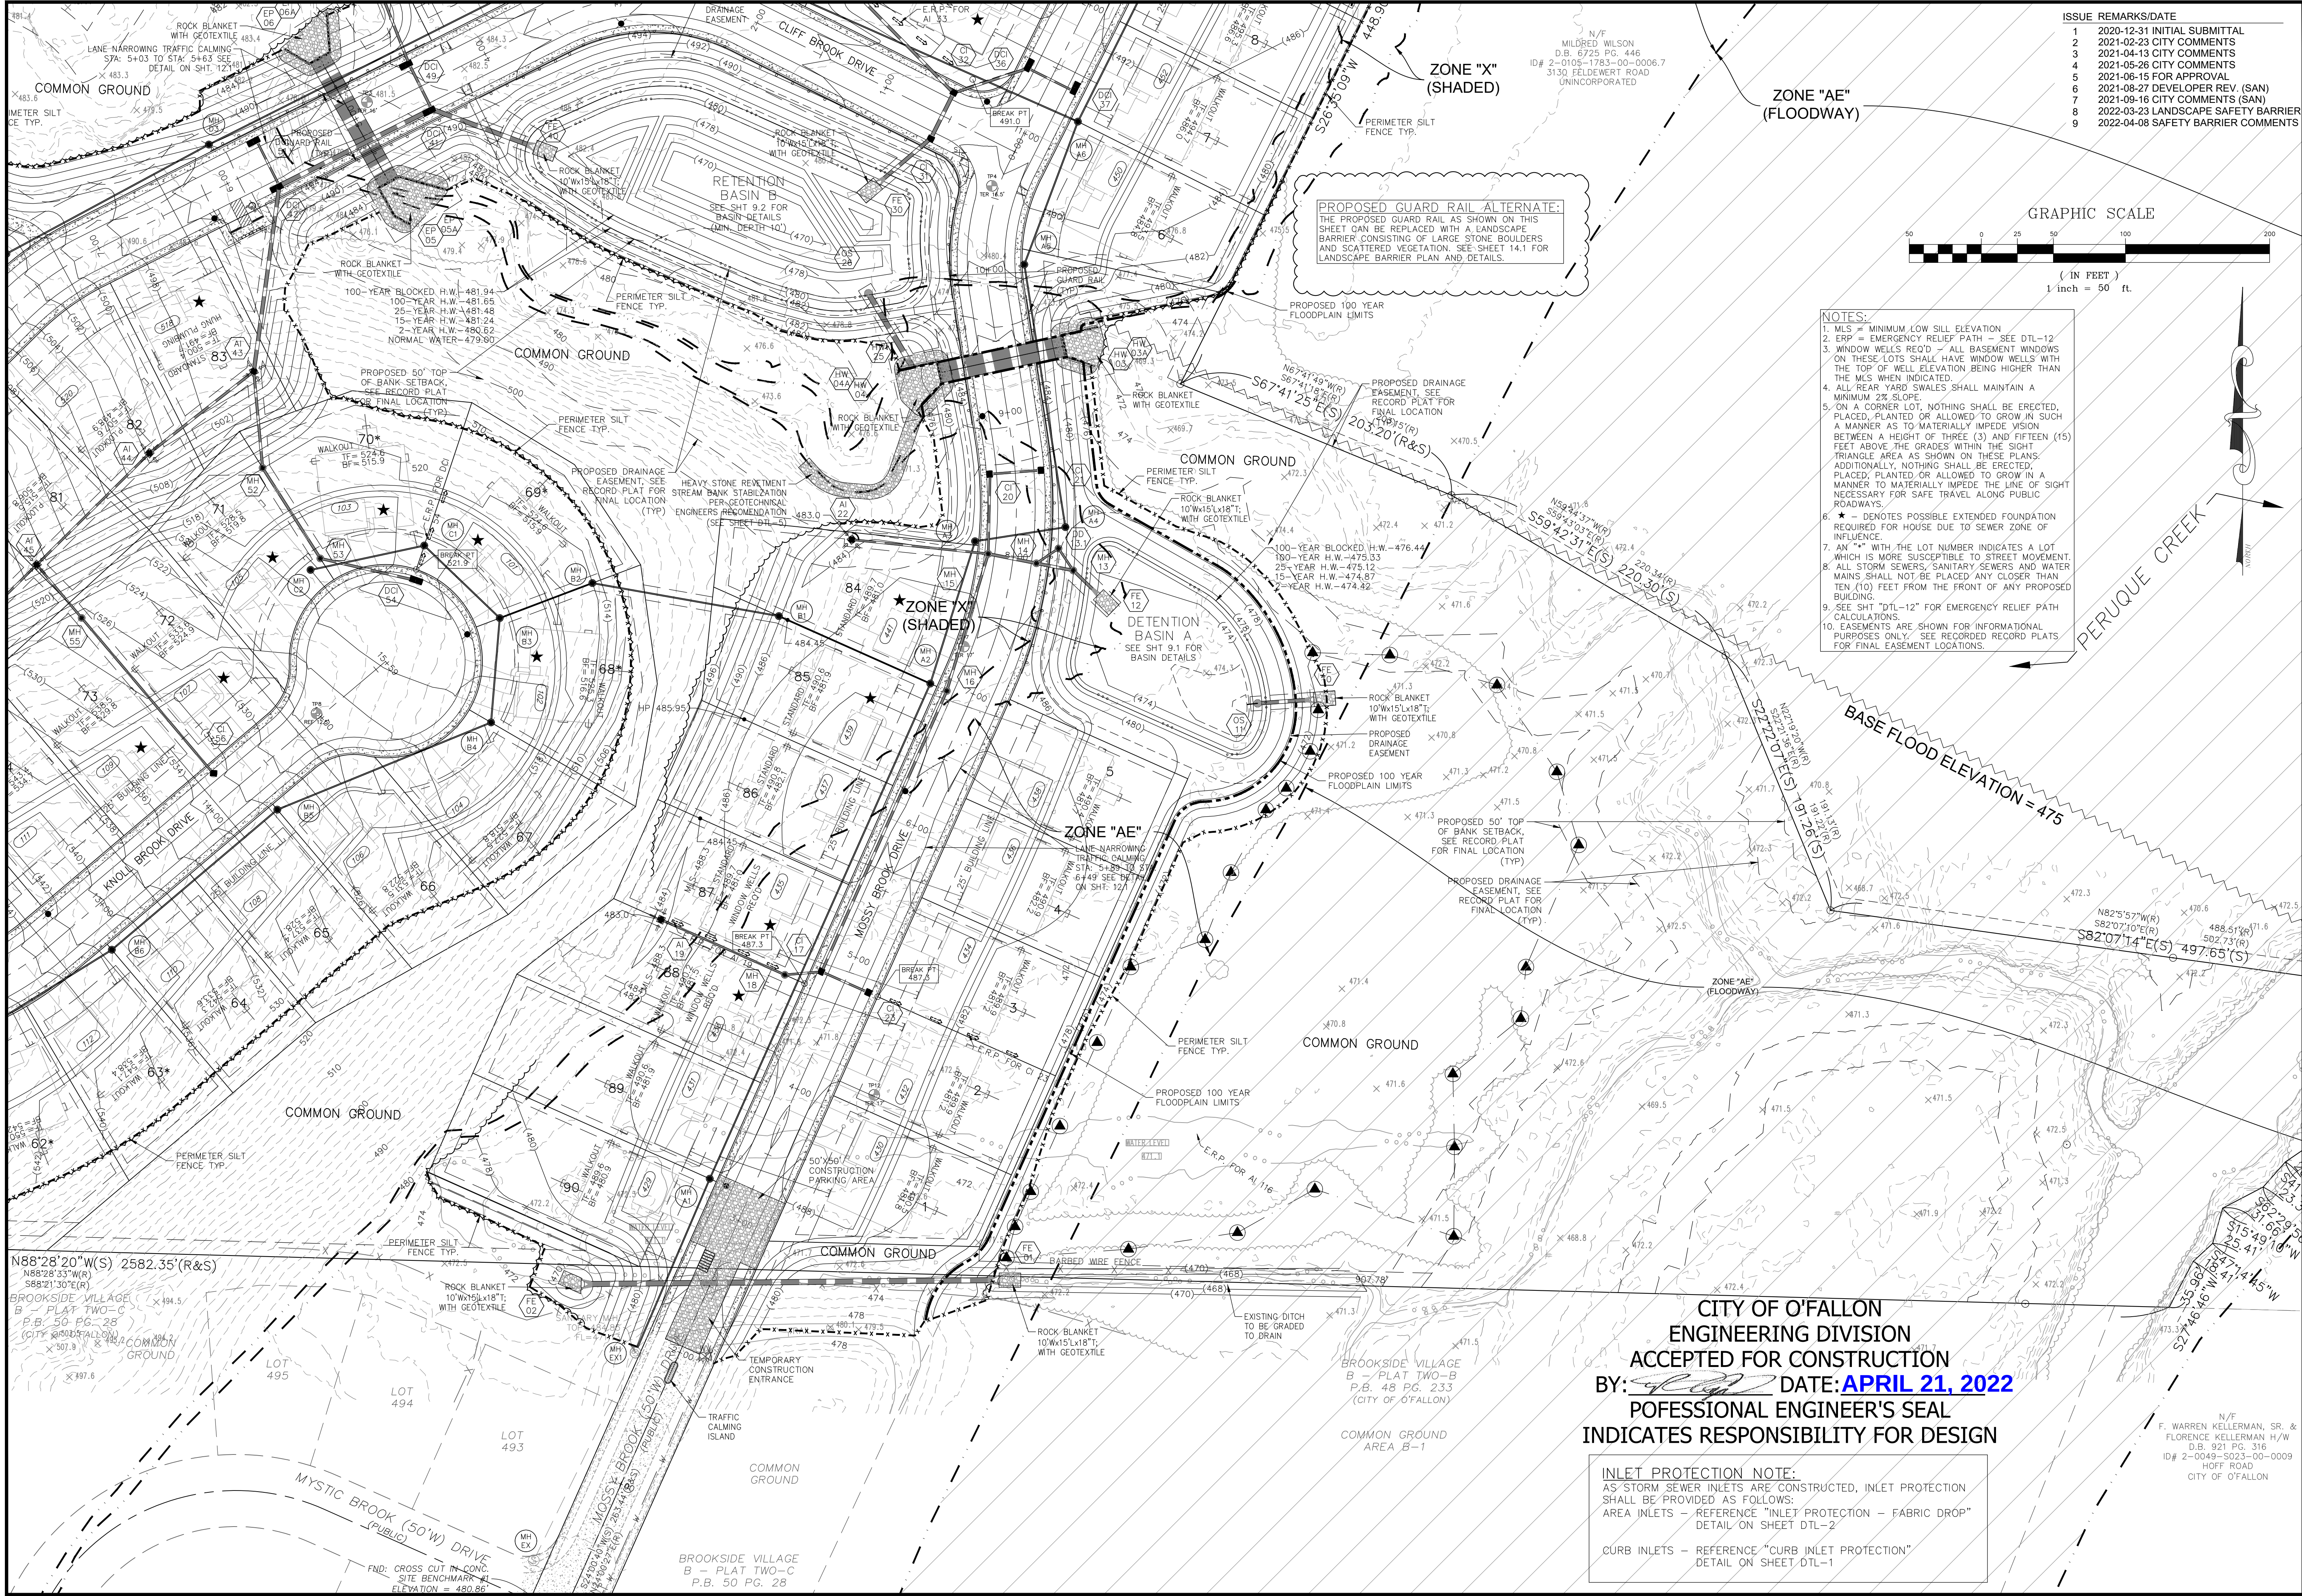

ISSUE REMARKS/DATE	
1	2020-12-31 INITIAL SUBMITTAL
2	2021-02-23 CITY COMMENTS
3	2021-04-13 CITY COMMENTS
4	2021-05-26 CITY COMMENTS
5	2021-06-15 FOR APPROVAL
6	2021-08-27 DEVELOPER REV. (SAN)
7	2021-09-16 CITY COMMENTS (SAN)
8	2022-03-23 LANDSCAPE SAFETY BARRIER
9	2022-04-08 SAFETY BARRIER COMMENTS

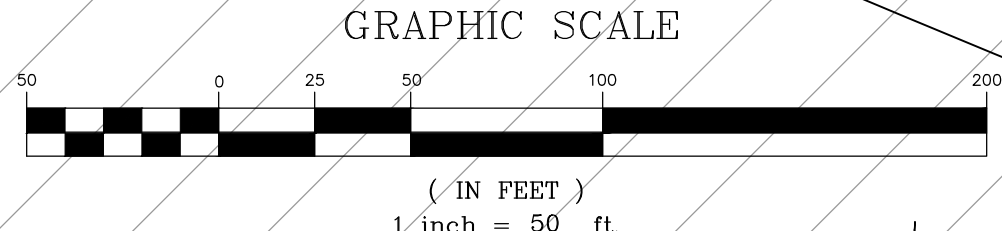

- NOTES:
1. MSL = MINIMUM LOW SILL ELEVATION
 2. ERP = EMERGENCY RELIEF PATH - SEE DTL-12
 3. WINDOW WELLS REQUIRED - ALL BASEMENT WINDOWS IN THESE LOTS SHALL HAVE WINDOW WELLS WITH THE TOP OF WELL ELEVATION BEING HIGHER THAN THE MSL WHEN INDICATED.
 4. ALL REAR YARD SWALES SHALL MAINTAIN A MINIMUM 2% SLOPE.
 5. ON A CORNER LOT, NOTHING SHALL BE ERECTED, PLACED, PLANTED OR ALLOWED TO GROW IN SUCH A MANNER AS TO MATERIALLY IMPEDE VISION BETWEEN A HEIGHT OF THREE (3) AND FIFTEEN (15) FEET ABOVE THE GRADES WITHIN THE SIGHT TRIANGLE AREA AS SHOWN ON THESE PLANS. ADDITIONALLY, NOTHING SHALL BE ERECTED, PLACED, PLANTED OR ALLOWED TO GROW IN A MANNER TO MATERIALLY IMPEDE THE LINE OF SIGHT NECESSARY FOR SAFE TRAVEL ALONG PUBLIC ROADS.
 6. ★ DENOTES POSSIBLE EXTENDED FOUNDATION REQUIRED FOR HOUSE DUE TO SEWER ZONE OF INFLUENCE.
 7. AN "★" WITH THE LOT NUMBER INDICATES A LOT WHICH IS MORE SUSCEPTIBLE TO STREET MOVEMENT.
 8. ALL STORM SEWERS, SANITARY SEWERS AND WATER MAINS SHALL NOT BE PLACED ANY CLOSER THAN TEN (10) FEET FROM THE FRONT OF ANY PROPOSED BUILDING.
 9. SEE SHT "DTL-12" FOR EMERGENCY RELIEF PATH CALCULATIONS.
 10. EASEMENTS ARE SHOWN FOR INFORMATIONAL PURPOSES ONLY. SEE RECORDED RECORD PLATS FOR FINAL EASEMENT LOCATIONS.

CITY OF O'FALLON
ENGINEERING DIVISION
ACCEPTED FOR CONSTRUCTION
BY:  DATE: **APRIL 21, 2022**
PROFESSIONAL ENGINEER'S SEAL
INDICATES RESPONSIBILITY FOR DESIGN

INLET PROTECTION NOTE:
AS STORM SEWER INLETS ARE CONSTRUCTED, INLET PROTECTION SHALL BE PROVIDED AS FOLLOWS:
AREA INLETS - REFERENCE "INLET" PROTECTION - FABRIC DROP" DETAIL ON SHEET DTL-2
CURB INLETS - REFERENCE "CURB INLET PROTECTION" DETAIL ON SHEET DTL-1


PROJECT TITLE

**BROOKSIDE
ADDITION**

O'FALLON, MISSOURI

THE STERLING CO.
ENGINEERS & SURVEYORS

5055 New Baumgartner Road
St. Louis, Missouri 63129
Ph 314-487-0440 Fax 314-487-8944
www.sterling-eng-survey.com
Corporate Certificate of Authority #001348

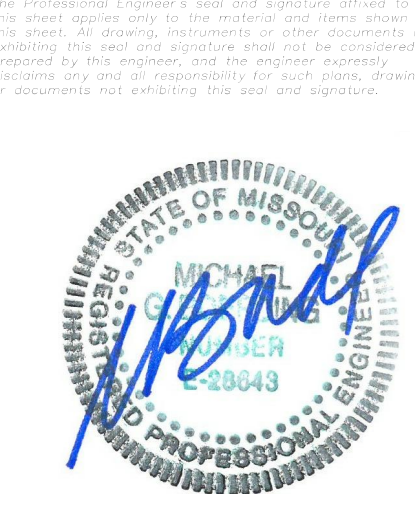

Date: 04-08-2022
Michael G. Boering, PE
License No. MO E-28643
Professional Engineer

LOMBARDO HOMES OF ST. LOUIS, LLC

2299 TECHNOLOGY DRIVE, SUITE 150
O'FALLON, MISSOURI 63368
Ph. 636-285-2710
Fax 636-695-3195

GRADING PLAN

P+Z No. 20-001538
City No. 20-009251
Date: APRIL 8, 2022
Job No. 19-10-344

Page No.

2.1

IMP