
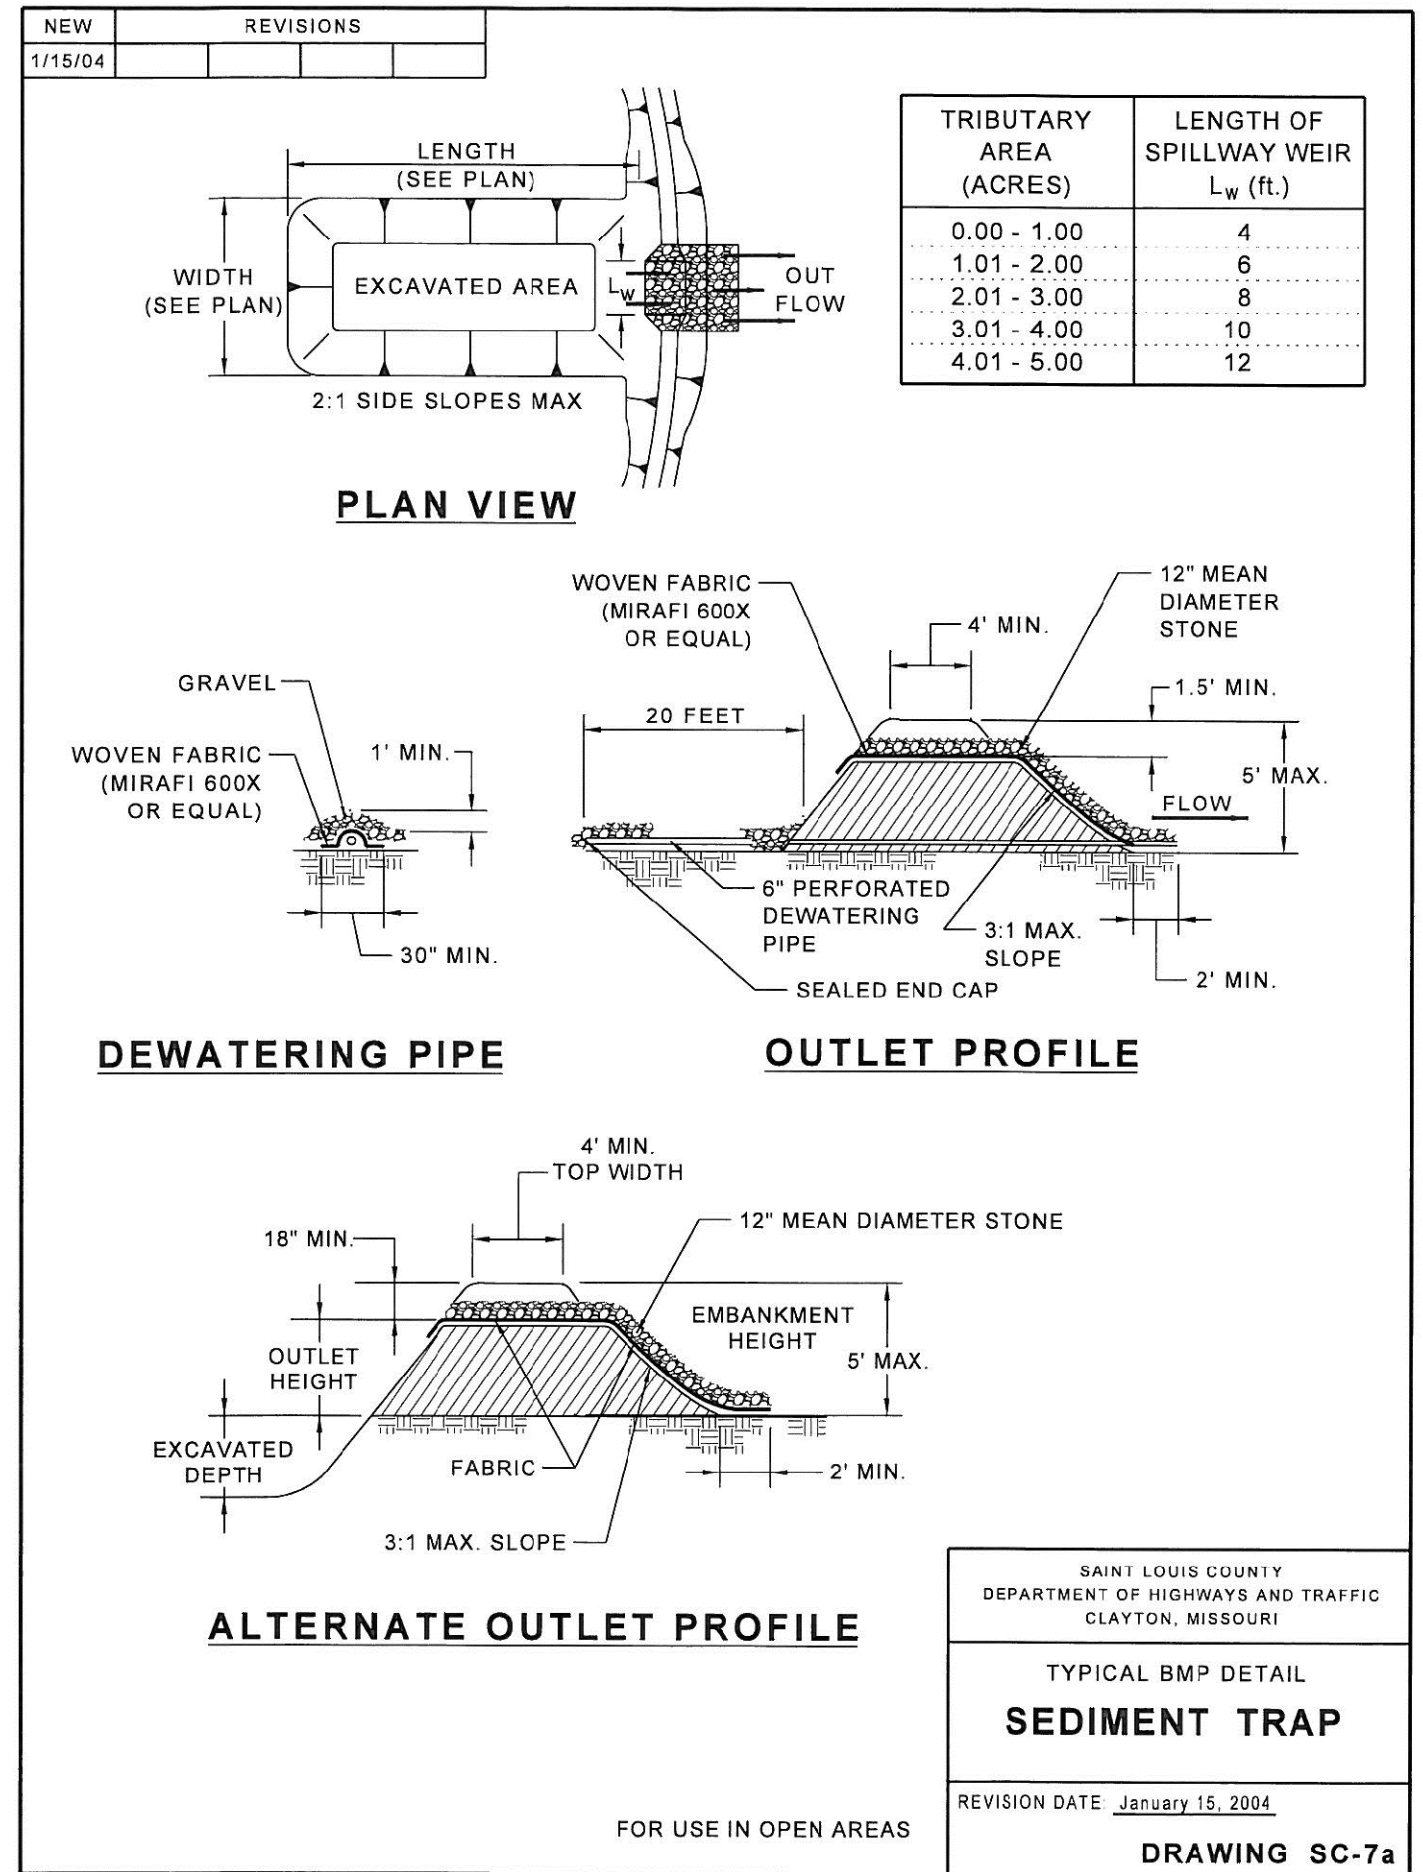
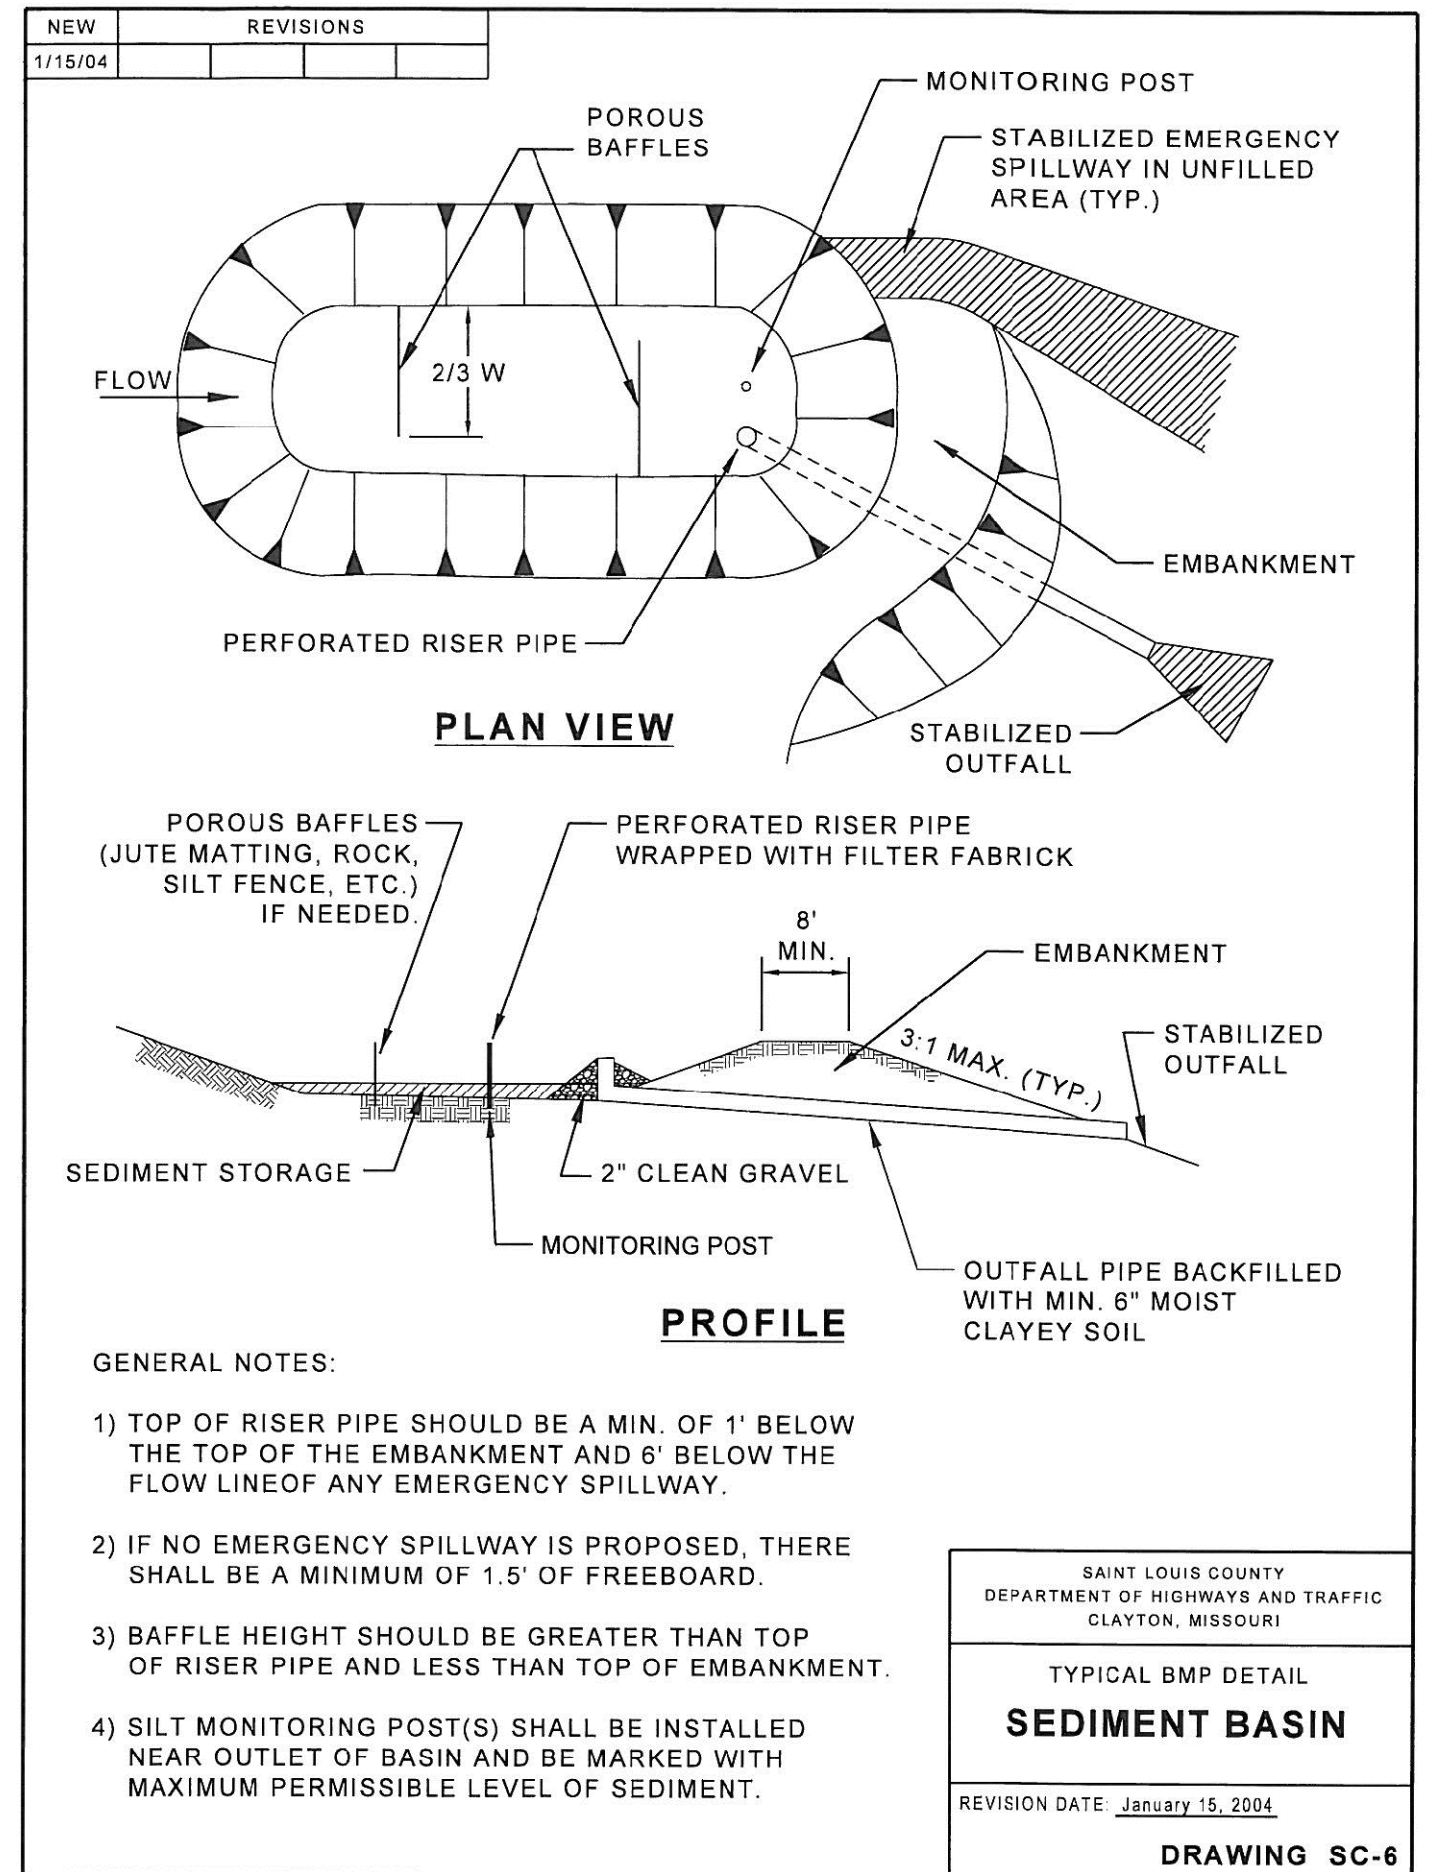
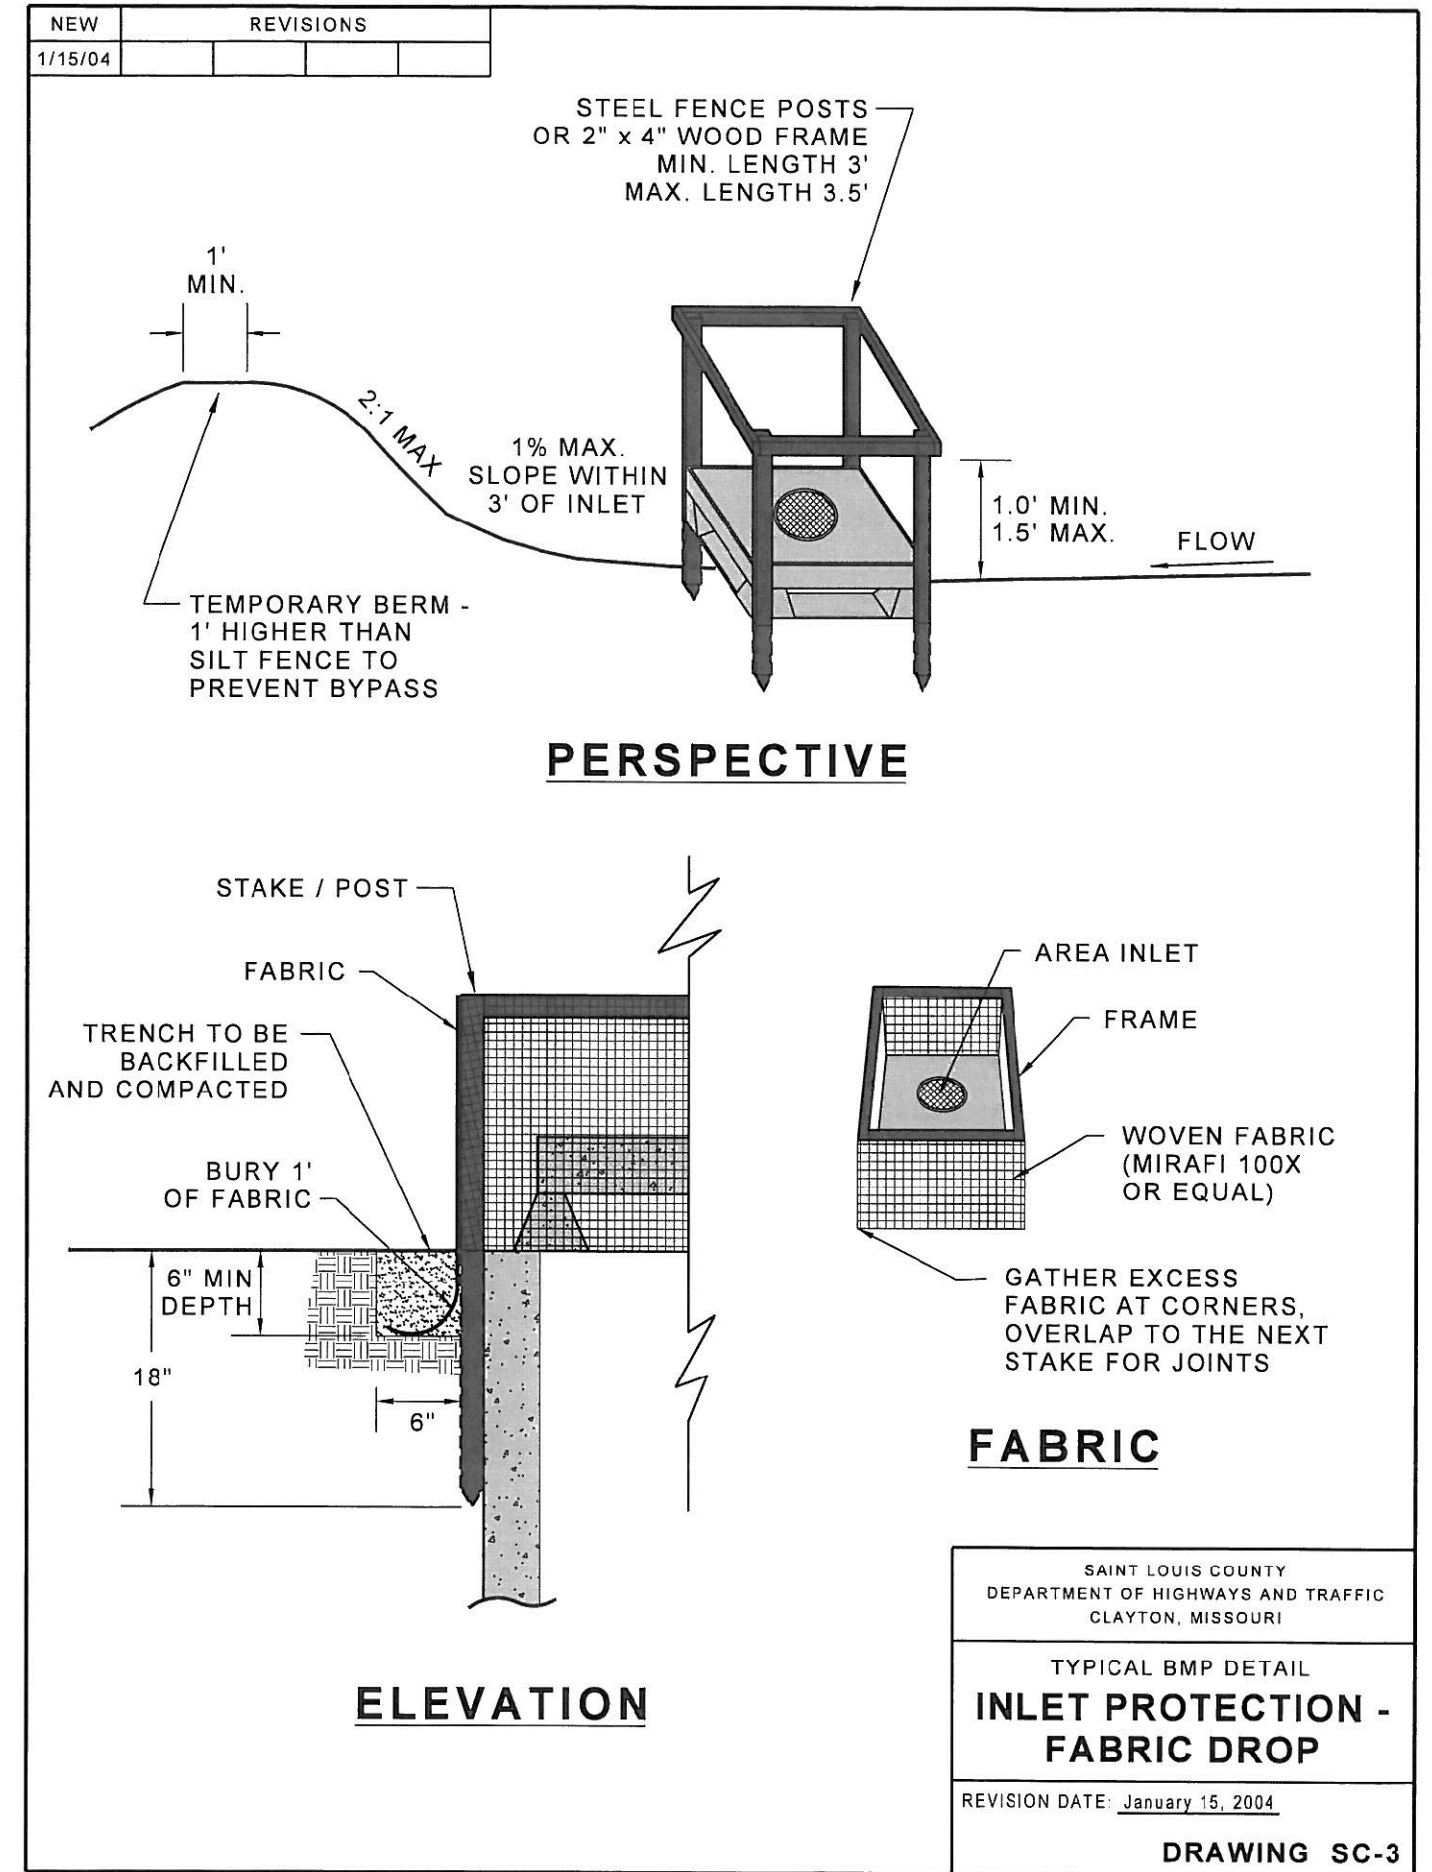
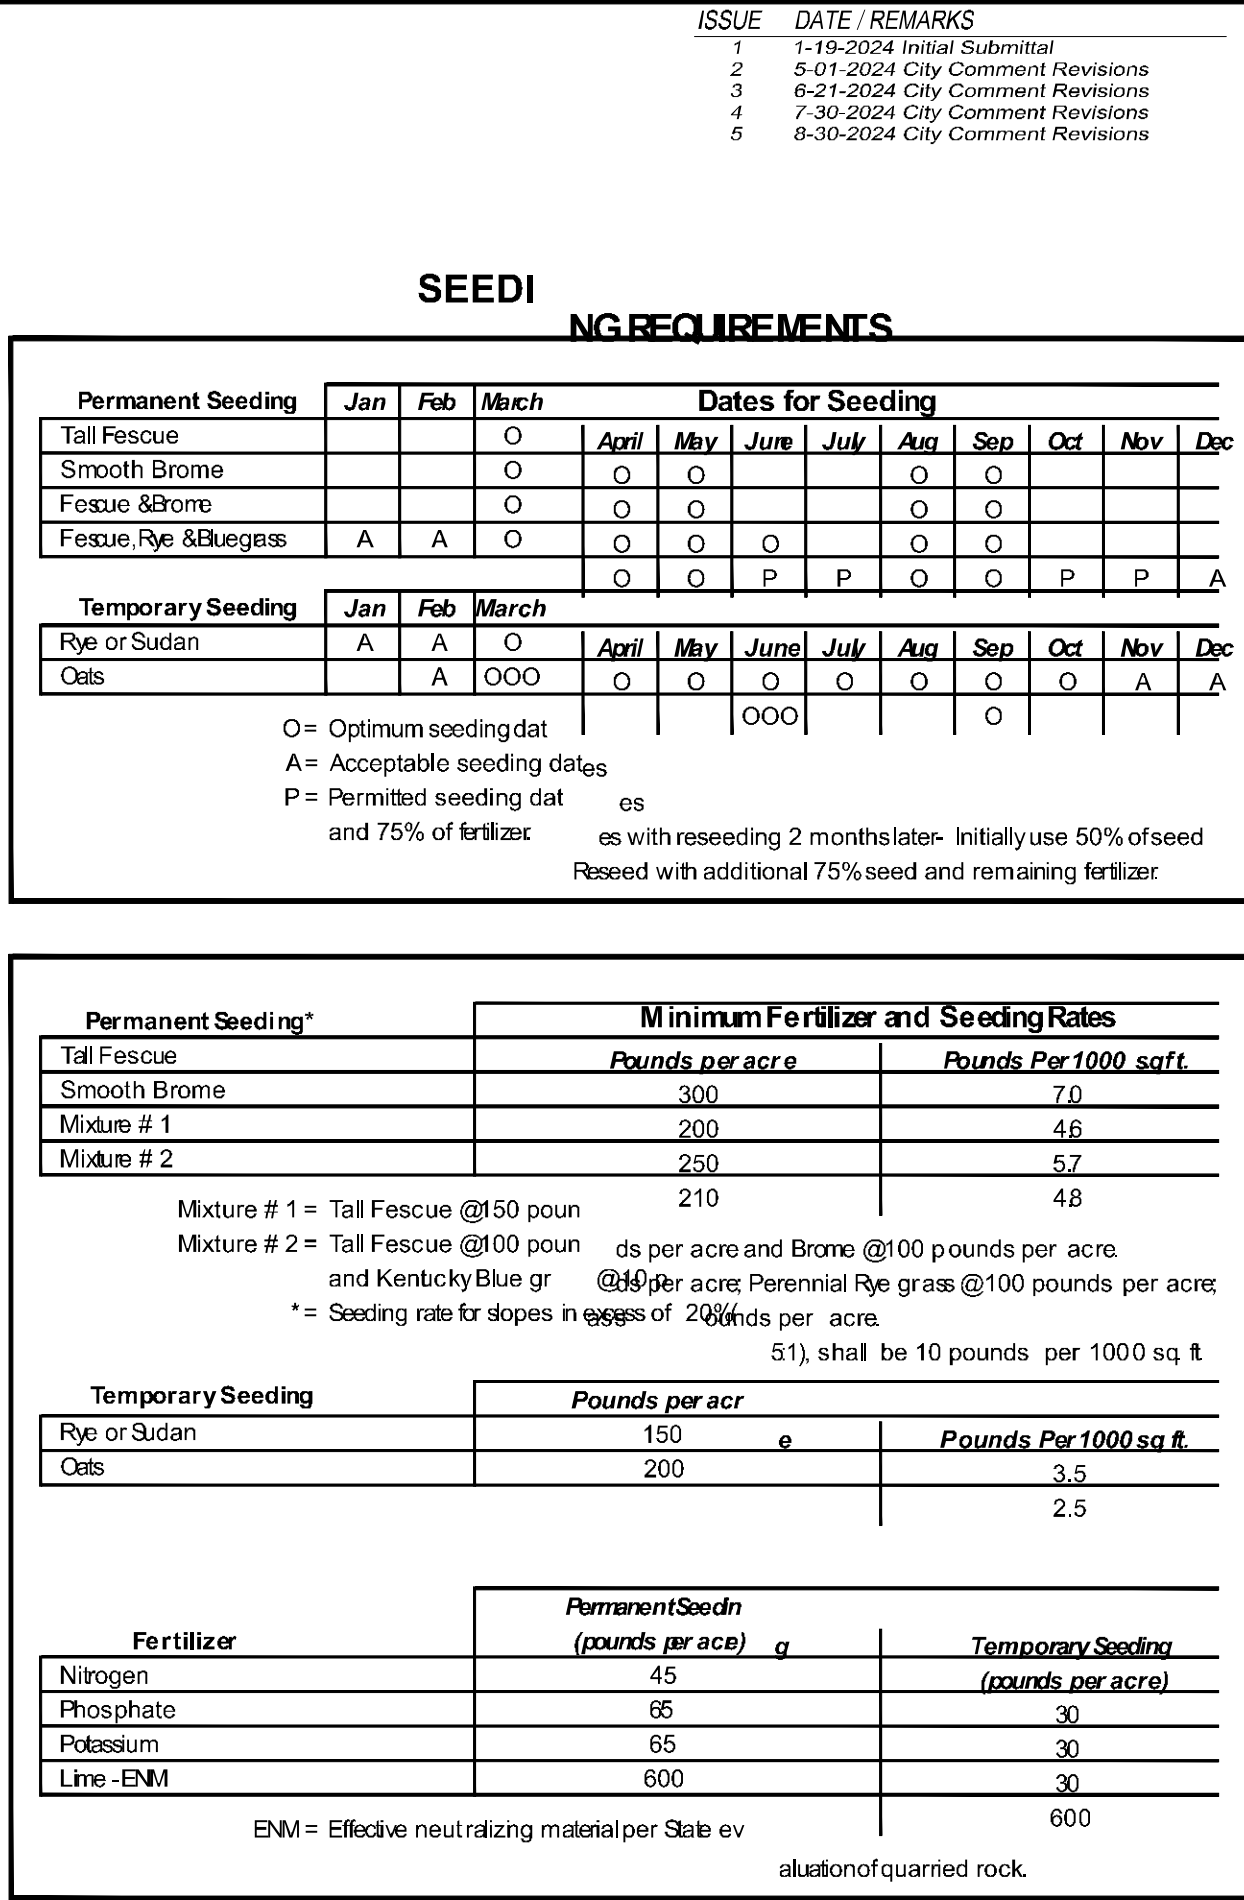
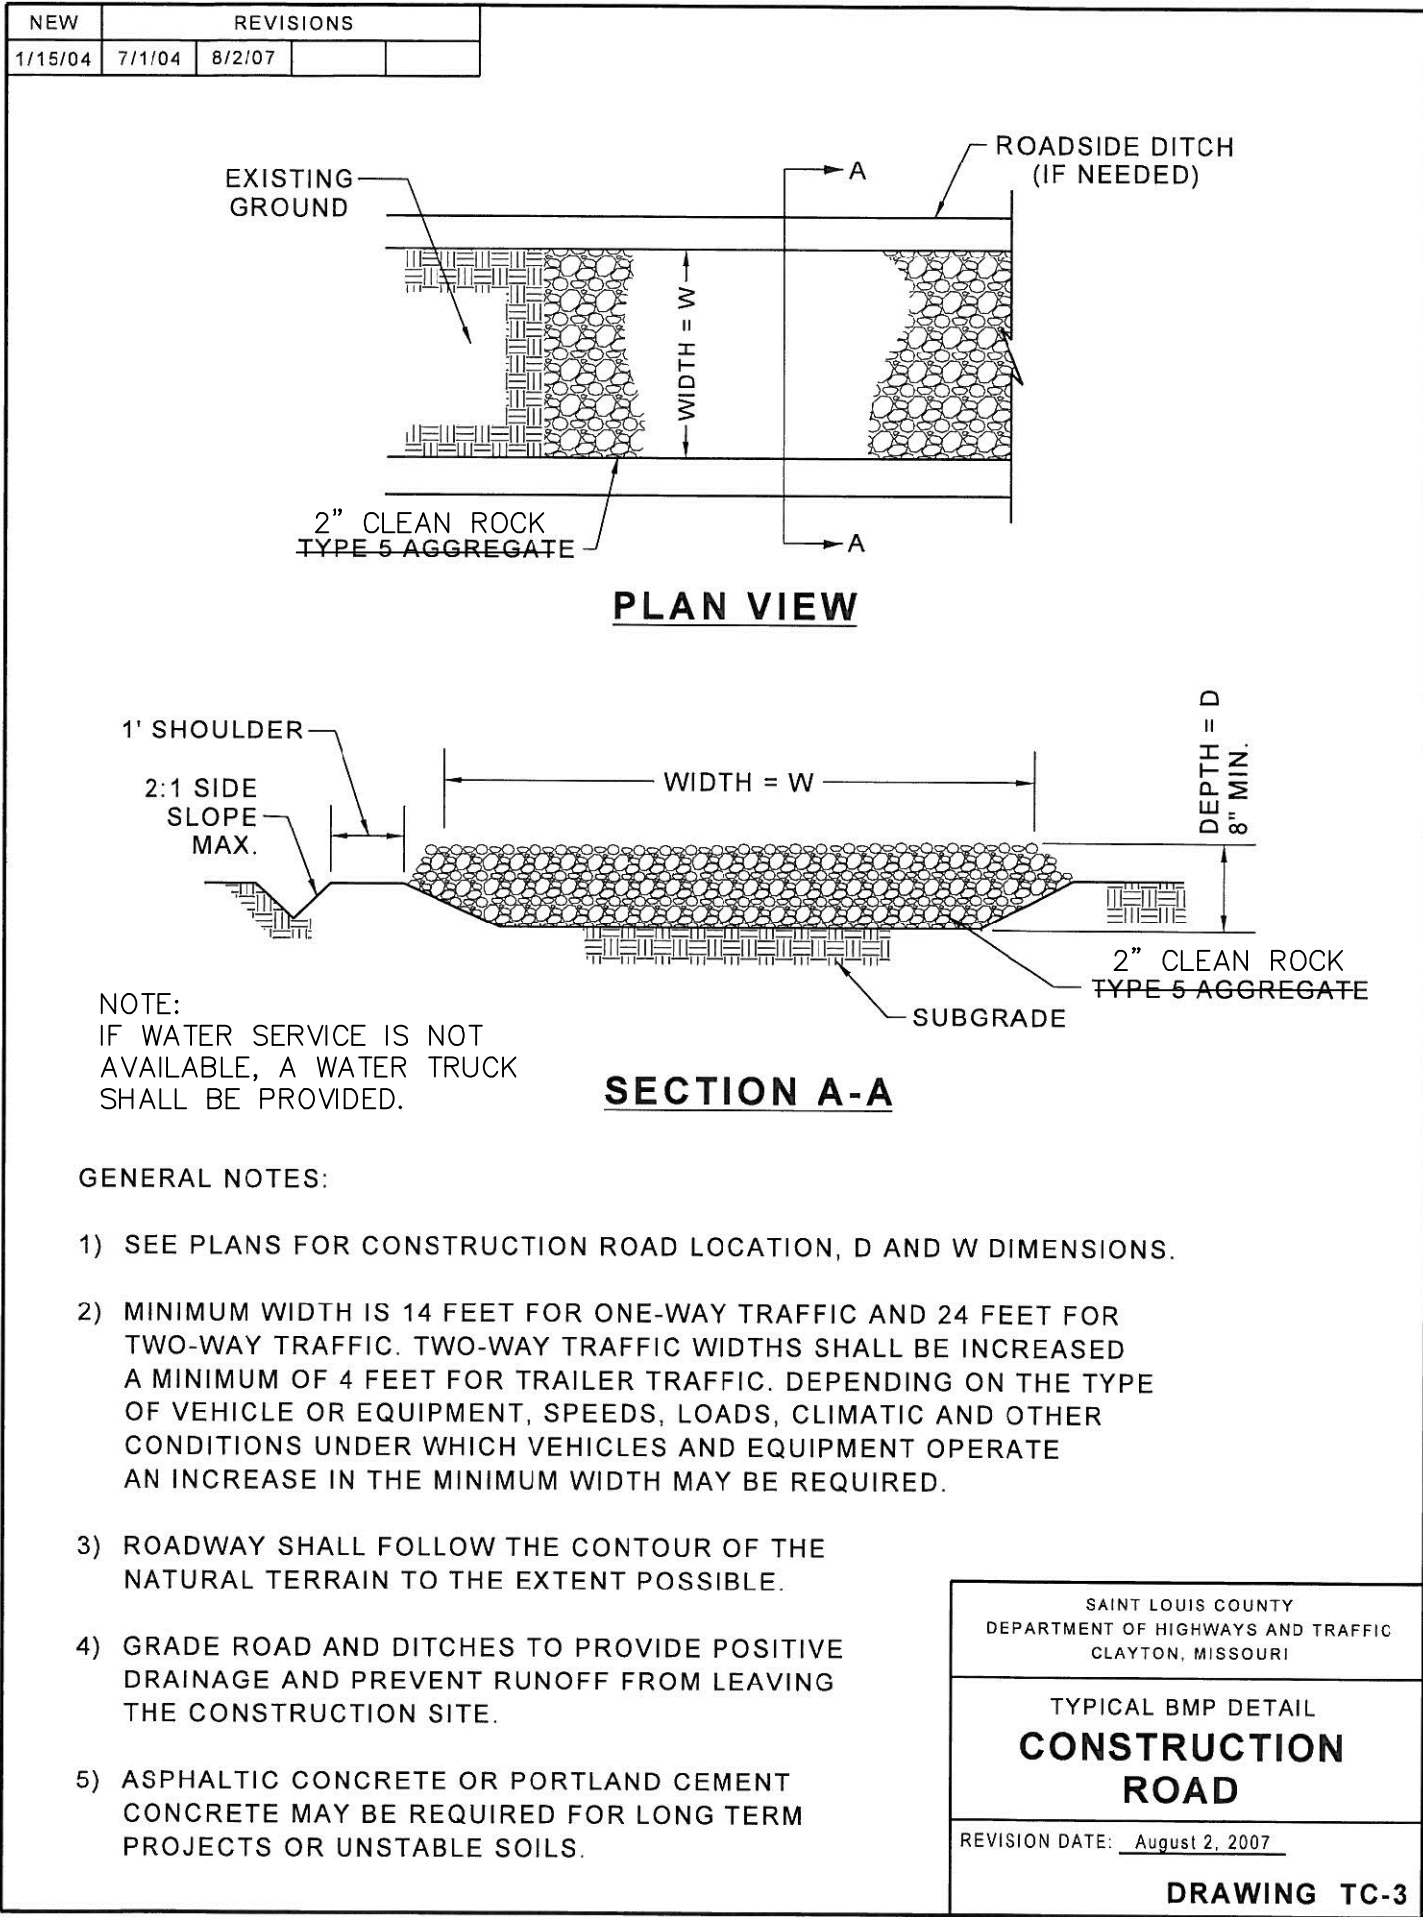
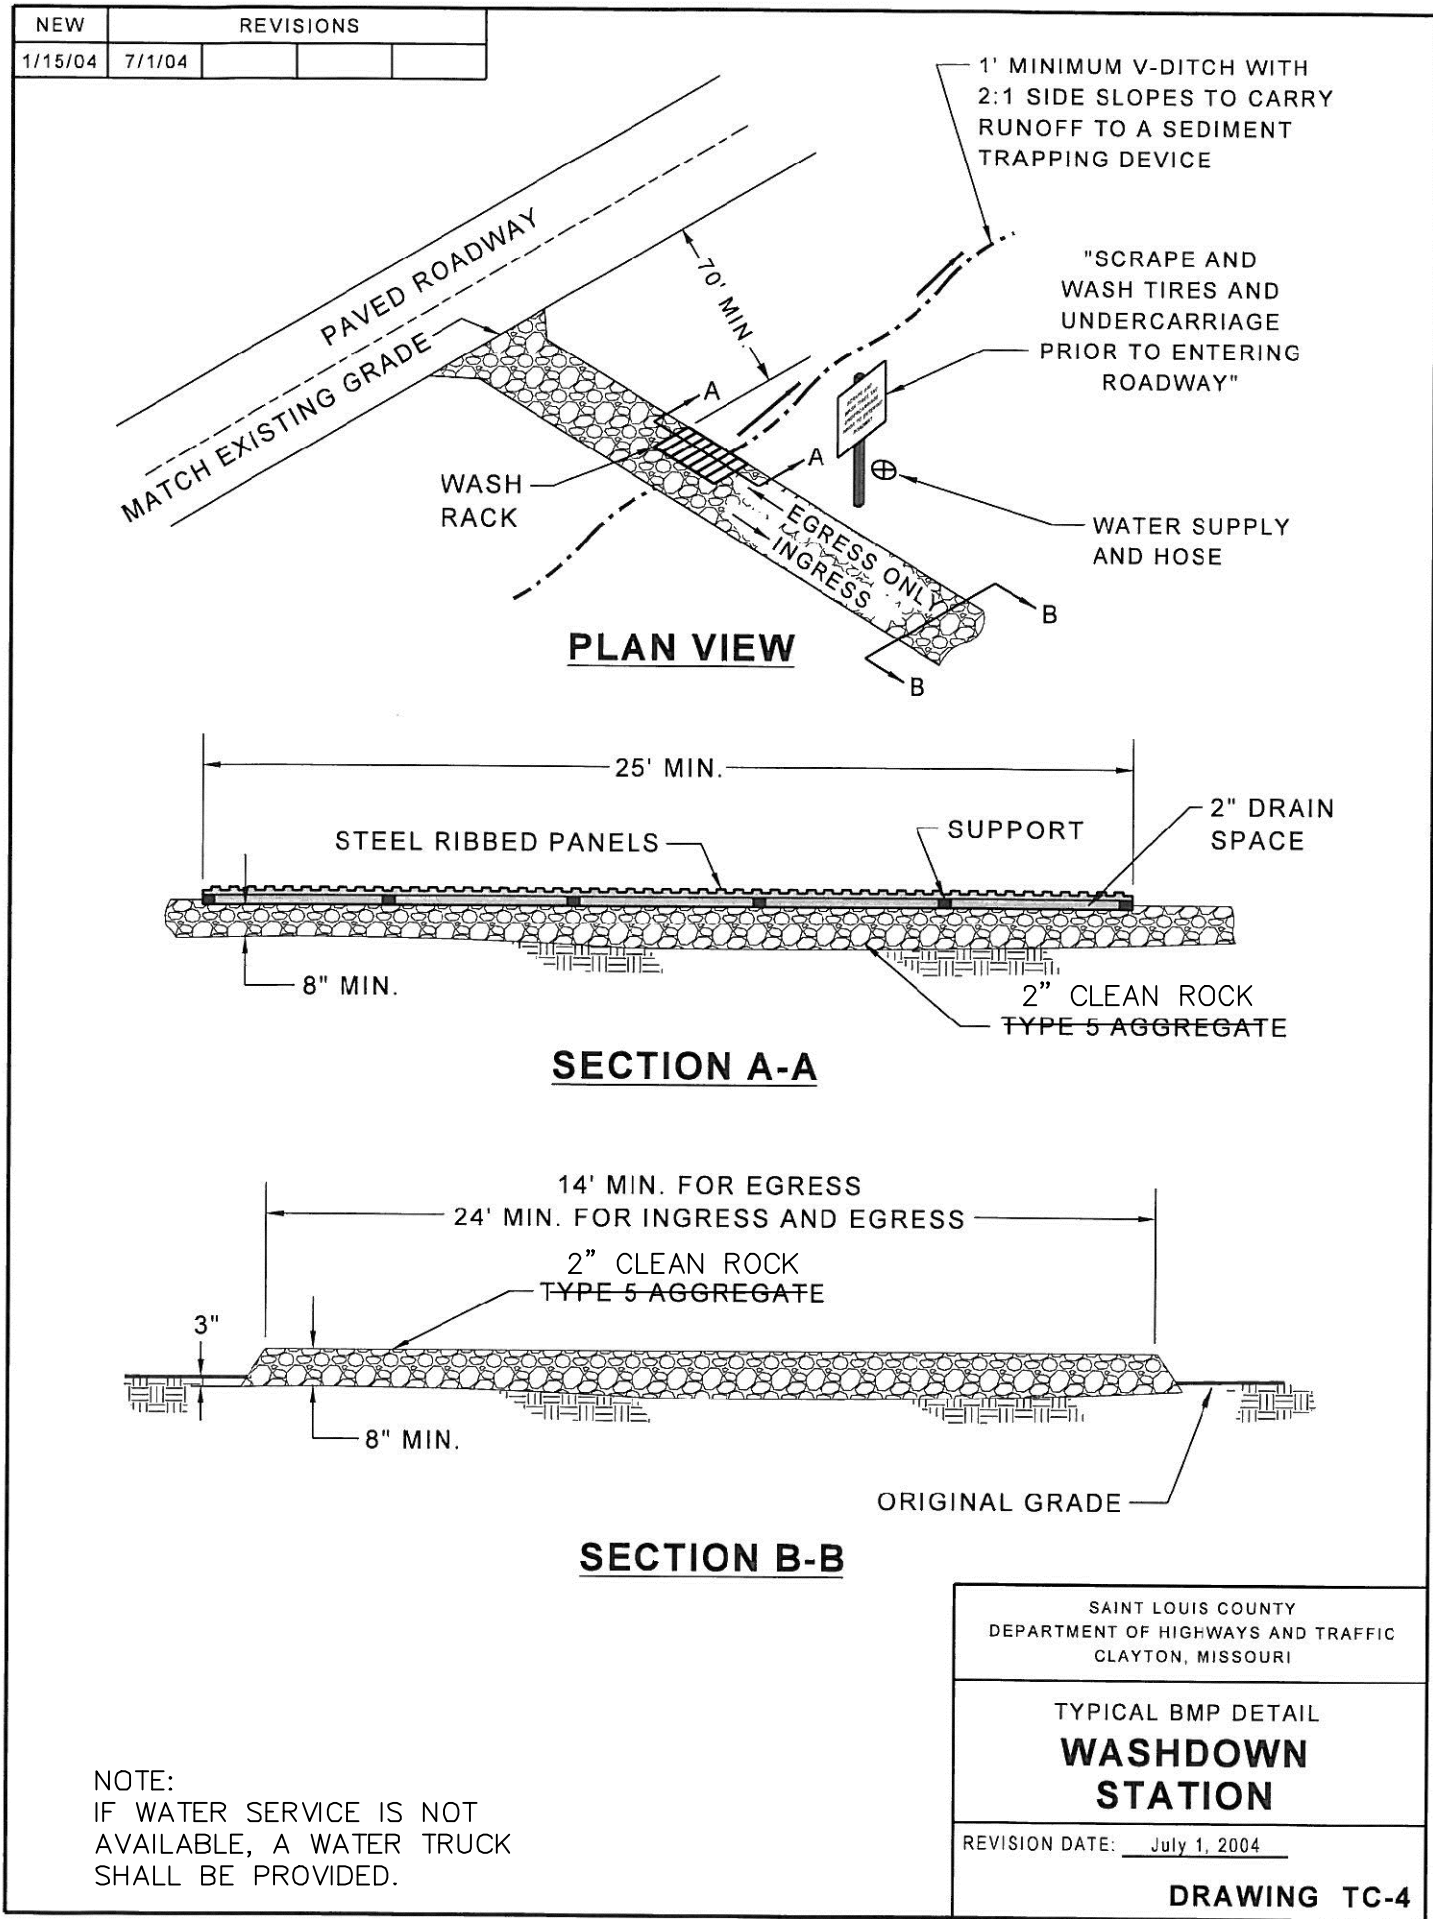


Drawing name: V:\2206264 - Brookside Addition East\Drawings\Engineering\Improvements\2264 IMP DETAILS.dwg Plotted on: Aug 30, 2024 - 8:16am Plotted by: bmoeller

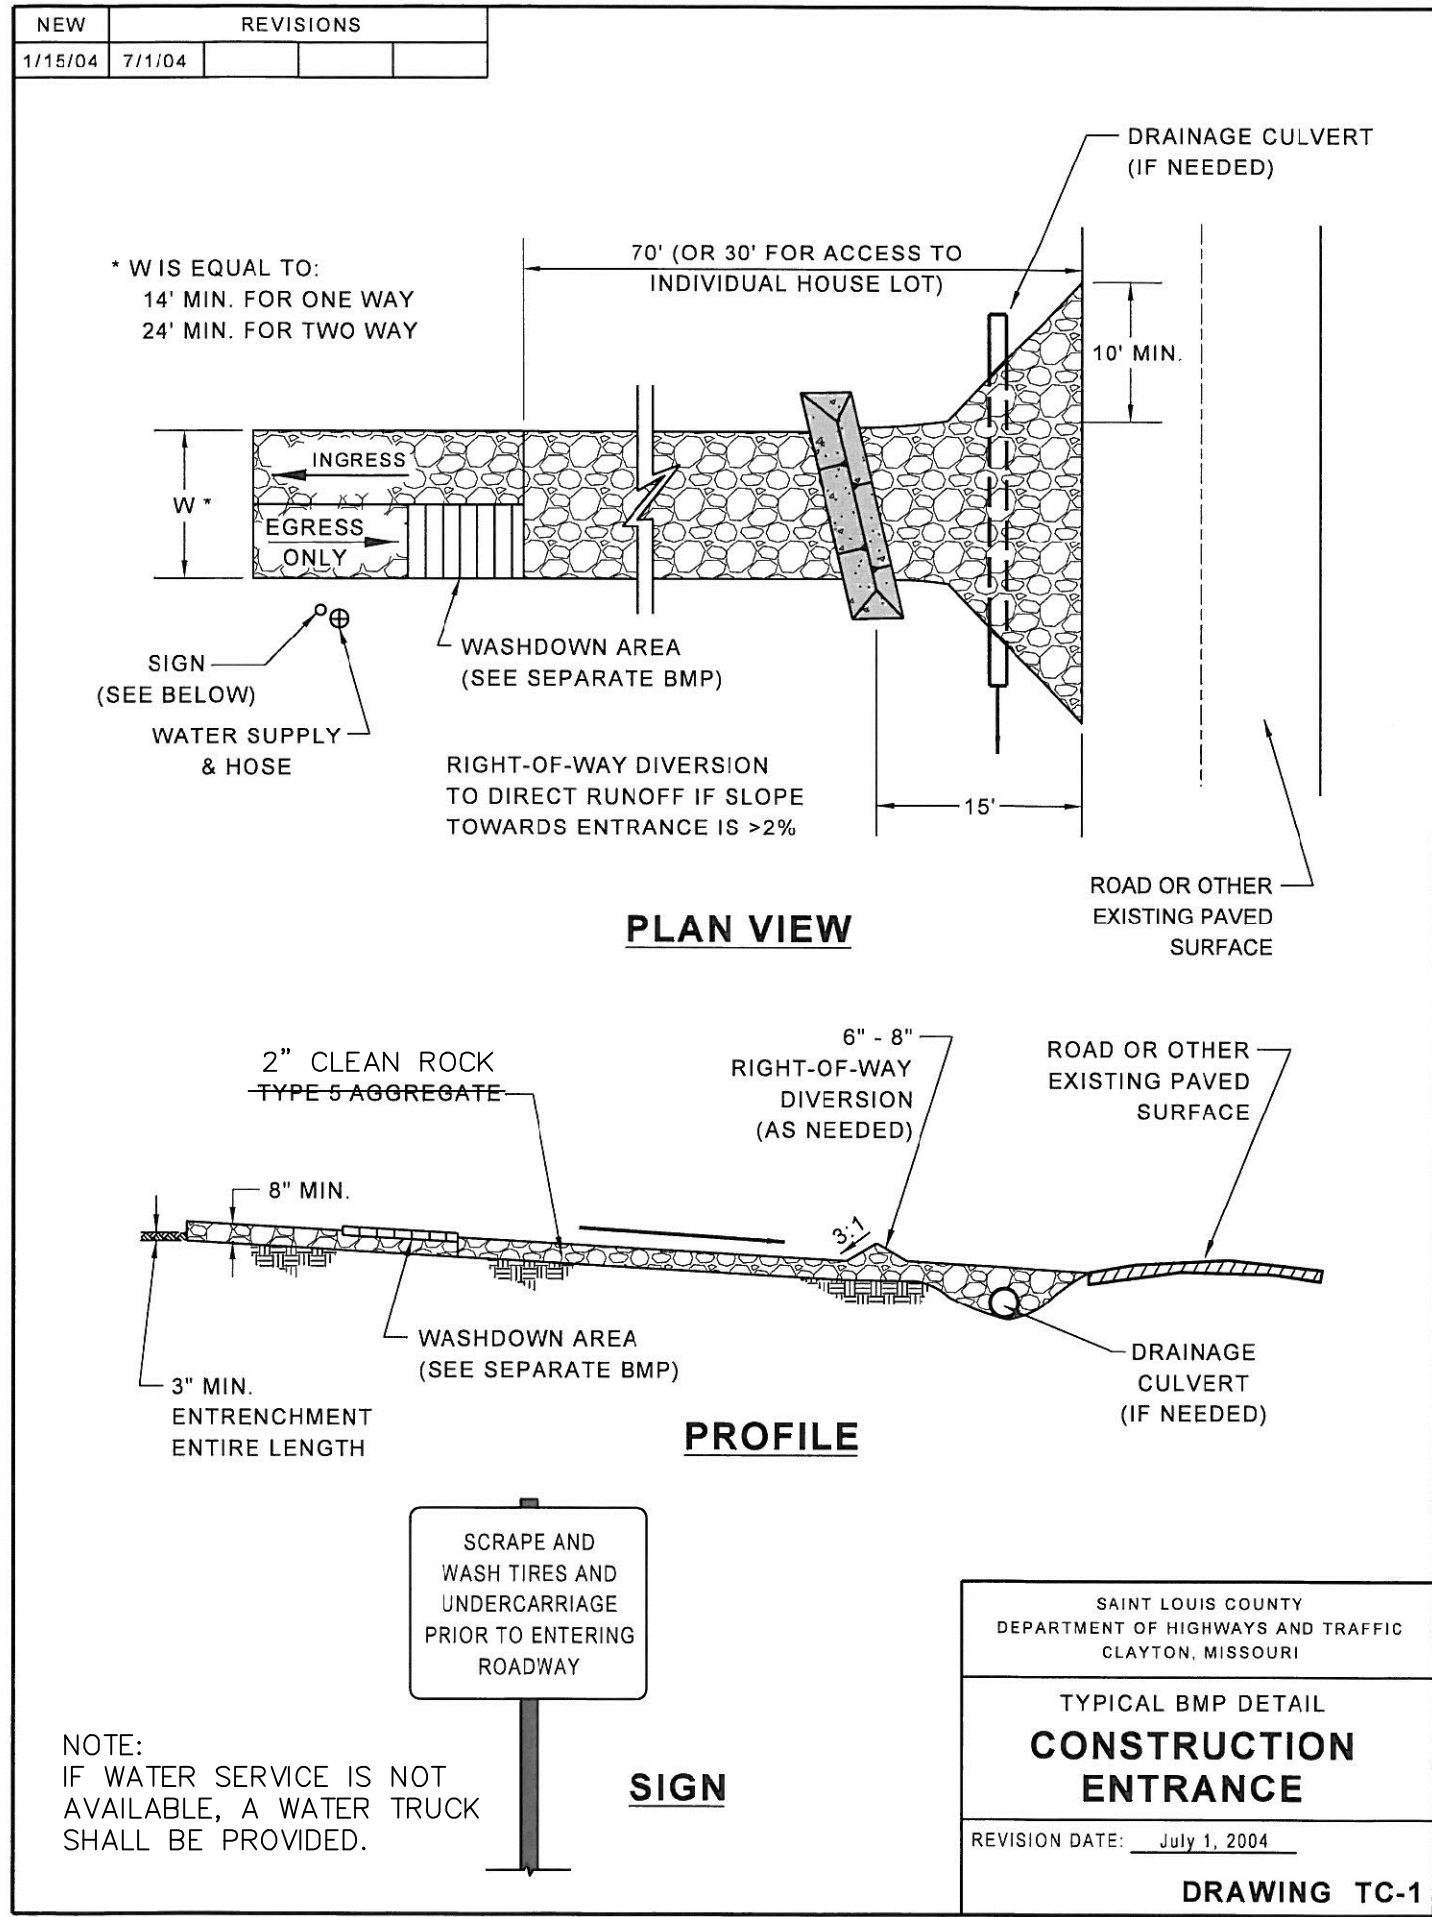

PROJECT TITLE
BROOKSIDE ADDITION PHASE 4
OFFALLON, MISSOURI

THE **STERLING** CO.
ENGINEERS & SURVEYORS
5055 New Baumgartner Road
St. Louis, Missouri 63129
Ph 314-487-0440 Fax 314-487-8944
www.sterling-eng-sur.com
Corporate Certificate of Authority #001348

Date: 8/30/2024
RODNEY ARNOLD
LICENSE # PE-2002016612
Professional Engineer

Lombardo Homes of St. Louis, LLC
4 Research Park Drive, Suite 130
St. Charles, Missouri 63304
Ph. (636) 265-2710
Fax (636) 695-3195
www.lombardohomesstlouis.com

EROSION CONTROL DETAILS

P+Z No. 23-010457
City No. 24-000568
Date: 8/30/2024
Job No. 22-09-284

Page No.

DTL-2

IMP