

PER CITY COMMENTS 03/10/16
PER CITY COMMENTS 04/19/16

PROJECT NUMBER
GBA PROJECT NUMBER
13226.00
DATE
4/20/2016
DESIGNED:
DSB
DRAWN:
MLG
REVIEWED


SHEET TITLE
PLAN AND PROFILE
SHEET 2 OF 2

SHEET NUMBER
6



CURVE BRYAN-1
PI 107+14.37
N: 1079669.9238
E: 752980.3279
PC 104+25.00
PT 109+86.95
N: 1079899.8476
E: 753140.8626
Δ 33° 43' 01.5" (RT)
D 6' 00' 00.0"
L 561.95'
T 289.37'
R 954.93'

VETERANS MEMORIAL PKWY
N/W
WENTZWAY CORP
ACCOUNT NO. 1061800087
PARCEL ID: 4-0053-1780-00-0014.6000000
EXISTING AREA = 20.83 ACRES

**SHARED USE PATH
CONSTRUCTION NOTE**
ALL SHARED USE PATH TO BE
REMOVED MUST BE REPLACED
WITH 3" PG64-22 BP-1 OVER
A 4" AGGREGATE BASE OR A 4"
NRPCC PAVEMENT OVER 4" TYPE
5 AGGREGATE BASE ALTERNATE
BID. ALL RAMPS SHALL BE
CONSTRUCTED USING 7" NRPCC
PAVEMENT OVER 4" TYPE 5
AGGREGATE BASE. ALL SHARED
USE PATH CONSTRUCTED ALONG
THE FRONTAGE OF THE JUSTICE
CENTER PROPERTY SHALL BE 10'
IN WIDTH.

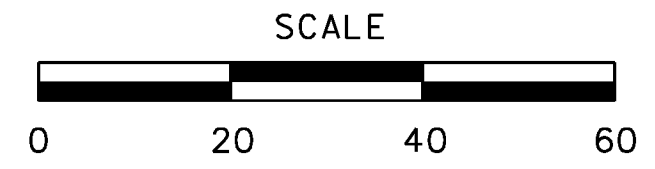

BM: Chiseled "L" on SW corner
of concrete curb inlet on the south
side of Quick Trip parking lot.
Coordinates:
N: 1080130.503
E: 753059.675
EL: 621.37'

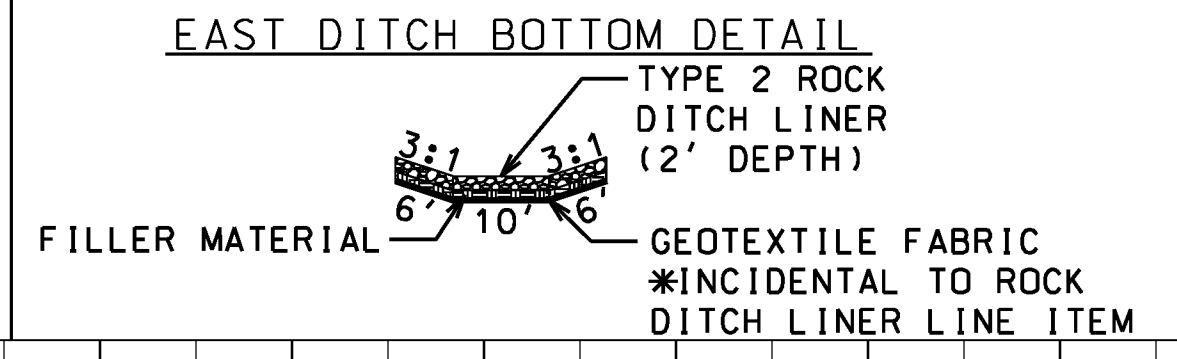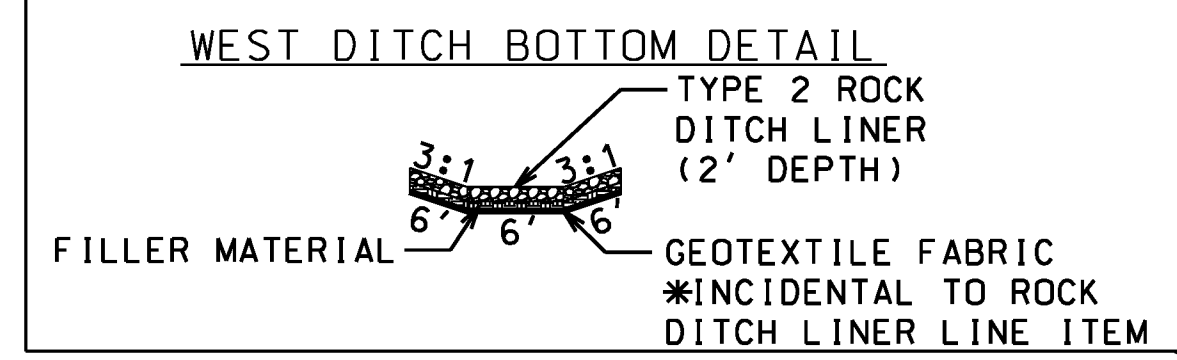


- LEGEND**
- PAVEMENT WIDENING
 - PROP. SIDEWALK
 - DETECTABLE WARNING MAT
 - PROP. ROCK LINED CHANNEL

- KEYED NOTES:**
- ① MATCH EXIST. PAVEMENT STA. 10+90.46 18.00' LT. EL. 601.92
 - ② MATCH EXIST. PAVEMENT STA. 10+89.27 21.74' LT. EL. 601.56

- STORM SEWER/DITCH CONSTRUCTION NOTES:**
- REMOVE EX. 60" MH
 - REMOVE EX. SCI
 - REMOVE 15" RCP
 - REMOVE 42" RCP
 - INSTALL NEW SCI
 - INSTALL 10 LF OF 42" RCP
 - INSTALL 13 LF OF 15" RCP
 - INSTALL 60" MH
 - INSTALL 24 LF OF 42" RCP W/FES
 - REMOVE EX. CONC. DITCH AND REPLACE W/ ROCK LINED CHANNEL (D50=6")

EXISTING UNDERGROUND AND OVERHEAD UTILITIES AND DRAINAGE STRUCTURES HAVE BEEN PLOTTED FROM AVAILABLE INFORMATION AND THEREFORE, THEIR LOCATIONS MUST BE CONSIDERED APPROXIMATE ONLY. IT IS THE RESPONSIBILITY OF THE INDIVIDUAL CONTRACTORS TO EXACTLY LOCATE EACH UTILITY BEFORE ACTUAL CONSTRUCTION.

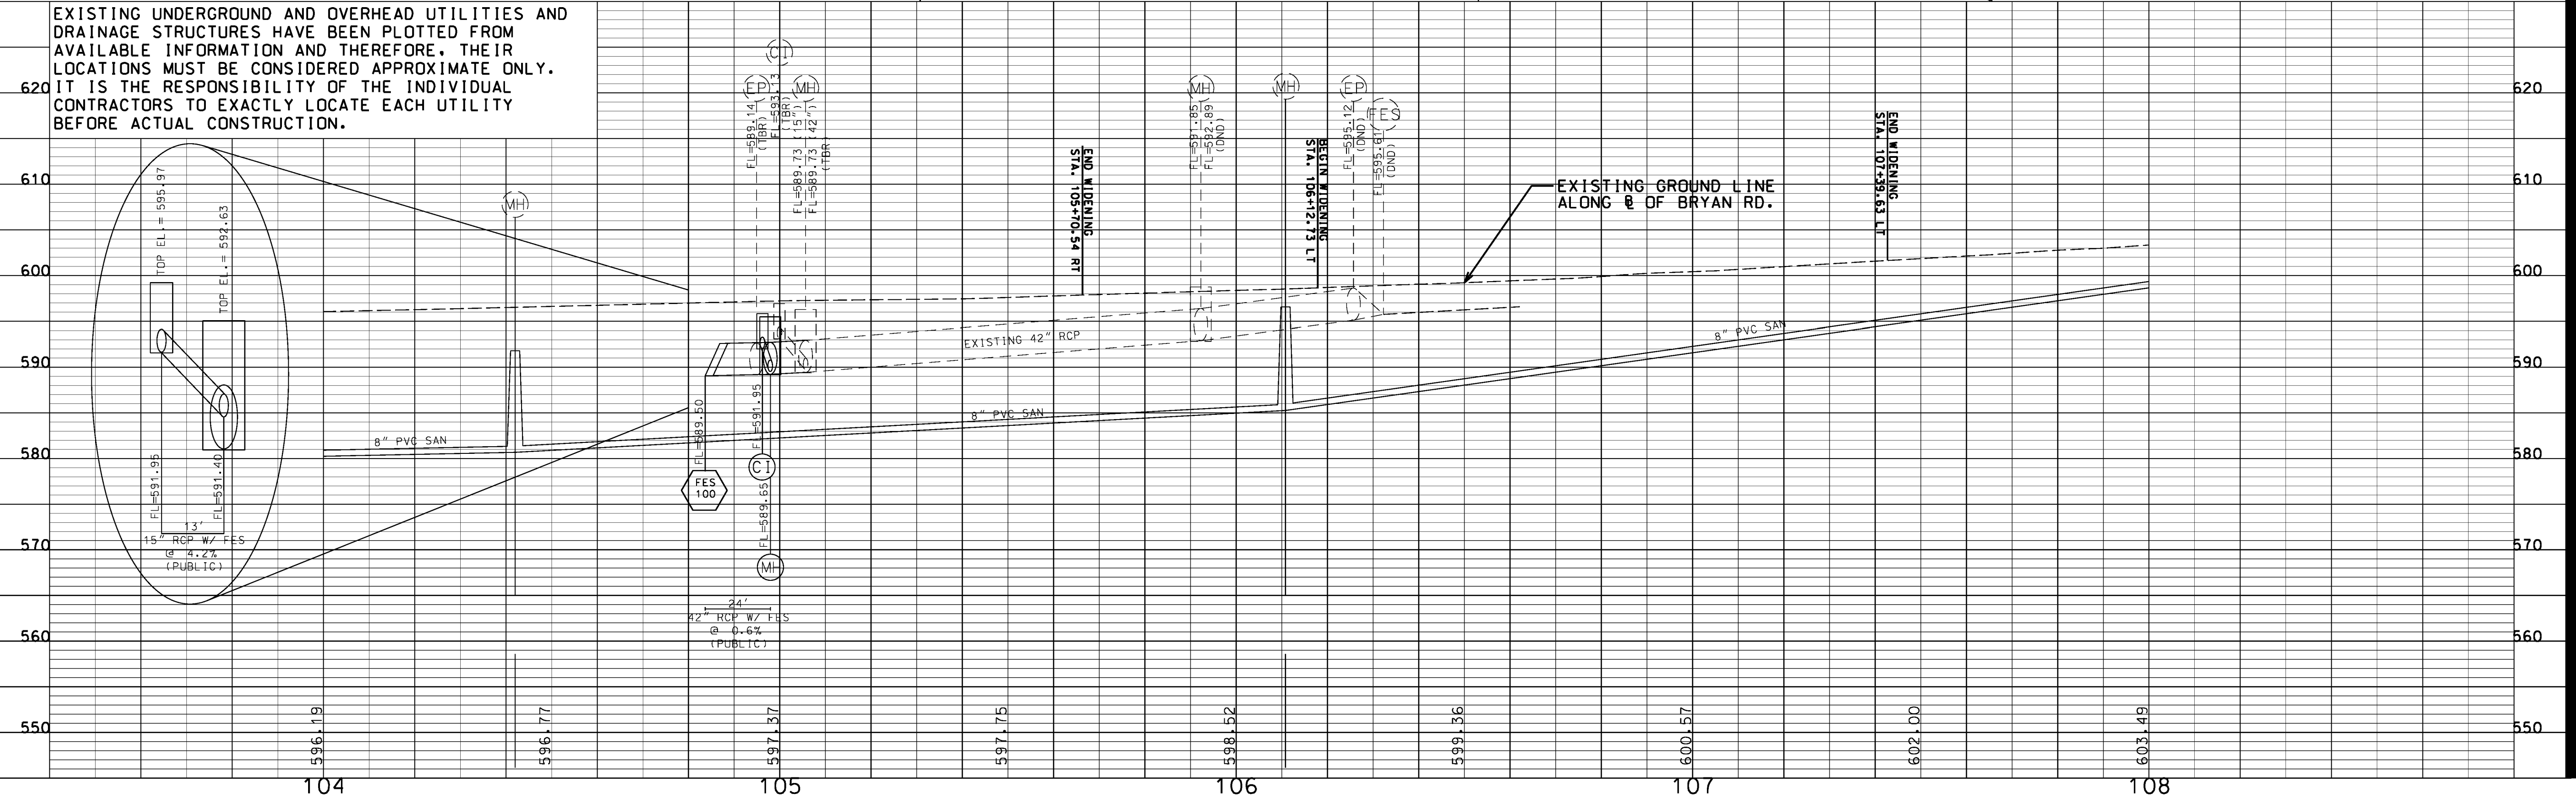

FILE: G:\13326\Micro\Highways\13326R1302.dgn
PLOTTED ON 4/20/2016 11:01:23 AM
DRAWN BY: SUCSE/NAME