 
 

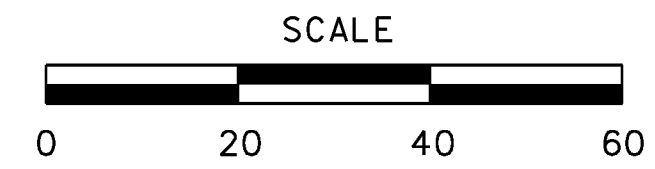
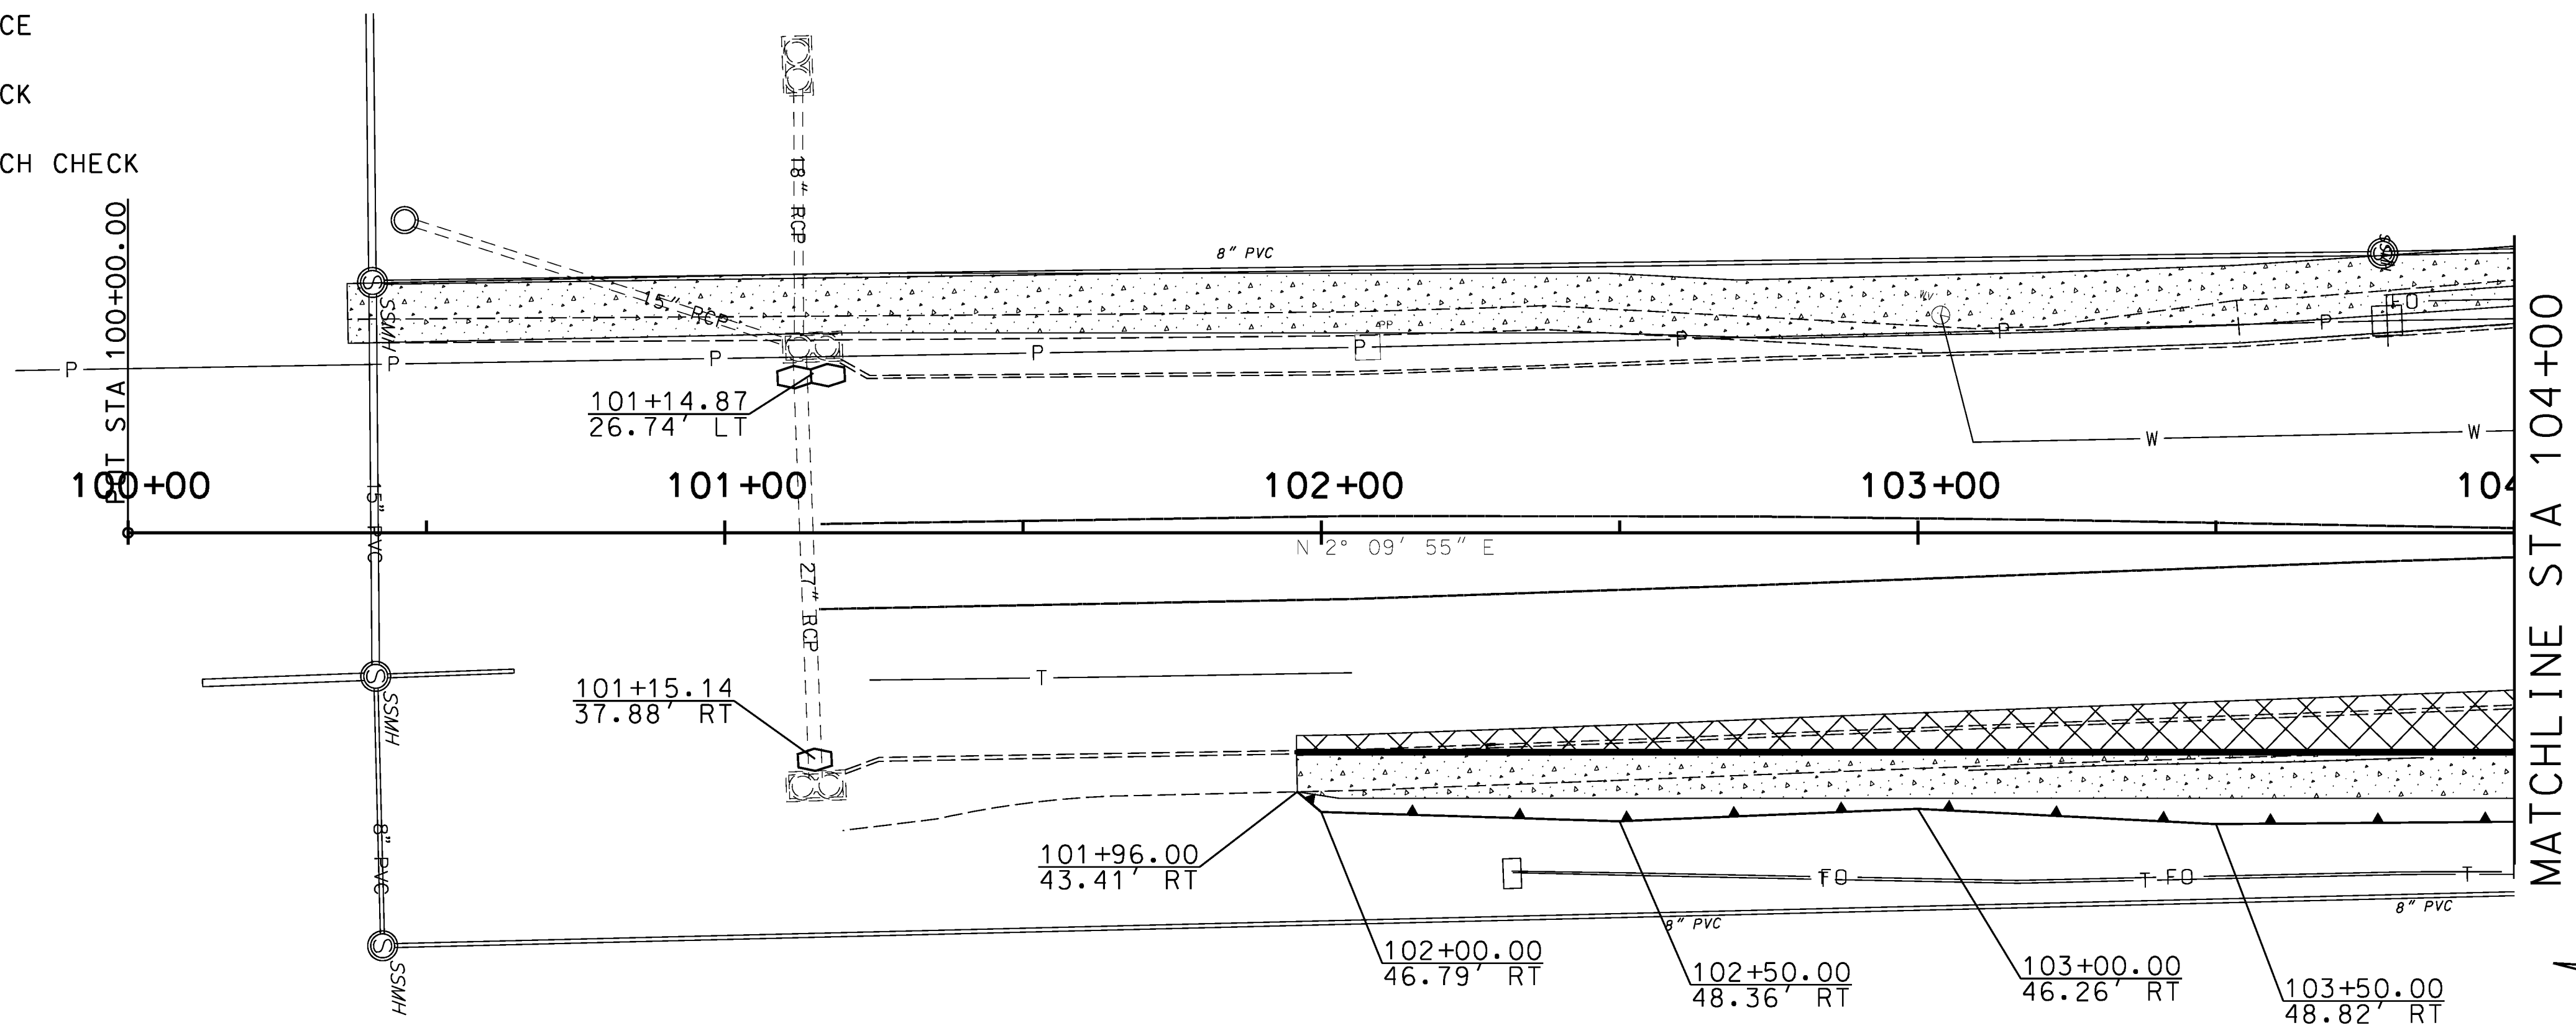
 
 



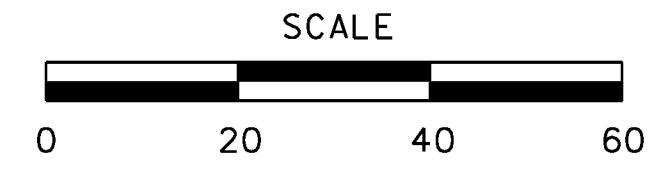
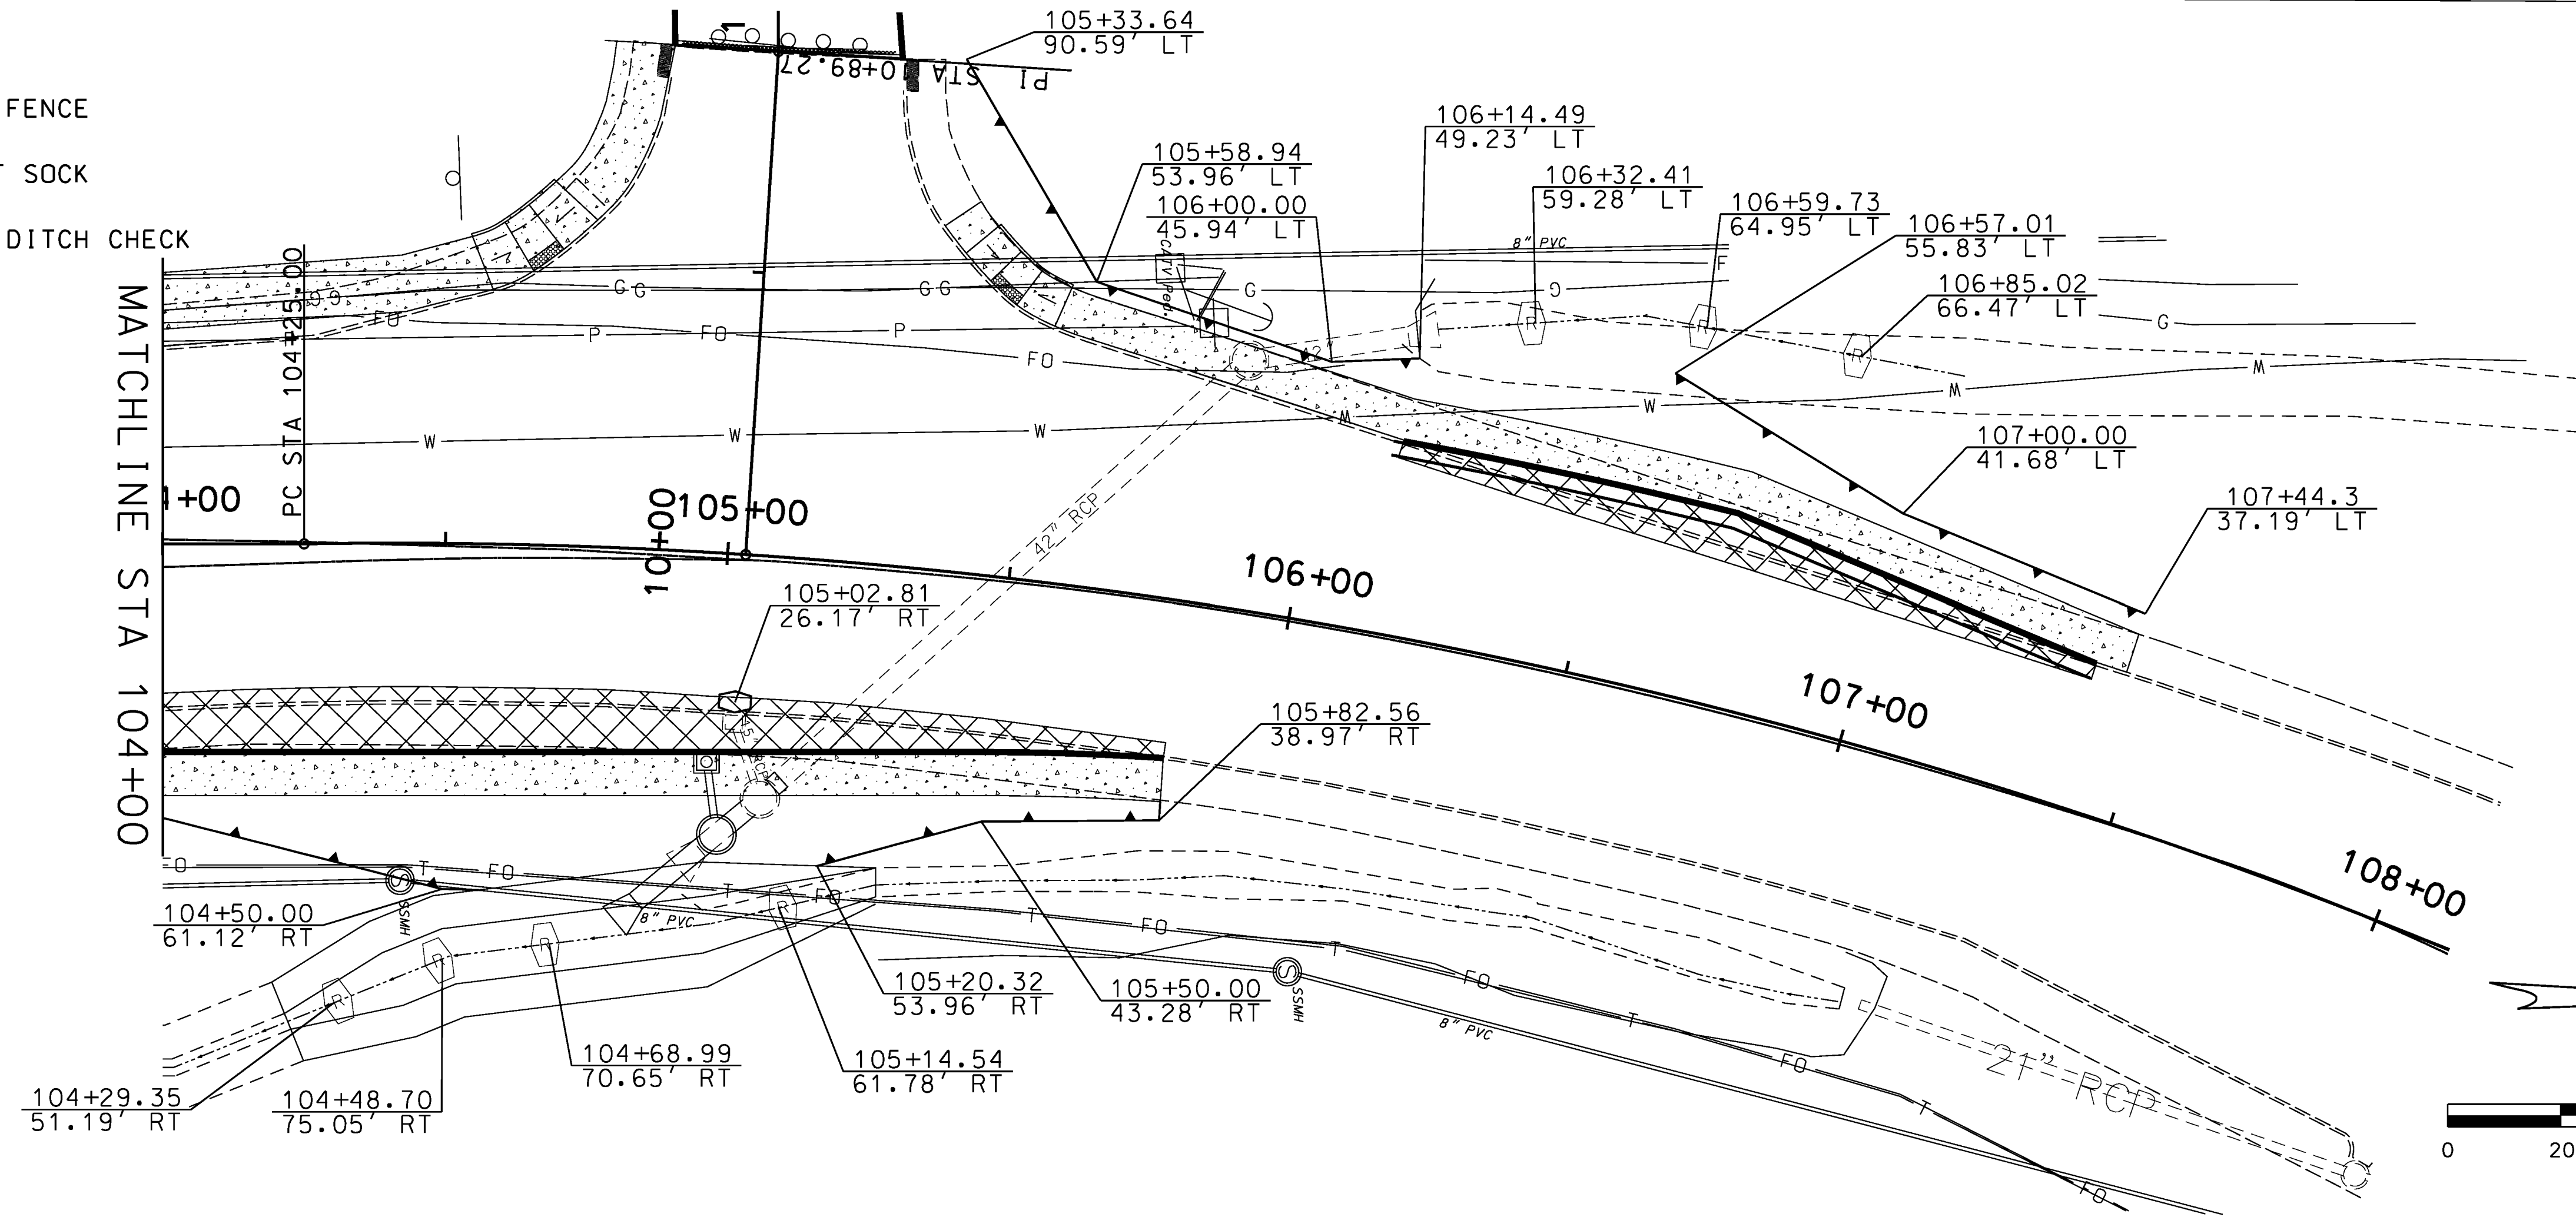
LEGEND

-  SILT FENCE
-  INLET SOCK
-  ROCK DITCH CHECK



LEGEND

-  SILT FENCE
-  INLET SOCK
-  ROCK DITCH CHECK



FILE: G:\13326\Micro\Highways\13326RA001.dgn
 PLOTTED ON 4/20/2016 1:01:26 AM
 DRAWN BY: SUSEKIRANE

REVISION
 PER CITY COMMENTS 03/10/16
 PER CITY COMMENTS 04/19/16

PROJECT NUMBER
 GBA PROJECT NUMBER
 13226.00
 DATE
 4/20/2016
 DESIGNED:
 DSB
 DRAWN:
 MLG
 REVIEWED

SHEET TITLE
EROSION CONTROL
SHEET 1 OF 1

SHEET NUMBER
10