




**7 STOP & NO PARKING SIGN DETAIL**  
SCALE: N.T.S. REF. DWG. C3.1

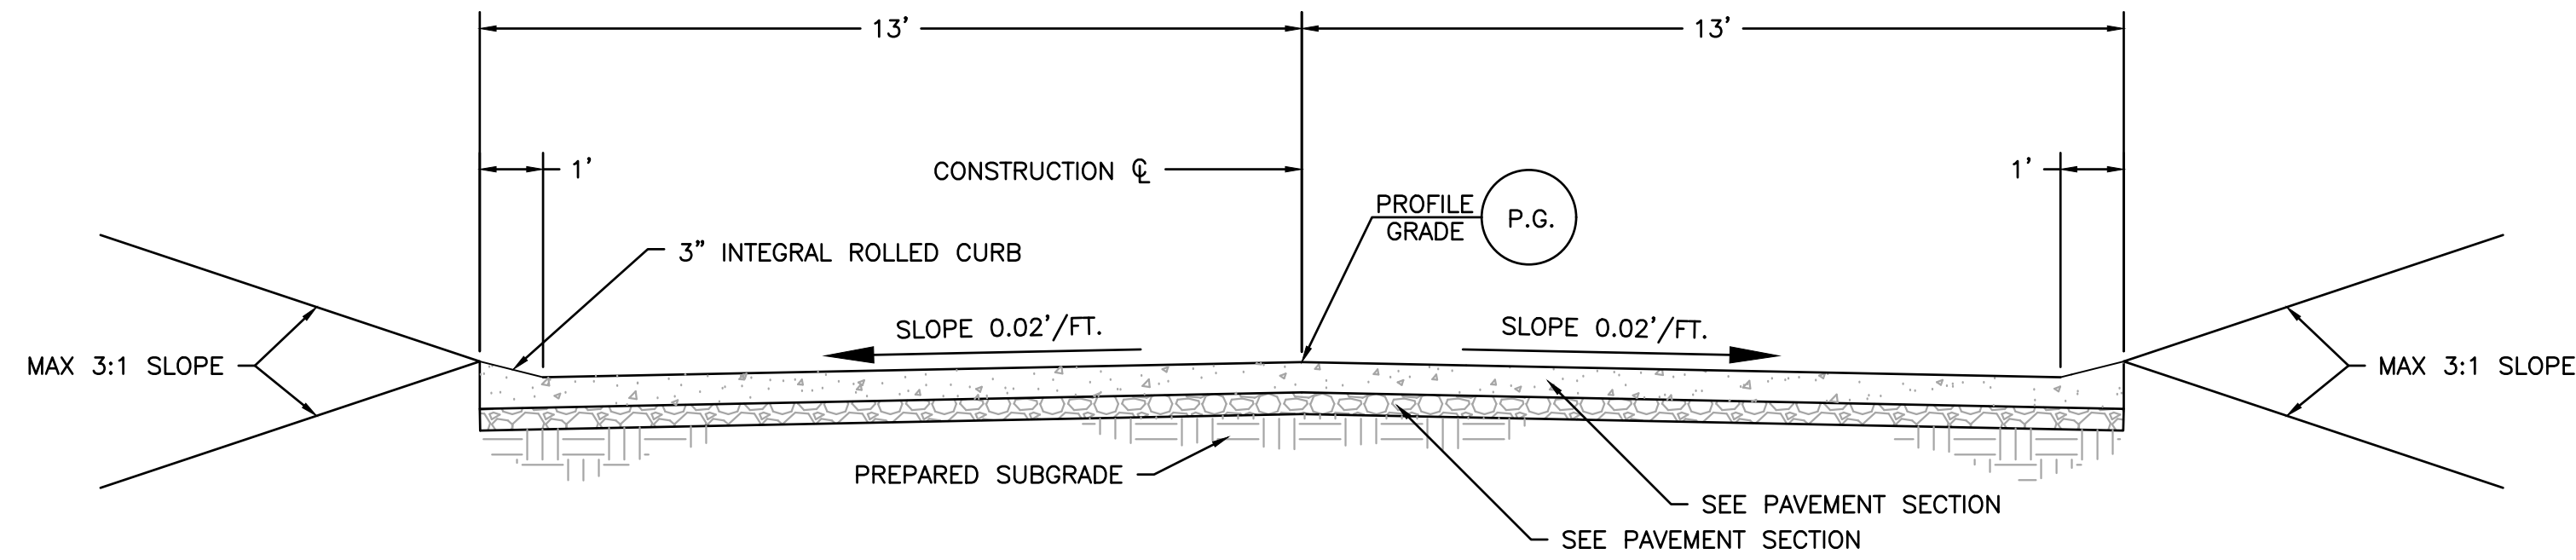

**9 STREET SECTION WITH 3\"/>**

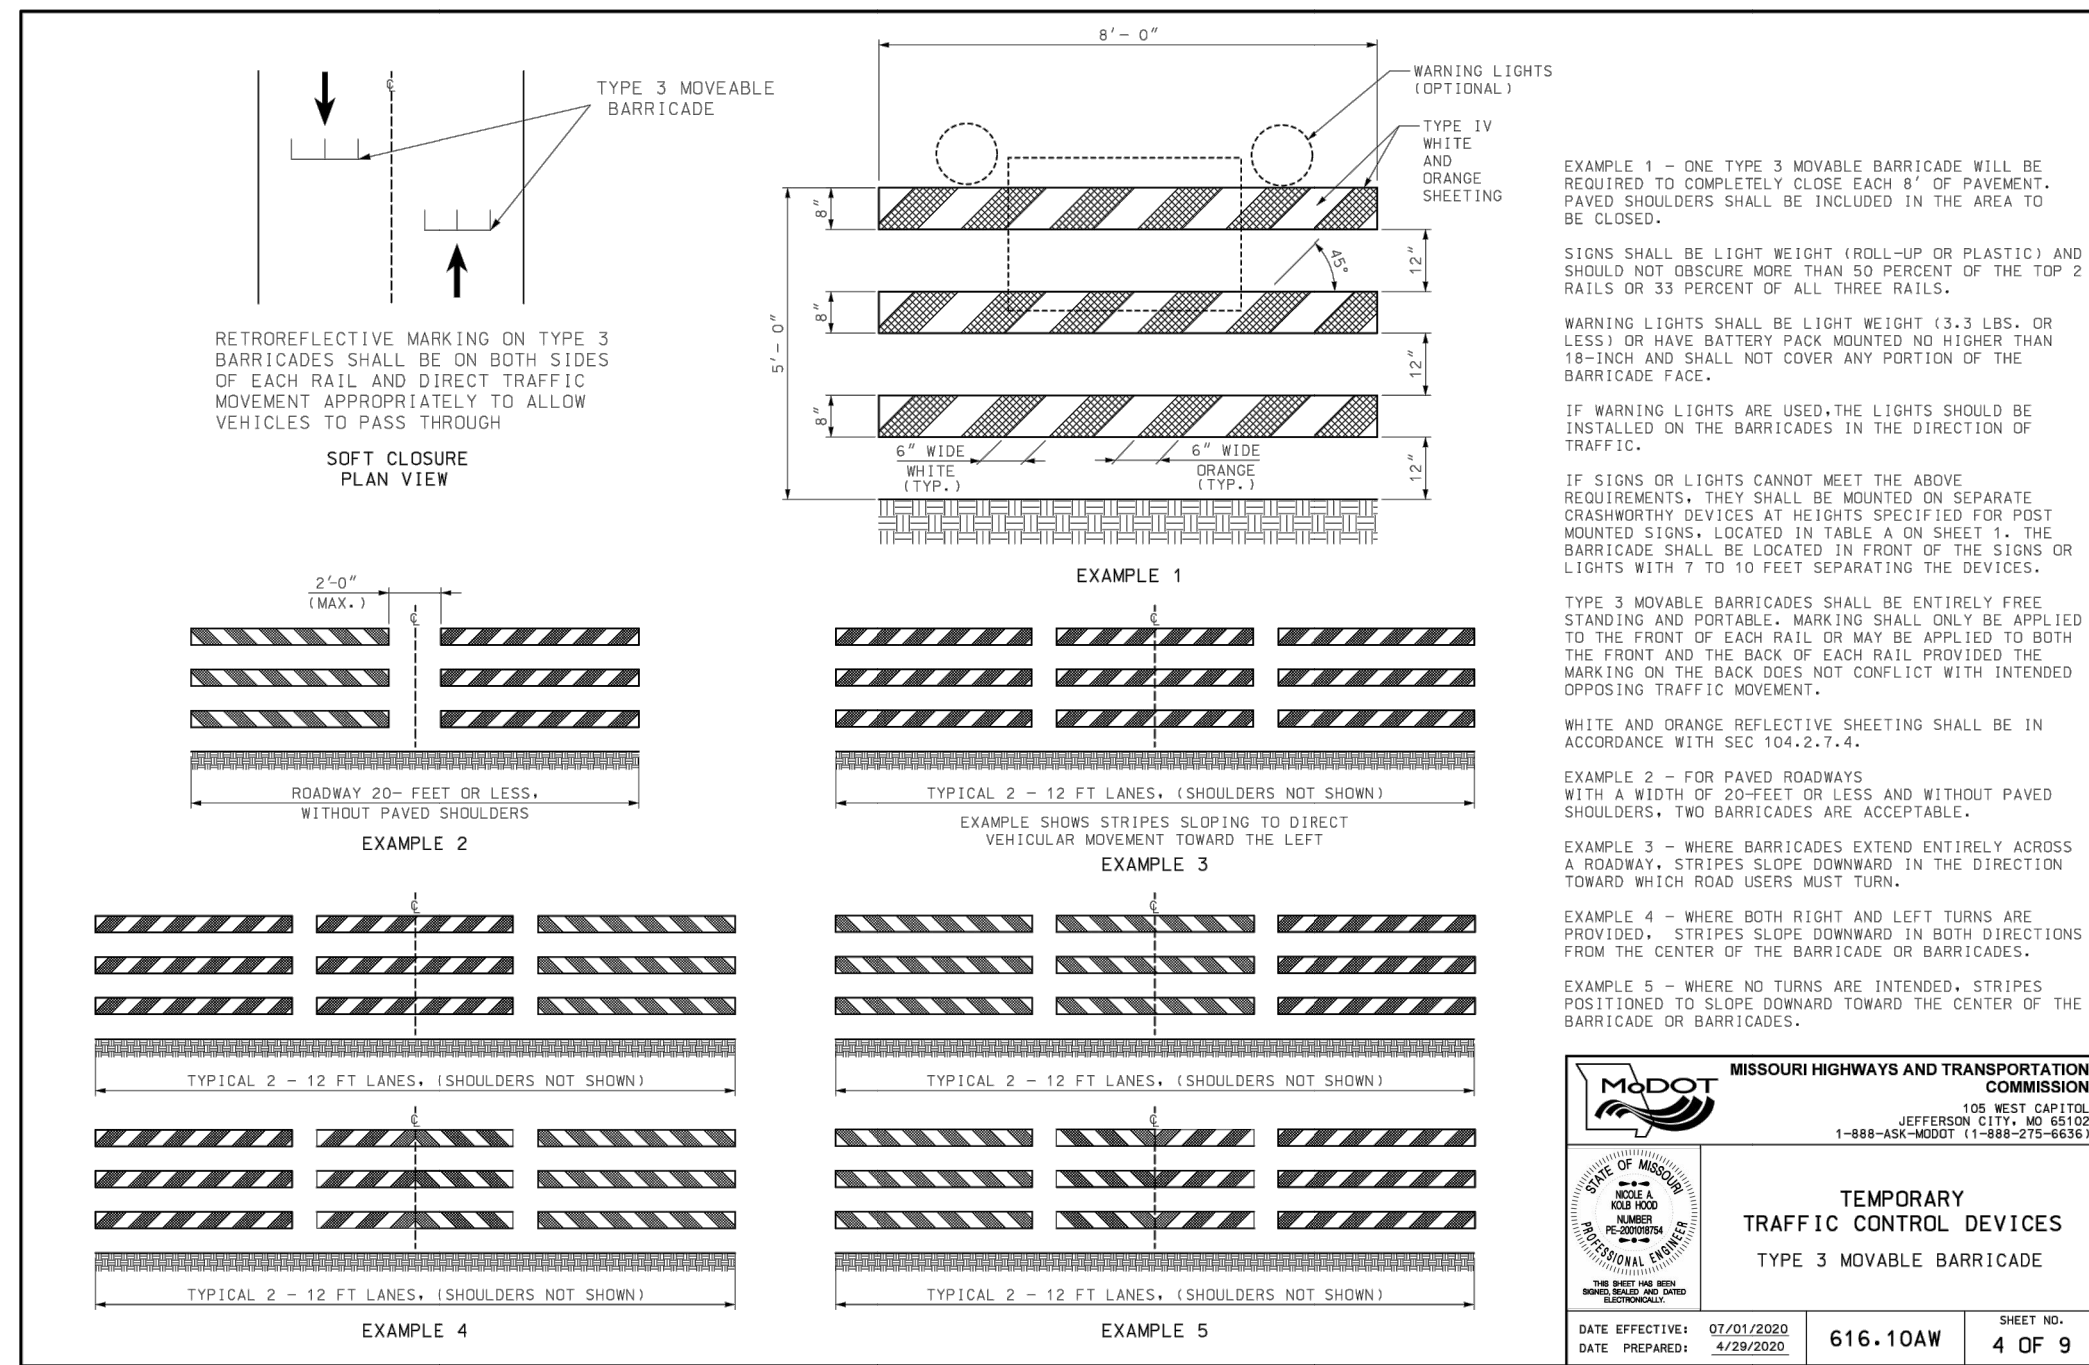

**MISSOURI HIGHWAYS AND TRANSPORTATION COMMISSION**  
TEMPORARY TRAFFIC CONTROL DEVICES  
TYPE 3 MOVABLE BARRICADE  
DATE EFFECTIVE: 07/21/2020  
DATE REPEALED: 6/26/2020  
ITEM NUMBER: 616-10AW  
SHEET NO.: 4 OF 9

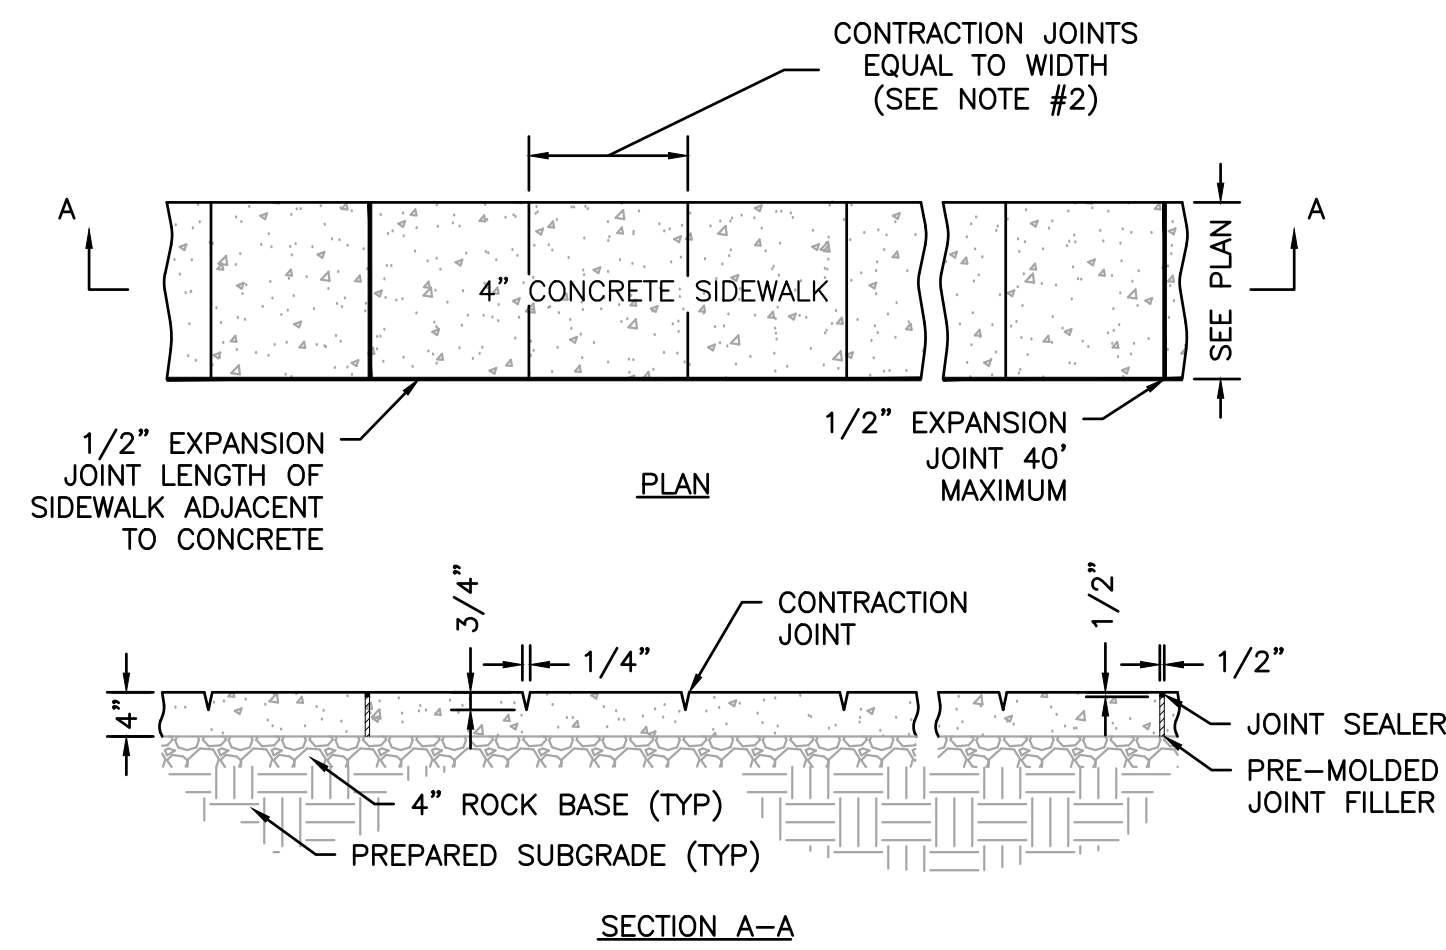

- NOTES:**
- CONTRACTOR TO COORDINATE WITH ARCHITECTURAL SITE PLANS FOR DETAILS OF ALL INTERIOR WALKS AND HARDSCAPE AREAS.
  - DETAIL IS INTENDED FOR SIDEWALK WIDTHS OF 4 TO 6 FEET. CONTRACTOR SHALL COORDINATE WITH ARCHITECT OR ENGINEER FOR ANY SIDEWALK WIDTHS THAT EXCEED 6 FEET.

**10 CONCRETE SIDEWALK DETAIL**  
SCALE: N.T.S. REF. DWG. C3.1

USER: Matt Steuber TAB: Pavement Detail  
DATE: May 19, 2021 12:08:15 PM  
DRAWING: S:\JOBS\Job#2021\21-0017\CADD\C-Plan\PolSheds\0\_Plan\_DETAL\_21-0017.dwg

NO.	REVISION DESCRIPTION	DATE

DEVELOPER/OWNER:  
**40DD SPORTS, LLC**  
1 ASPEN CIRCLE DRIVE  
INNSBROOK, MO 6390

THE PROFESSIONAL WHOSE SIGNATURE AND PERSONAL SEAL APPEAR HEREON HAS ASSURED THAT THE DESIGN AND CONSTRUCTION OF THE PROJECT SHALL BE IN ACCORDANCE WITH THE SPECIFICATIONS, ESTIMATES, REPORTS, OR OTHER DOCUMENTS OF INSTRUMENTS NOT PREPARED BY HIM OR HIS FIRM OR PARTS OF THE PROJECT TO WHICH THIS SEAL REFERS.

CIVIL ENGINEERS  
CORPORATE  
ENGINEERING  
OFFICE  
401165

REGISTERED PROFESSIONAL ENGINEER  
STATE OF MISSOURI  
NO. 0017889  
EXPIRES 05/19/2021

REGISTERED PROFESSIONAL ENGINEER  
STATE OF MISSOURI  
NO. 0017889  
EXPIRES 05/19/2021

CALEDONIA CENTER PHASE 2  
OF FALLON, MO

PAVEMENT DETAILS

**ST. CHARLES**  
1520 S. Fifth Street  
Suite 307  
St. Charles, MO 63033  
636.770.2500 FAX  
636.770.2500 TEL

**COLE**  
CIVIL ENGINEERING / SURVEYING / PLANNING / LANDSCAPE ARCHITECTURE  
Civil & Associates, Inc. is a Missouri Corporation. All work is performed in Missouri unless otherwise noted.

DESIGN/CALC BY: MGS  
DRAWN BY: MGS  
CHECKED BY: EWM  
DRAWING SCALE: AS SHOWN  
DATE: 05/19/2021

Job Number  
**21-0017**  
Sheet Number  
**C10.3**