



MATCH LINE SHEET C5.2

EXISTING DATA
CENTER BUILDING
19,042 S.F. (Indoor)
Height = 22.0'
F.F. = 553.00'

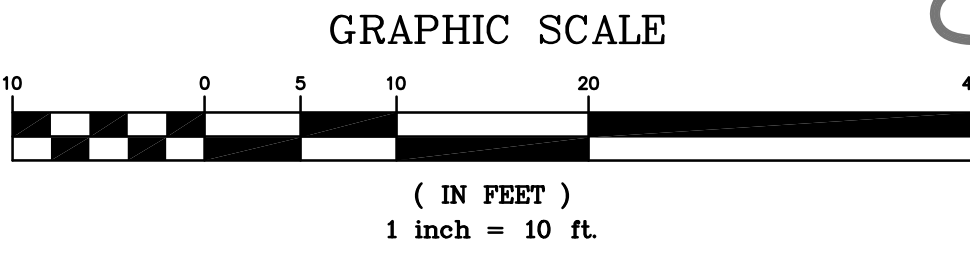


GRAPHIC SCALE

(IN FEET)
1 inch = 10 ft.

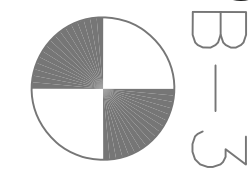


B-3

DRAWN BY: J.M.B. CHECKED BY: G.M.S.
DATE: 11/10/2015 JOB NO: 209-4511.8
DUCKETT CRECK # P- BASE MAP #
S.C.C. HAT # HAT S.U.P. #
M.D.N.R. # MO-RA07437
SHEET TITLE:
SHEET NO.: C5.1

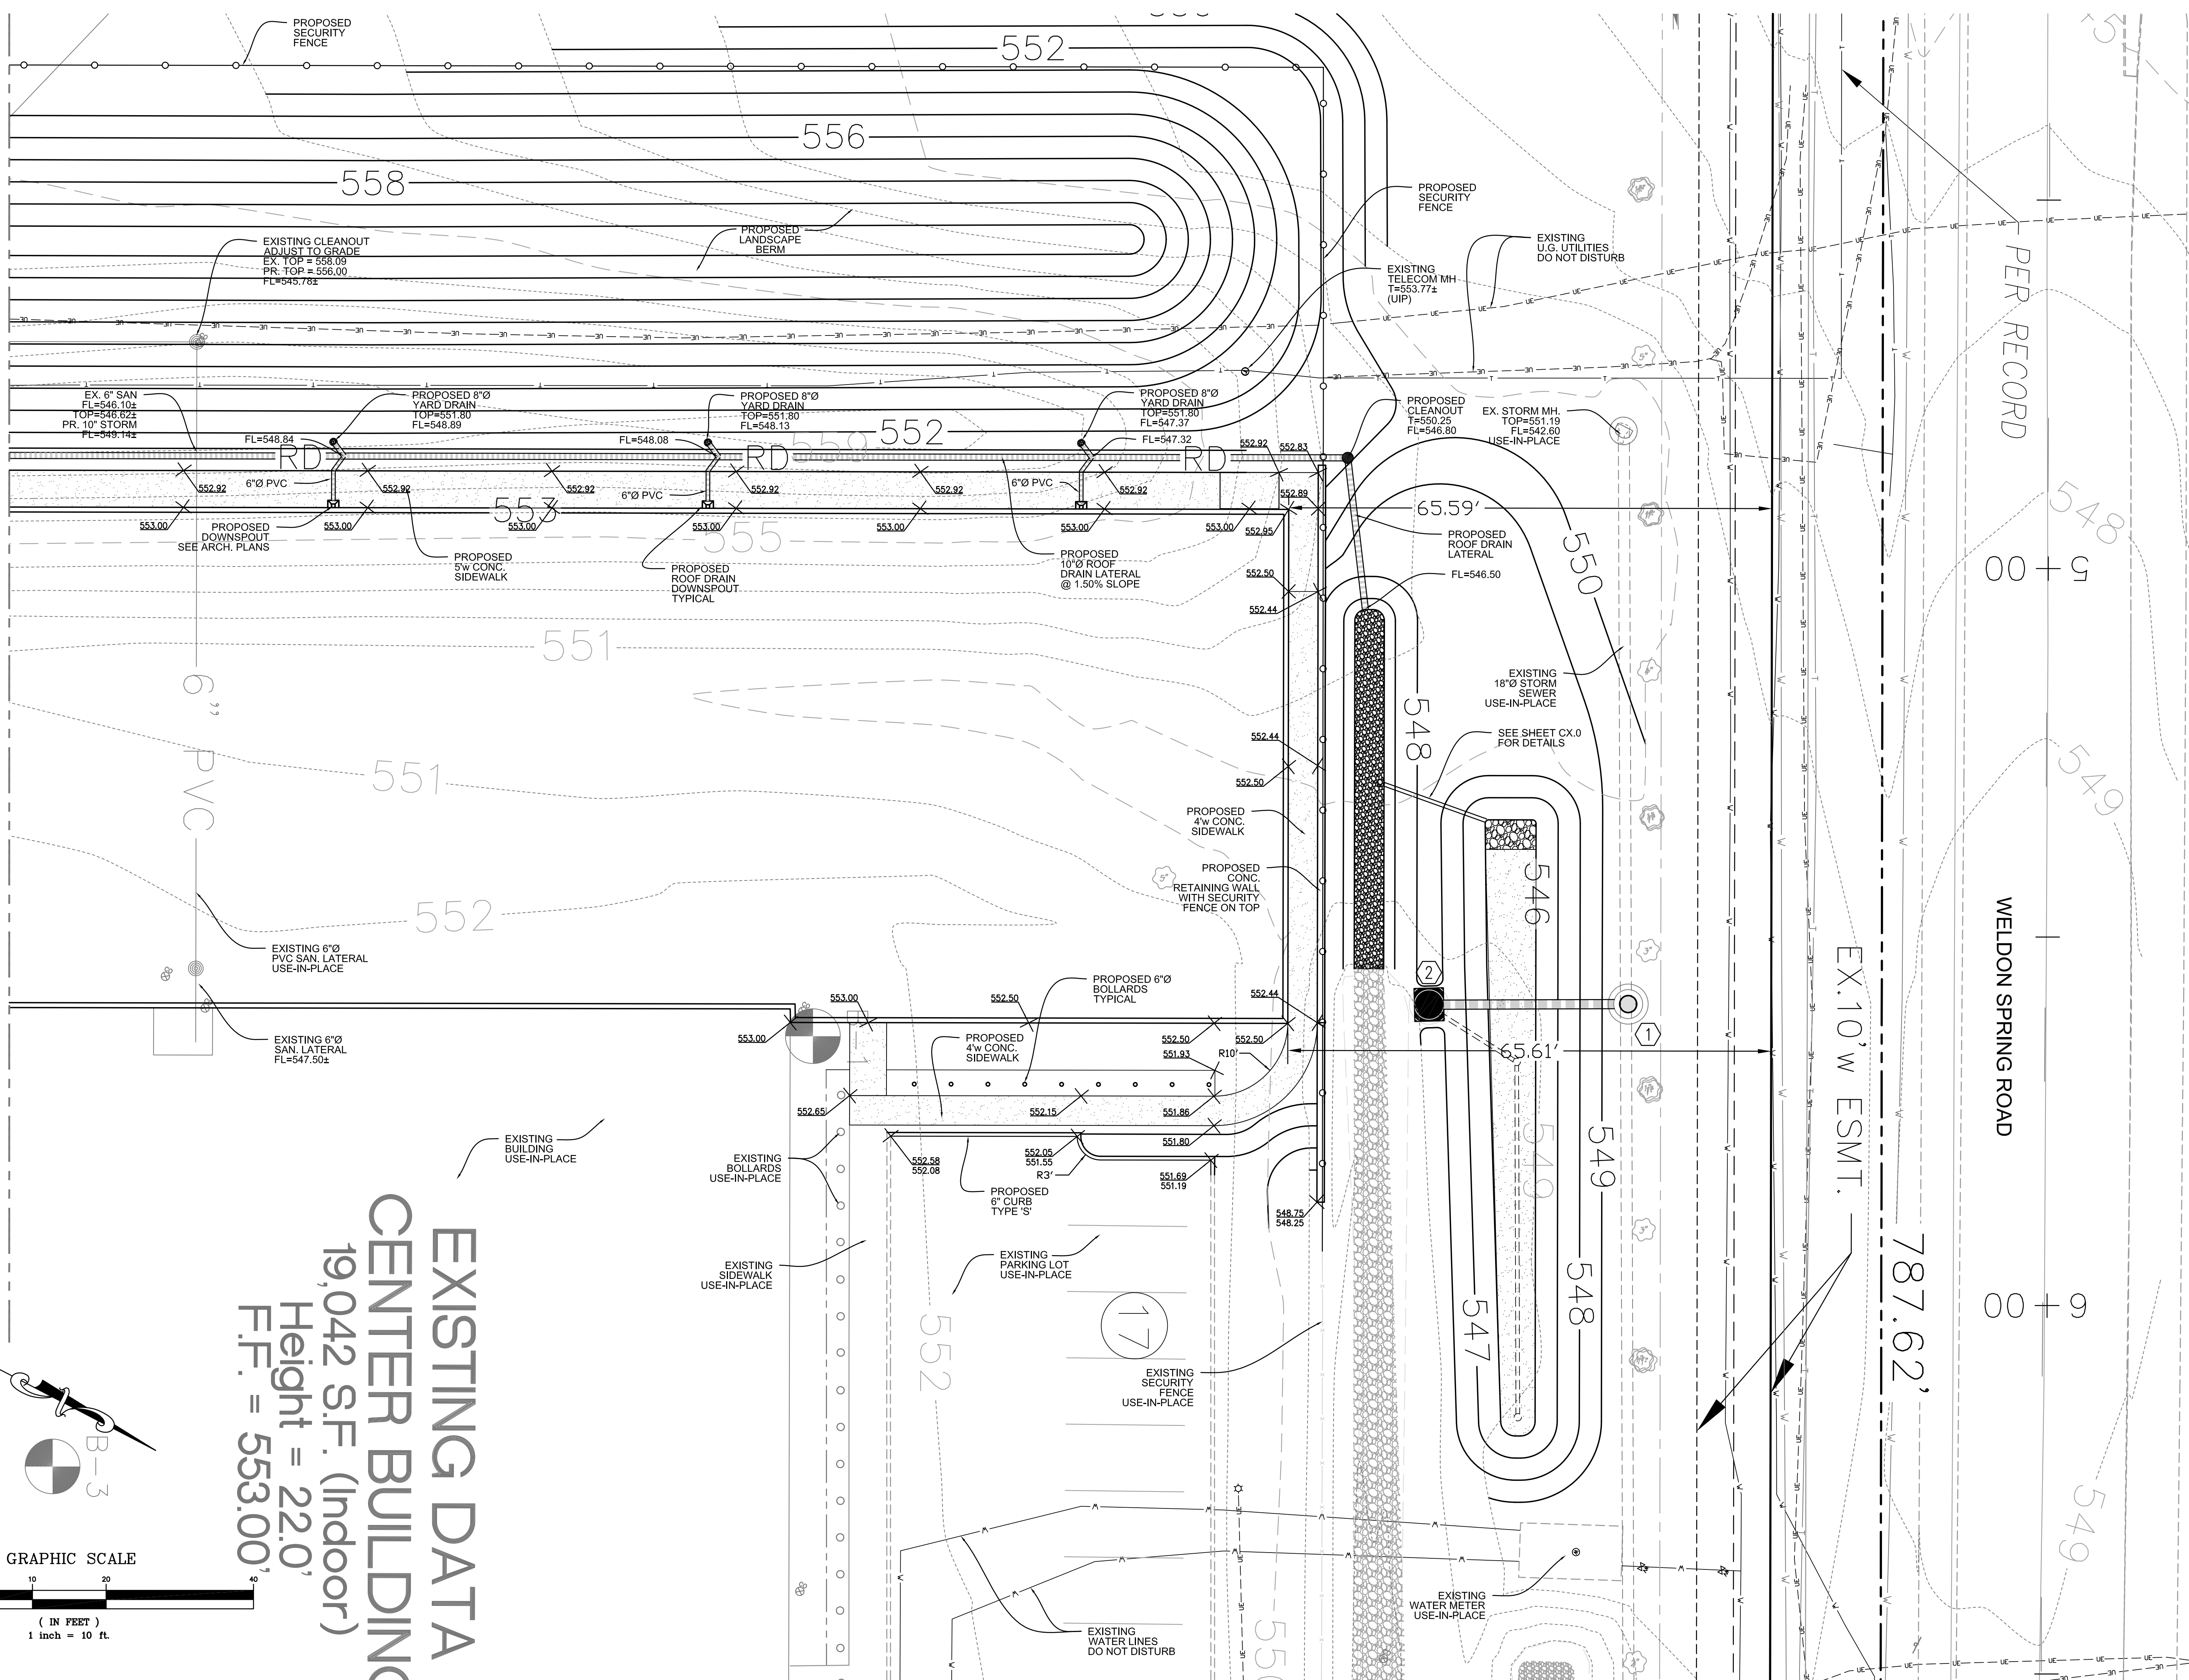

PREPARED BY:
STOCK & ASSOCIATES
Consulting Engineers, Inc.
257 Chesterfield Business Parkway
St. Louis, MO 63005 PH: (636) 530-9100 FAX: (636) 530-9130
e-mail: general@stockassoc.com
Web: www.stockassoc.com

IMPROVEMENT PLANS FOR:
**CENTENE DATA CENTER
BUILDING EXPANSION**
6430 WELDON SPRING ROAD
OFALLON, MISSOURI

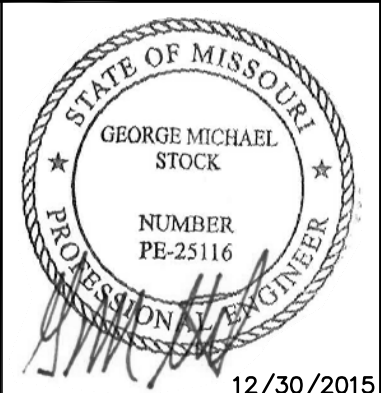

12/30/2015
GEORGE M. STOCK E-25116
CIVIL ENGINEER
CERTIFICATE OF AUTHORITY
NUMBER: 000996

REVISIONS:	
1.	2015-12-07 PROGRESS PRINT
2.	2015-12-09 REVISED PER CITY COMMENTS
3.	2015-12-30 REVISED PER CITY & CLIENT COMMENTS

DRAWN BY: J.M.B.	CHECKED BY: G.M.S.
DATE: 11/10/2015	JOB NO: 209-4511.8
DUCKETT CRECK # P-	BASE MAP #
S.C.C. HAT #	HAT S.U.P. #
M.D.N.R. # MO-RA07437	
SHEET TITLE: DETAILED SITE AND GRADING PLAN	
SHEET NO.: C5.1	