


MOLITOR FARMS
 SANITARY SEWER EXTENSION
 PLAN & PROFILE
 99-212 95047
 Rev. 9/29/95 Per Molitor Plans
 Rev. 1/11/96 L.S.S.



SCALE: 1" = 50'

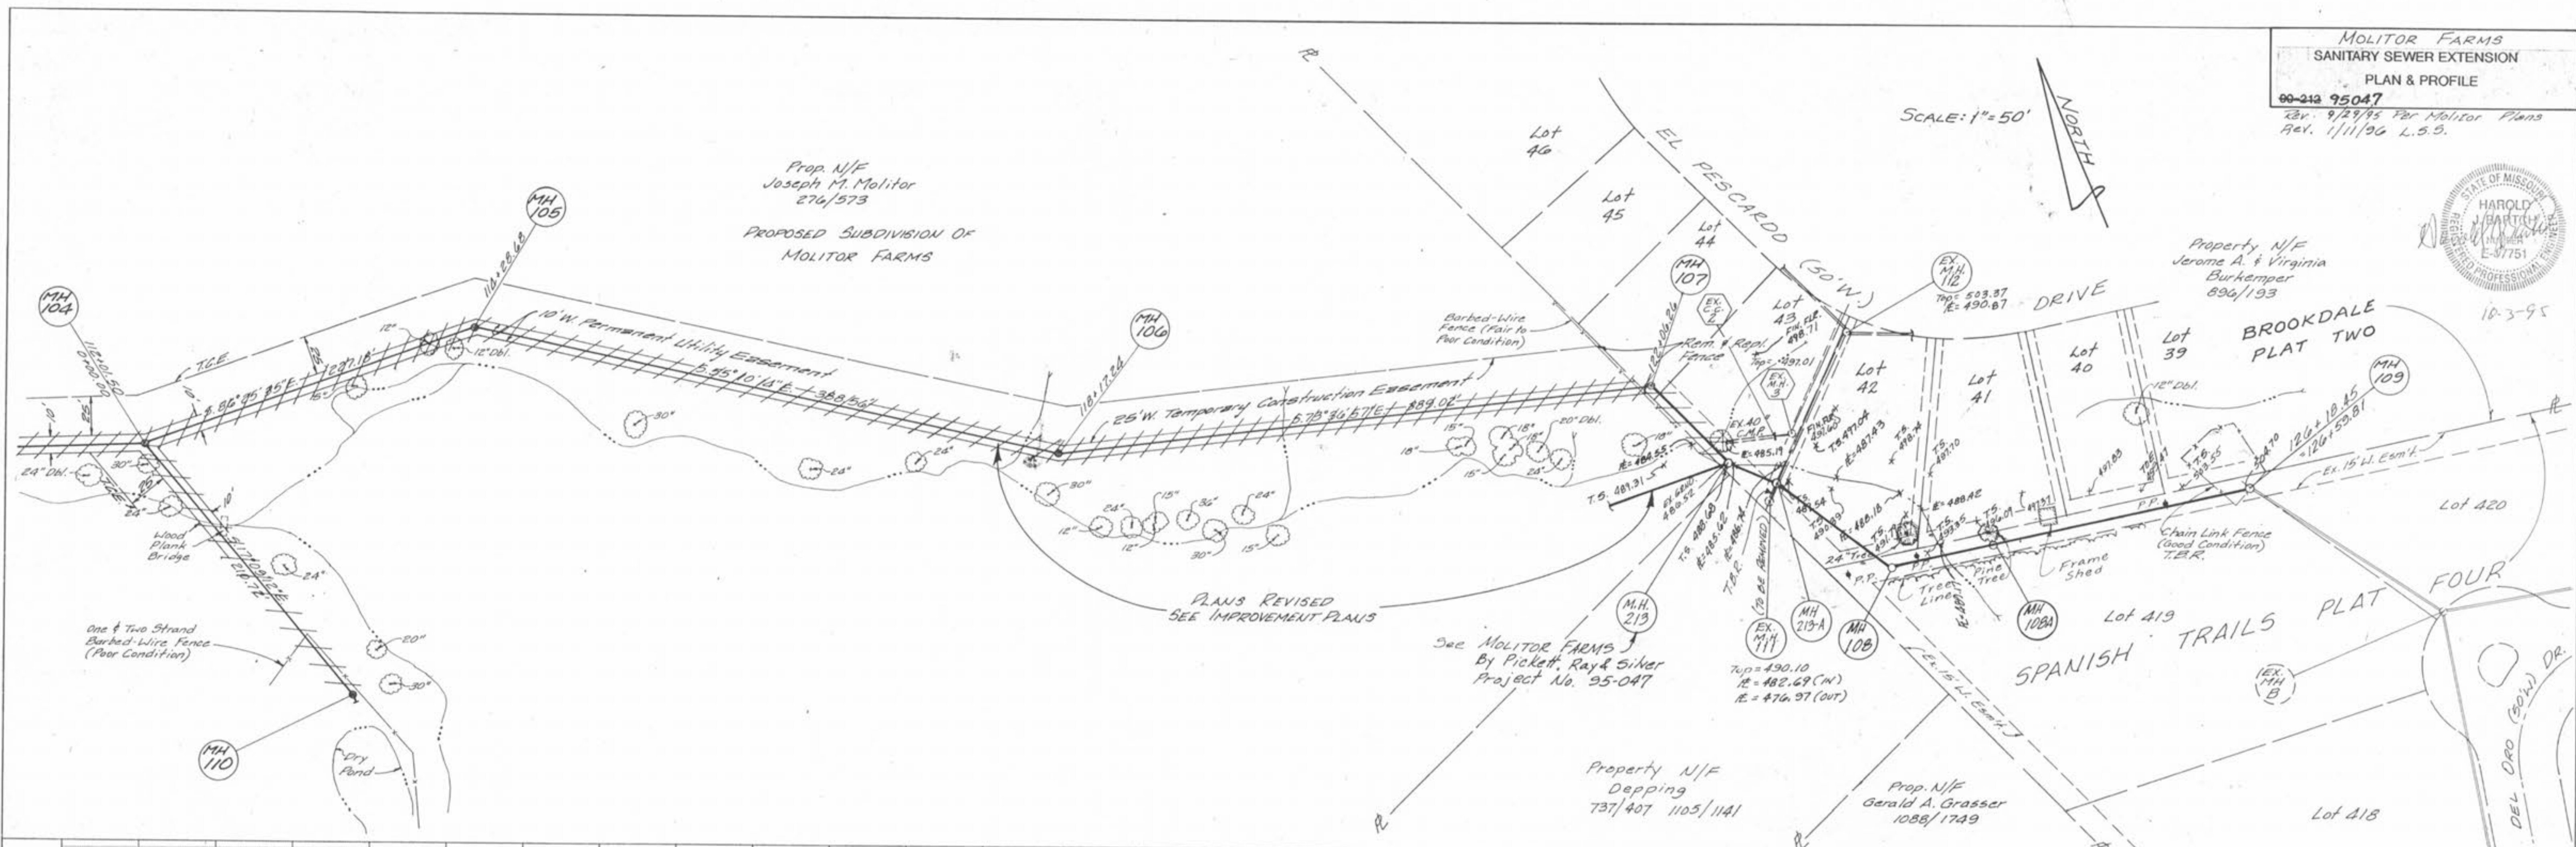

DATE	
BY	
SURVEYED	
PLOTTED	
GRADES CHECKED	
RT OF WAY CHECKED	
NOTE BOOK NO.	
PLAN	

DATE	
BY	
SURVEYED	
GRADES CHECKED	
STRUCTURE NOTATIONS CHECKED	
NOTE BOOK NO.	
PROFILE	

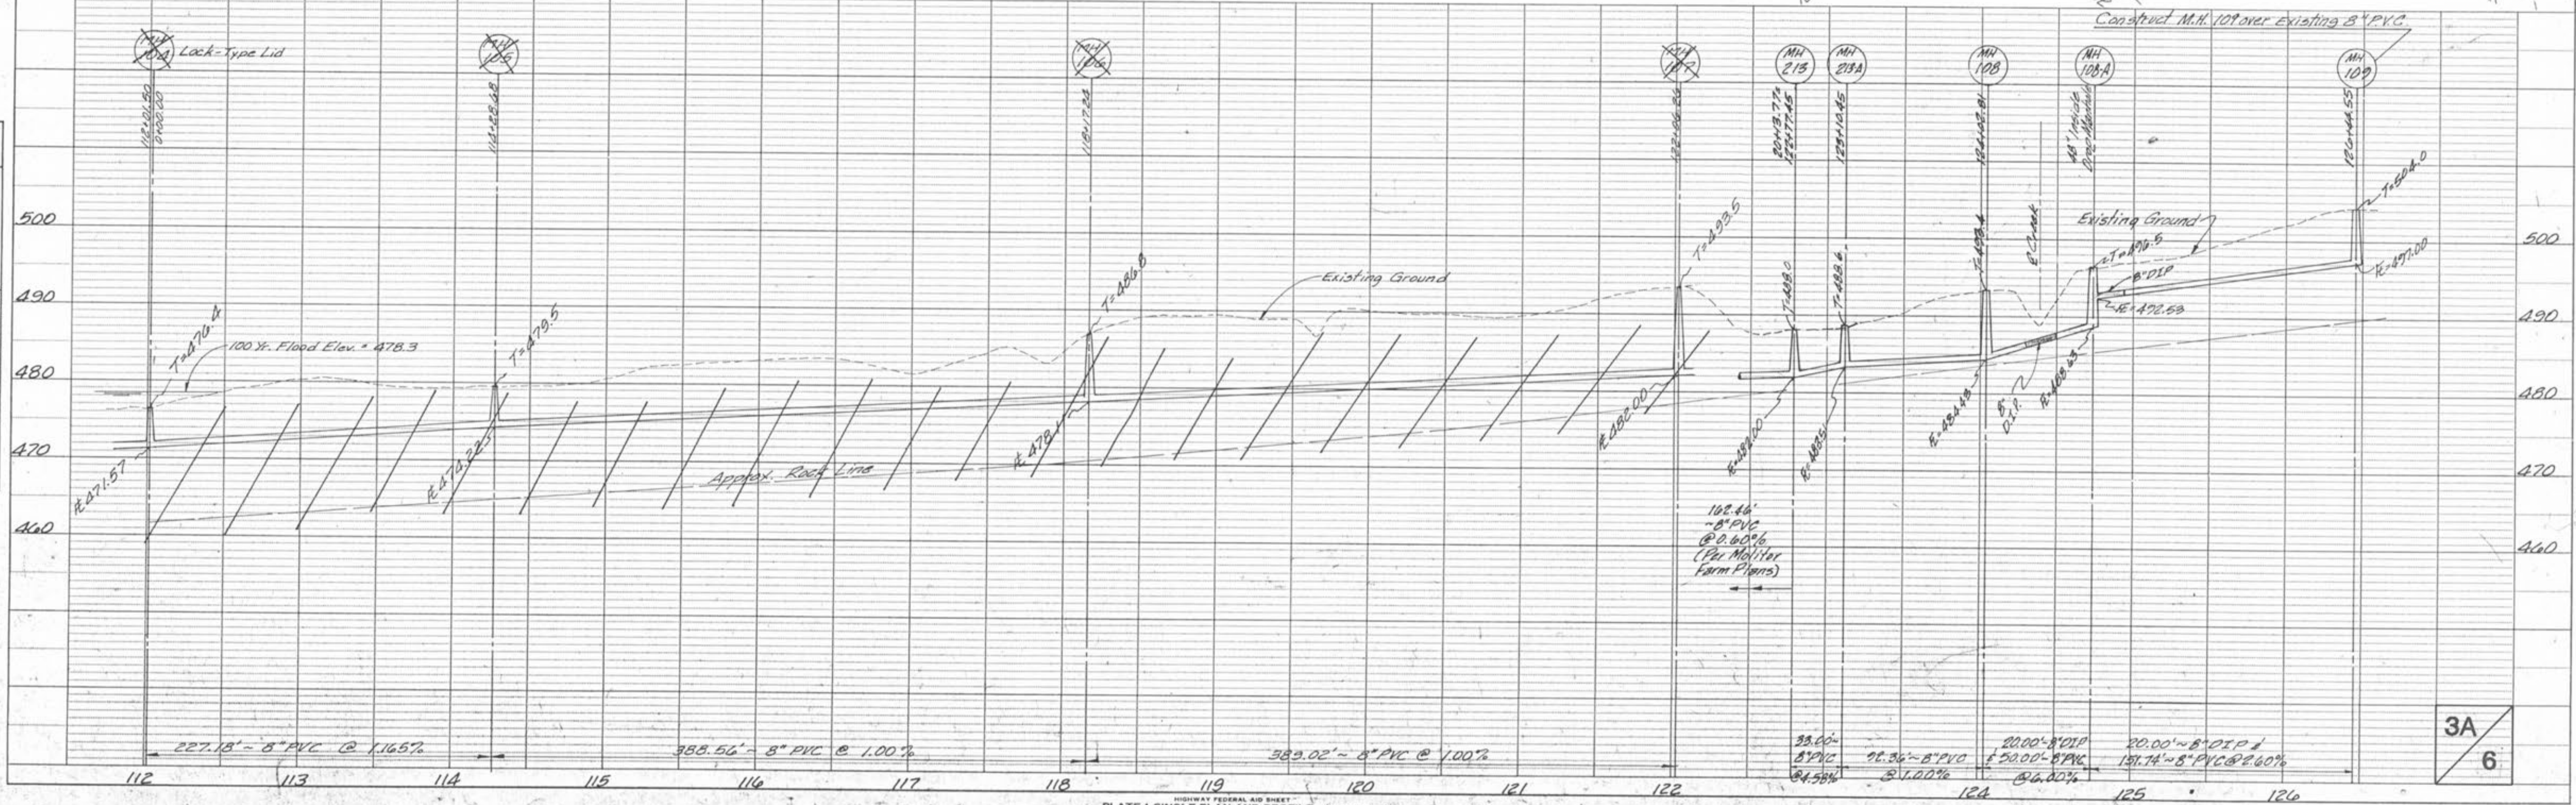


PLATE 1-SINGLE PLAN AND PROFILE LINE & DOT
 PRINTED IN U.S.A.

3A
6