



138 South Main Street
 O'Fallon, Missouri 63366

City of O'Fallon

NEW CITY HALL COMPLEX


FIRST FLOOR PLAN

CONSTRUCTION DOCUMENTS

Revisions

CONSTRUCTION ISSUE
 DECEMBER 5, 1997

Project No. 96036
 Date 4 SEPT 97
 Designed
 Drawn
 Drawing No. **A-2**

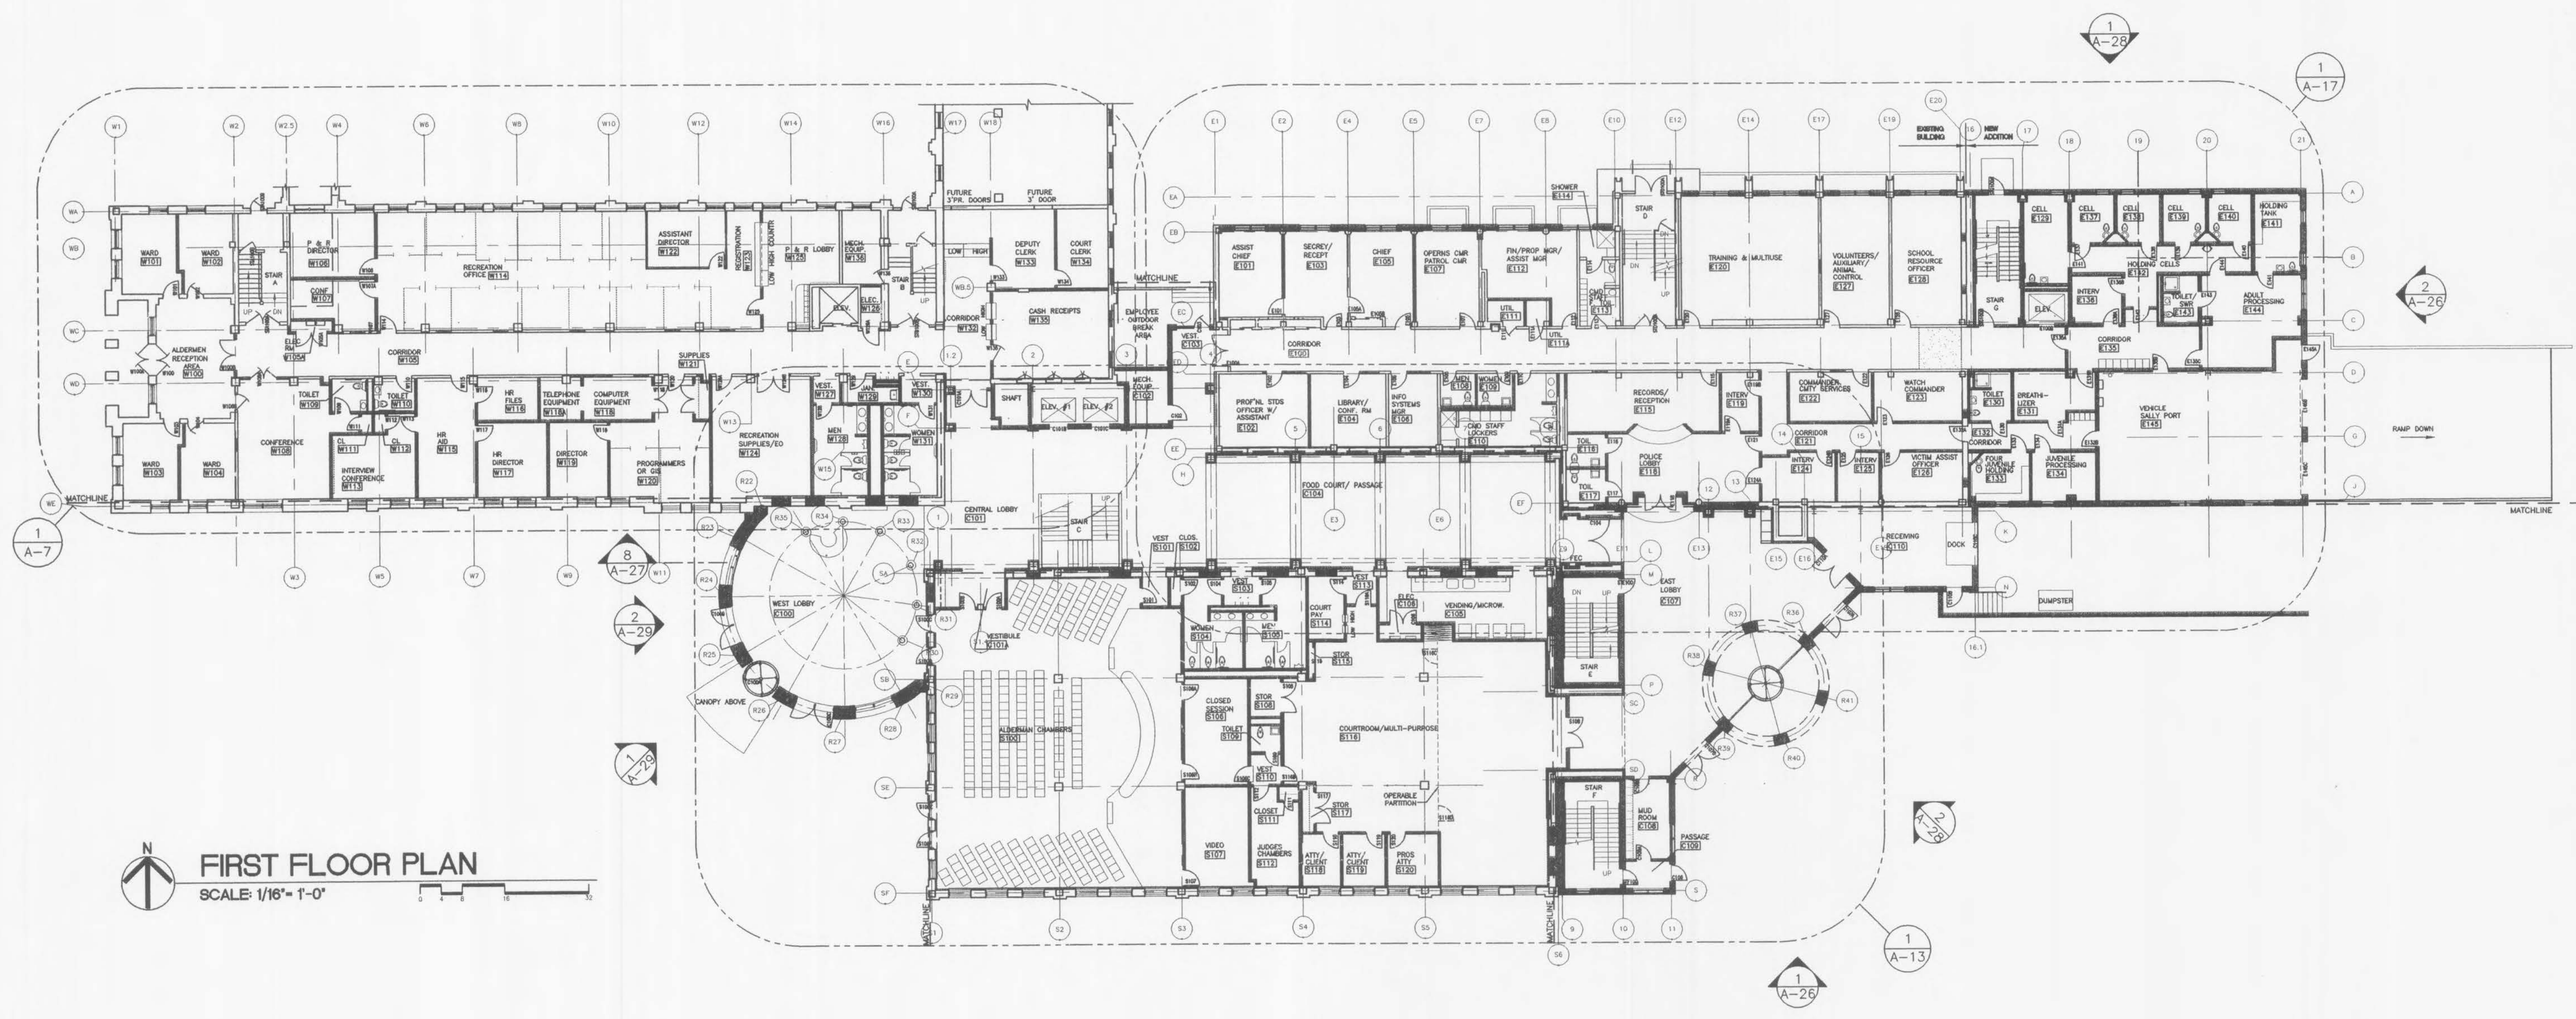

FIRST FLOOR PLAN
 SCALE: 1/16" = 1'-0"

**BID
 ISSUE**

22