


**ROOF PLAN**  
SCALE: 1/16" = 1'-0"

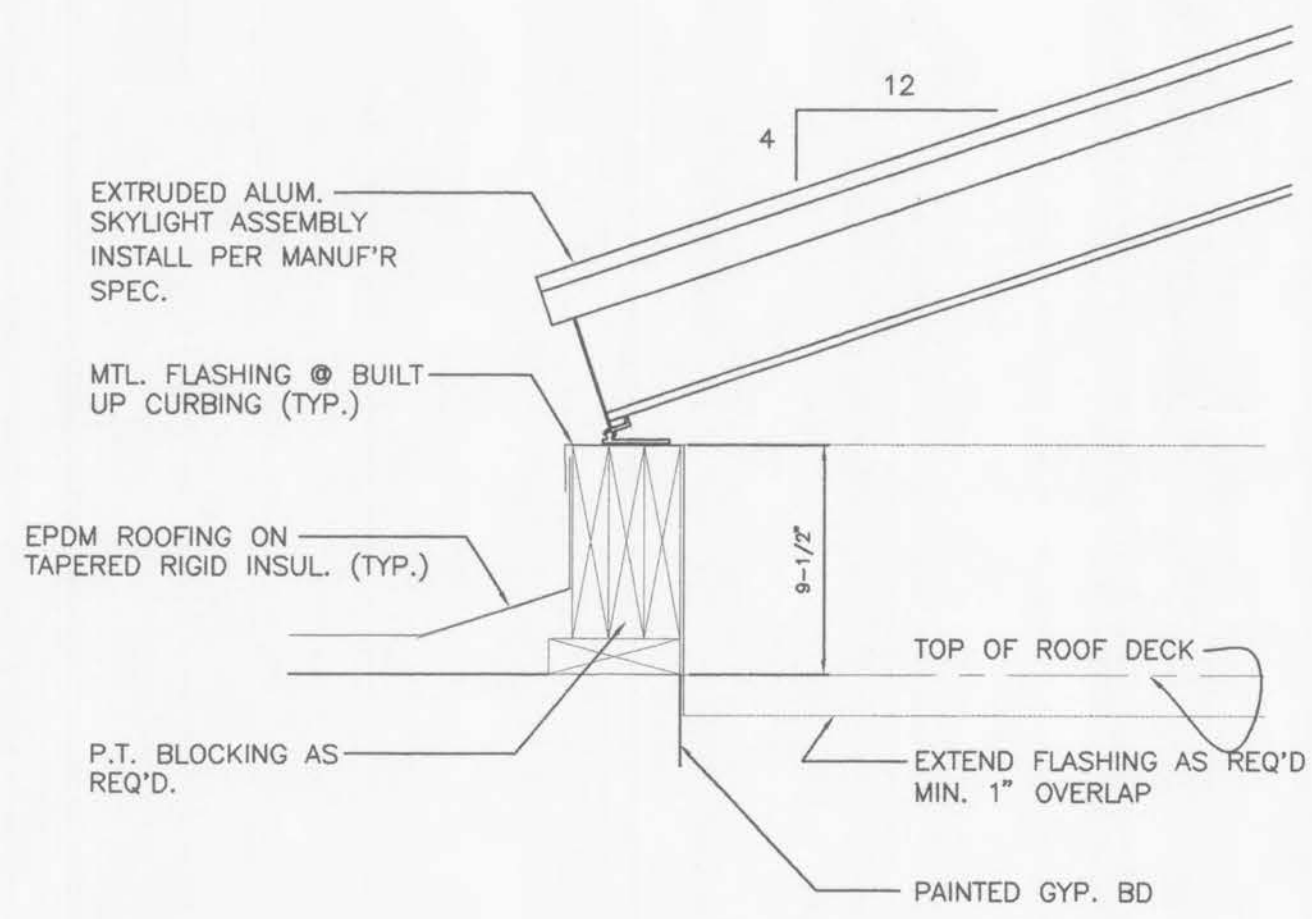

**1 DETAIL @ SKYLIGHT (TYP.)**  
A-5 NTS

REFERENCE ONLY  
NOT FOR  
CONSTRUCTION

Revisions  
CONSTRUCTION ISSUE  
DECEMBER 5, 1997

Project No.	96036
Date	SEPT. 4, 1997
Designed	
Drawn	
Drawing No.	<b>A-5</b>