




1 STAIR A SECTION
SCALE: 1/4" = 1'-0"

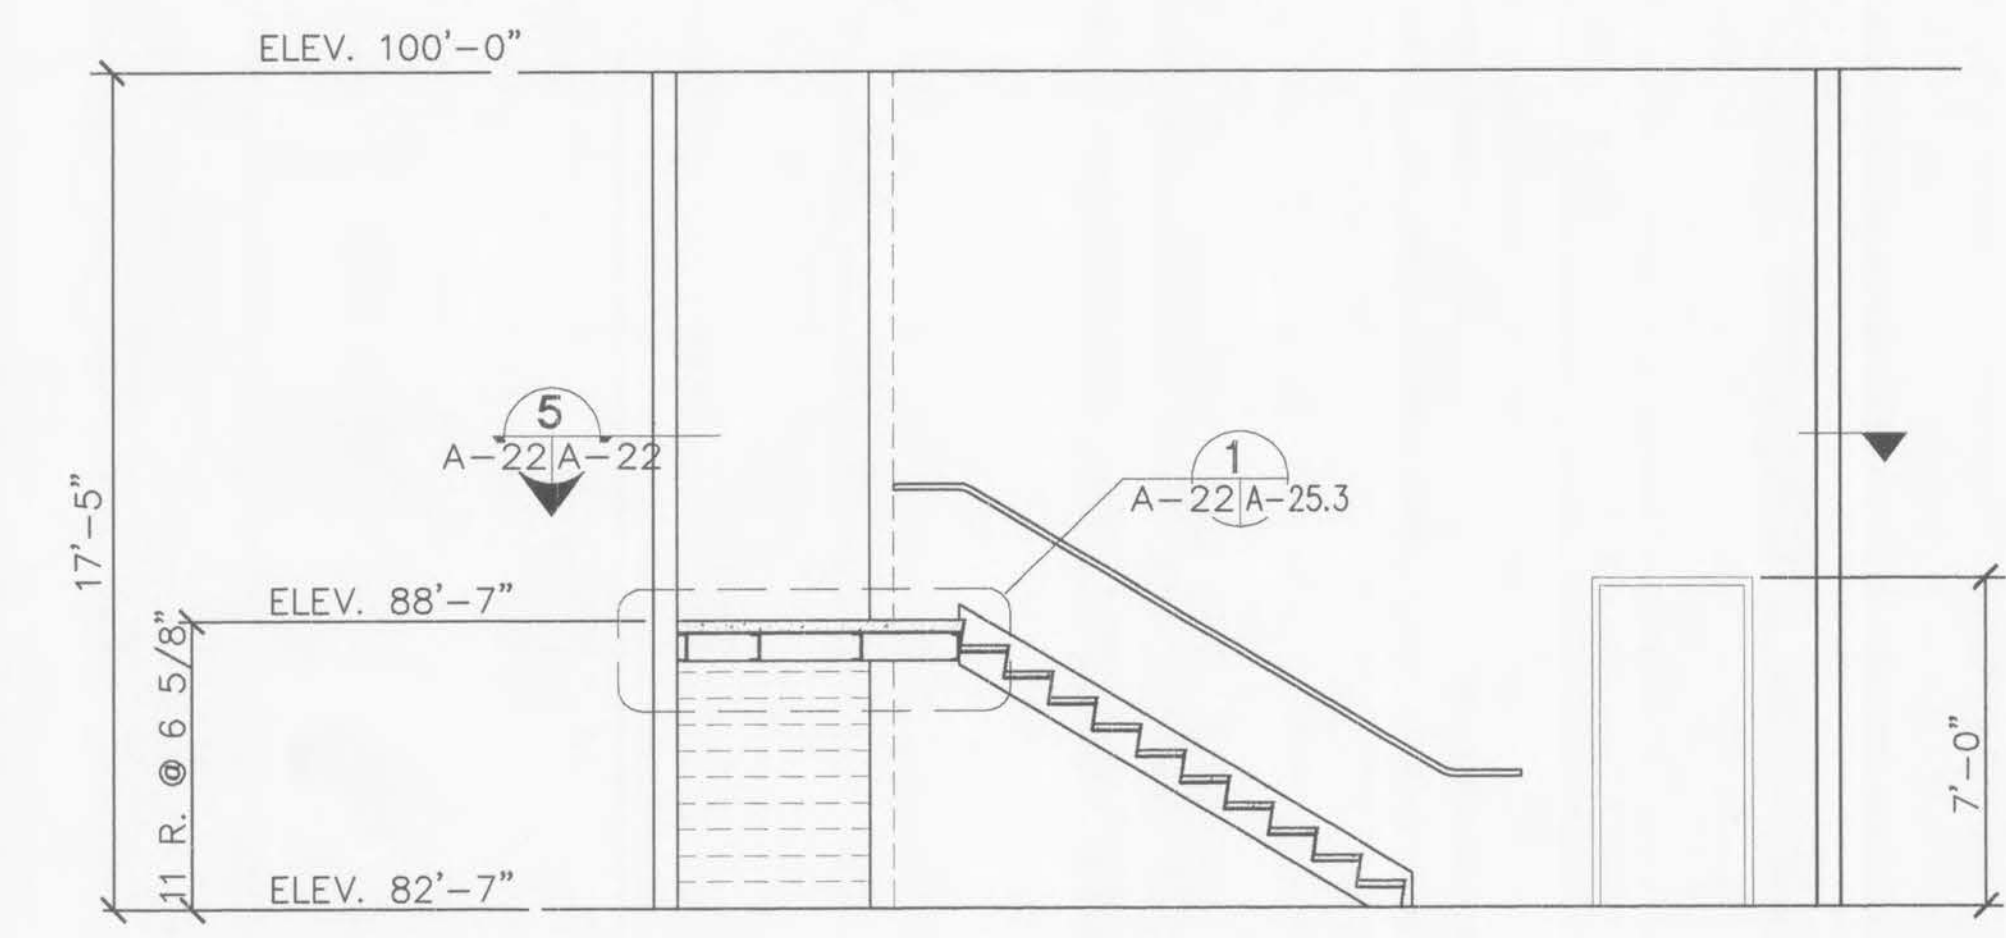


4 TYP. STAIR SECTION
SCALE: 1/4" = 1'-0"

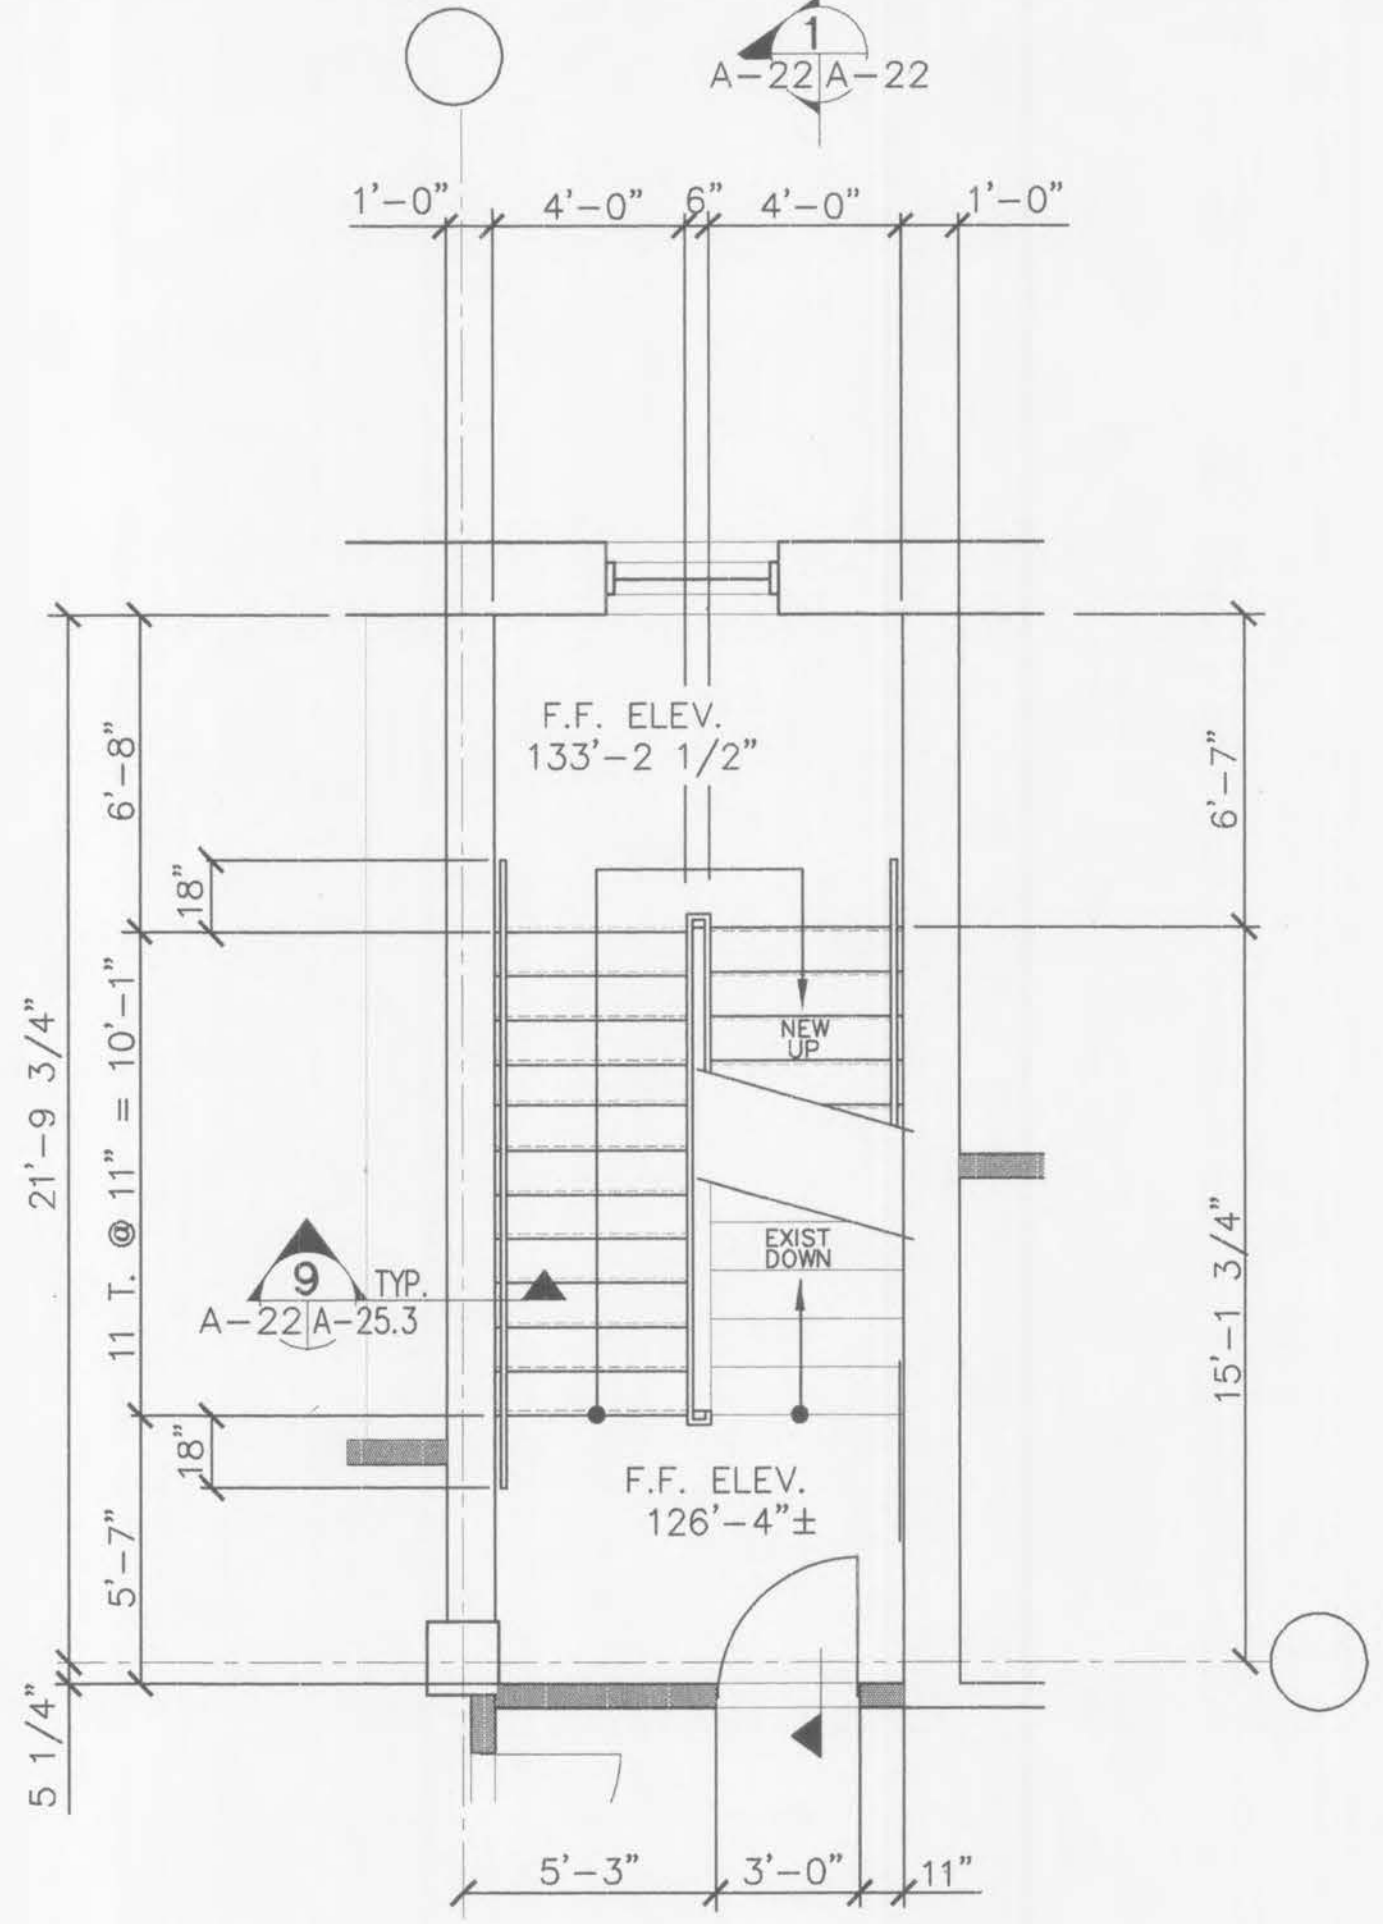

2 WEST WING-STAIR A
THIRD FLOOR PLAN
SCALE: 1/4" = 1'-0"

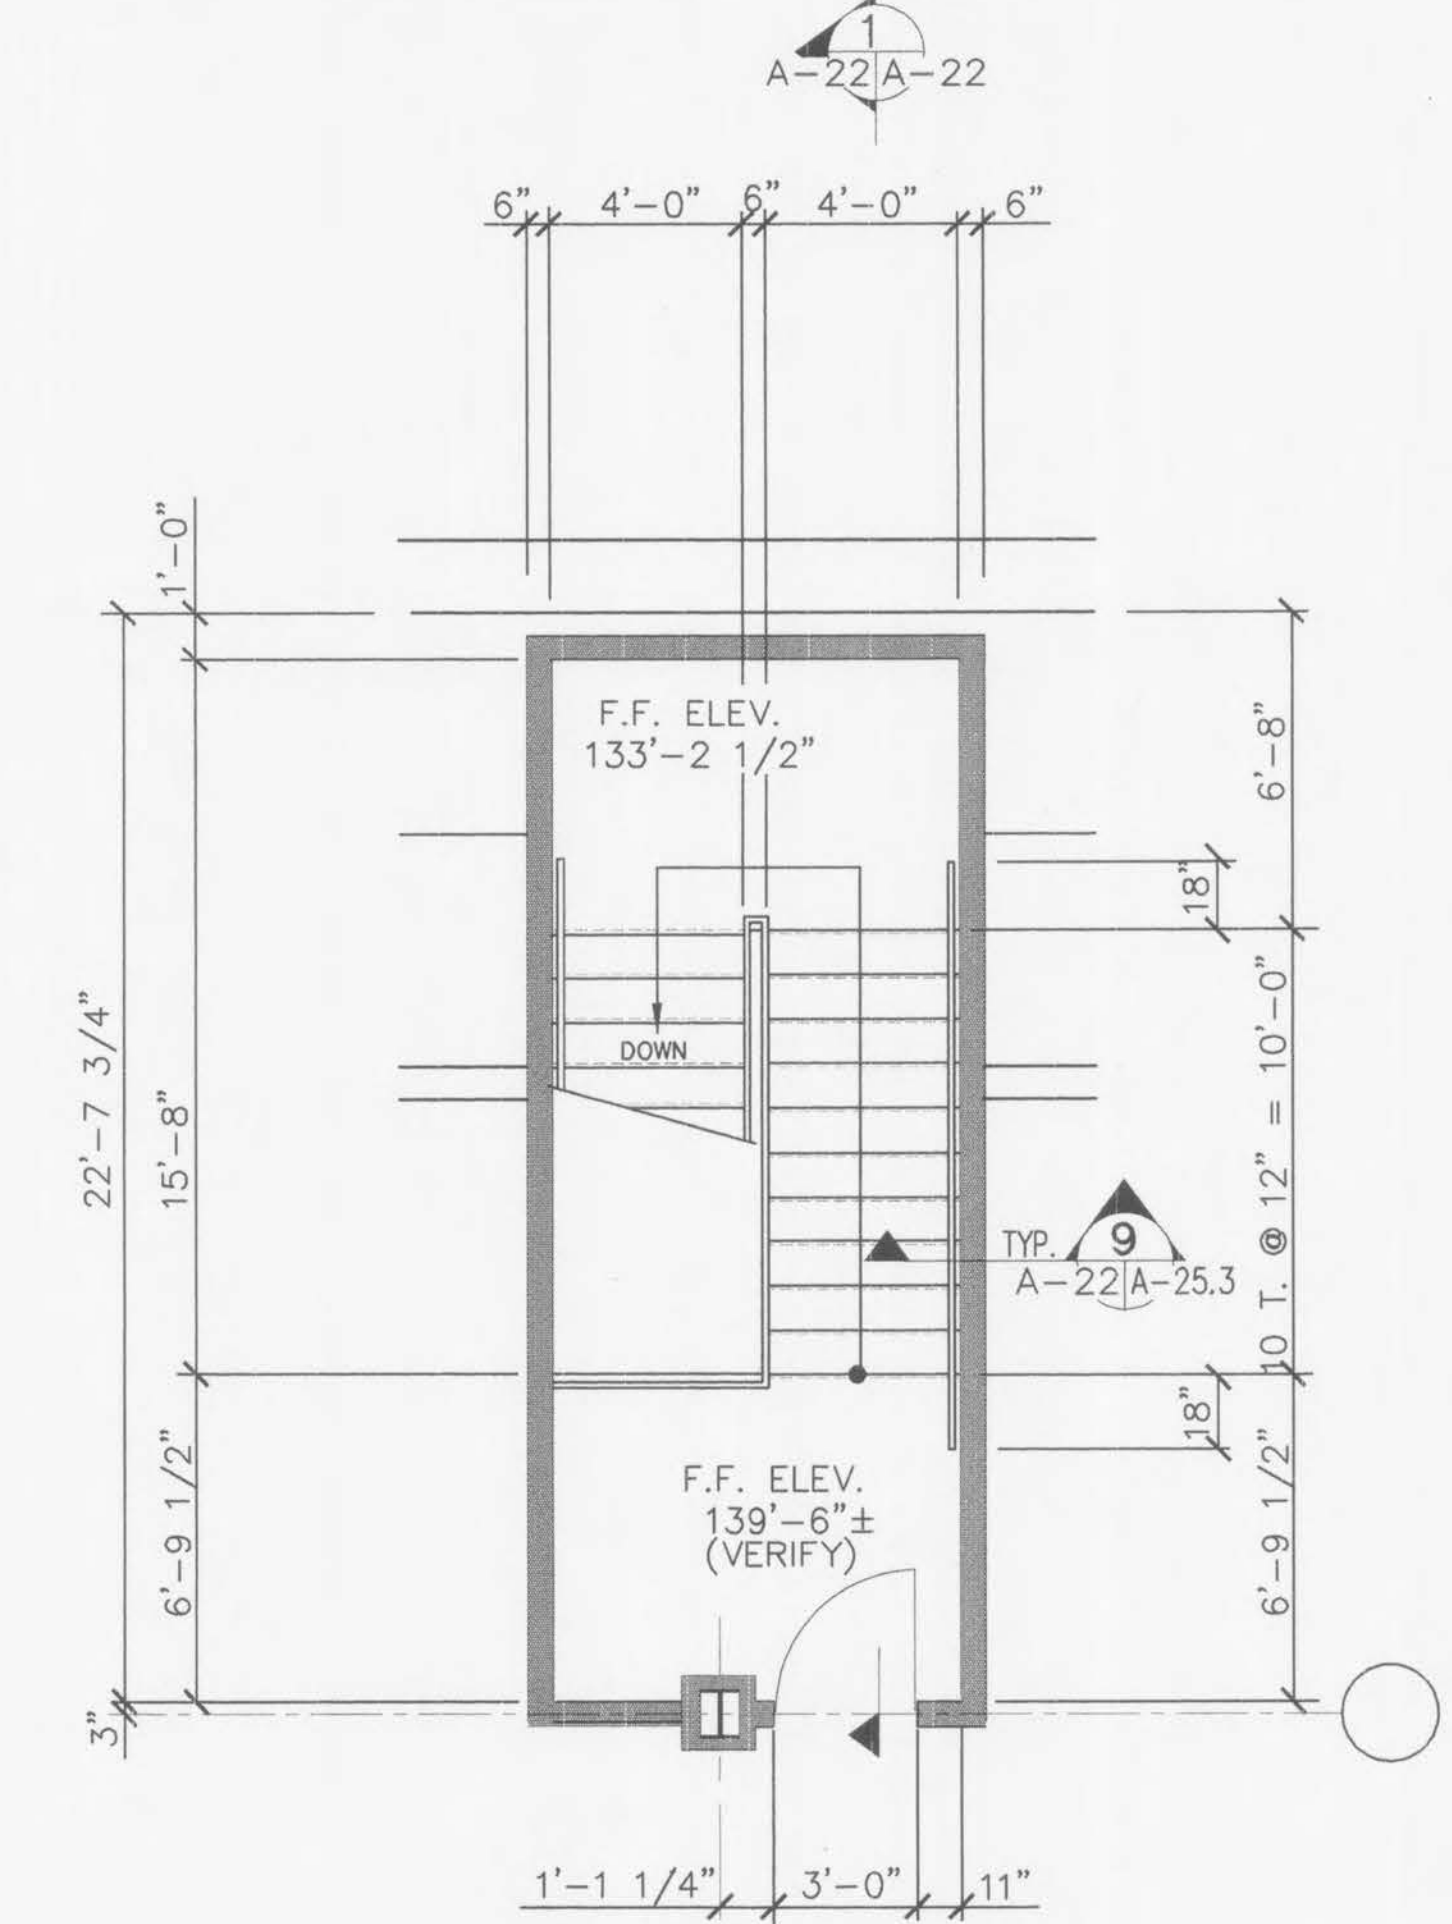

3 WEST WING-STAIR A
FOURTH FLOOR PLAN
SCALE: 1/4" = 1'-0"

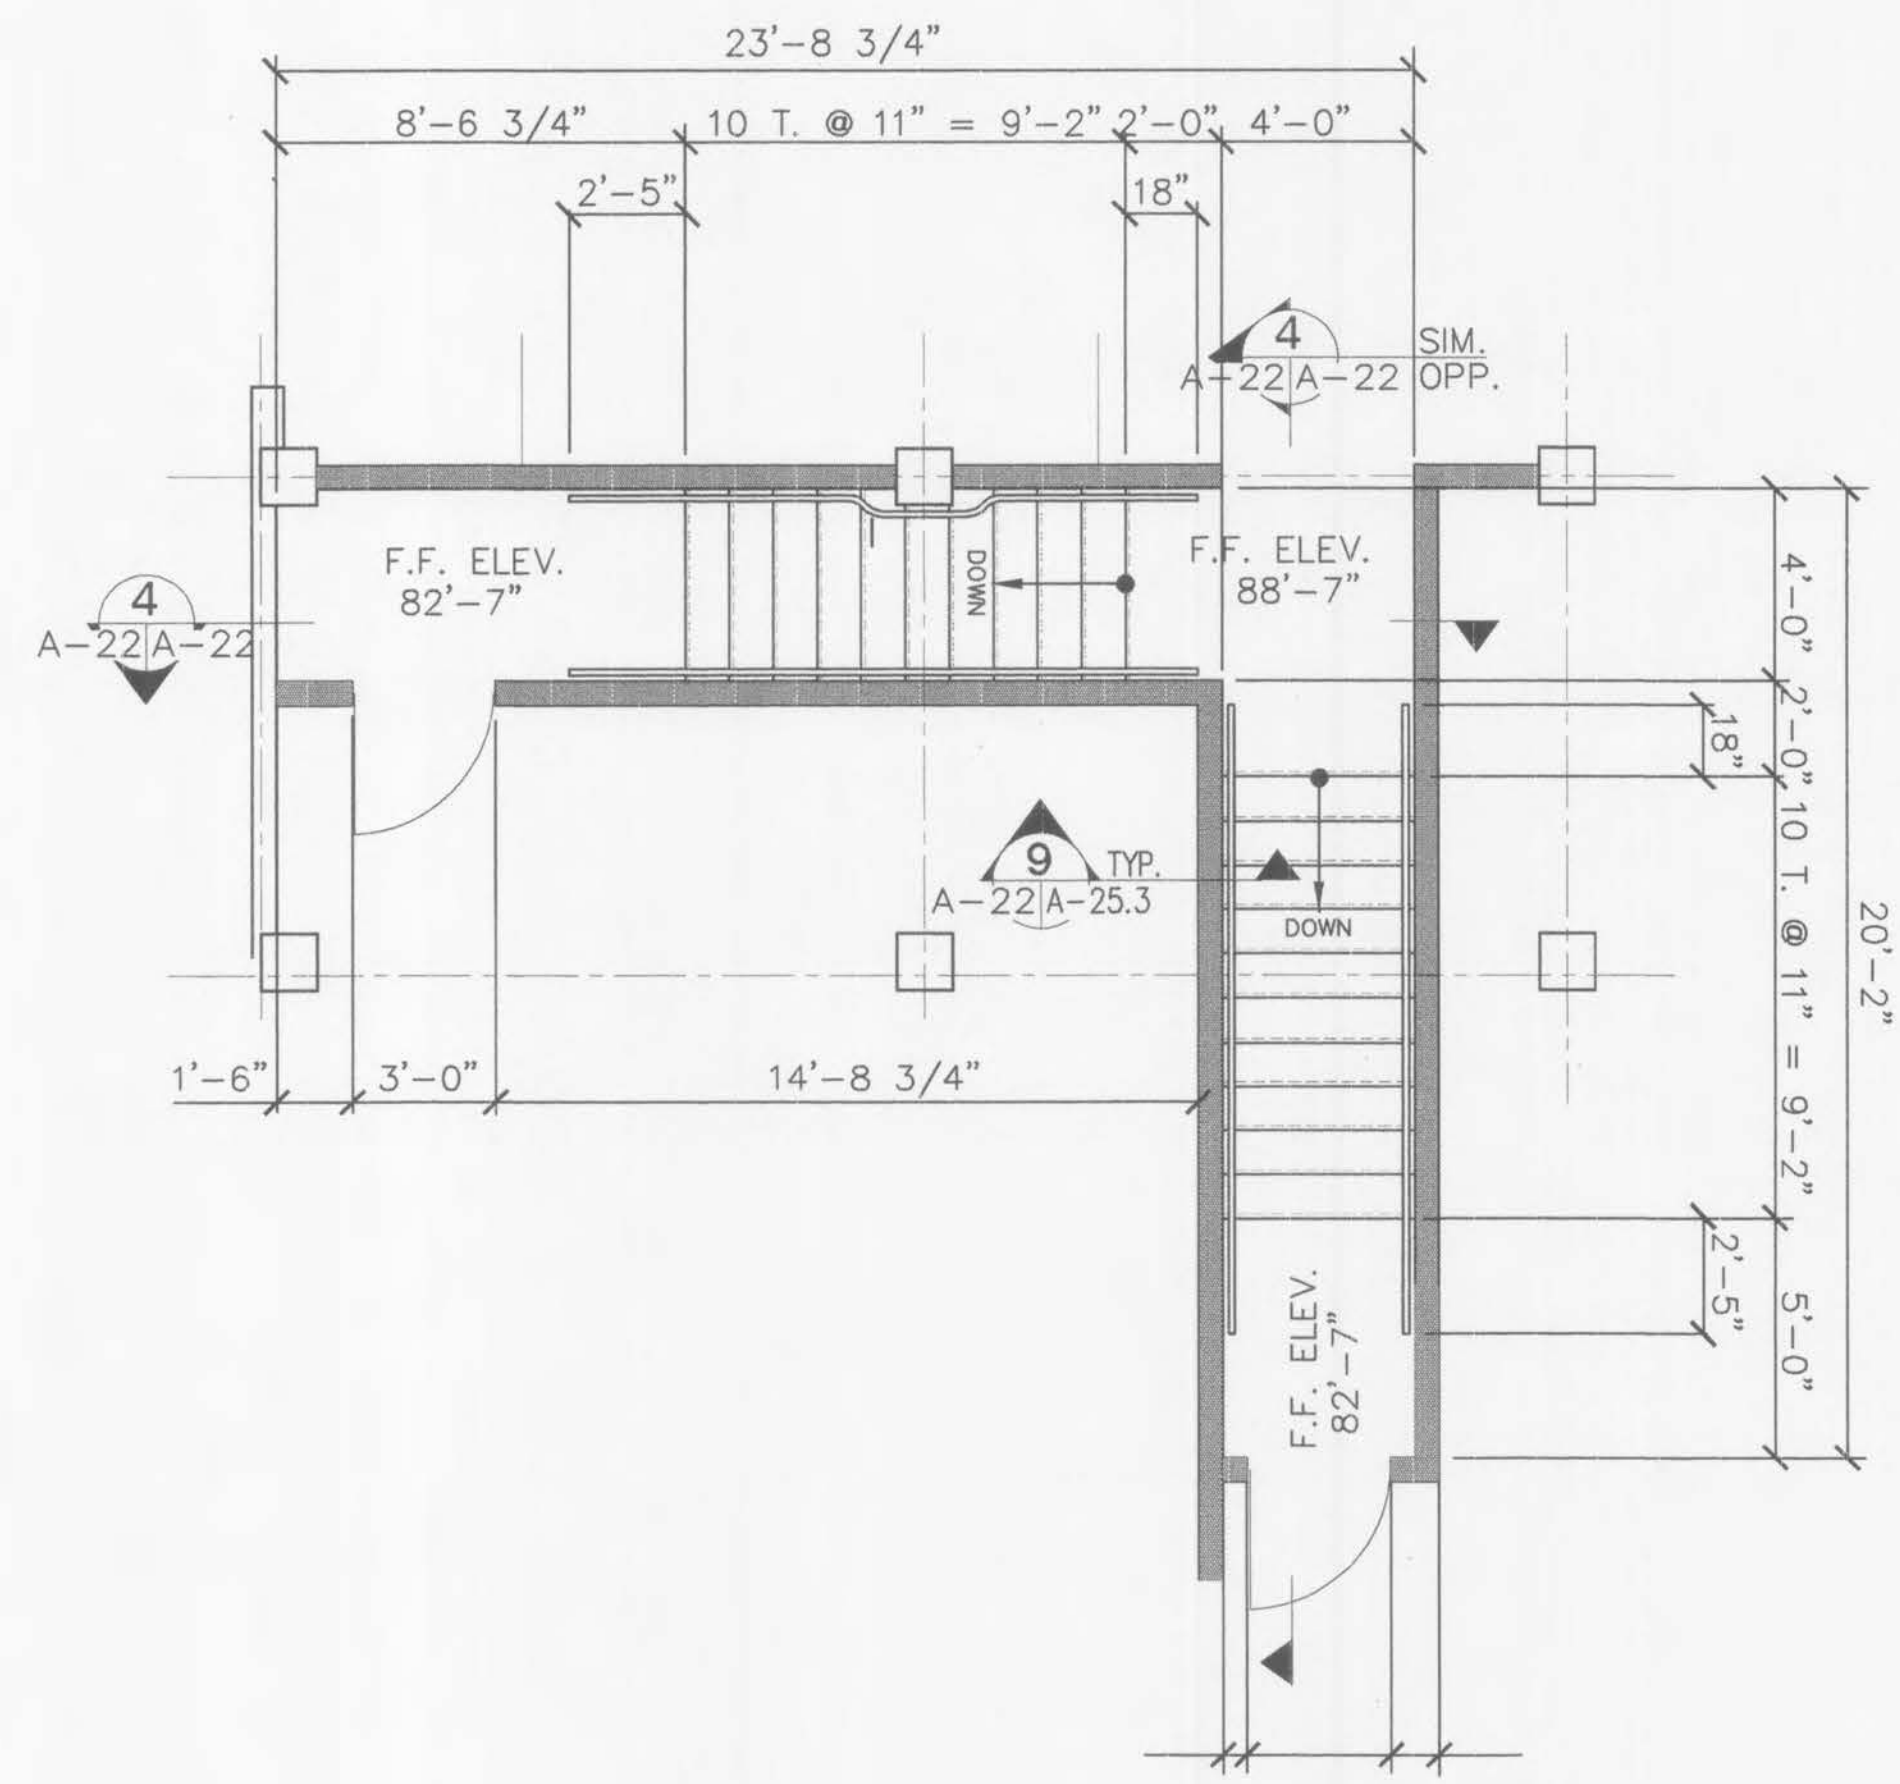

5 BASEMENT MECH RM STAIR PLAN
SCALE: 1/4" = 1'-0"