




1 STAIR G SECTION
SCALE: 1/4" = 1'-0"

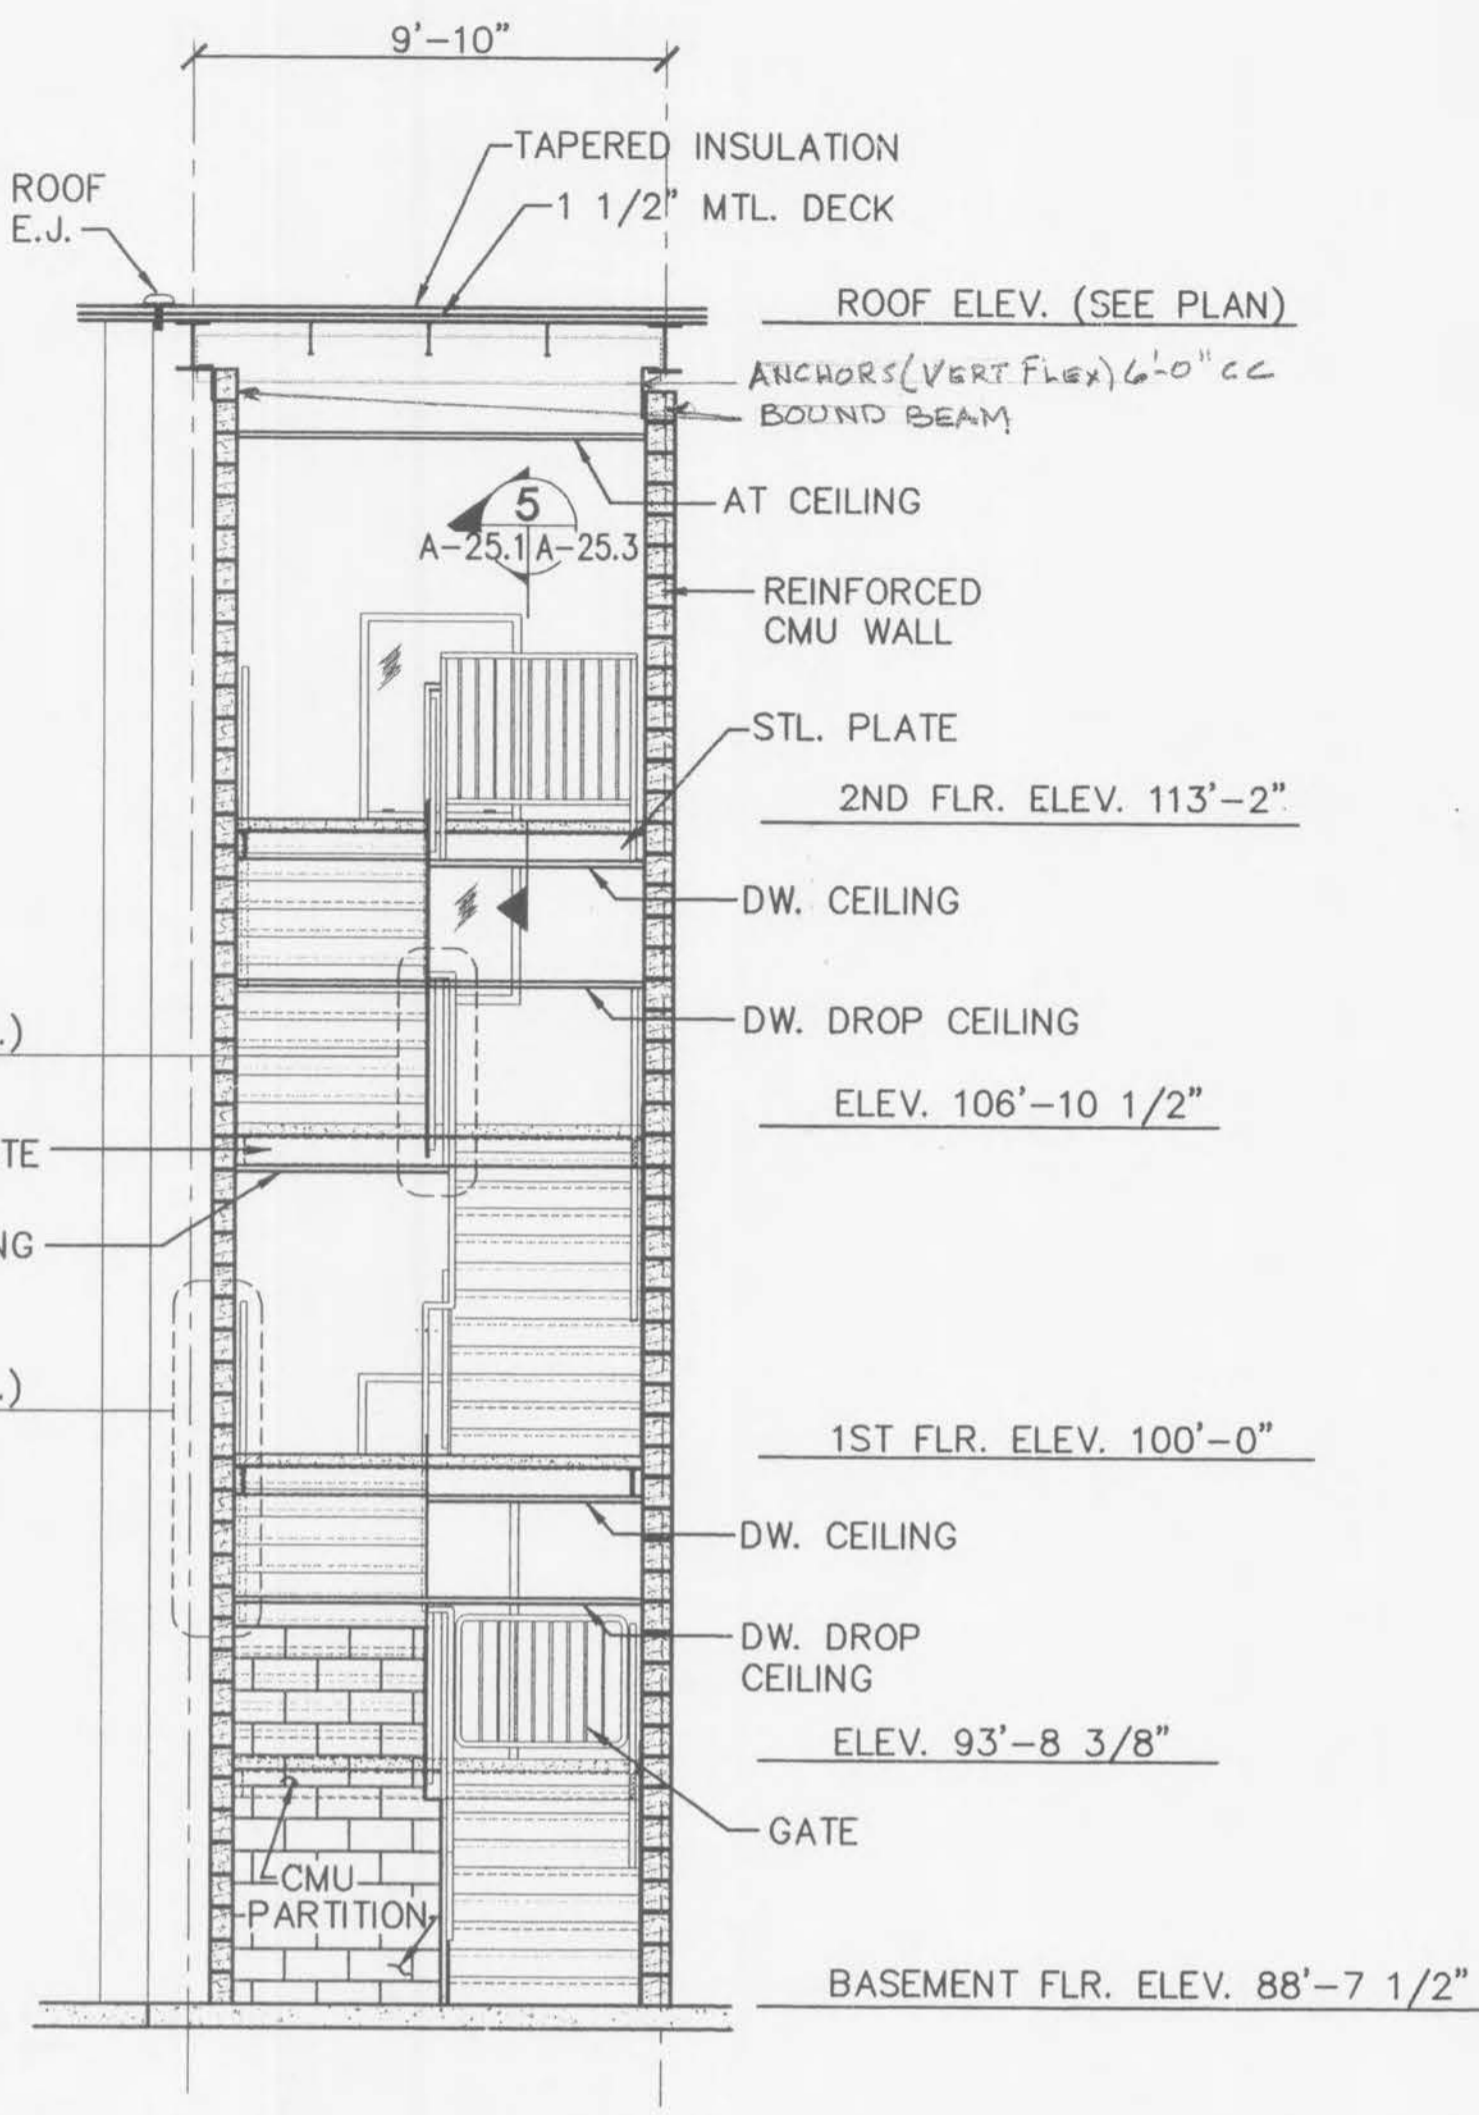


2 STAIR G SECTION
SCALE: 1/4" = 1'-0"

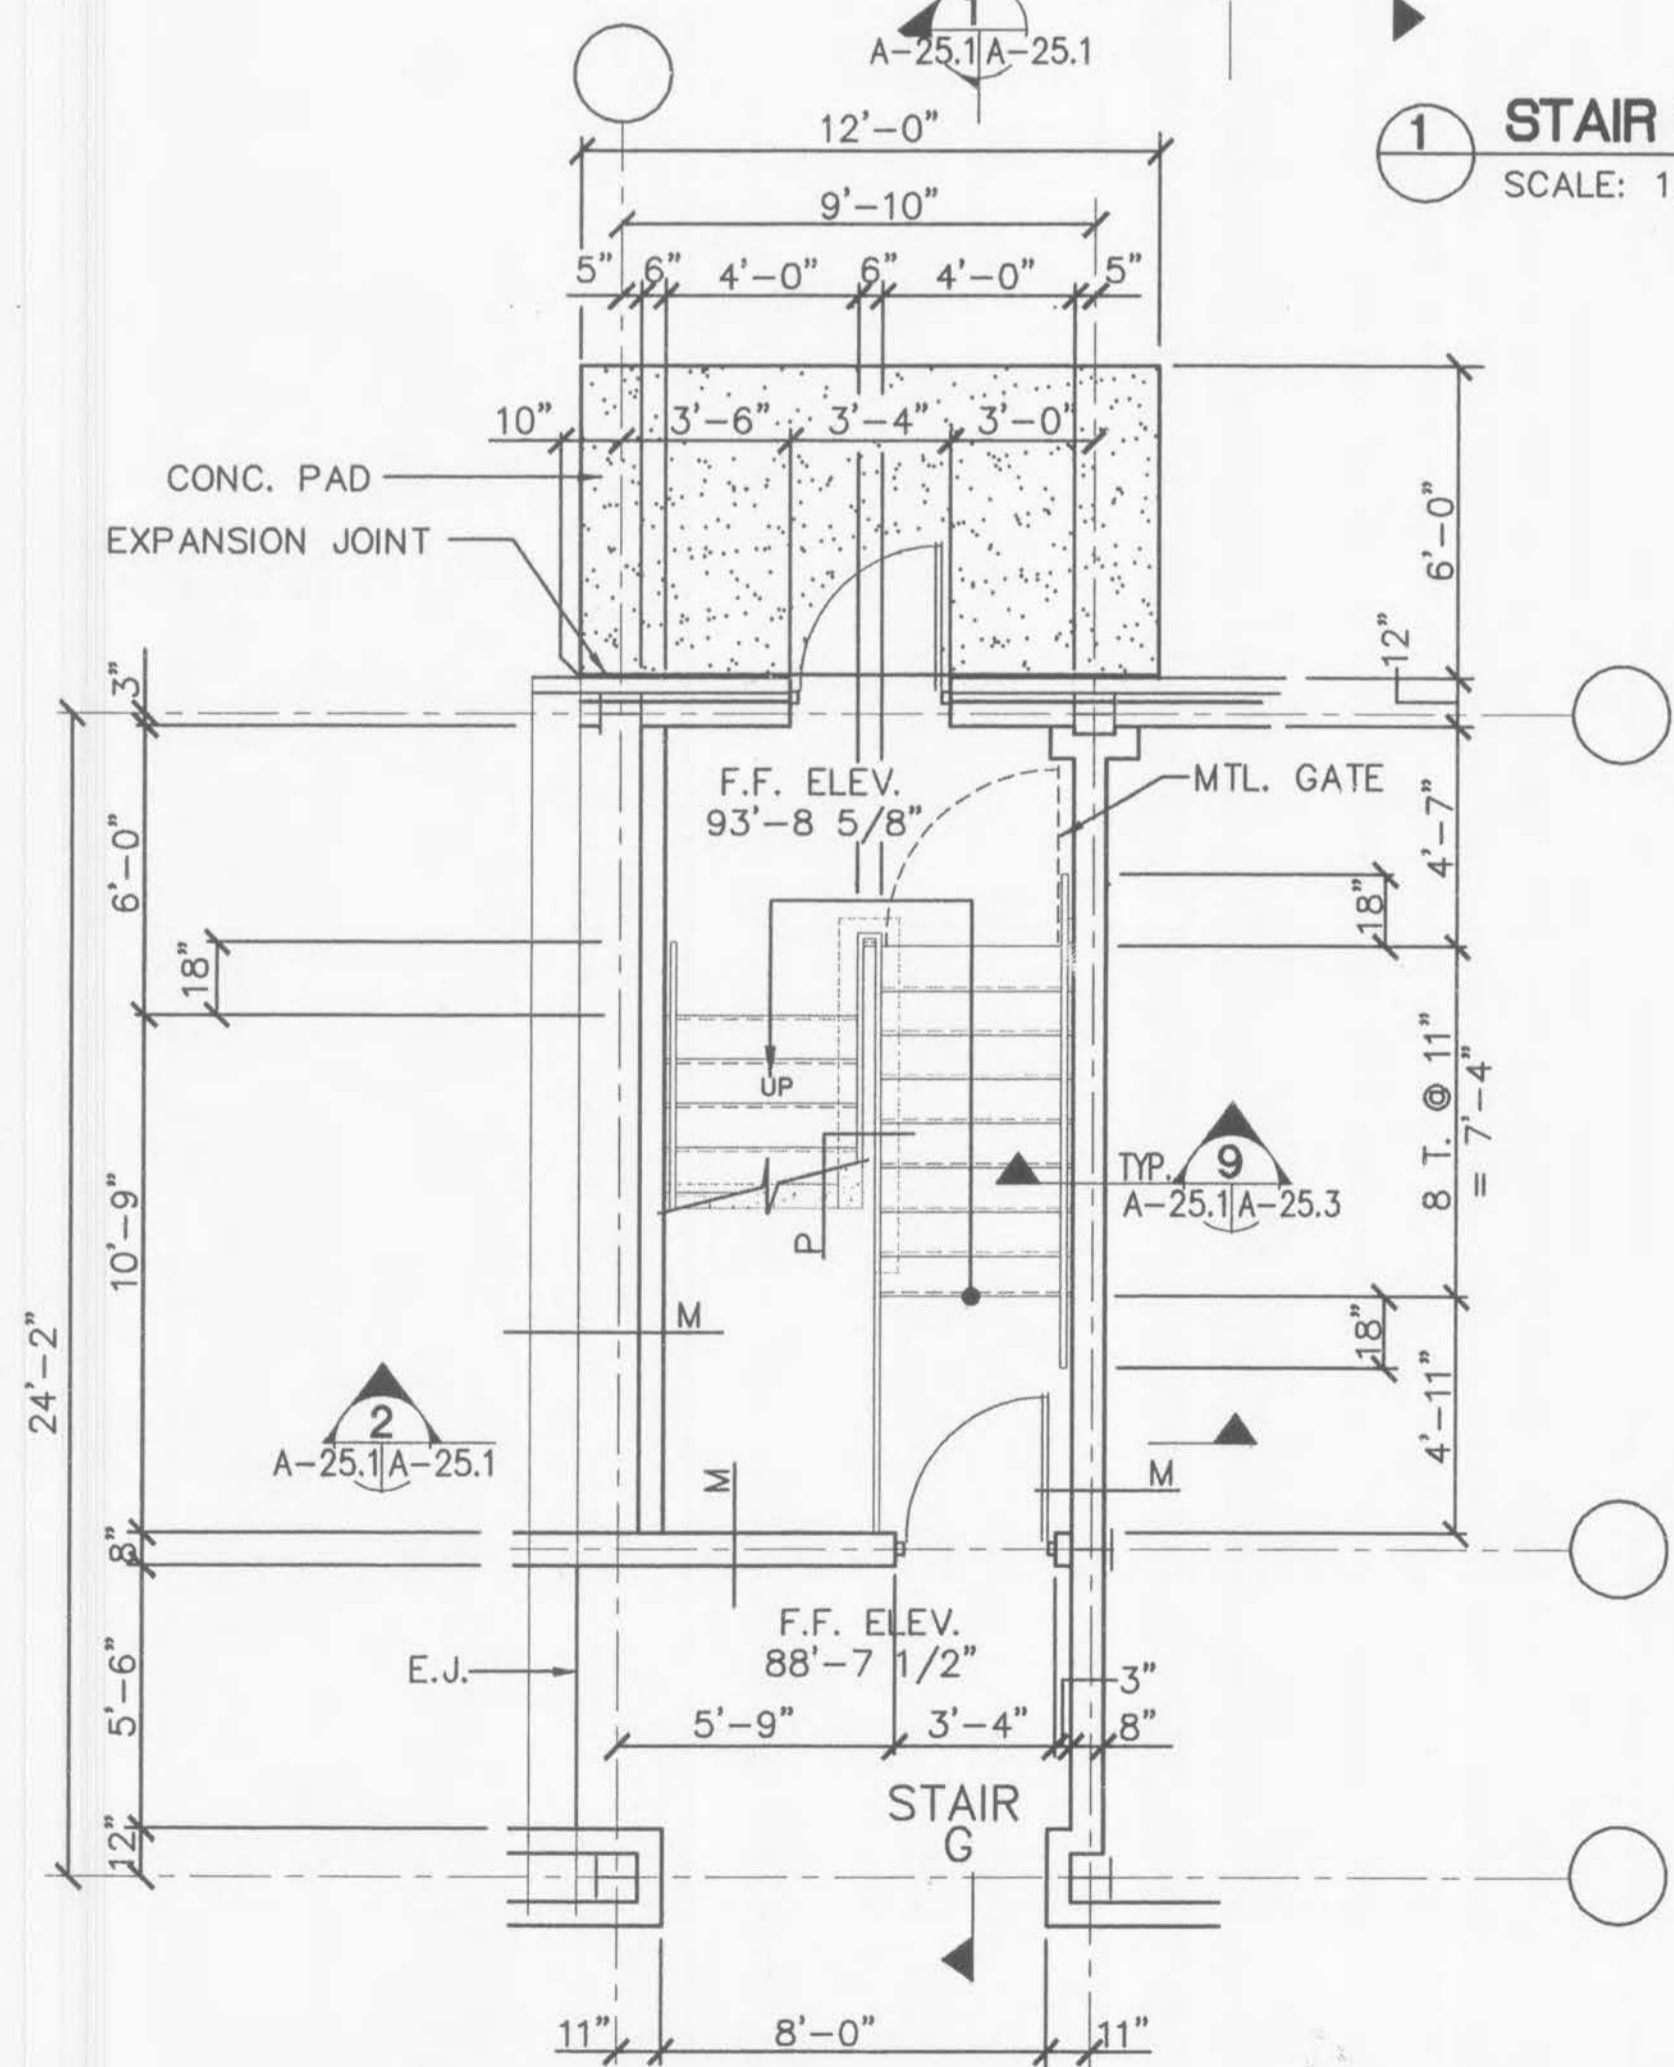

3 BASEMENT LEVEL PLAN
SCALE: 1/4" = 1'-0"

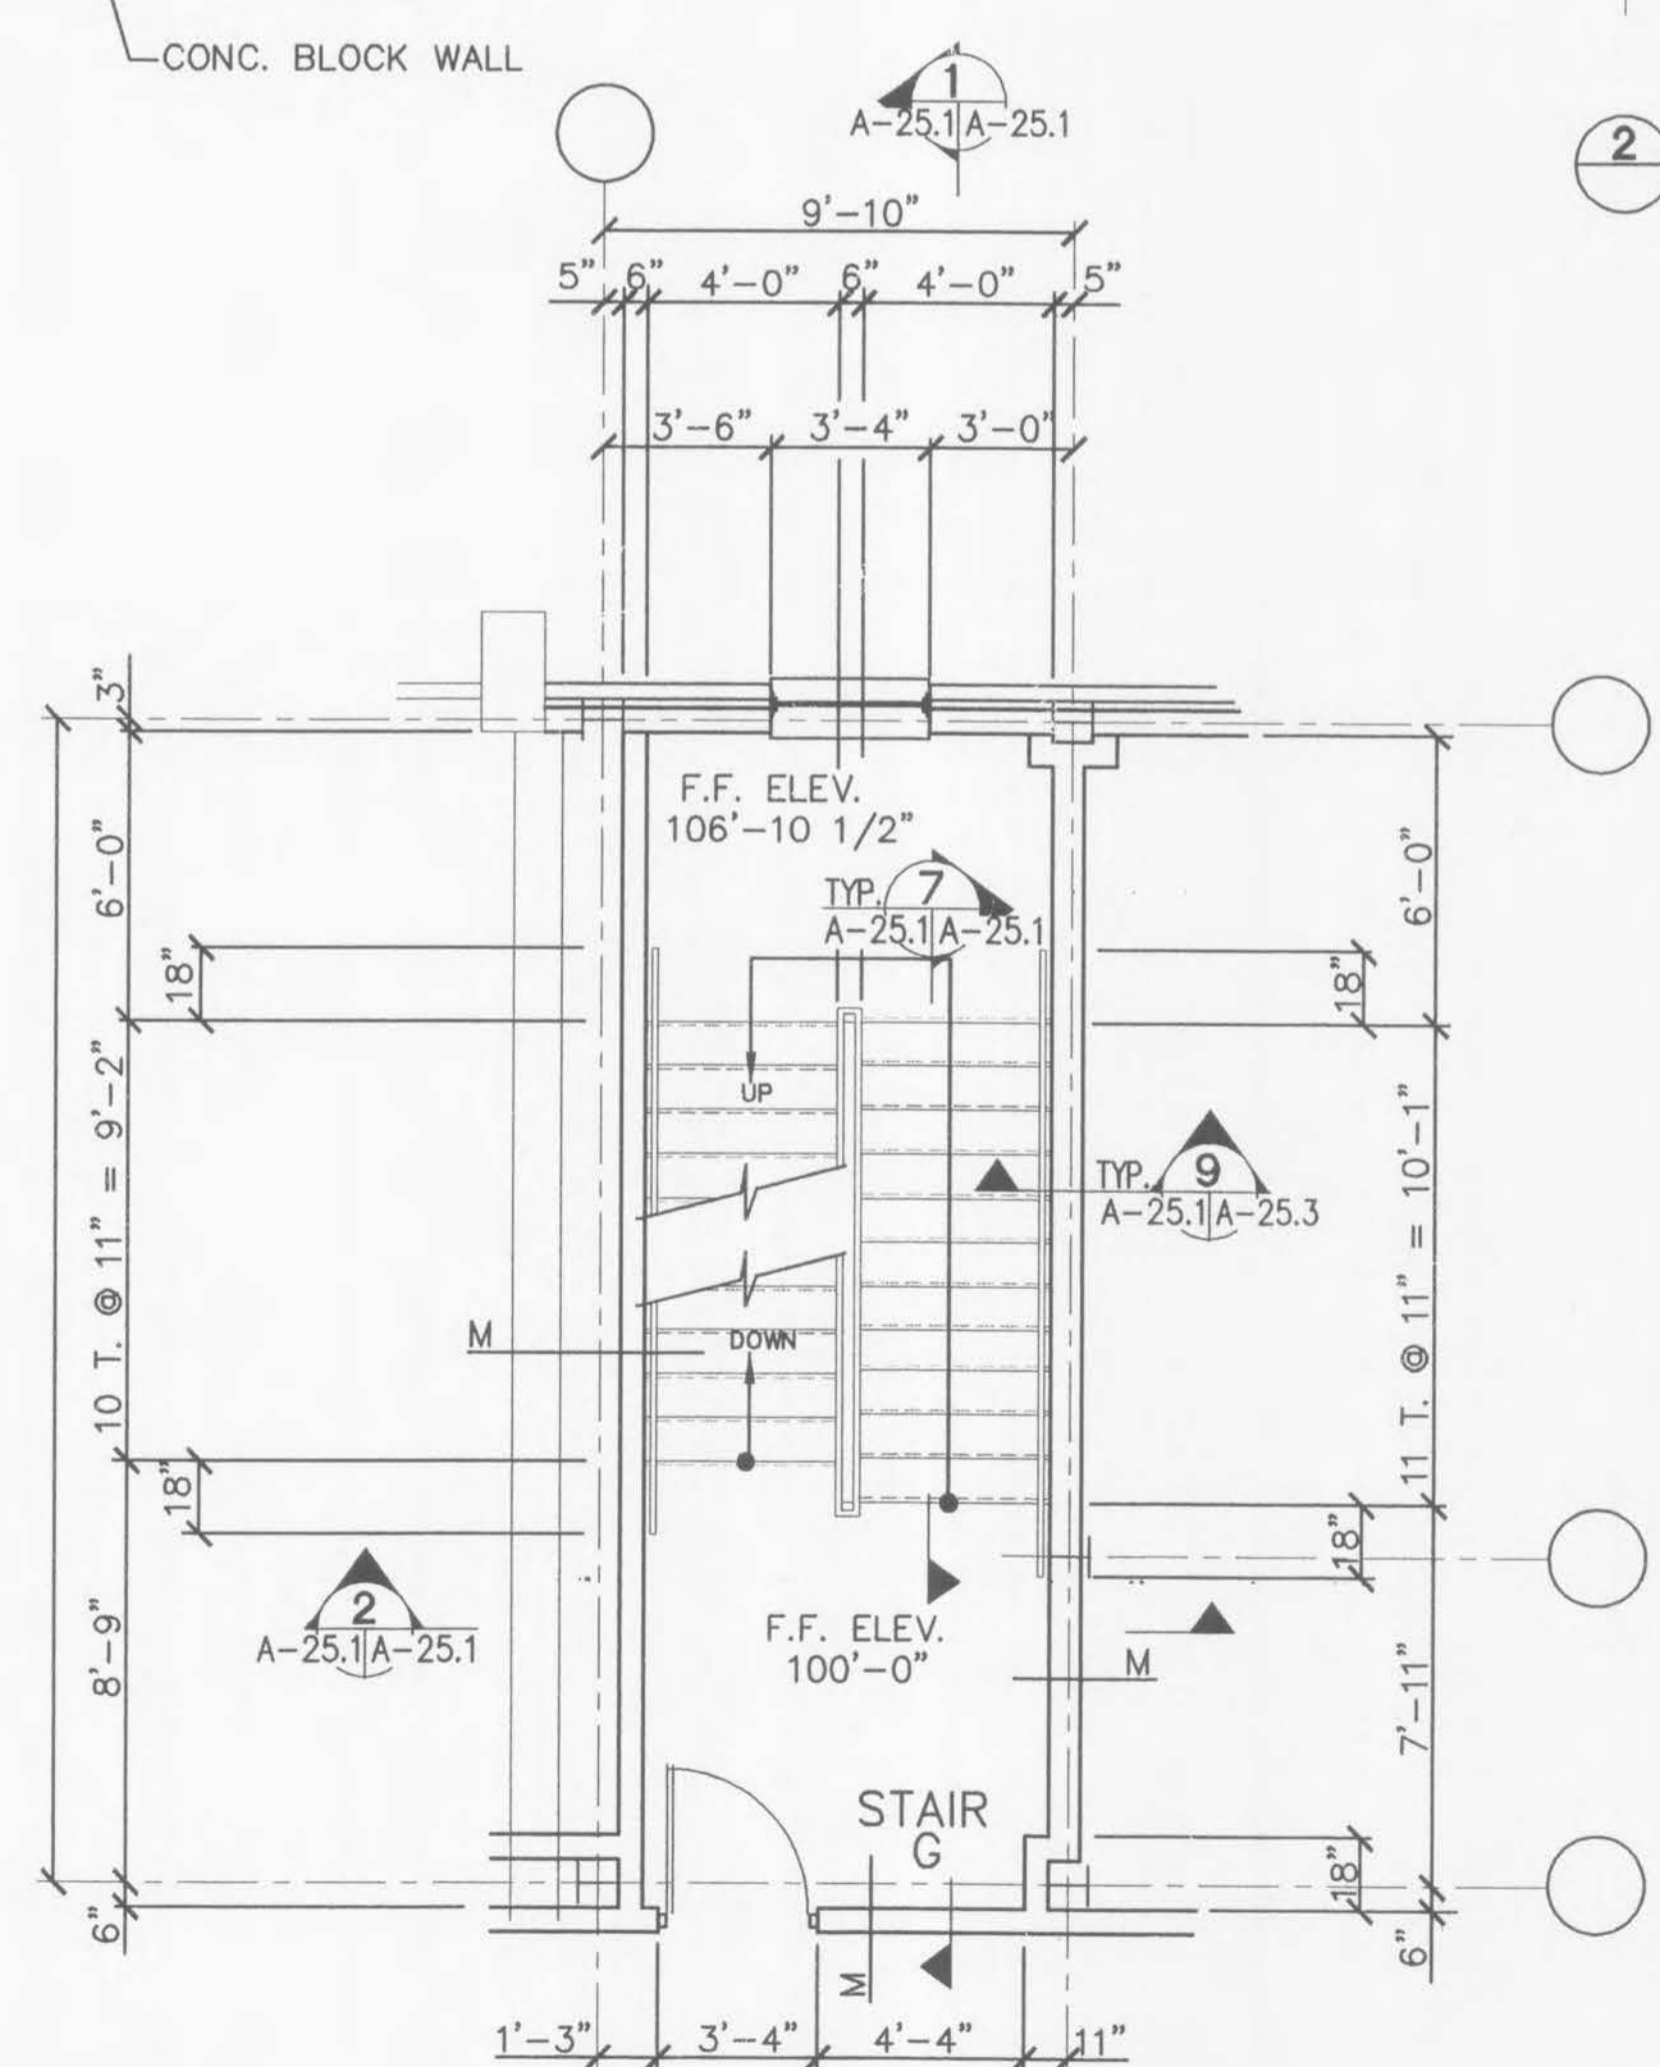

4 FIRST FLOOR PLAN
SCALE: 1/4" = 1'-0"

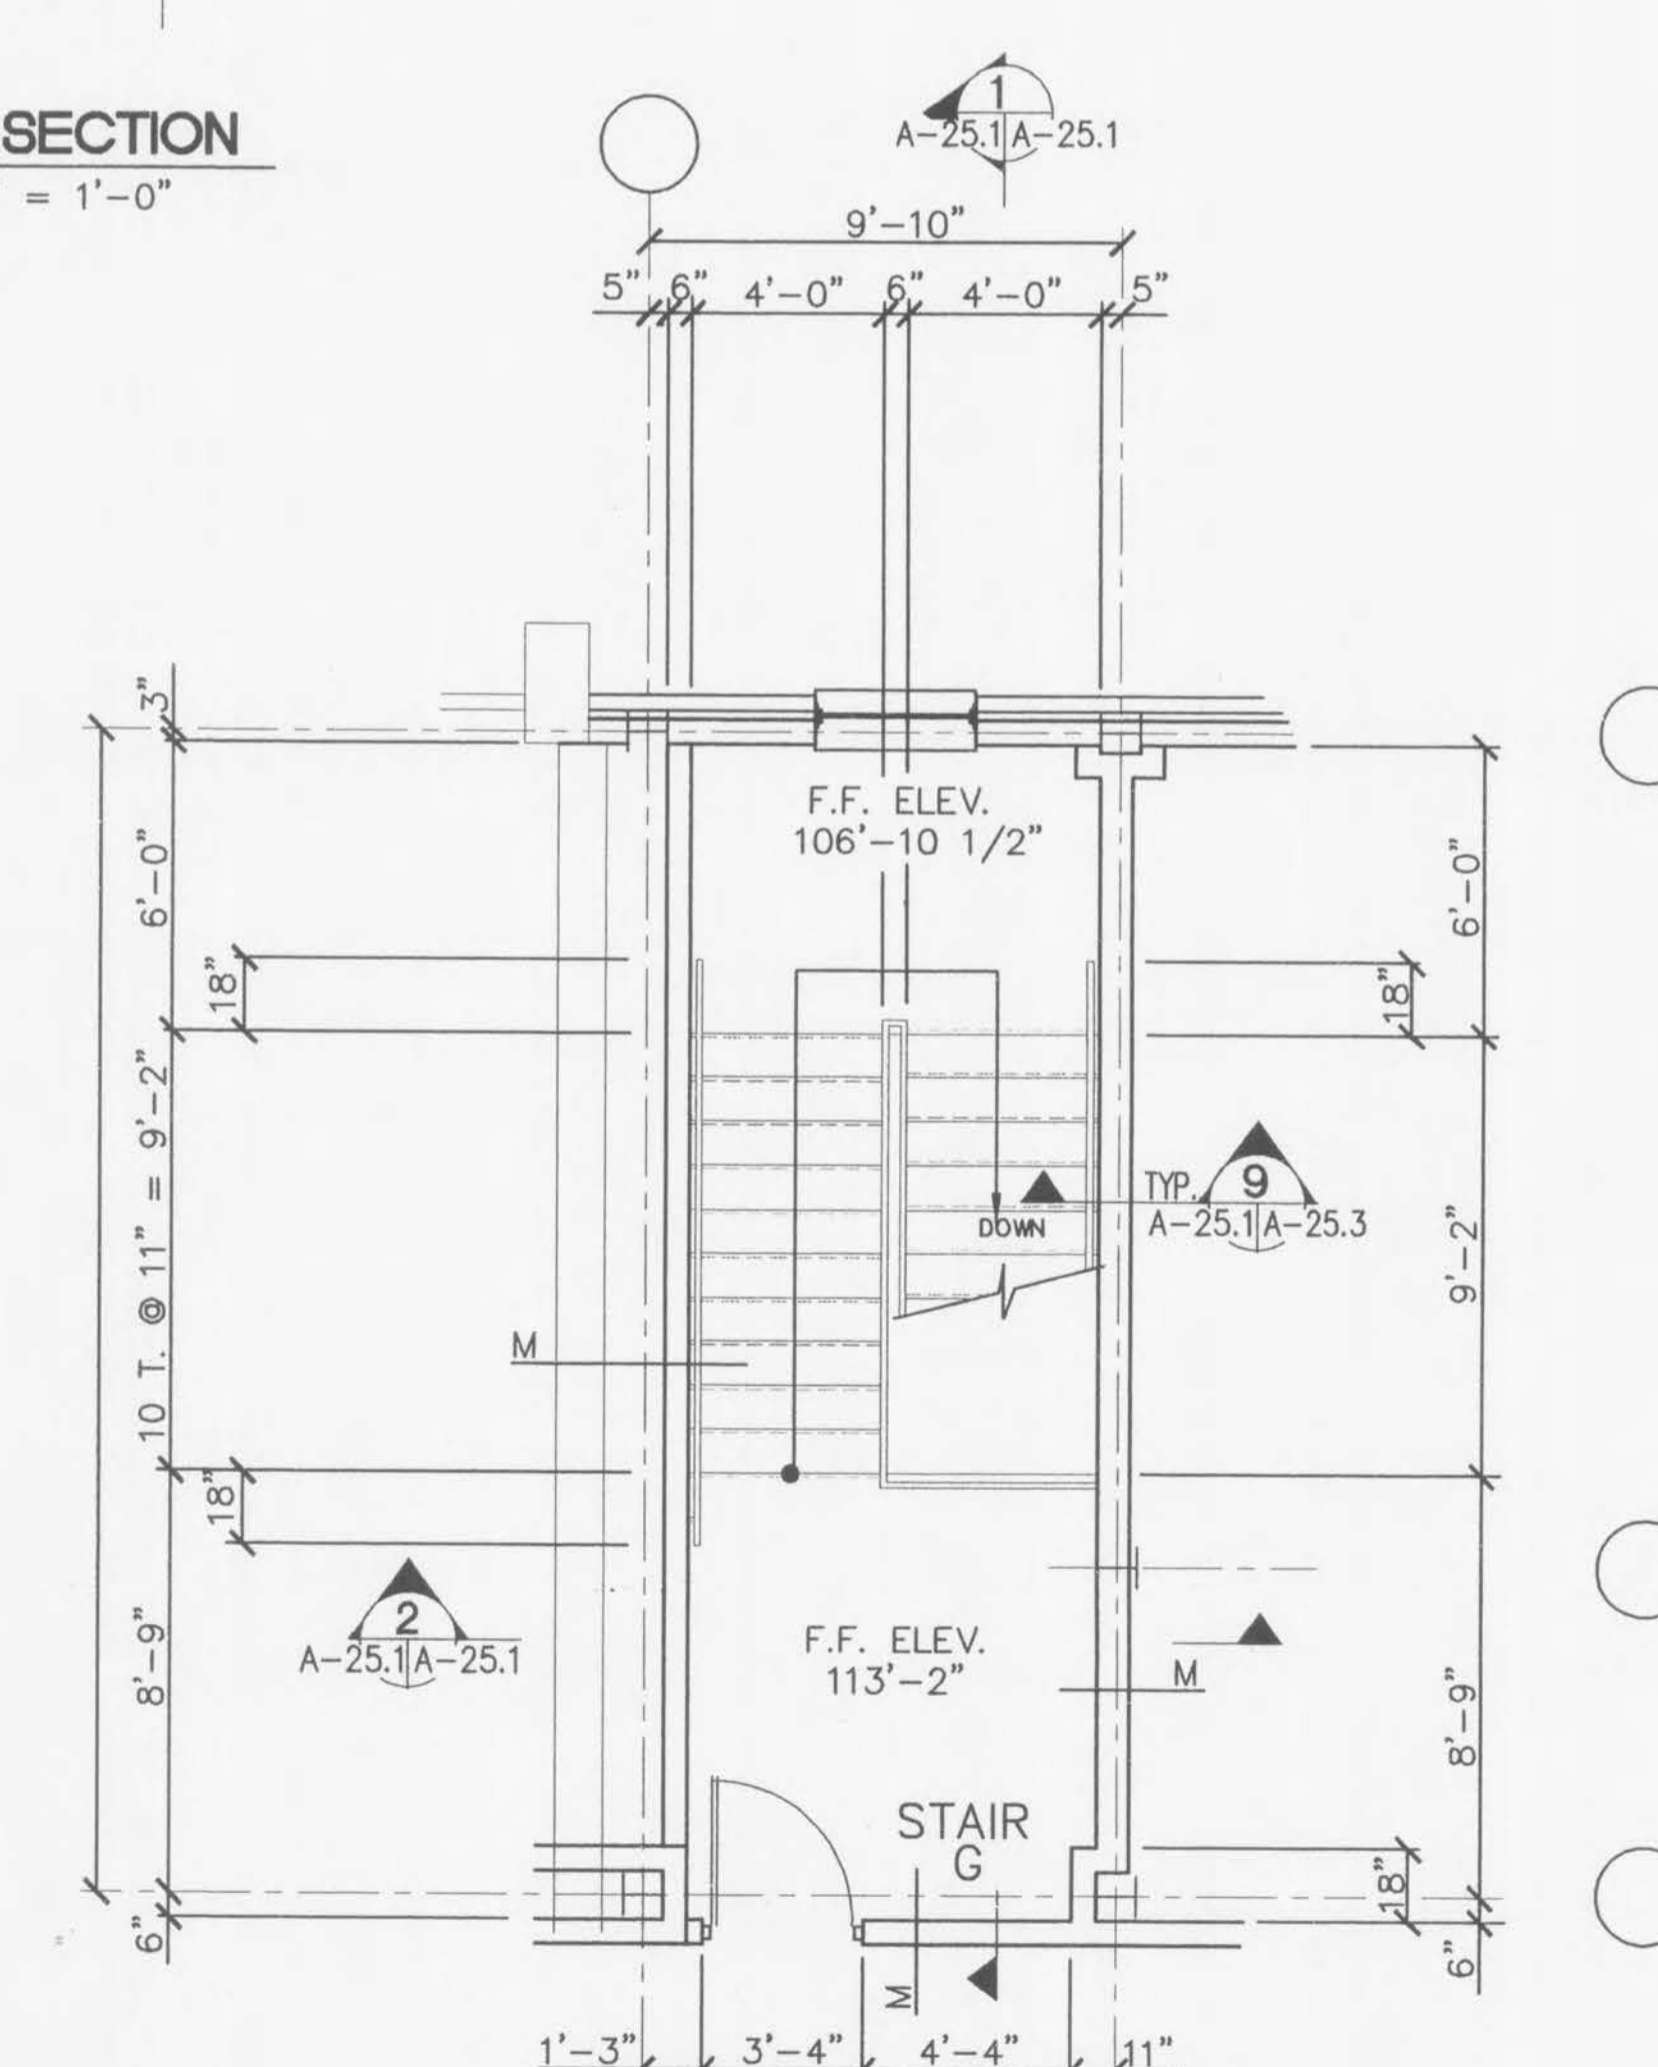

5 SECOND FLOOR PLAN
SCALE: 1/4" = 1'-0"

BID
ISSUE