



Revisions

CONSTRUCTION ISSUE	DECEMBER 5, 1997
--------------------	------------------


Project No.	96036
Date	4 SEPT. 97
Designed	
Drawn	
Drawing No.	<b>A-28</b>

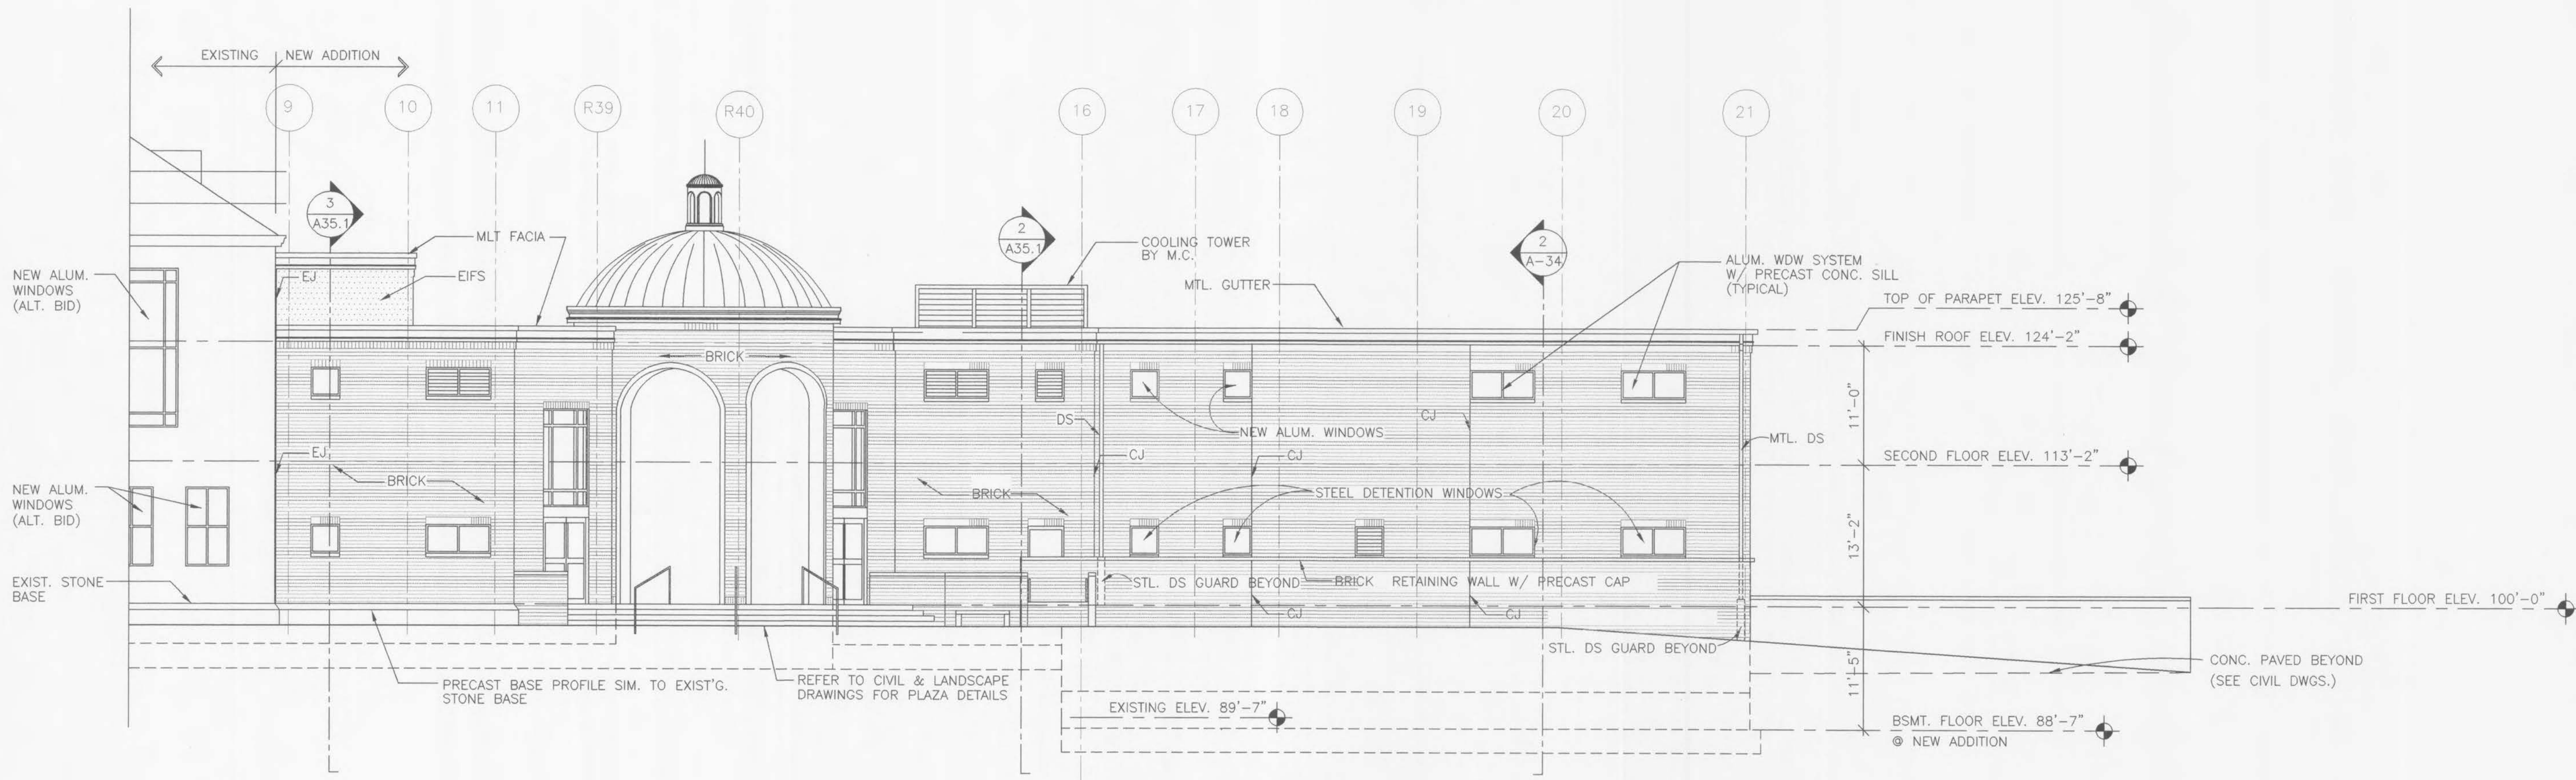

**1 EAST LOBBY ENTRY - SOUTH ELEVATION**  
 SCALE: 1/8" = 1'-0"

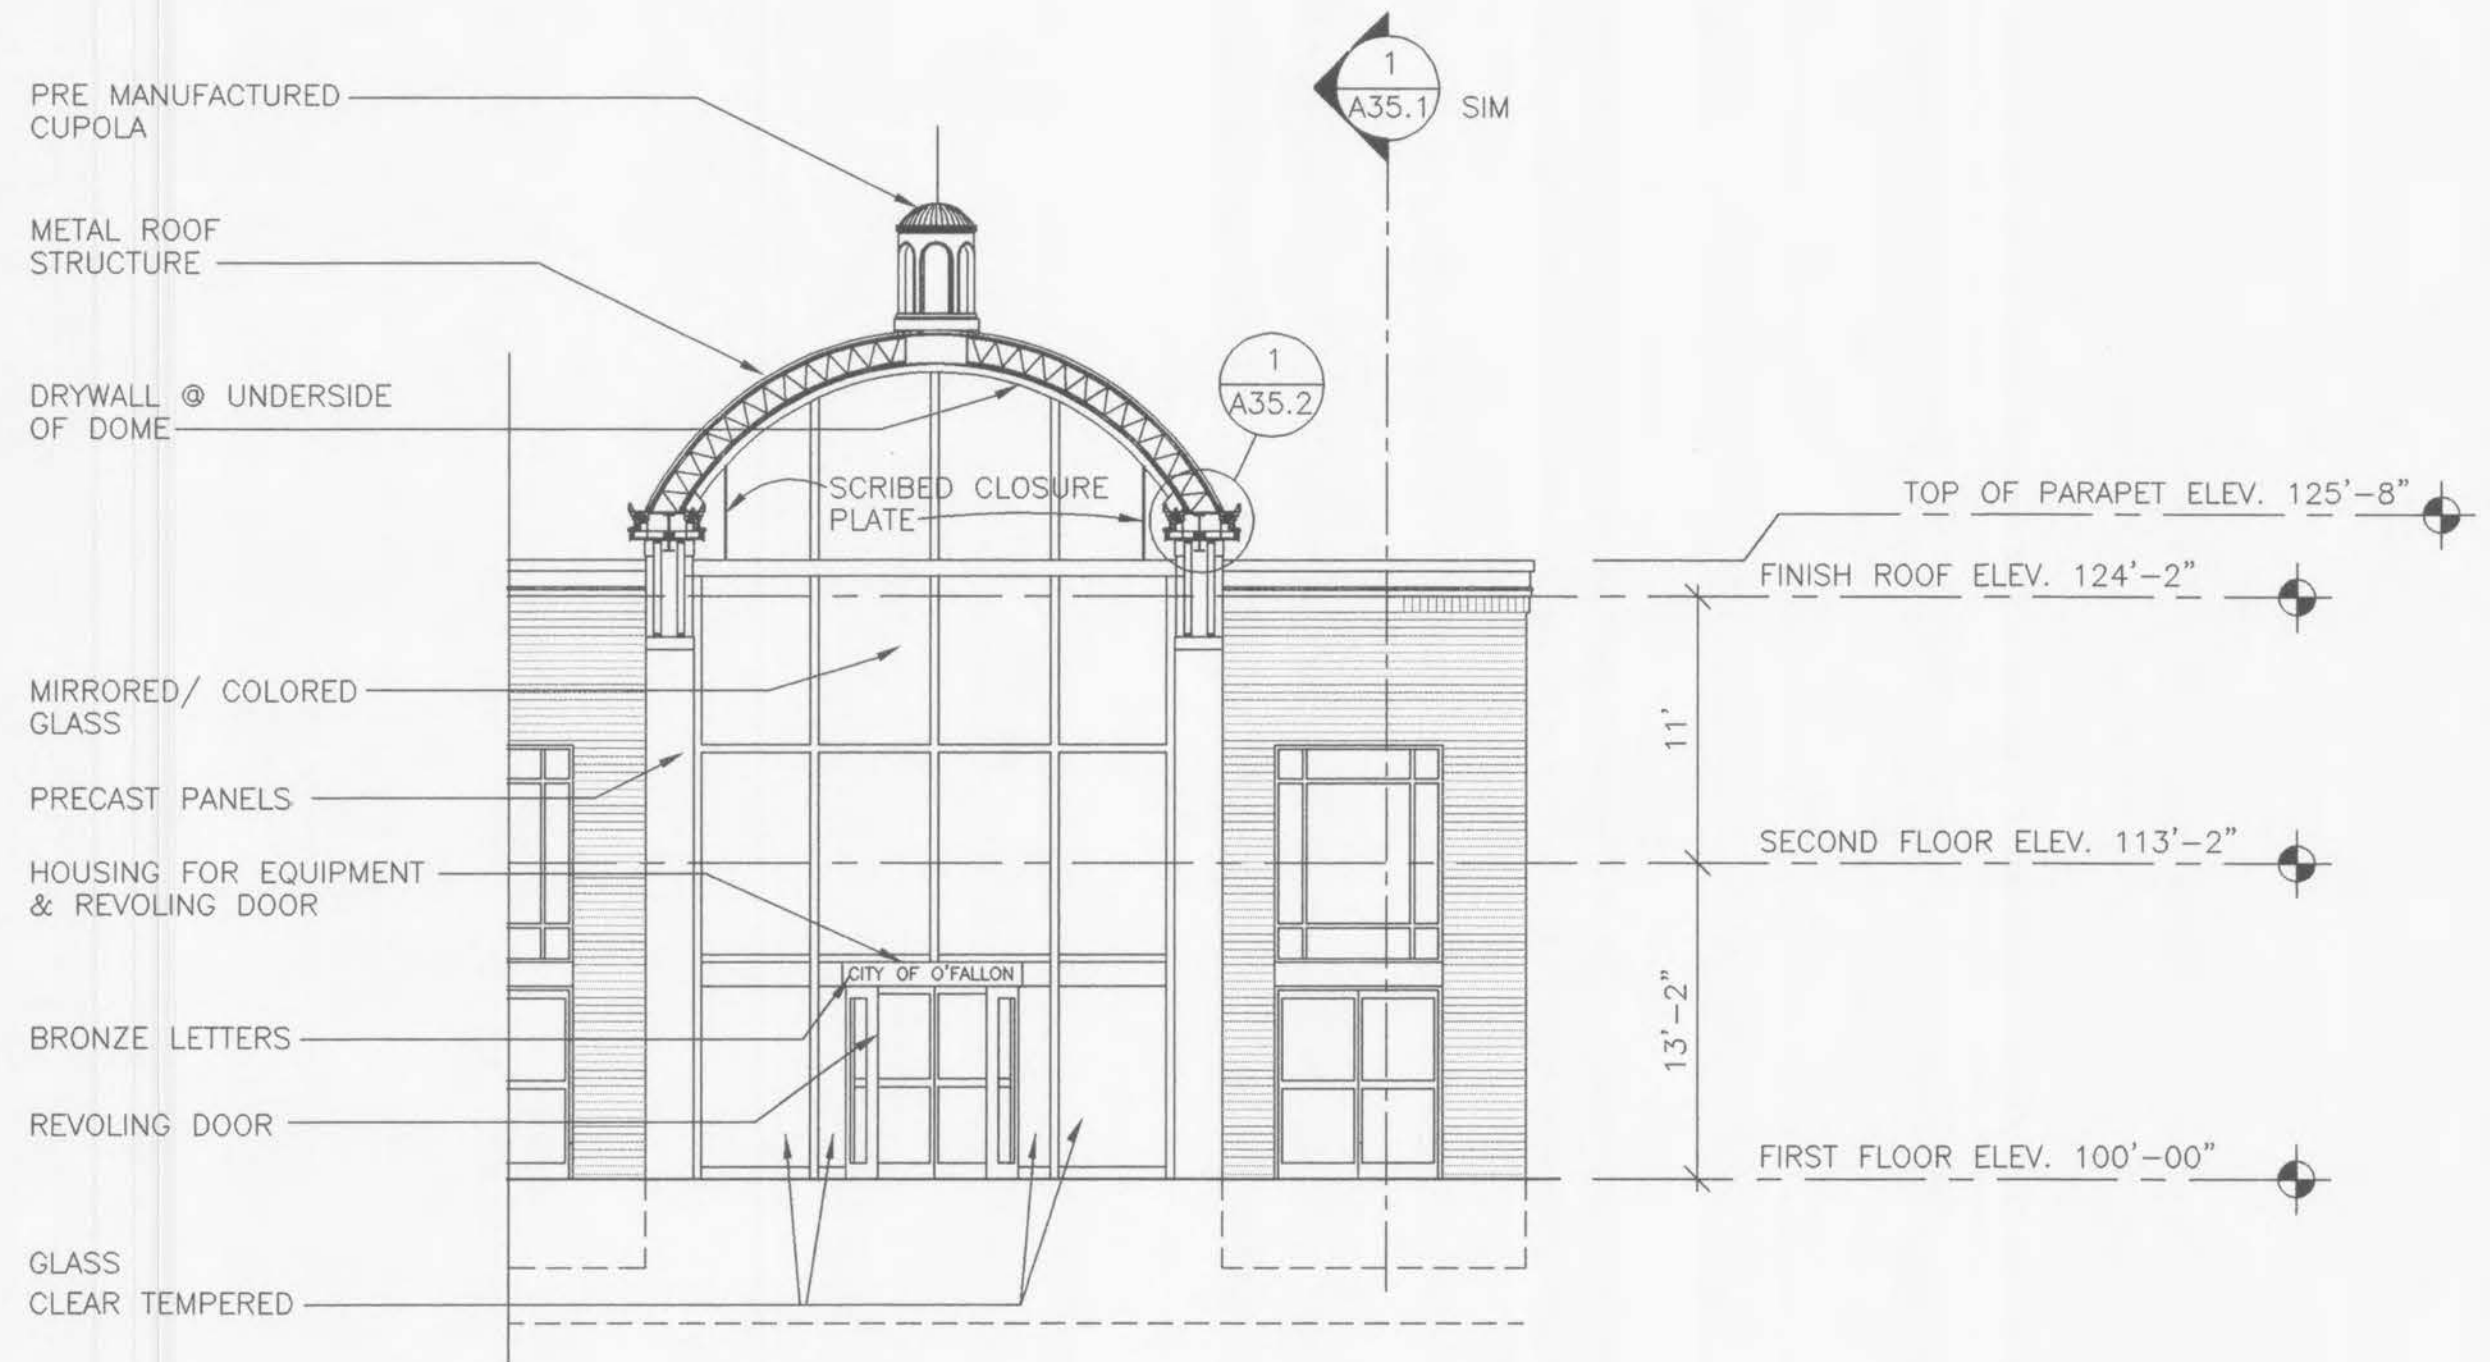

**2 EAST LOBBY ENTRY @ BLDG. FACE**  
 SCALE: 1/8" = 1'-0"

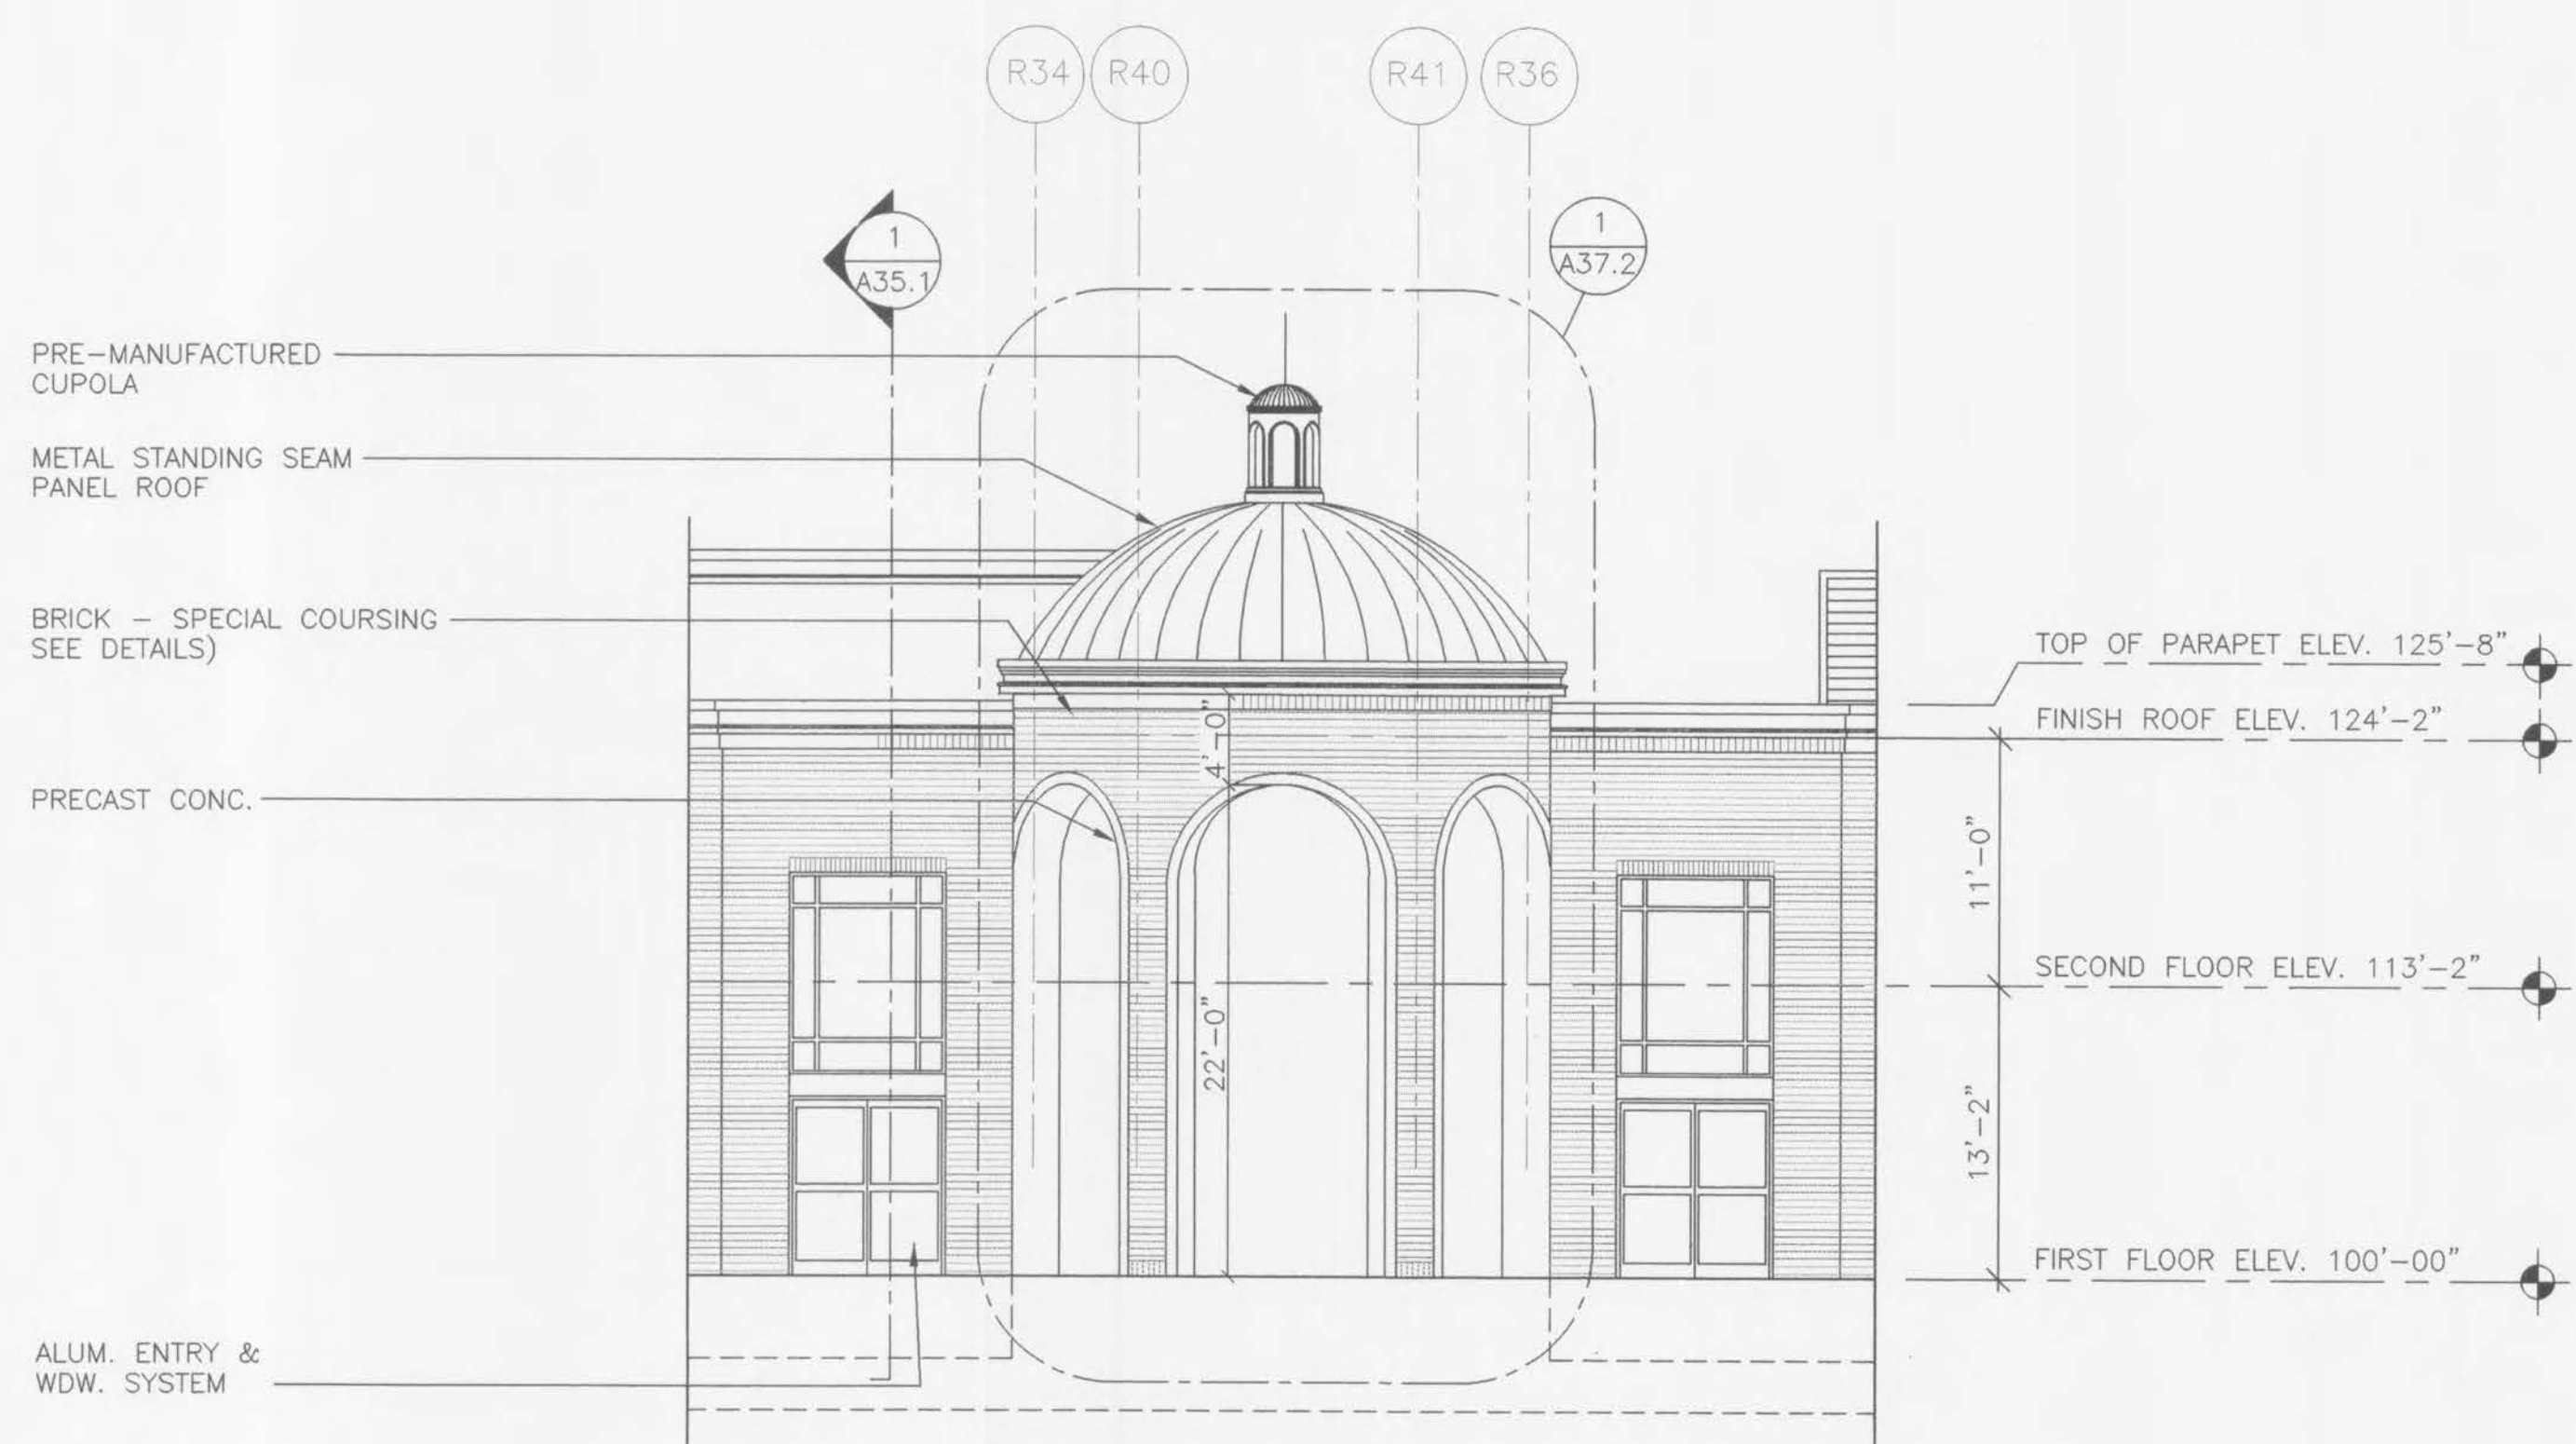

**3 EAST LOBBY ENTRY - SOUTH EAST ELEVATION**  
 SCALE: 1/8" = 1'-0"

ADDENDUM  
 ISSUE