



2 E. ELEV. @ STAIR/CONTROL BOOTH
SCALE: 1/8" = 1'-0"

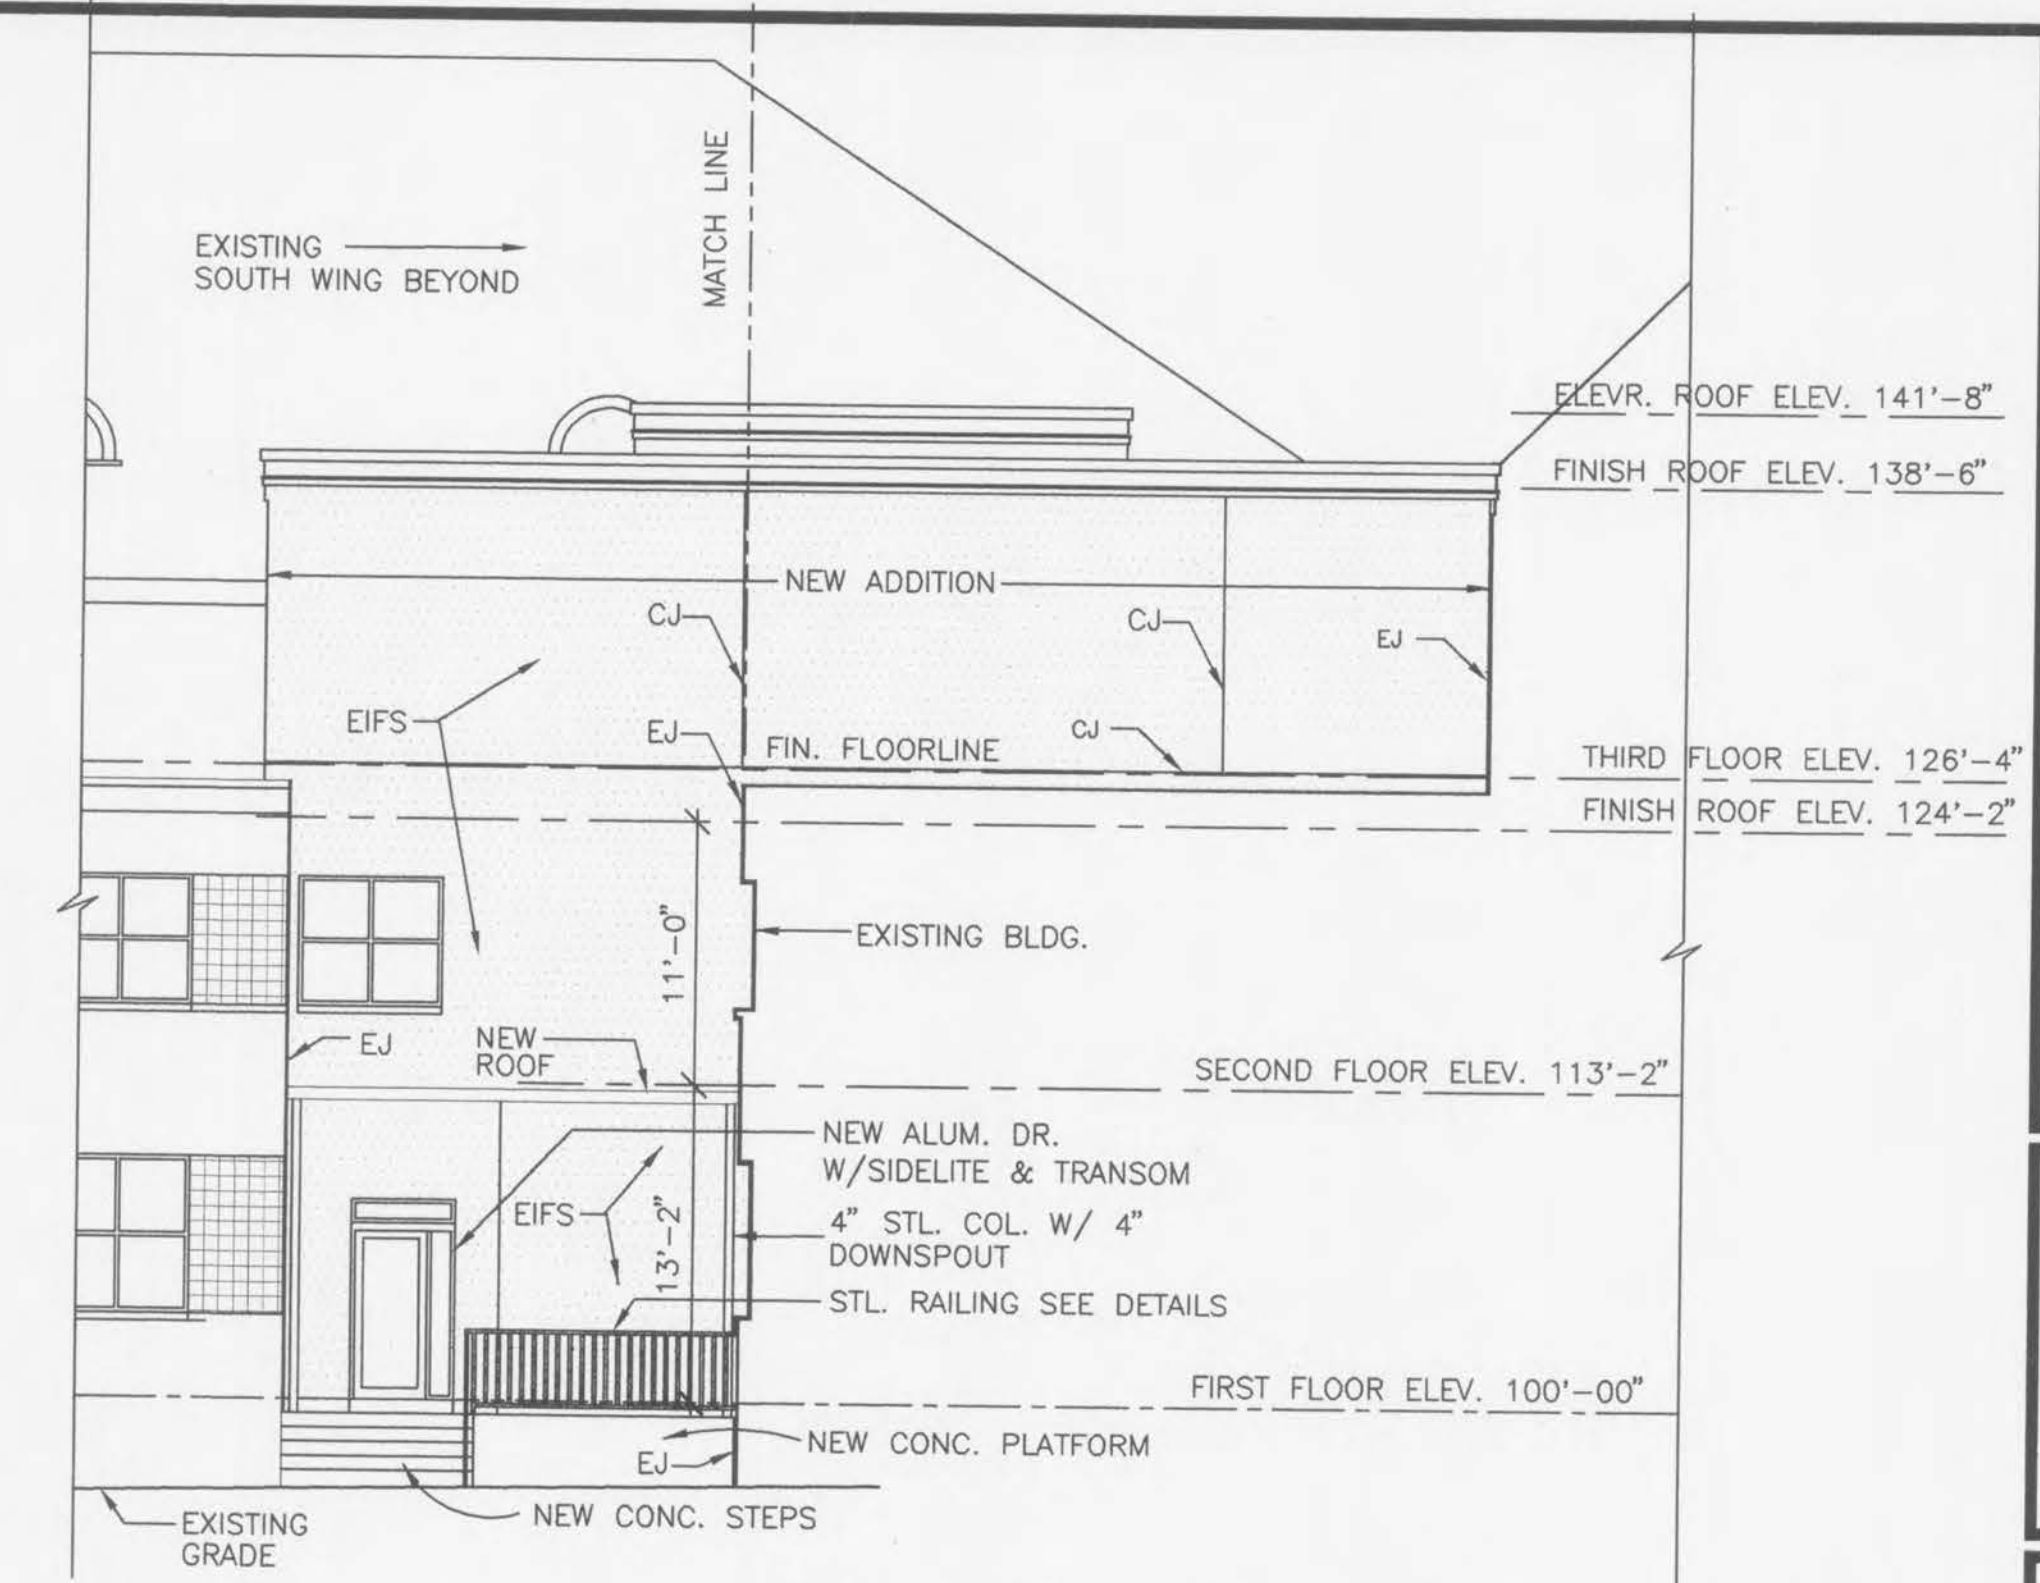

3 N. ELEV. @ CENTRAL LOBBY
SCALE: 1/8" = 1'-0"

1 EAST LOBBY ENTRY + EAST ADDITION - EAST ELEV.
SCALE: 1/8" = 1'-0"

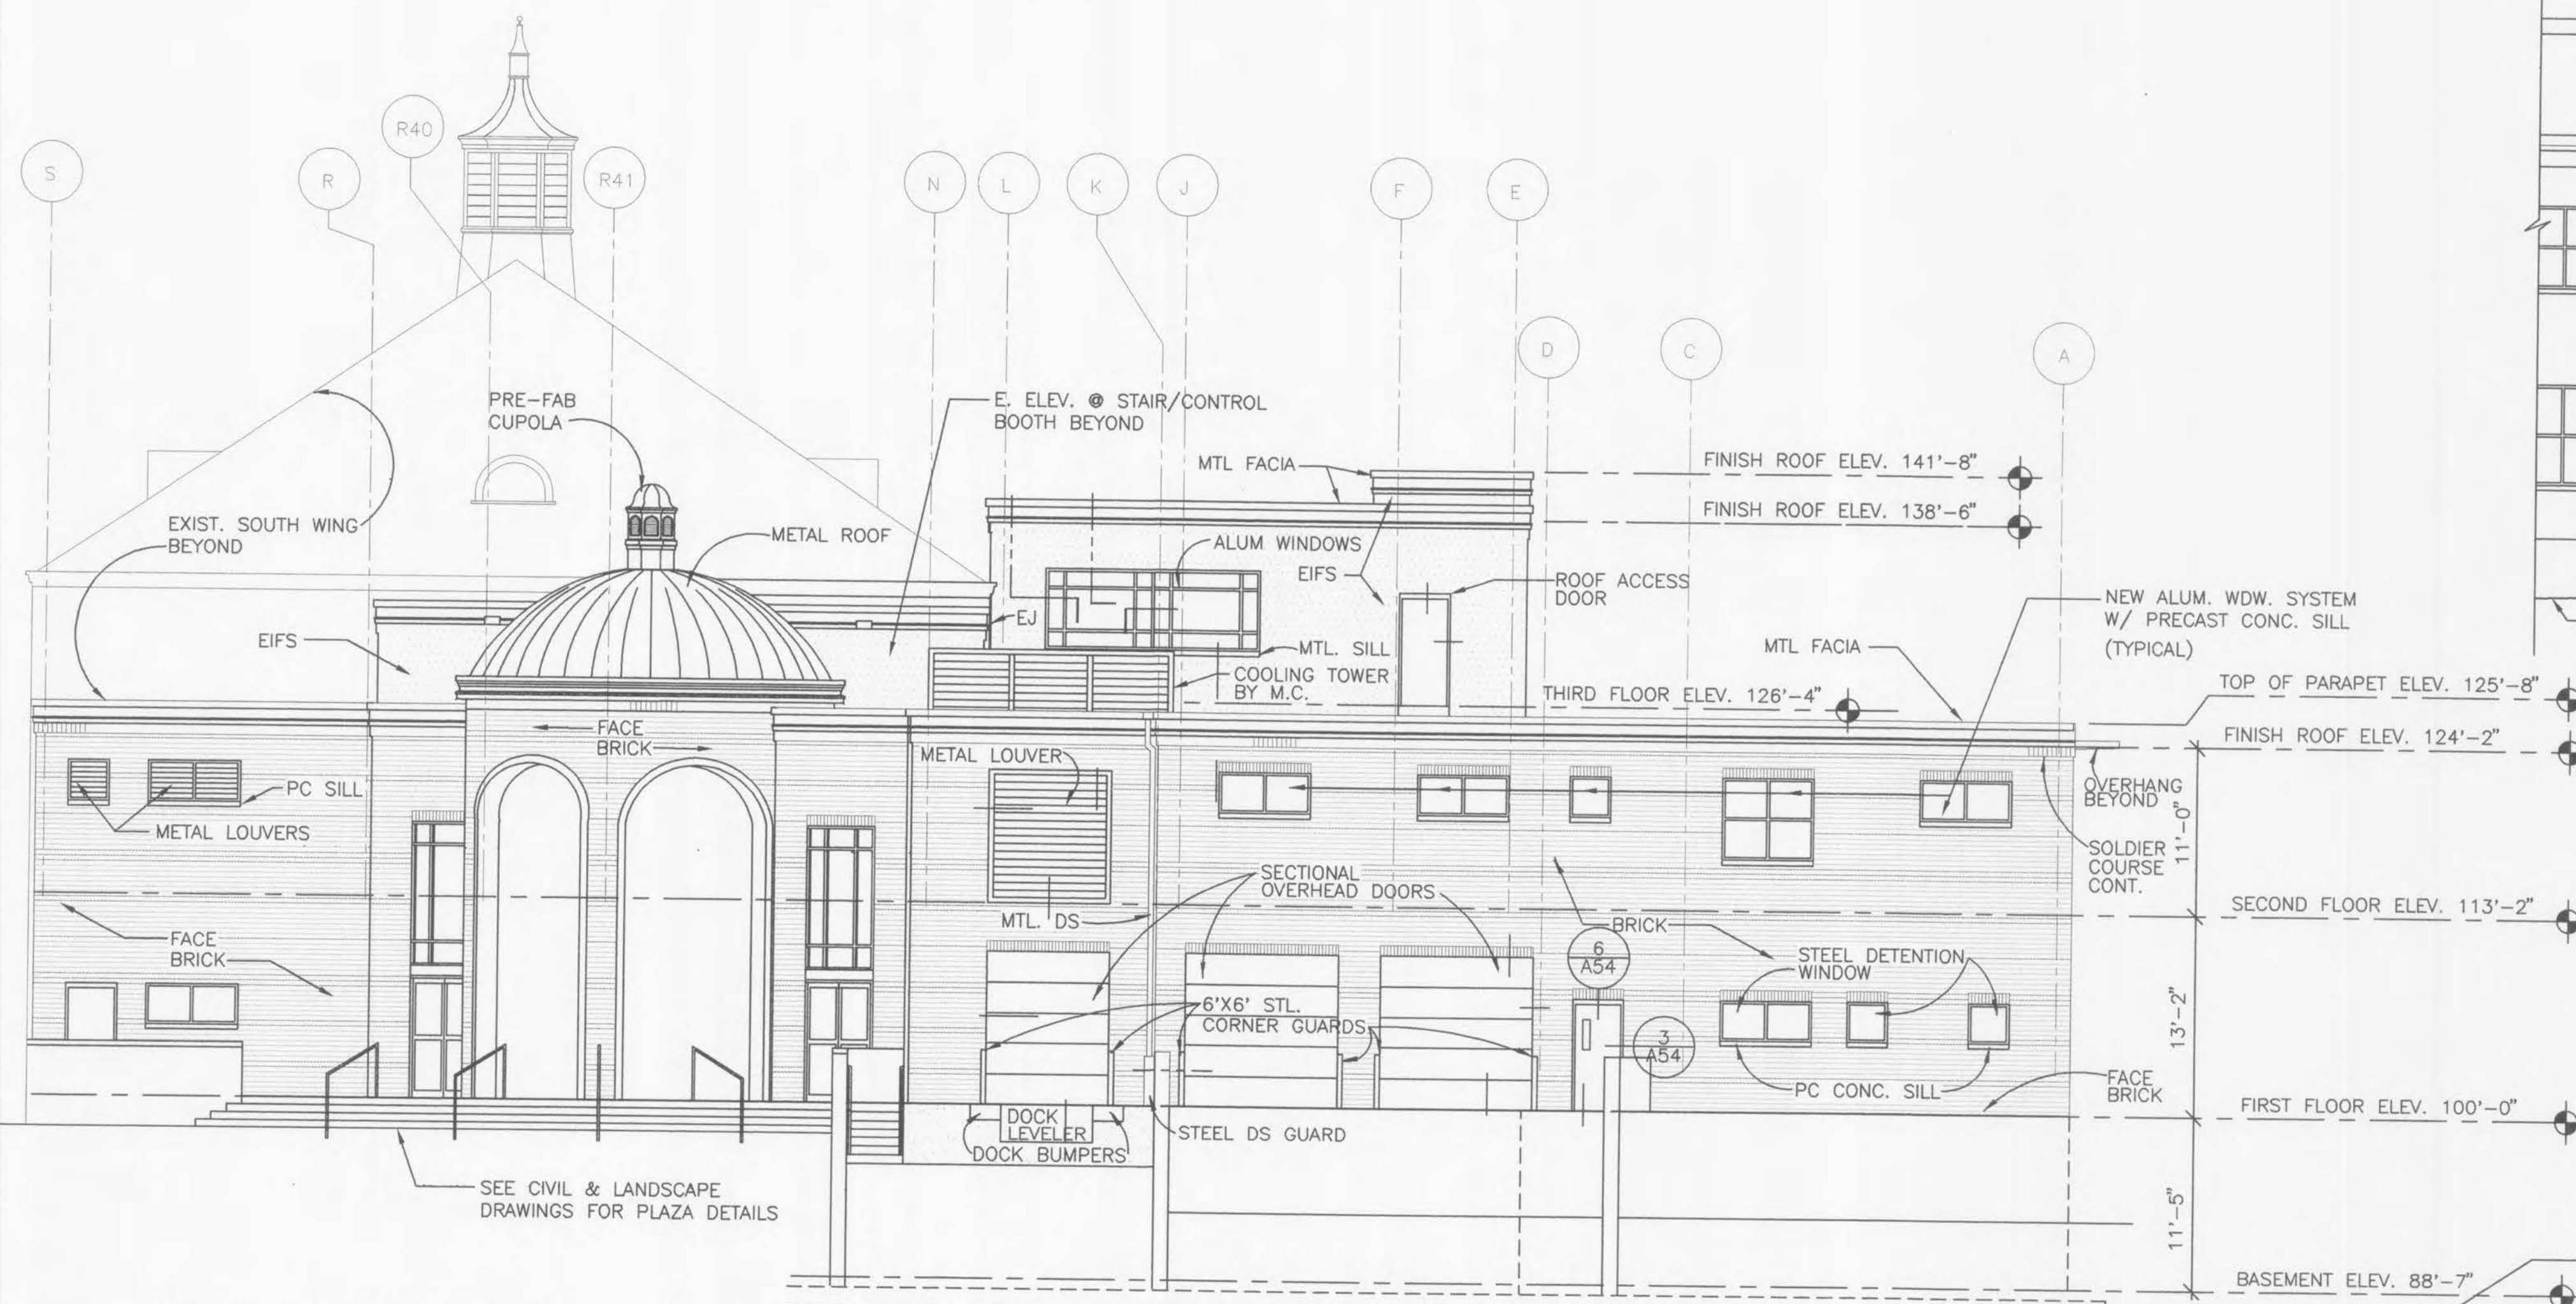

4 NORTH ELEVATION - EAST ADDITION
SCALE: 1/8" = 1'-0"

CRD Campbell, Inc.
Engineers Architects Planners
One Campbell Plaza 59th & Arsenal St. Louis, MO 63139 314/781-2004

STATE OF MISSOURI
REGISTERED ARCHITECT
FREDERICK WALLACE HILL
NUMBER A-3406

City of O'Fallon
138 South Main Street
O'Fallon, Missouri 63366
NEW CITY HALL COMPLEX

EAST WING - ELEVATIONS
CONSTRUCTION DOCUMENTS

Revisions
CONSTRUCTION ISSUE
DECEMBER 5, 1997

Project No. 96036
Date 4 SUBMIT #7 1997
Designed
Drawn
Drawing No. **A-29**

CONSTRUCTION DOCUMENTS