



1
A33
WALL SECTION • SOUTHWING
AND FOOD COURT
SCALE: 3/8"=1'-0"

2
A33
WALL SECTION • EASTWING
AND FOOD COURT
SCALE: 3/8"=1'-0"

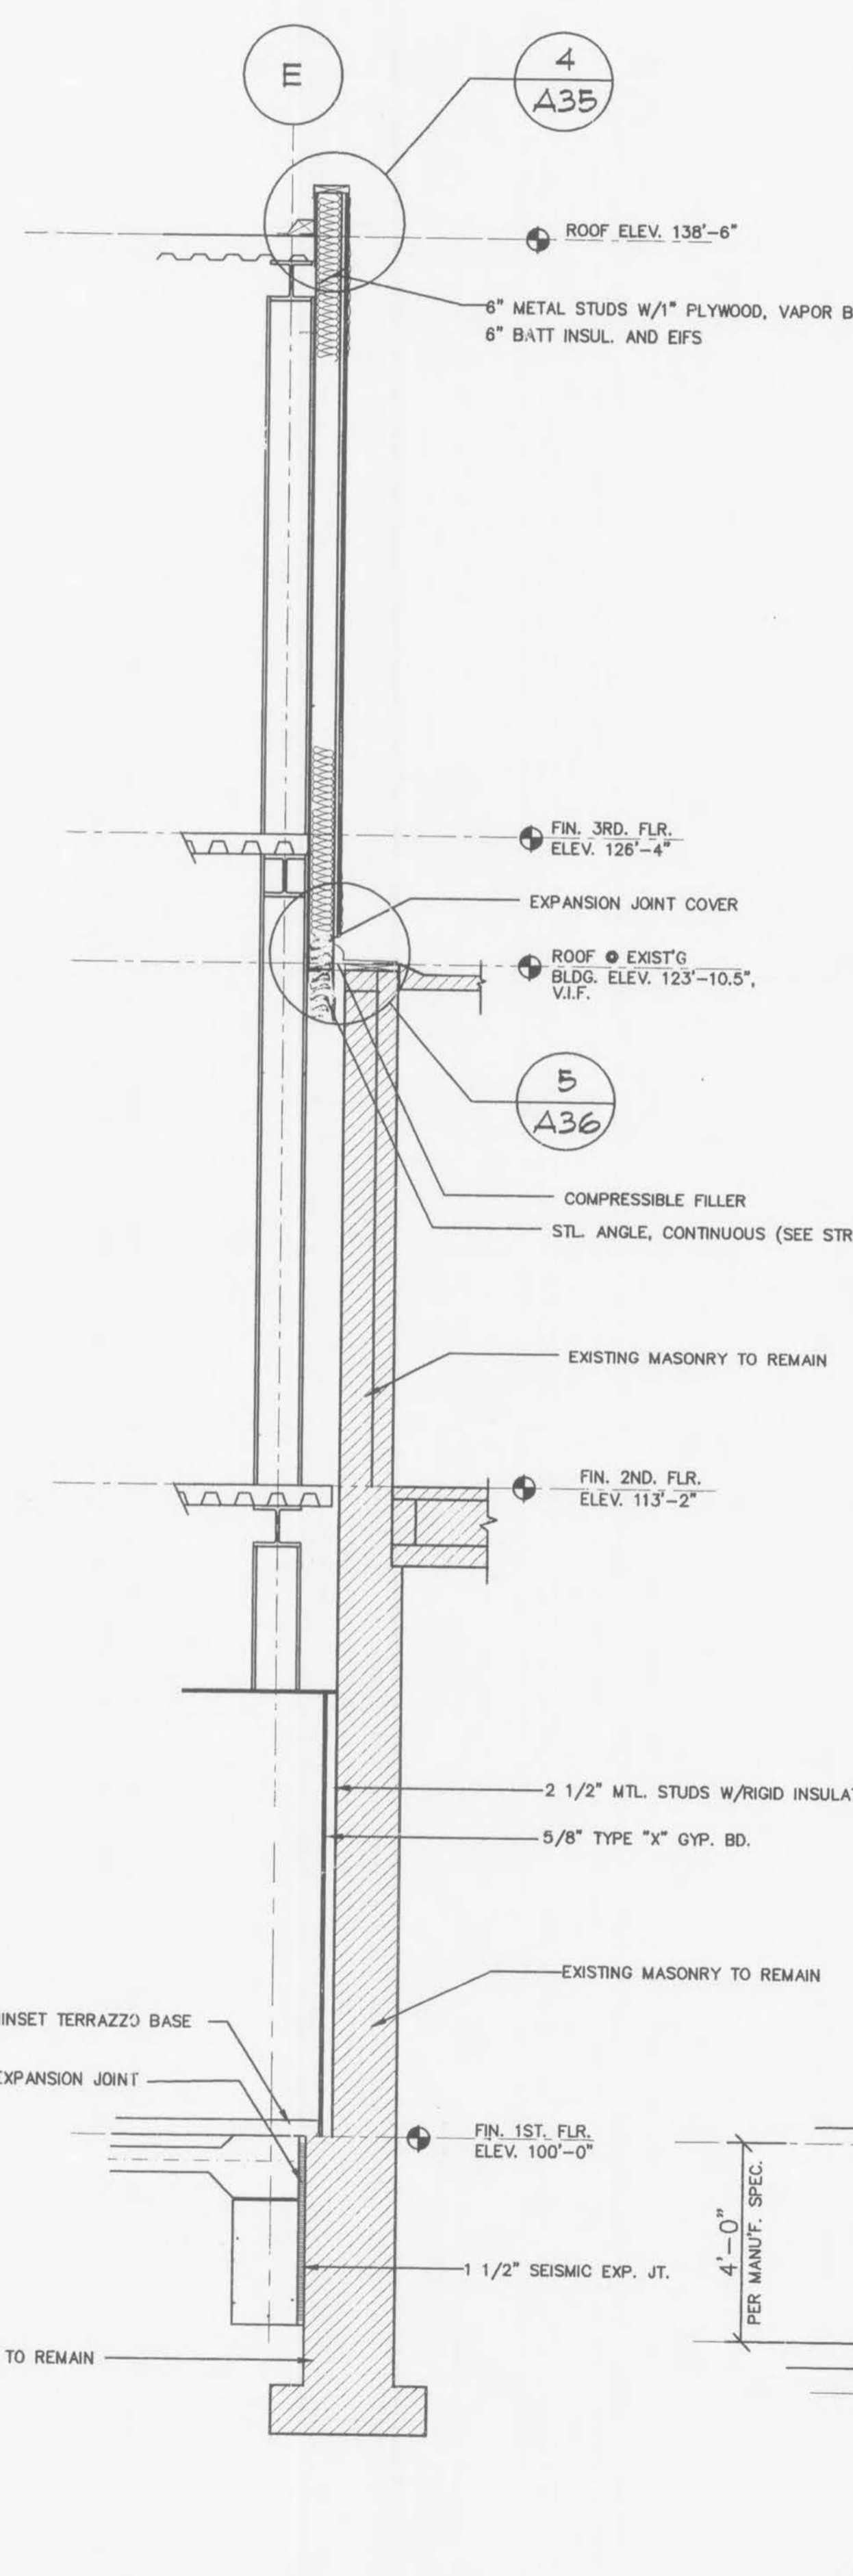

3
A33
WALL SECTION • AIR SHAFT
SCALE: 3/8"=1'-0"

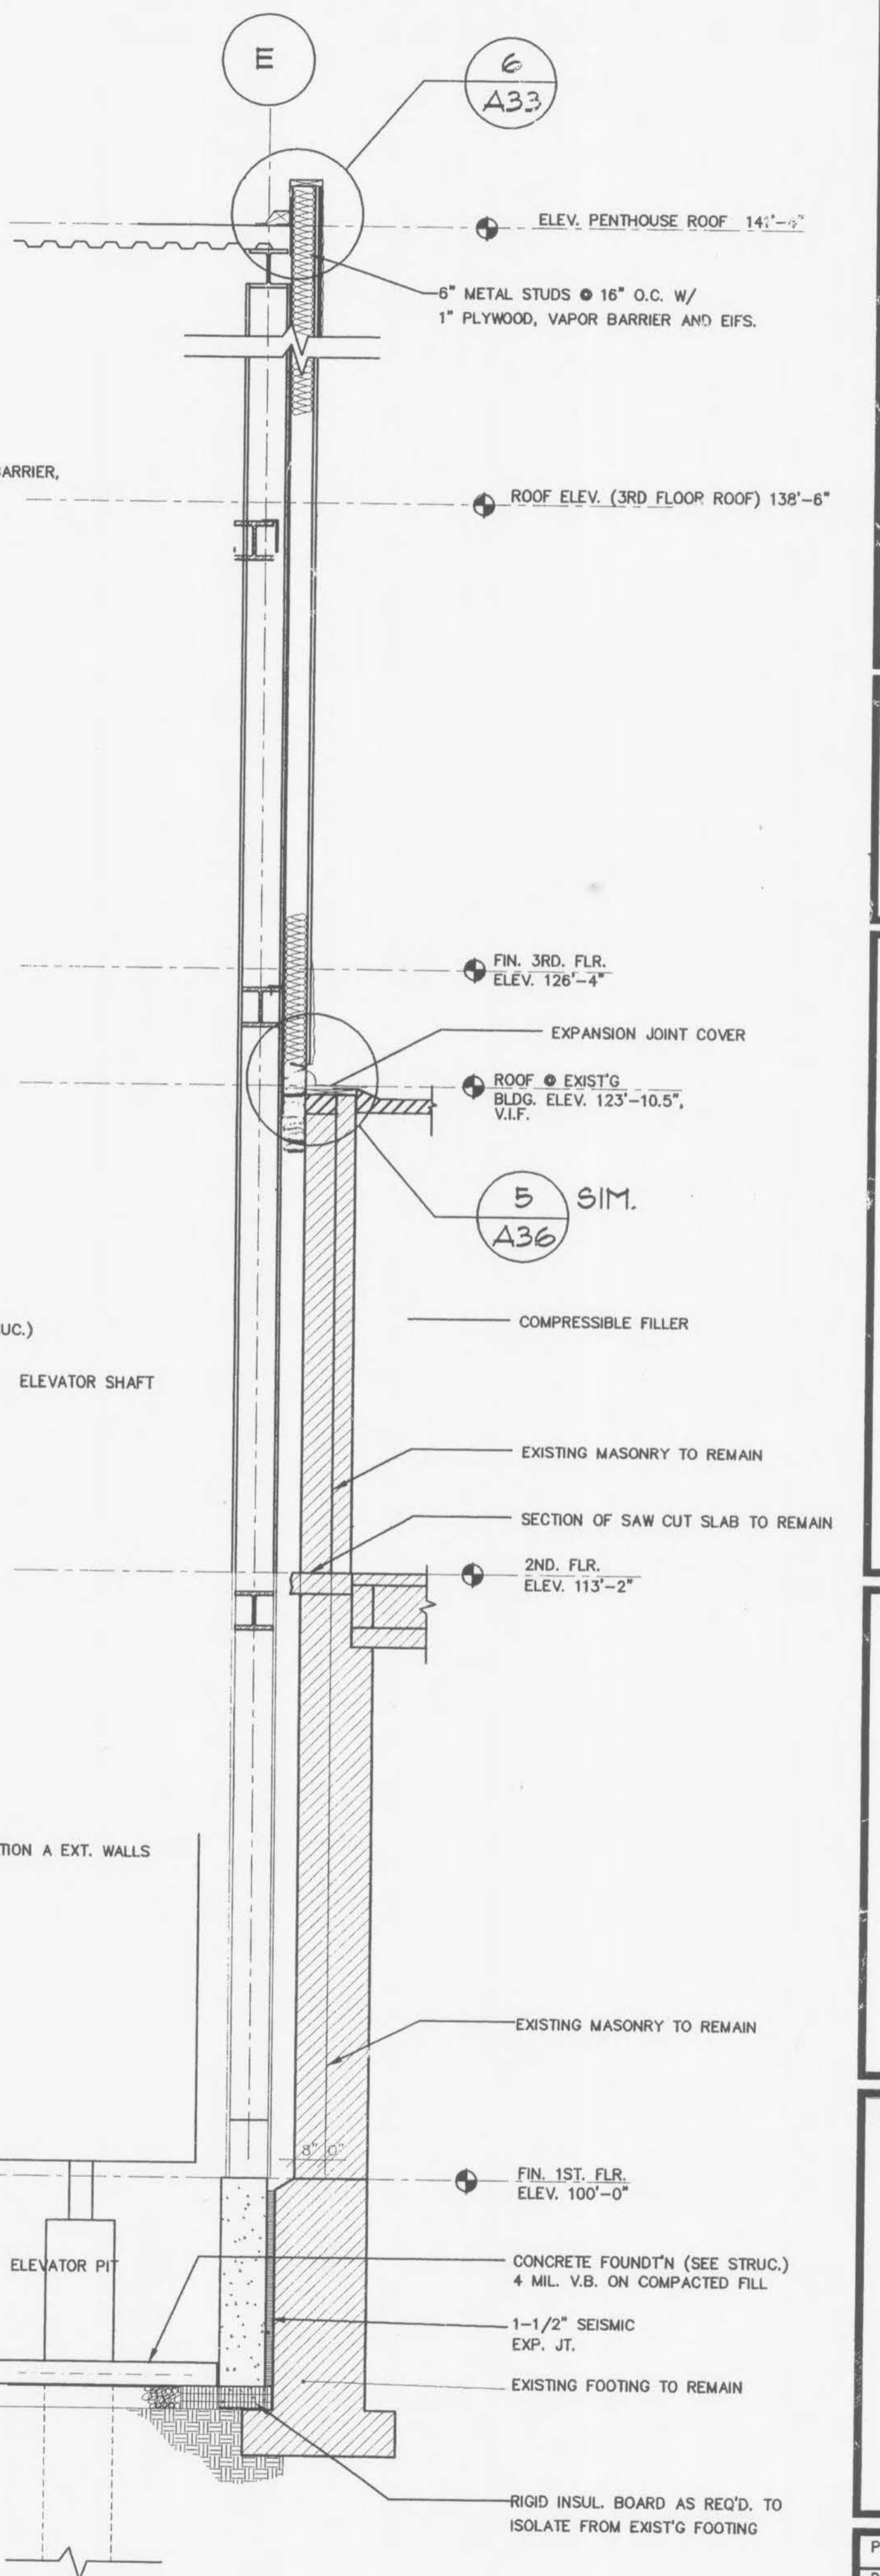

4
A33
WALL SECTION •
ELEVATOR SHAFT
SCALE: 3/8"=1'-0"

BID
ISSUE