




1  
A34  
WALL SECTION  
SCALE: 3/8"=1'-0"

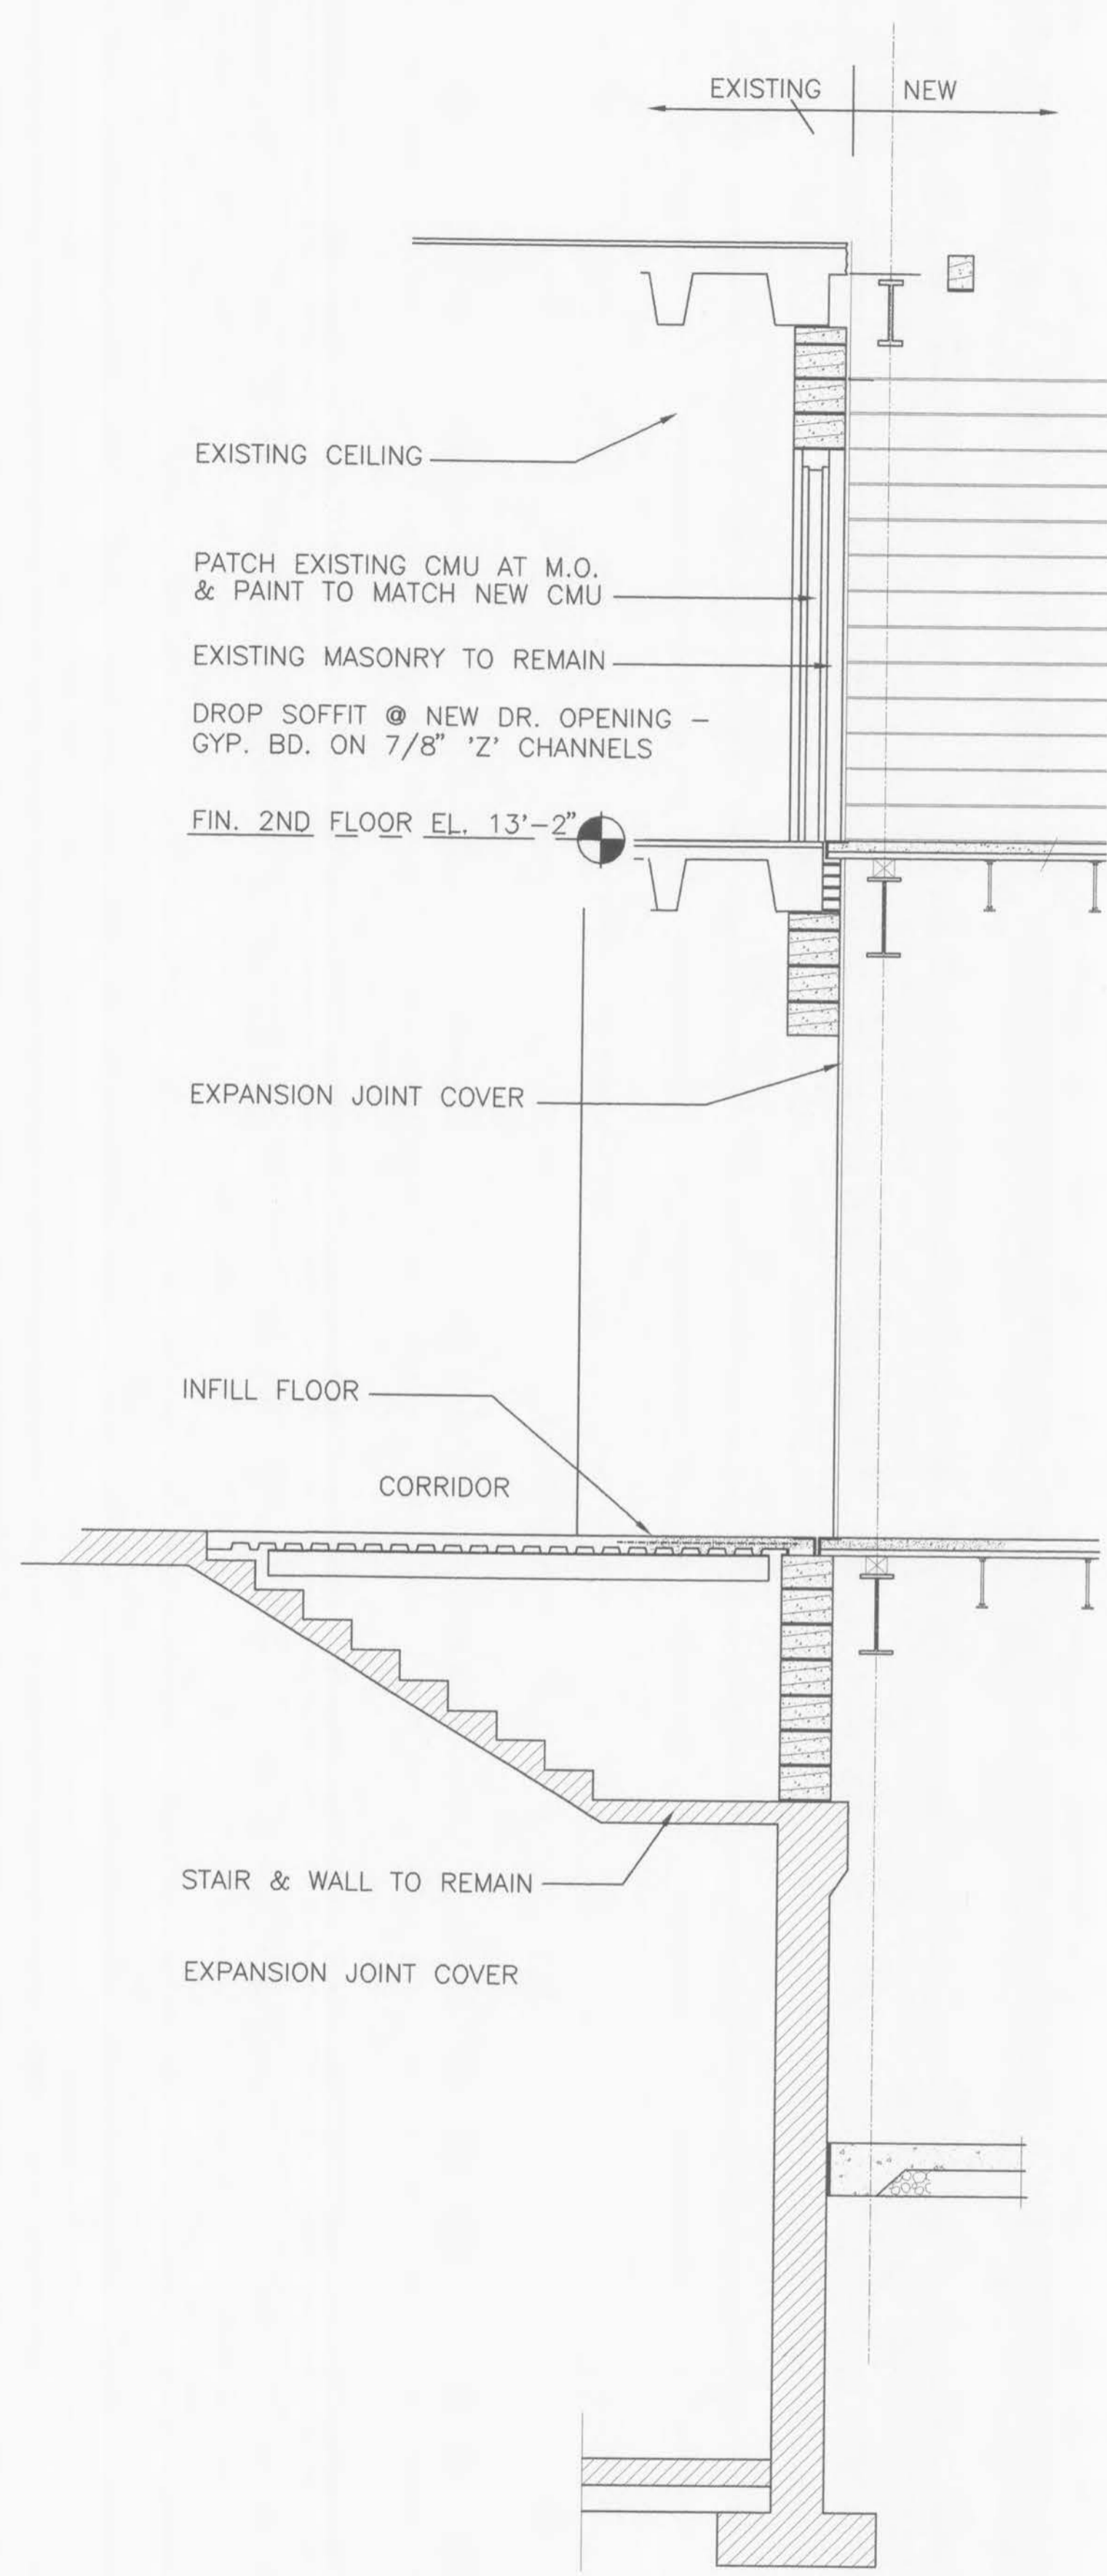

2  
A34  
WALL SECTION • EAST WING  
BETWEEN EXISTING + NEW ADDITION  
SCALE: 3/8"=1'-0"

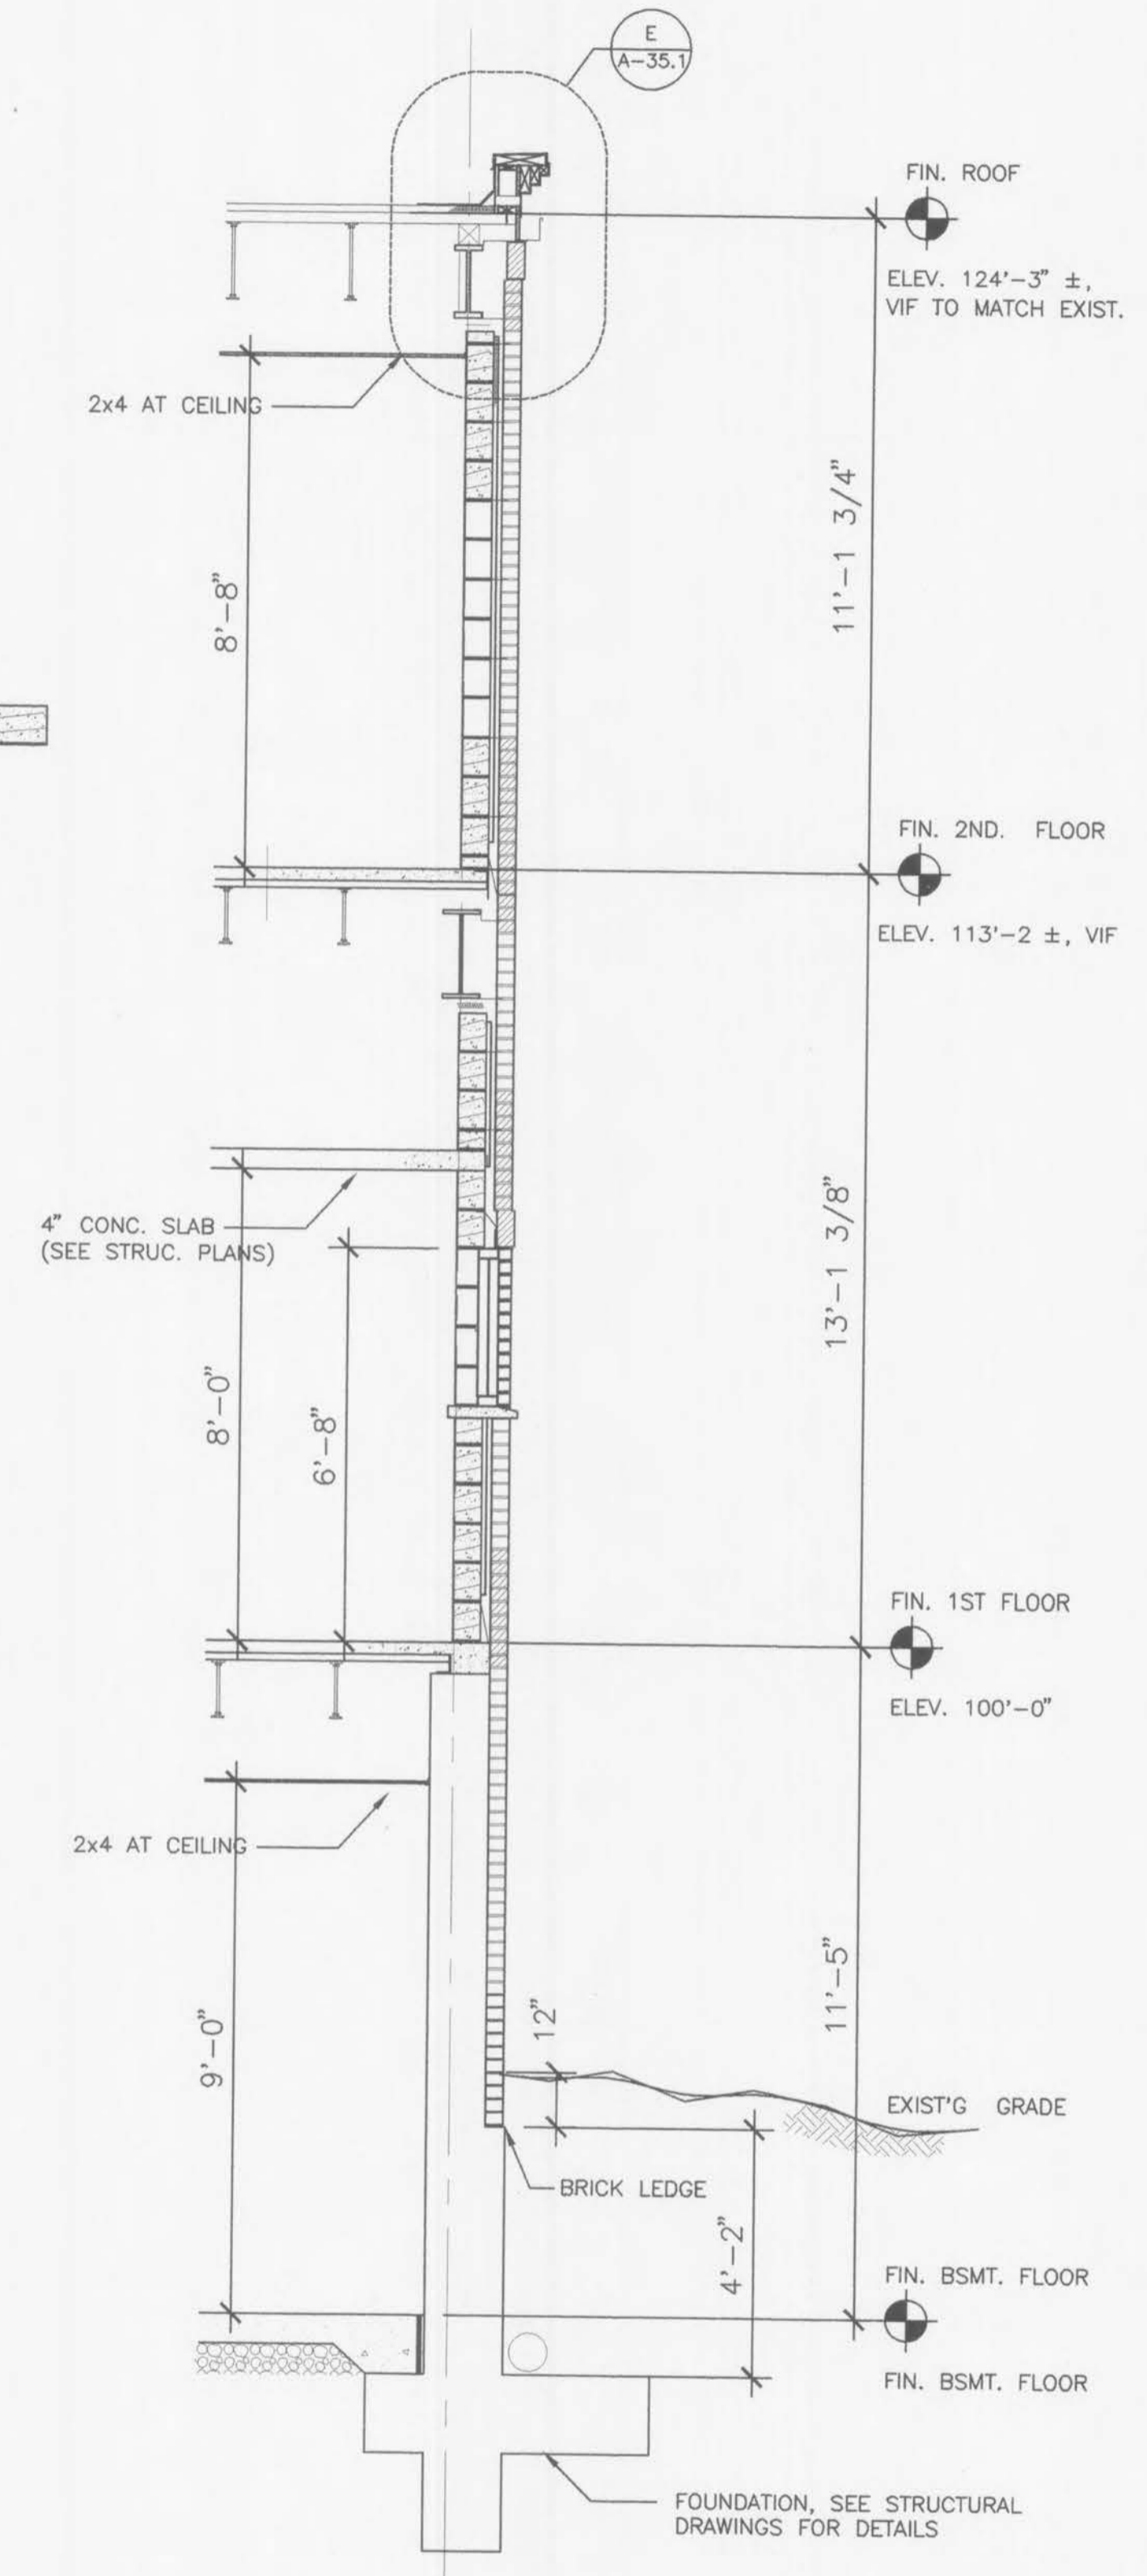

3  
A34  
WALL SECTION  
SCALE: 3/8"=1'-0"

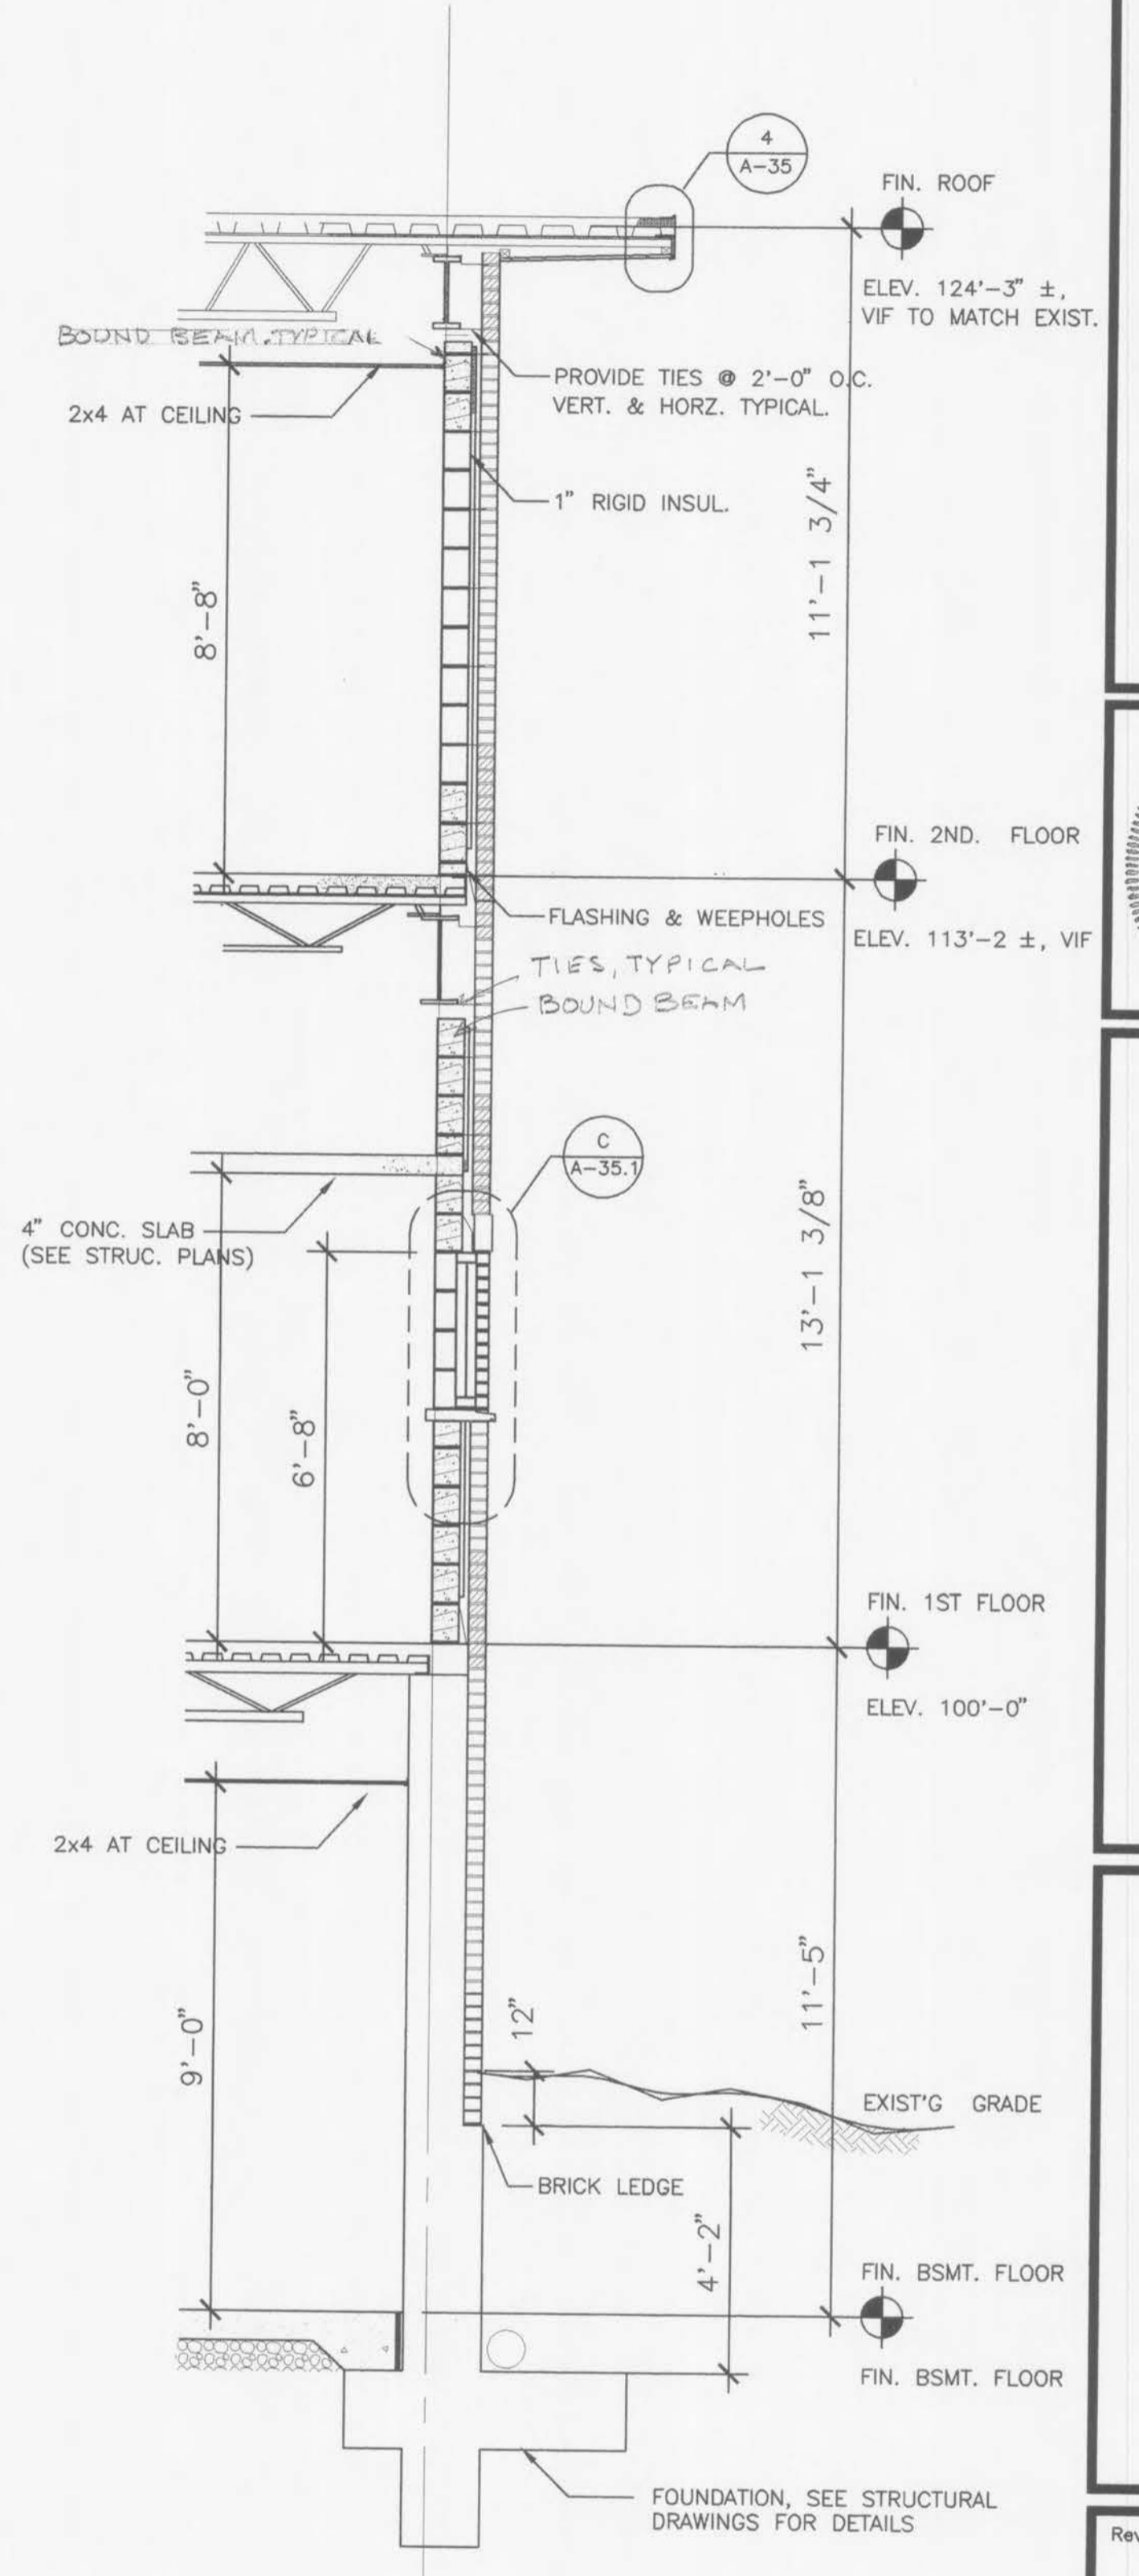

4  
A34  
WALL SECTION  
SCALE: 3/8"=1'-0"

**CRD Campbell, Inc.**  
Engineers Architects Planners

One Campbell Plaza 58th & Arsenal St. Louis, MO 63139 314/781-2004

STATE OF MISSOURI  
REGISTERED ARCHITECT  
FREDERICK WALLACE HILL  
NUMBER A-3405

City of O'Fallon  
138 South Main Street  
O'Fallon, Missouri 63366

**NEW CITY HALL COMPLEX**

**WALL SECTIONS**

**CONSTRUCTION DOCUMENTS**

Revisions

CONSTRUCTION ISSUE	DECEMBER 5, 1997
--------------------	------------------

Project No.	96036
Date	SEPT. 4, 1997
Designed	
Drawn	
Drawing No.	<b>A-34</b>