



1 WALL SECTION - N. WALL LOBBY @ N. EXIT
A-35 SCALE: 3/8" = 1'-0"

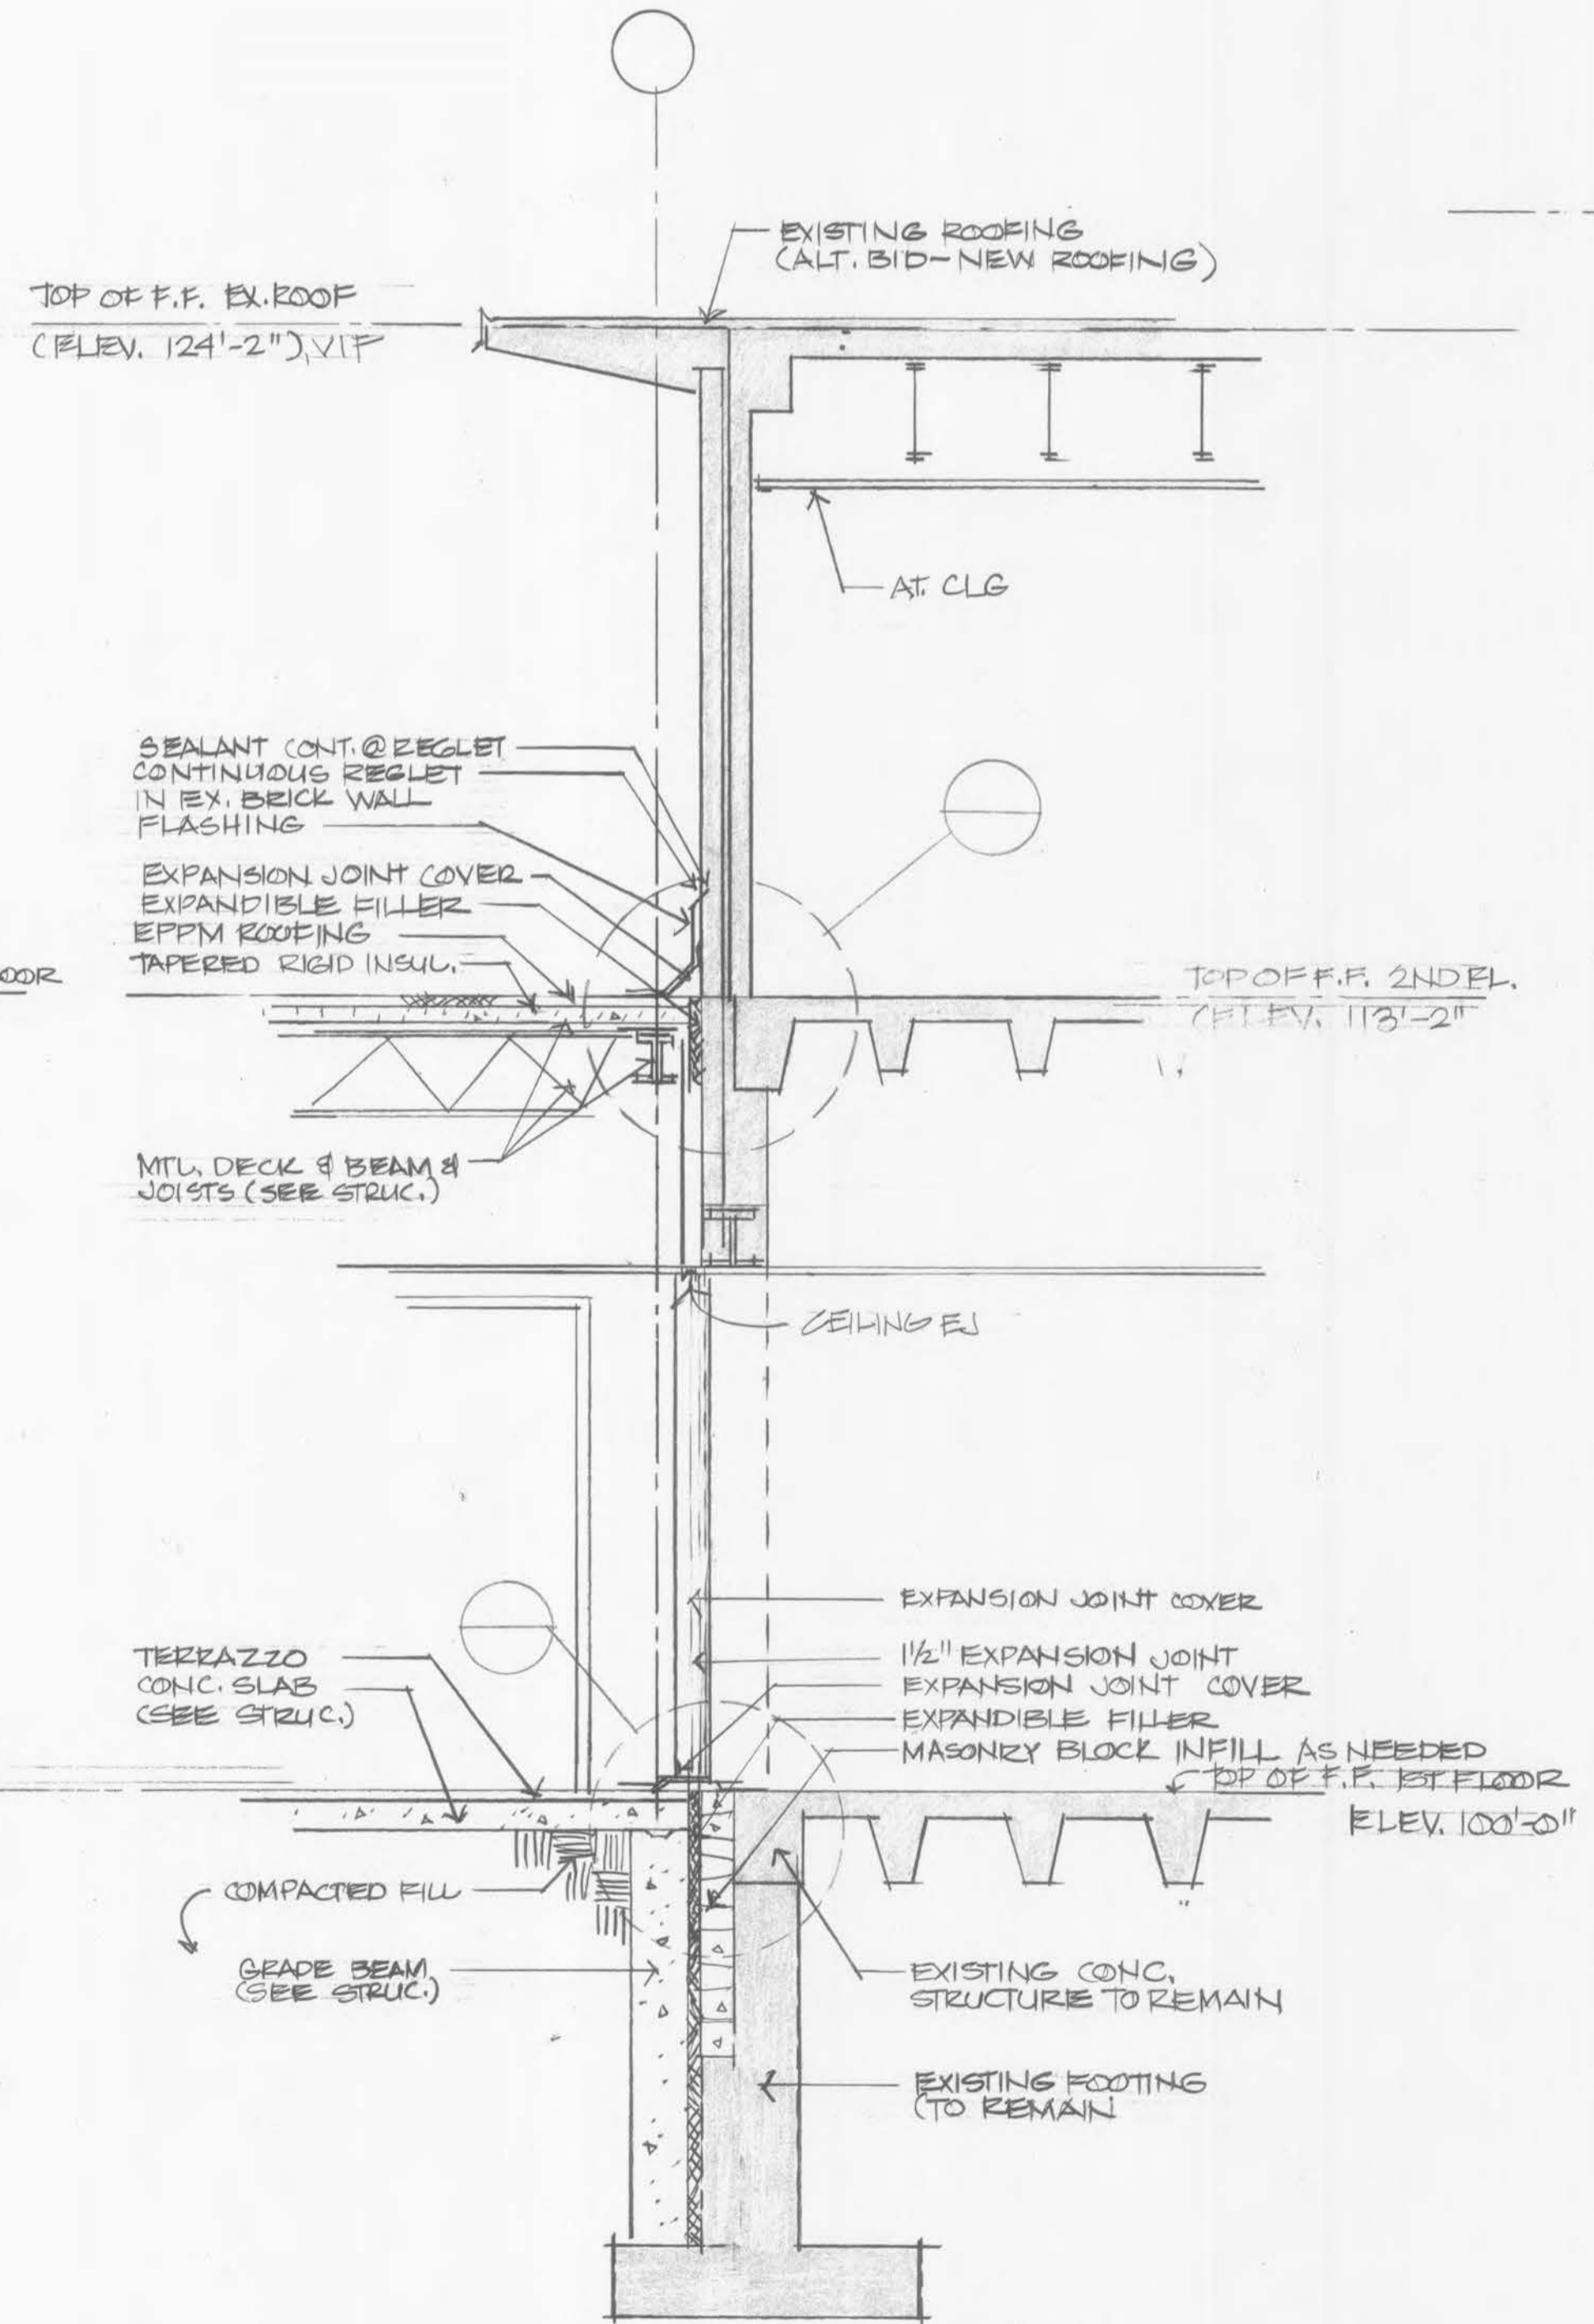

2 WALL SECTION - N. EXIT @ LOBBY & EAST WING
A-35 SCALE: 3/8" = 1'-0"

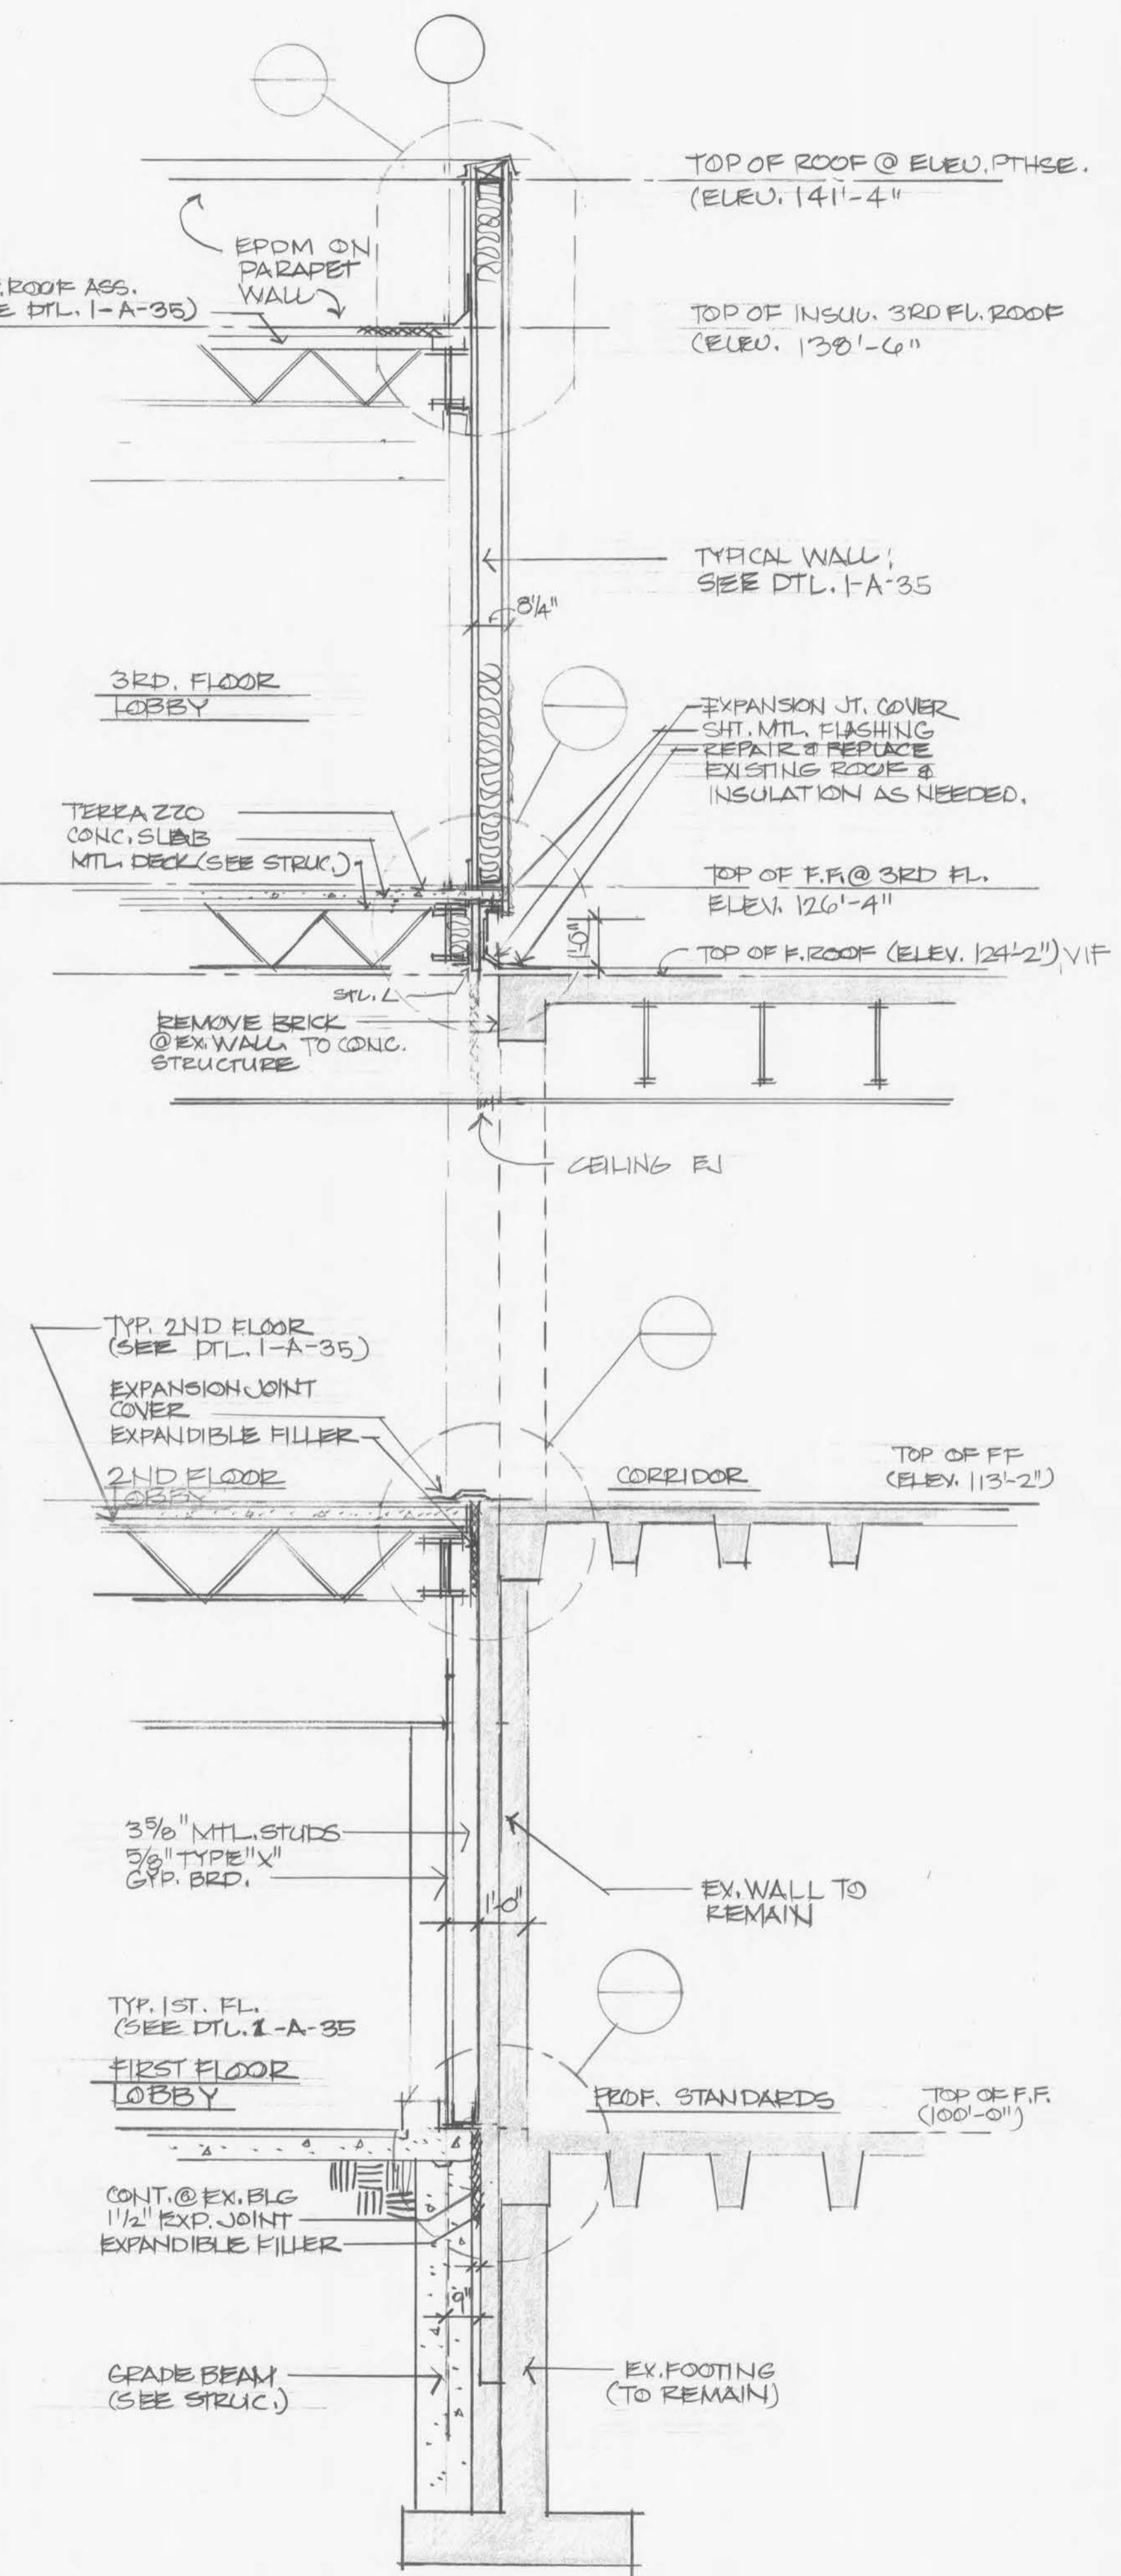

3 WALL SECTION - LOBBY & EAST WING
A-35 SCALE: 3/8" = 1'-0"

CRD Campbell, Inc.
Engineers Architects Planners

One Campbell Plaza 59th & Arsenal St. Louis, MO 63139 314/781-2004

REGISTERED ARCHITECT
FREDERICK WALLACE HILL
NUMBER A-3405

138 South Main Street
O'Fallon, Missouri 63366

City of O'Fallon
NEW CITY HALL COMPLEX

WALL SECTIONS:
LOBBY
CONSTRUCTION DOCUMENTS

Revisions
ADDENDUM NO. 1
BID ISSUE
CONSTRUCTION ISSUE
DEC 5, 1997

Project No. 96036
Date 25th SEPT 97
Designed
Drawn
Drawing No. A-35