



1
A37.1 WALL SECTION
SCALE: 1 1/2" = 1'-0"

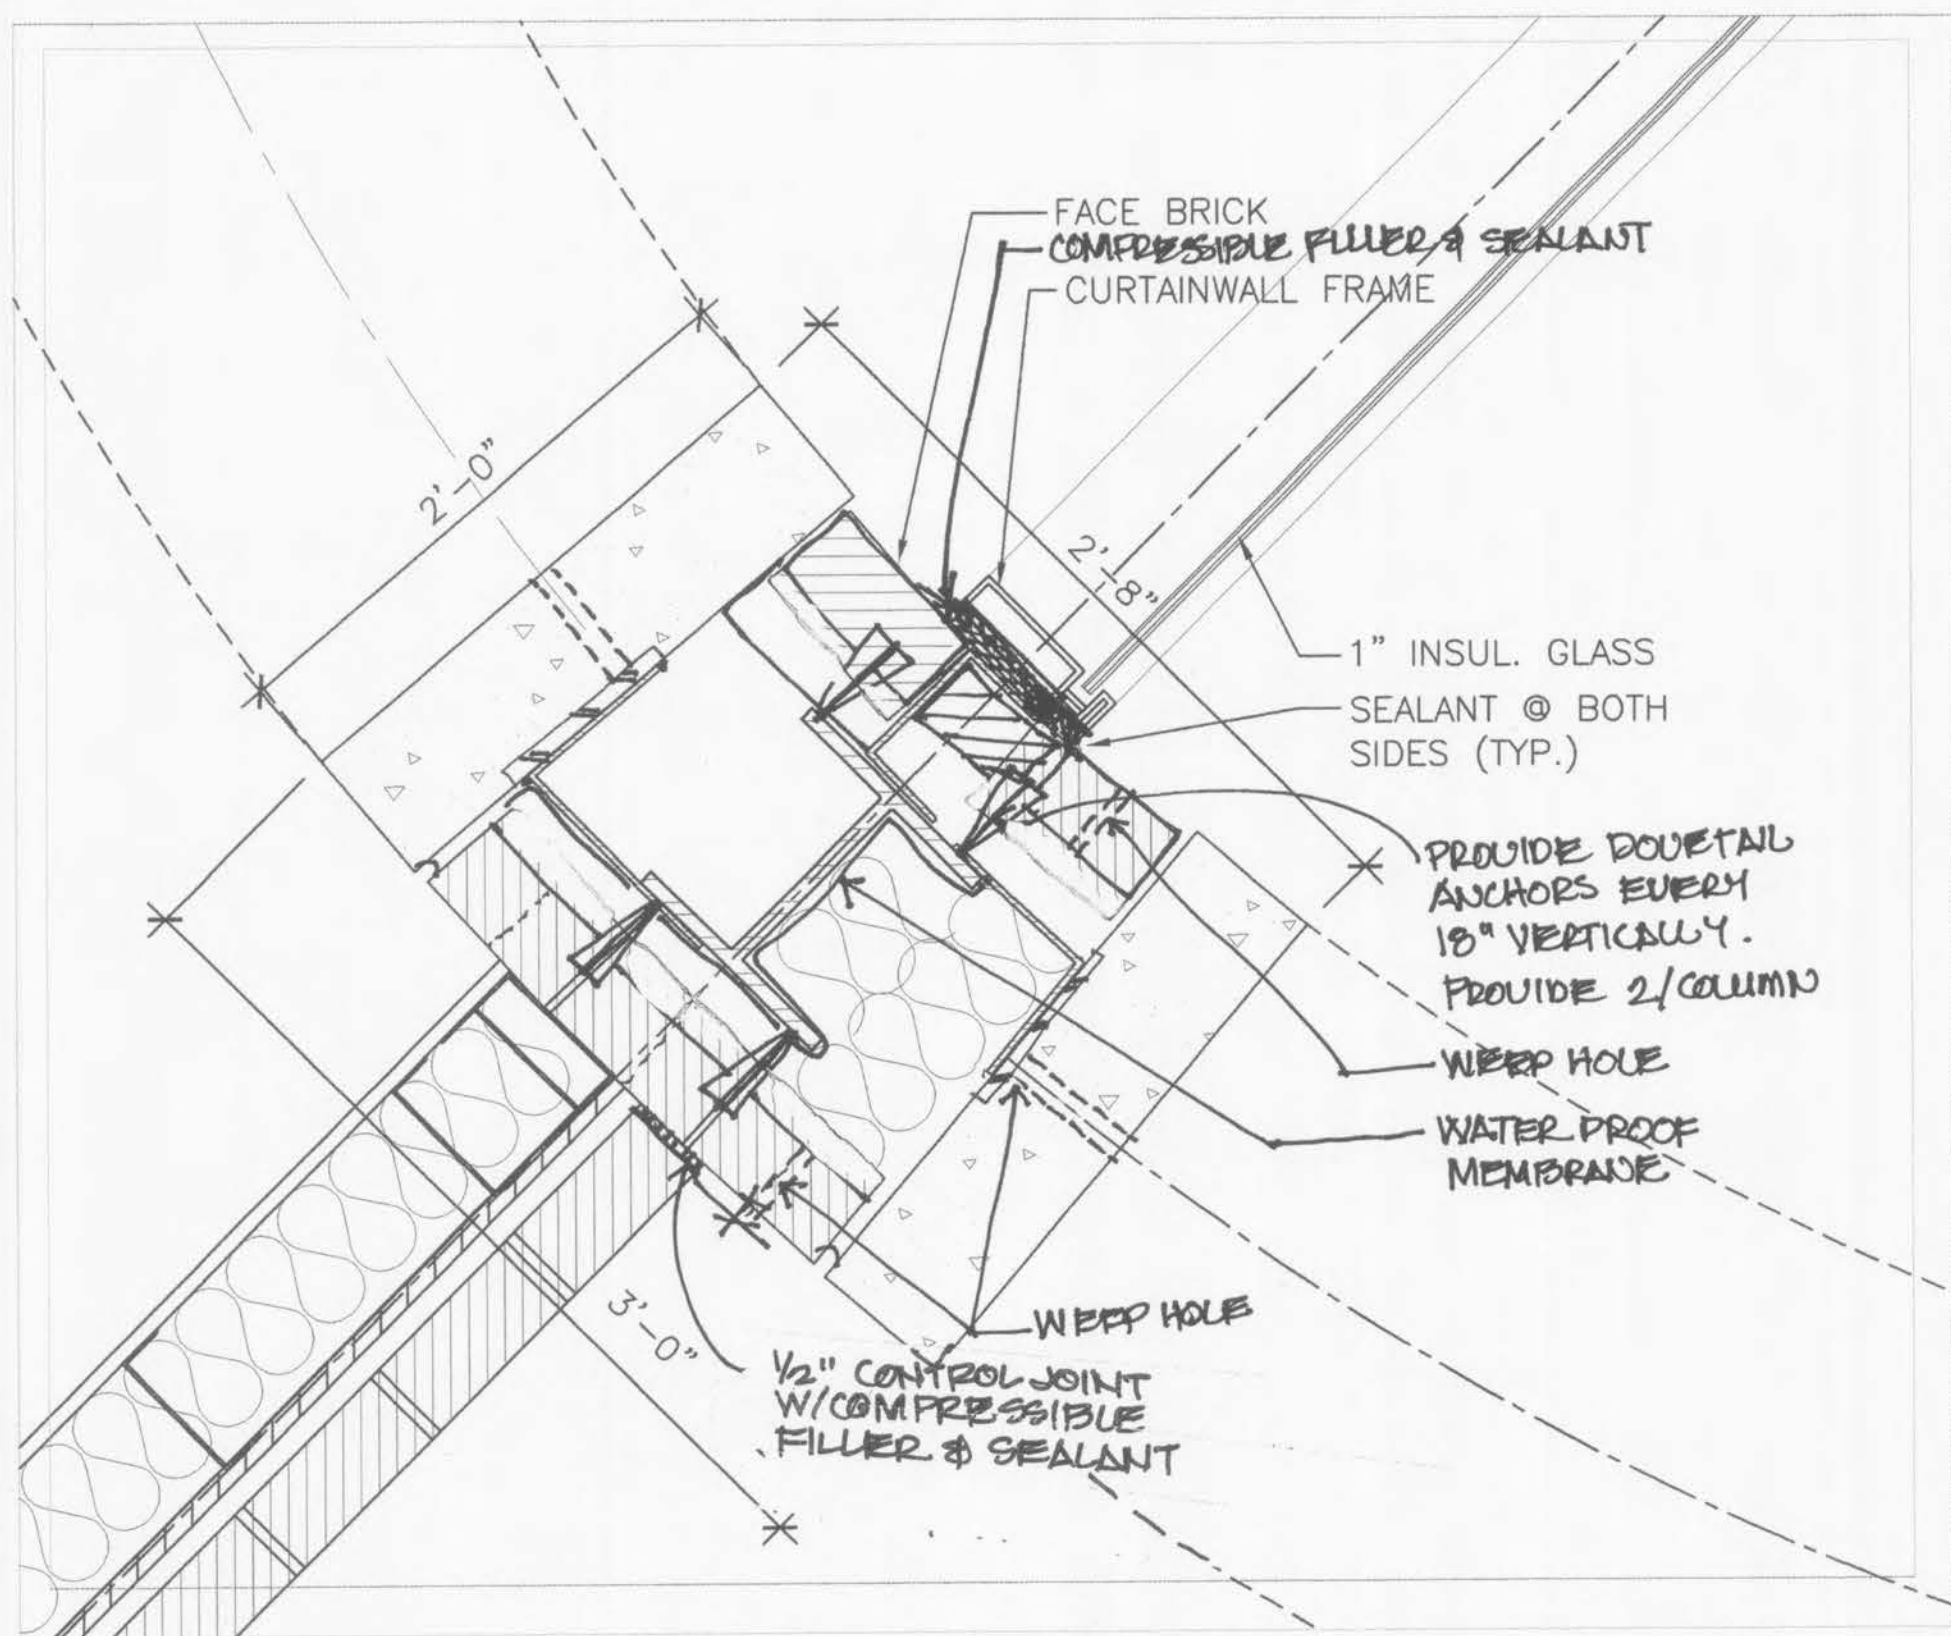

2
A37.1 WALL DETAIL
SCALE: 1 1/2" = 1'-0"

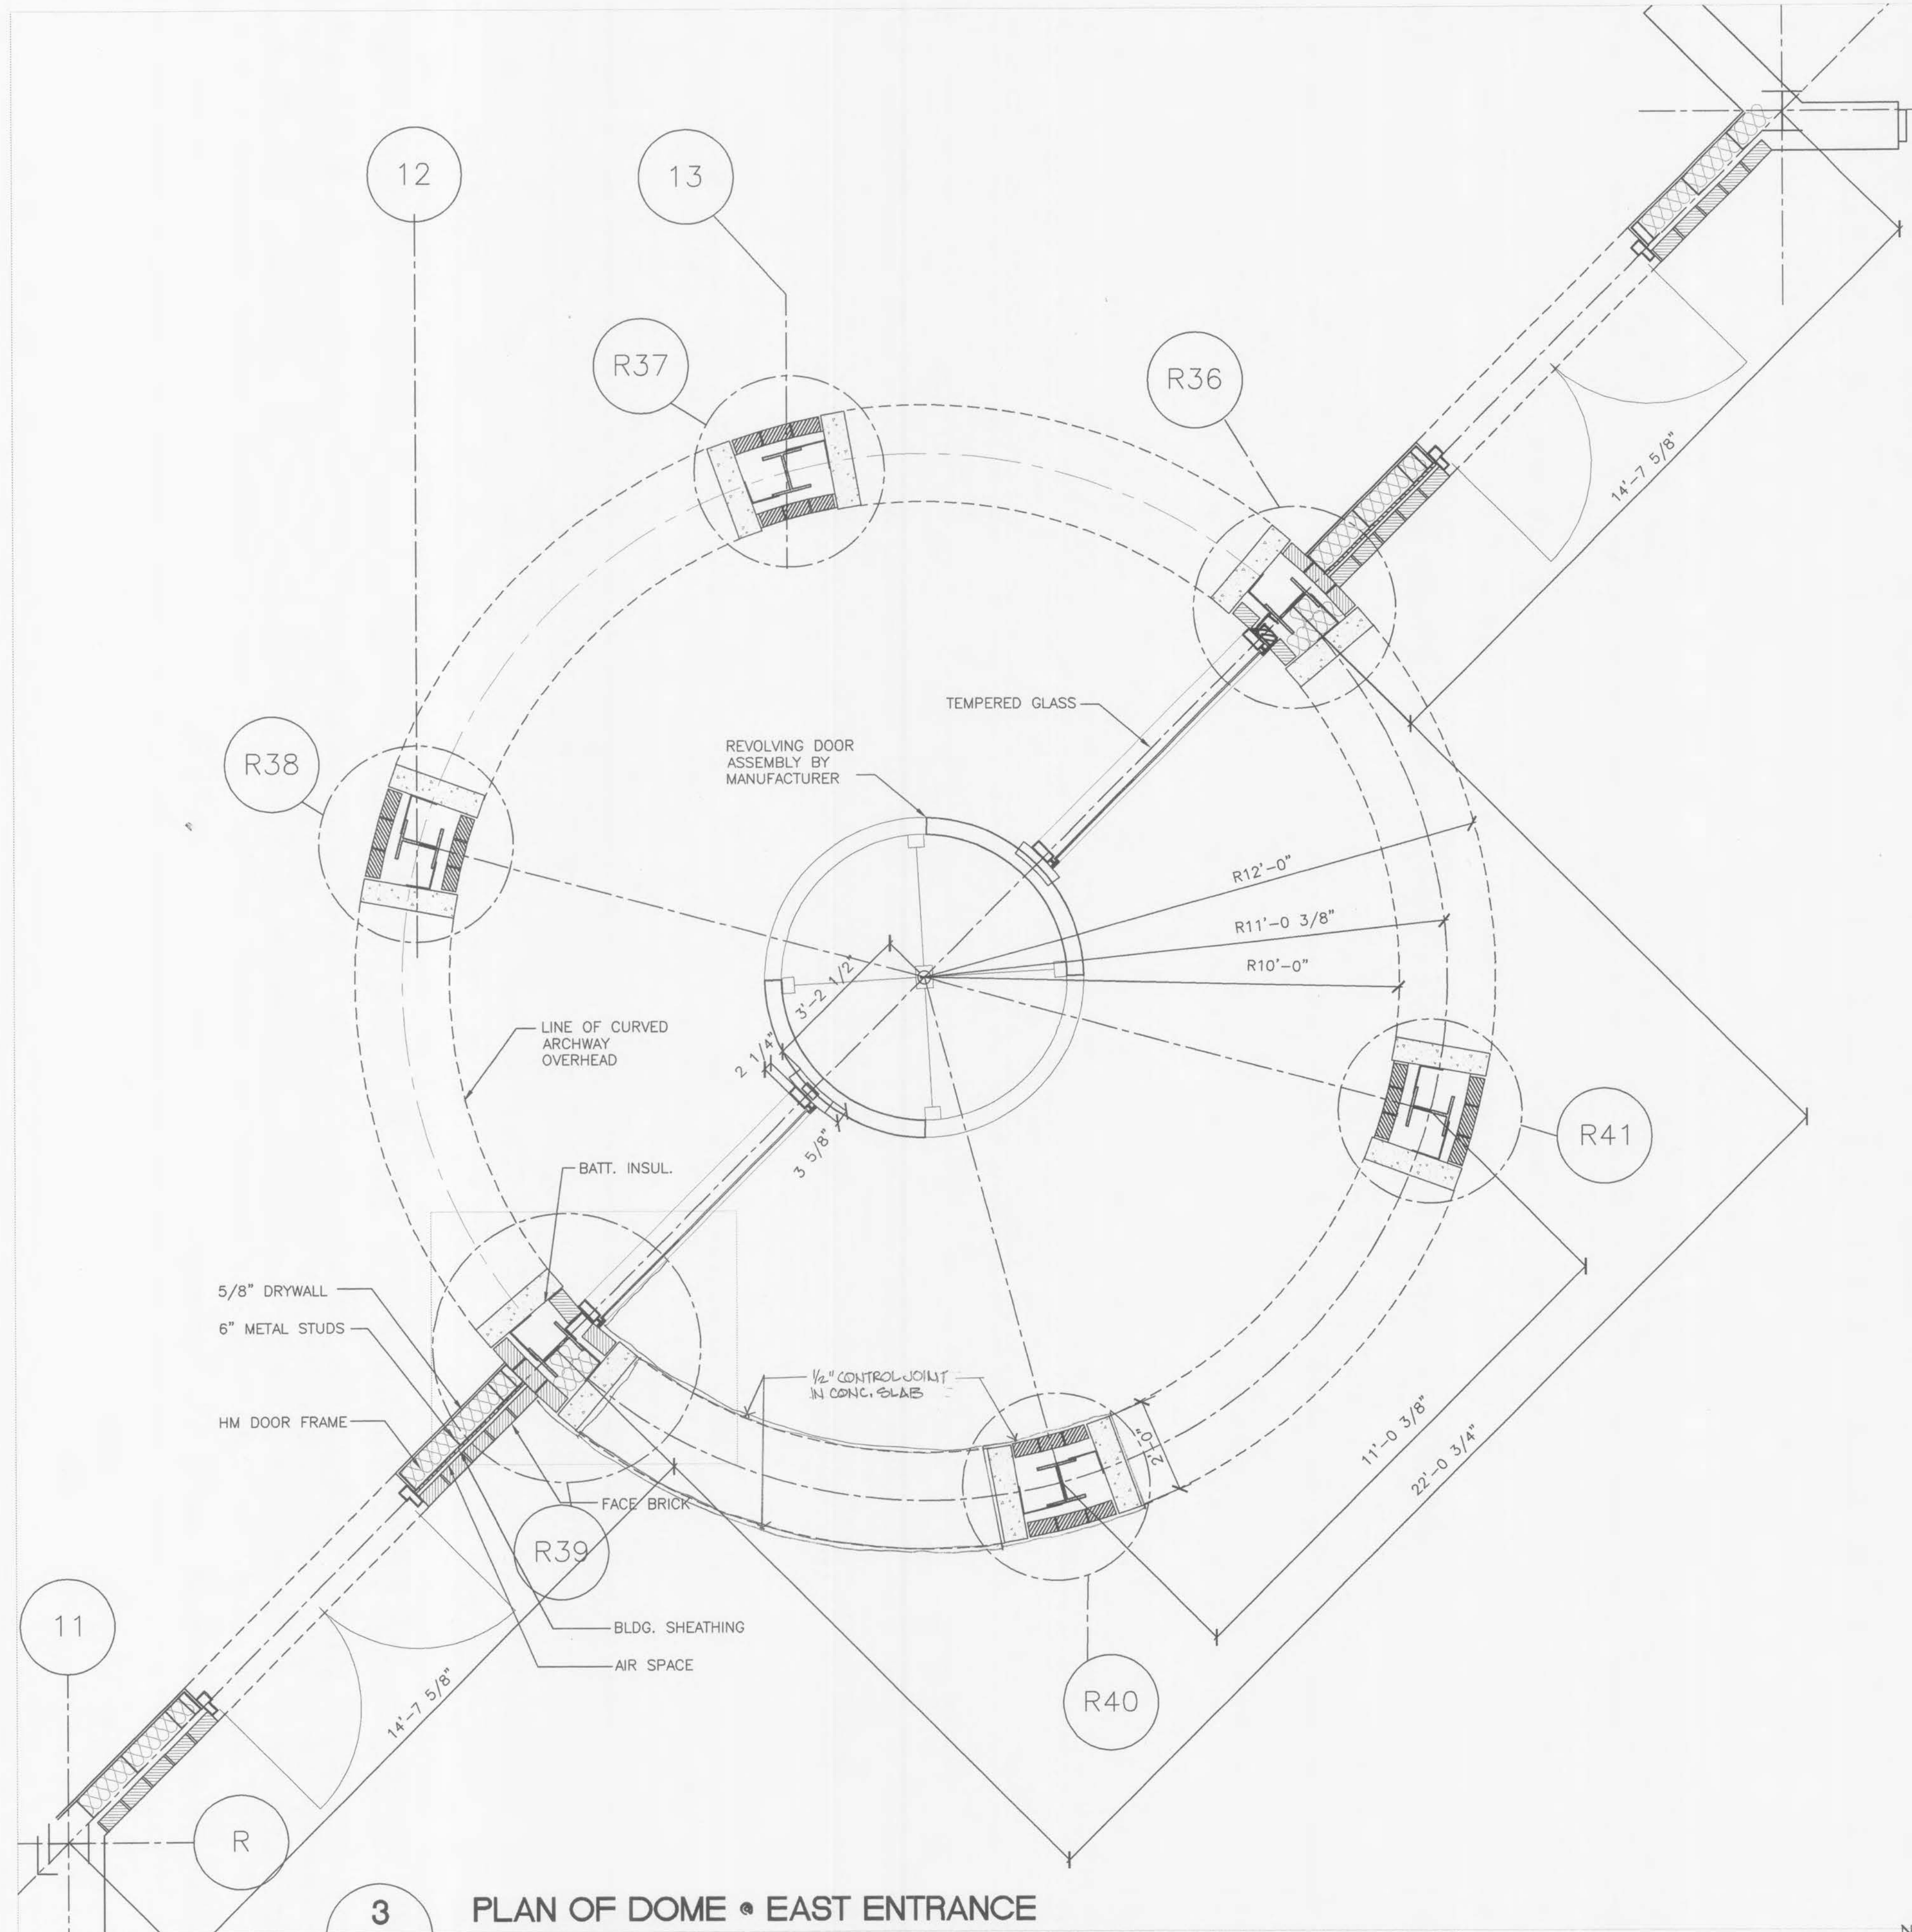

3
A37.1 PLAN OF DOME • EAST ENTRANCE
SCALE: 1/2" = 1'-0"

REFERENCE ONLY -
NOT FOR
CONSTRUCTION

Revisions

CONSTRUCTION ISSUE	DECEMBER 5, 1997
--------------------	------------------

Project No.	96036
Date	4 SEPT 97
Designed	
Drawn	
Drawing No.	A-37.1

BID
ISSUE

