


LANDSCAPE SCHEDULE	
A	SARGENTINA CRAB 2" CALIPER/4' GRAFT
B	NORWAY SPRUCE 8' TALL & FULL
C	AMELANCHIER CANADENSIS 8' TALL MULTI-STEM
D	WHITE PINE 6' TALL, SHEARED AND FULL
G	COLORADO BLUE SPRUCE 6'
H	AUSTRIAN PINE 6'
K	VARDER VALLEY BOXWOOD 3 GALLON
L	GREEN VELVET BOXWOOD 3 GALLON
M	SWEET BAY MAGNOLIA 8' TALL MULTI-STEM
O	BOSTON IVY 1 GALLON
P	FASTIGATE CARPINUS BETULUS 2" CALIPER
	BLUEGRASS SOD OR TURF TYPE FESCUE SEED


- EXISTING LANDSCAPE TO REMAIN
- NEW LANDSCAPE

A TRACT OF LAND BEING PART OF SECTION 21, TOWNSHIP 47 NORTH, RANGE 3 EAST, OF THE FIFTH PRINCIPAL MERIDIAN, ST. CHARLES COUNTY, MISSOURI

SEE EAST ENTRANCE PLAN THIS SHEET FOR PLANTING IN THIS AREA.

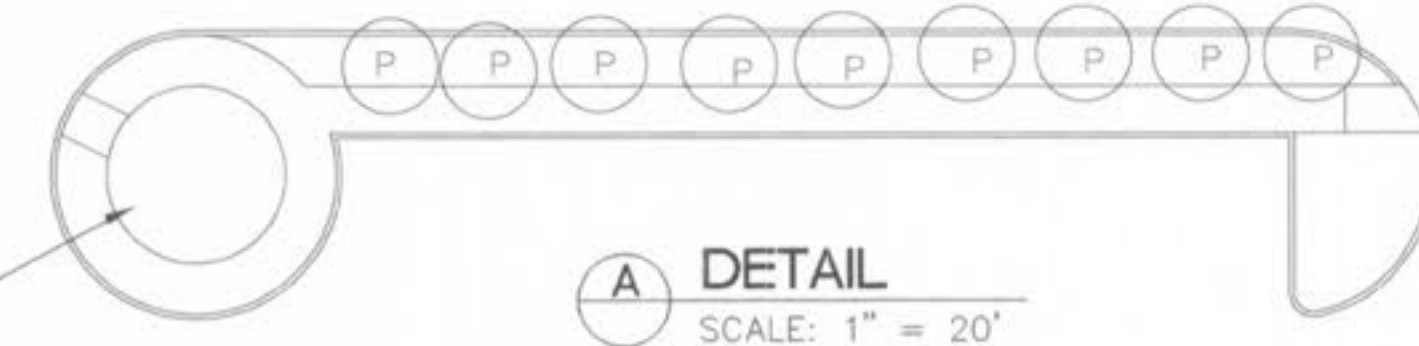

A DETAIL
SCALE: 1" = 20'

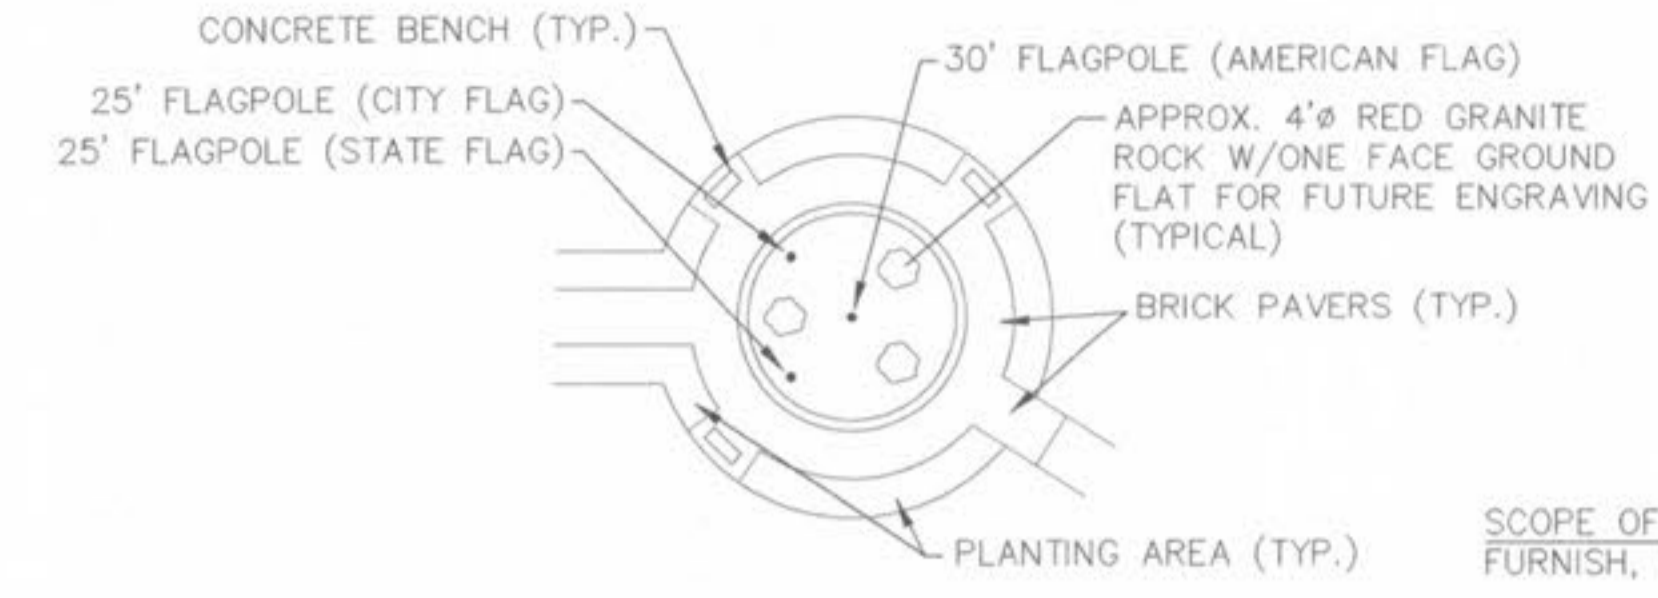

B DETAIL
SCALE: 1" = 20'

SCOPE OF LANDSCAPE WORK
FURNISH, INSTALL AND GUARANTEE LARGE STATURE TREES AND GUARANTEE FOR ONE YEAR.


NOT IN CONTRACT
NO STAKING AND GUYING OF TREES.
NO WEED BARRIER FABRIC ON PROJECT.
NO BED EDGING OF ANY SORT ON PROJECT.
NO MANDATORY SOIL AMENDMENT OTHER THAN IN BUILDING PLAZA PLANTER AREAS (SEE BELOW). EXISTING ON SITE EXCAVATED SOIL SHALL BE ADEQUATE FOR ALL TREE PIT BACK FILL.

LIST OF MATERIALS
BLACK COMPOSTED MULCH IN PLAZA AREAS.
RED LAVA ROCK MULCH AT FOUNTAIN AREA.
SHREDDED BARK MULCH FOR BLANKET MULCH AREAS.
SOIL MIX FOR BUILDING PLAZA PLANTER AREA: 2/3RDS SECOND YEAR COMPOSTED LEAF MOLD, 1/3RD OFF SITE LOAMY TOPSOIL.


LANDSCAPE SCHEDULE
TRUNK WRAP ALL DECIDUOUS TREES WITH TAN WRAP, WRITING SIDE TURNED TOWARD TREE.
AGRIFORM 20-10-5 (FOUR, 21 GRAM PILLS PER TREE) SLOW RELEASE FERTILIZER TABS.
SHREDDED BARK MULCH AROUND ALL FREE STANDING TREES.

SUBMITTALS
ANY DEVIATION FROM SPECIFIED FERTILIZER TABS. SUBMIT MANUFACTURER ANALYSIS FOR APPROVAL PRIOR TO USE.
IRRIGATION HEAD LAYOUT PLAN WITH MANUFACTURER CUT SHEETS ON PROPOSED HEADS, CONTROLLER, VALVES. ALL VALVE BOX COVERS MUST BE BLACK IN COLOR. GREEN IS NOT ACCEPTABLE.

TREE PROTECTION BY OWNER
THE STRESS CAUSED BY CONSTRUCTION IS SLOW TO SHOW ITSELF IN A MATURE TREE. OUTCOME IS A SITE PLAN DESIGNED TO PROFILE YOUR AGED TREES WHICH WILL BEG THEIR DEATH PROCESS COINCIDENT WITH COMPLETION OF THIS CONSTRUCTION PROCESS. PRIOR TO CONSTRUCTION, OWNER SHALL CONTRACT WITH A CERTIFIED ARBORIST TO ACCOMPLISH THE FOLLOWING:
CANOPY PRUNE: REDUCE CANOPY BY 1/4 TO 1/3RD. DO NOT FLAT TOP. INTENT: REDUCE THE NEWEST WOODY GROWTH SO THAT TREE CAN SUPPORT NEW GROWTH AFTER CONSTRUCTION STRESS.
WHILE REFERENCING THIS PLAN, ERECT SNOW FENCE AROUND GROUPS OF TREES. INTENT: KEEP GRADING AND EXCAVATION MACHINERY FROM COMPACTING SOIL.
WITH RATCHED STEEL STRAPPING, ATTACH AUTOMOBILE TIRES ON SIDE OF TREE LIKELY TO BE DINGED BY EQUIPMENT, AT A HEIGHT COINCIDENT WITH MACHINERY BUMPERS. REMOVE ONLY AFTER CURBS AND ROAD INSTALLATION HAS BEEN COMPLETED.
AUTUMN OF 1997: AUGER 12-12 GRANULAR FERTILIZER AT 3' INTERVALS, 3 FOOT DEEP ALL THE WAY AROUND TREES TO REMAIN, AT WEEP LINE.


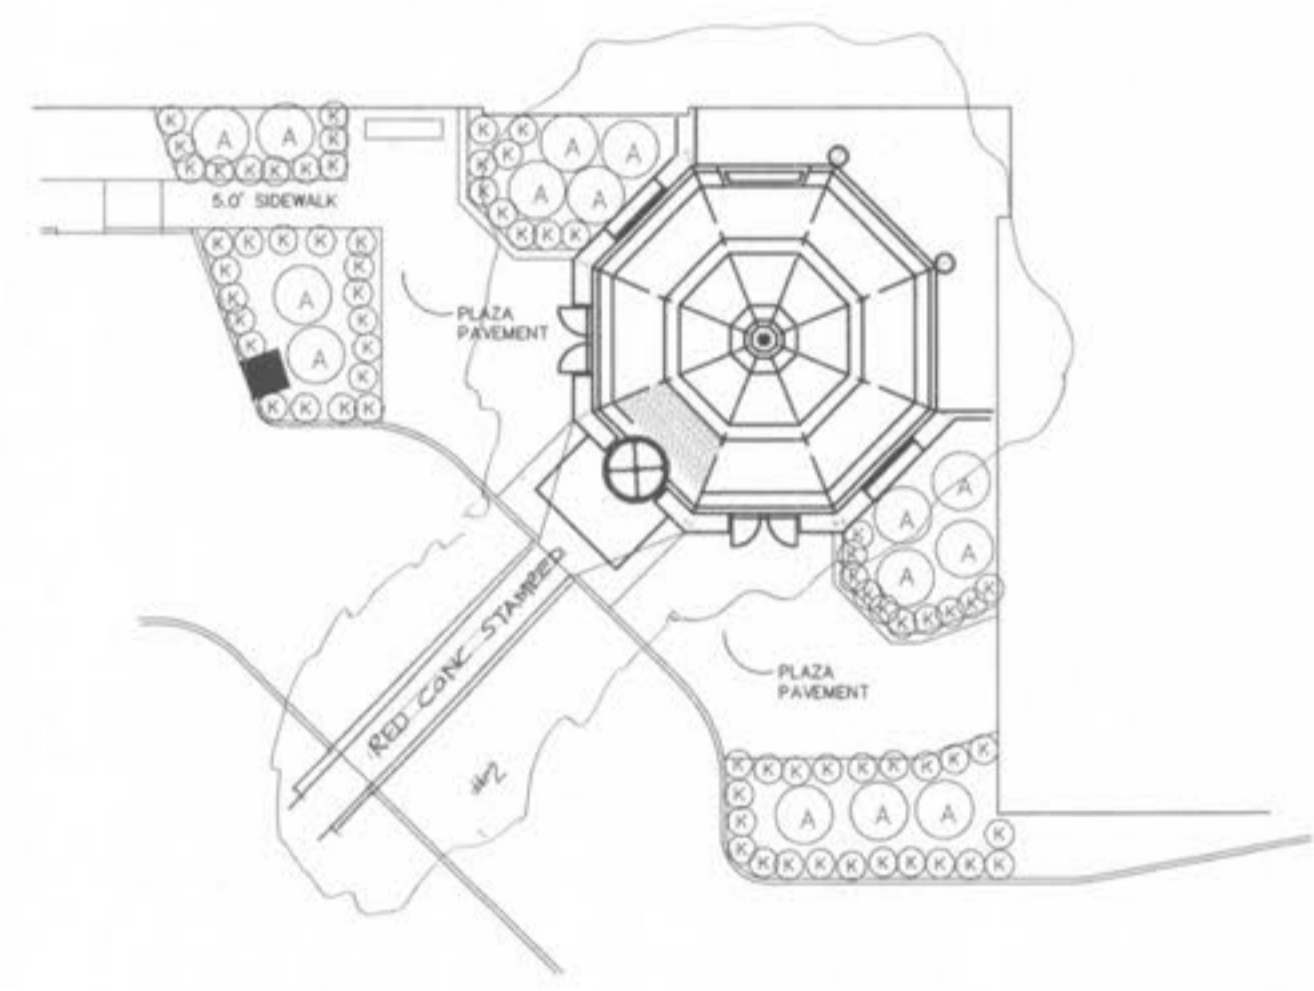


WEST ENTRANCE PLAN
SCALE: 1" = 20'

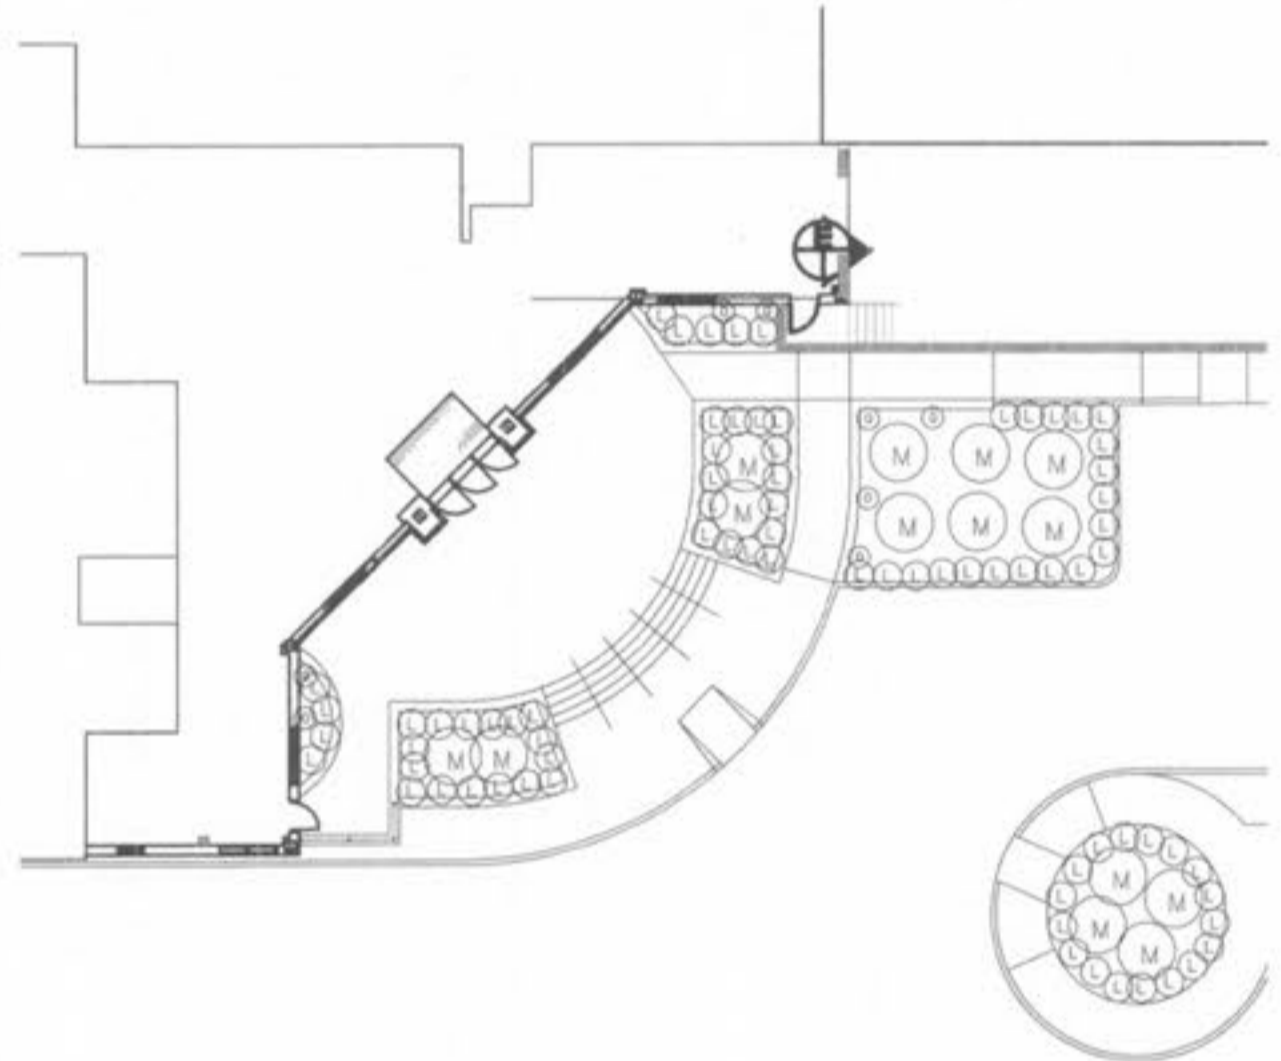

EAST ENTRANCE PLAN
SCALE: 1" = 20'

LIGHTING CONCEPT: GROUND LIGHTS SHALL BE POSITIONED BEHIND EX TREES SO BIG SHADOWS GET CAST WHILE LIGHTING THE PLANTING AREA LIKE A GLOW

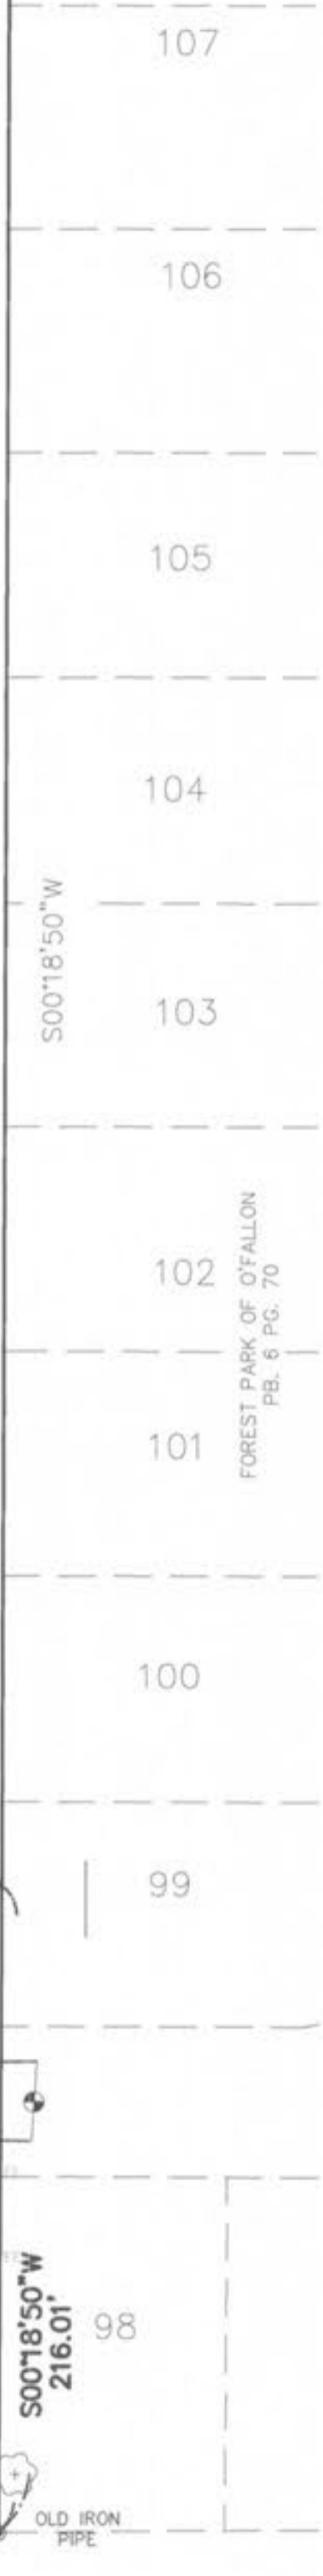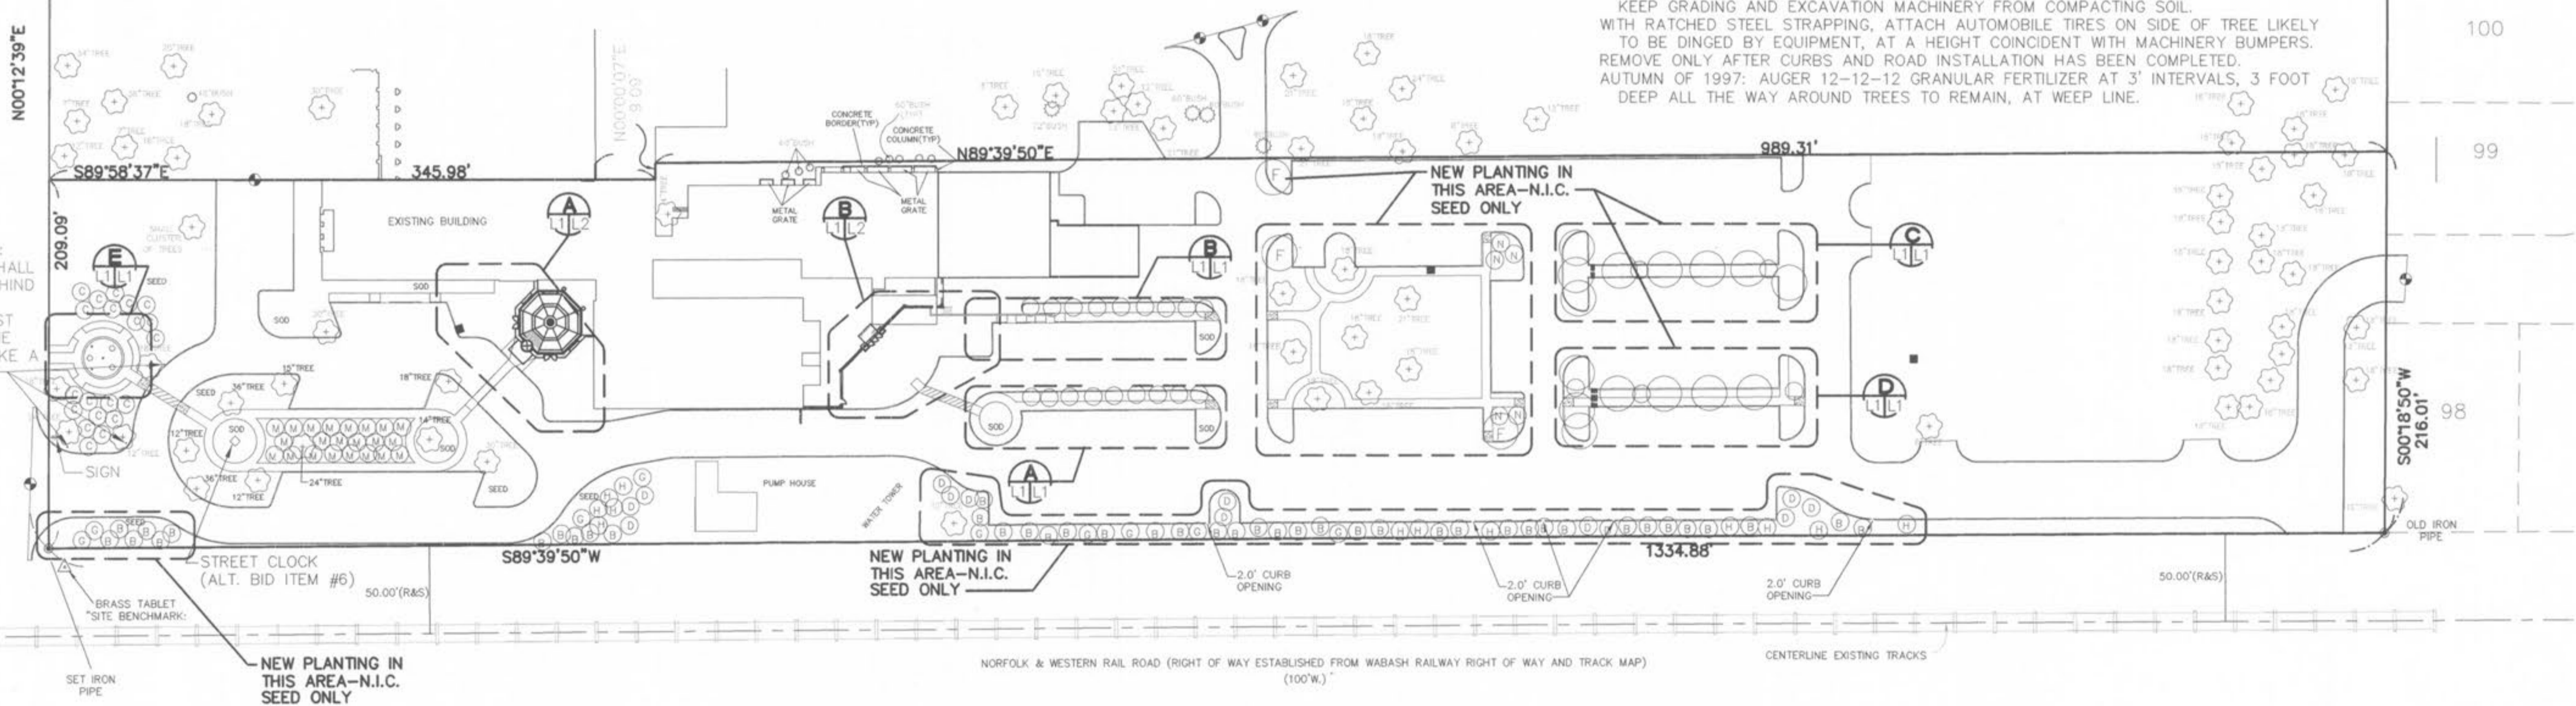

Revisions

1-	CONSTRUCTION ISSUE	DECEMBER 5, 1997
2-	CHANGE ORDER NO. 1	JANUARY 27, 1998

Project No.	96036
Date	SEPT. 4, 1997
Designed	
Drawn	
Drawing No.	L-1