


FOURTH FLOOR PLAN
SCALE: 1/16" = 1'-0"

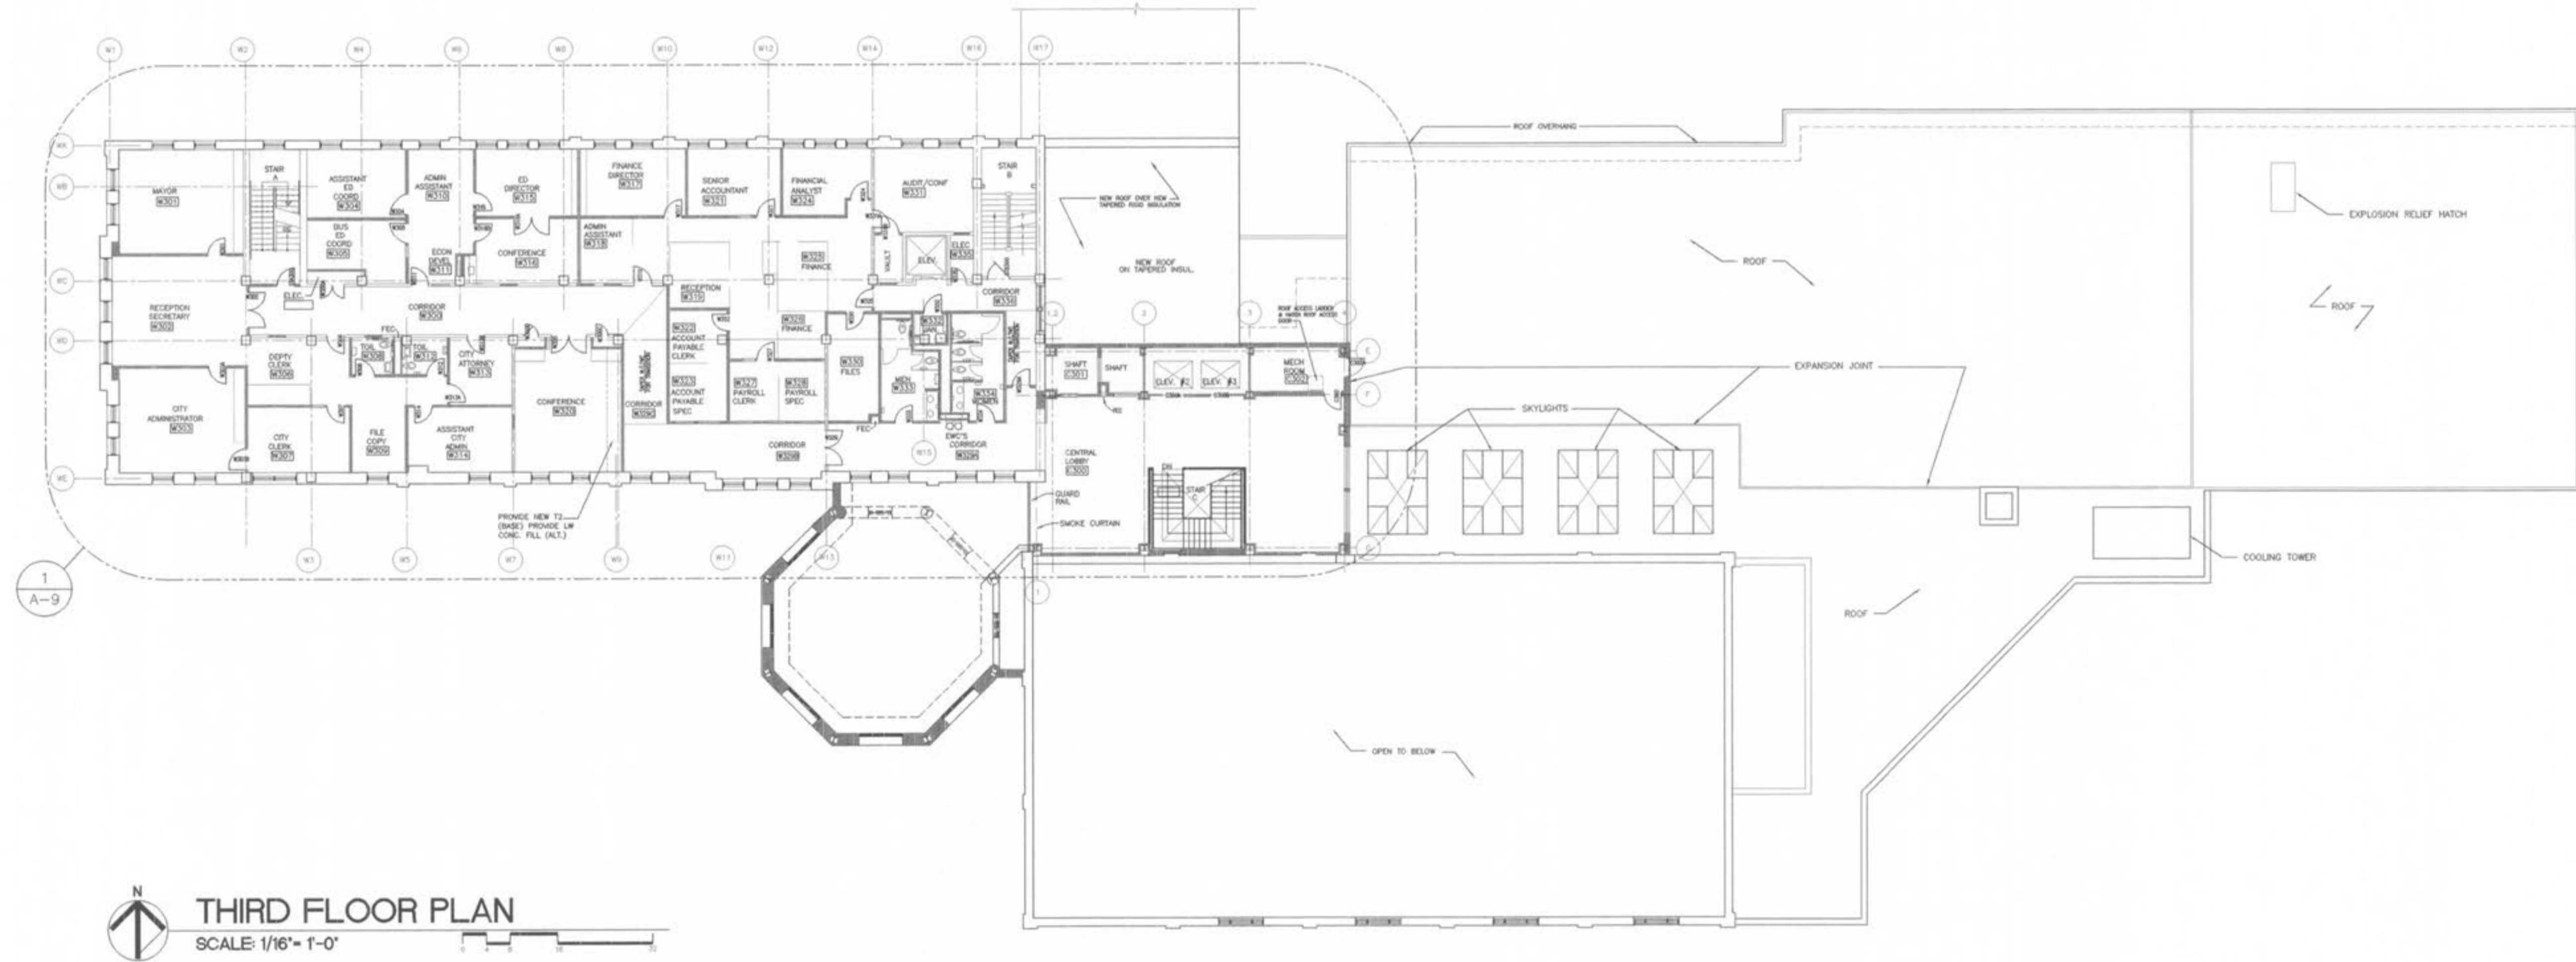

THIRD FLOOR PLAN
SCALE: 1/16" = 1'-0"

Revisions
CONSTRUCTION ISSUE
DECEMBER 5, 1997
"CHANGE ORDER NO. 1
JANUARY 27, 1998"

Project No.	96036
Date	SEPT. 4, 1997
Designed	
Drawn	
Drawing No.	A-4