



NOTE: VERIFY 3RD TO ATTIC FLOOR DIMENSIONS PRIOR TO FABRICATION OF NEW STAIR RUN.


1 STAIR A SECTION
SCALE: 1/4" = 1'-0"

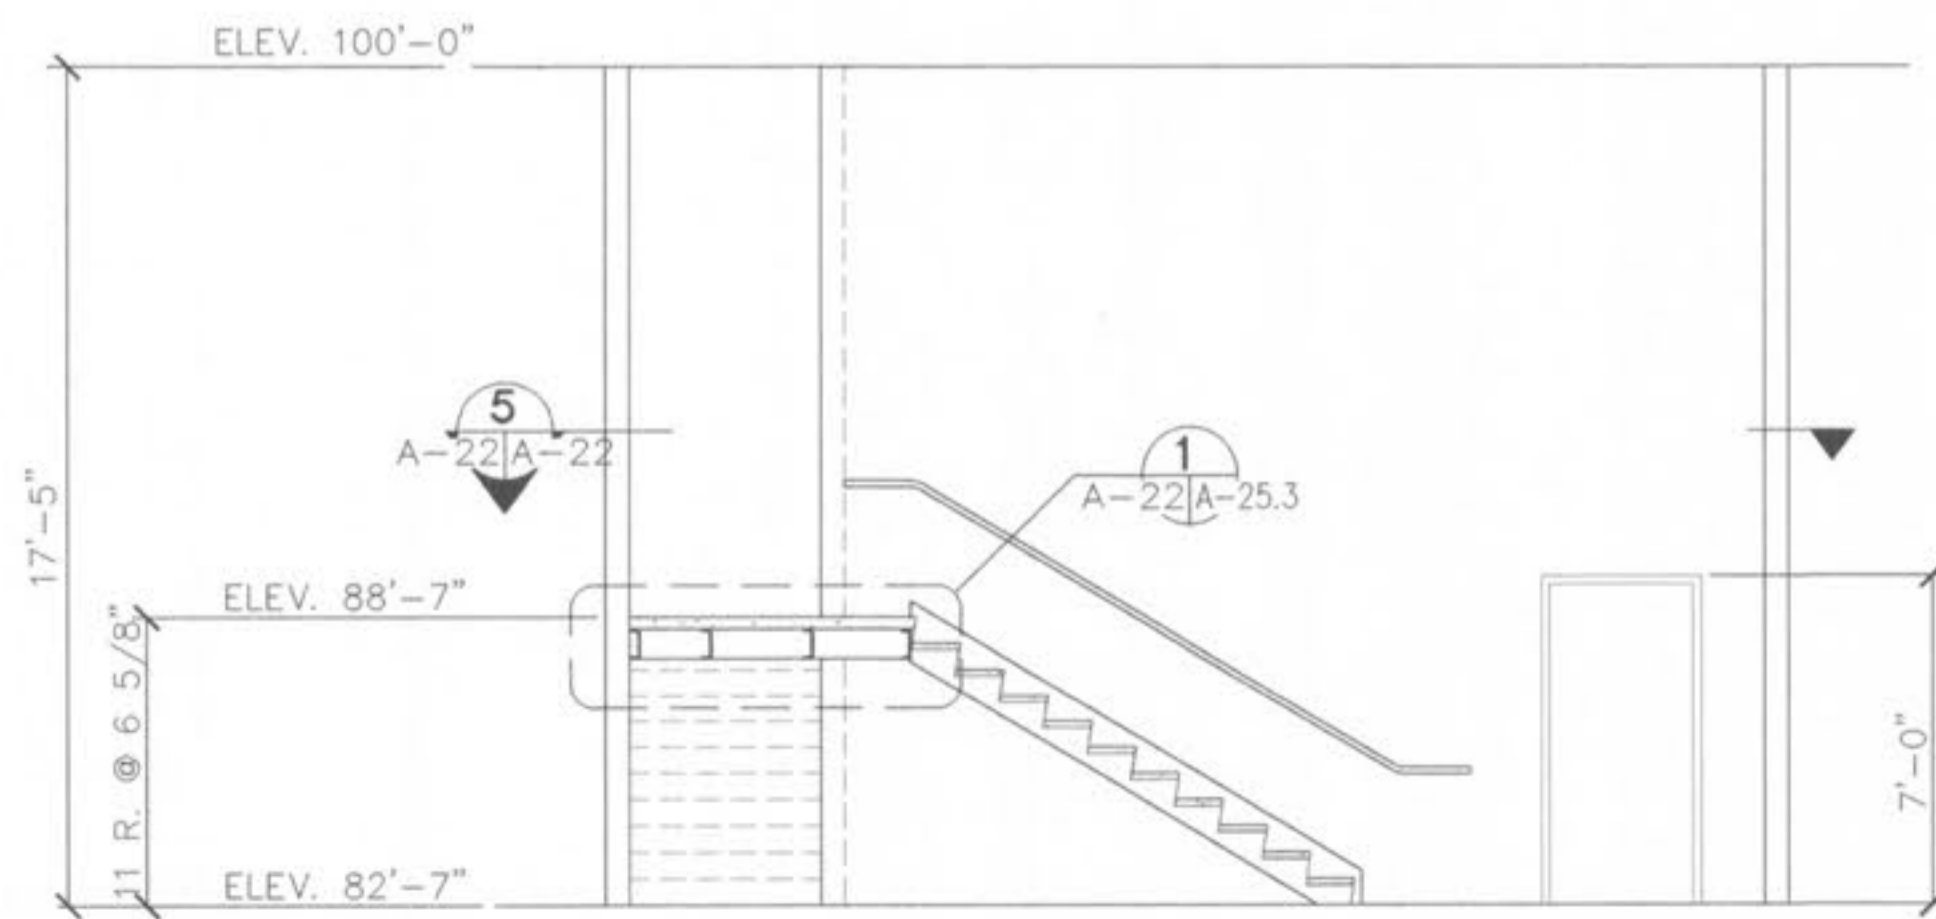


4 TYP. STAIR SECTION
SCALE: 1/4" = 1'-0"

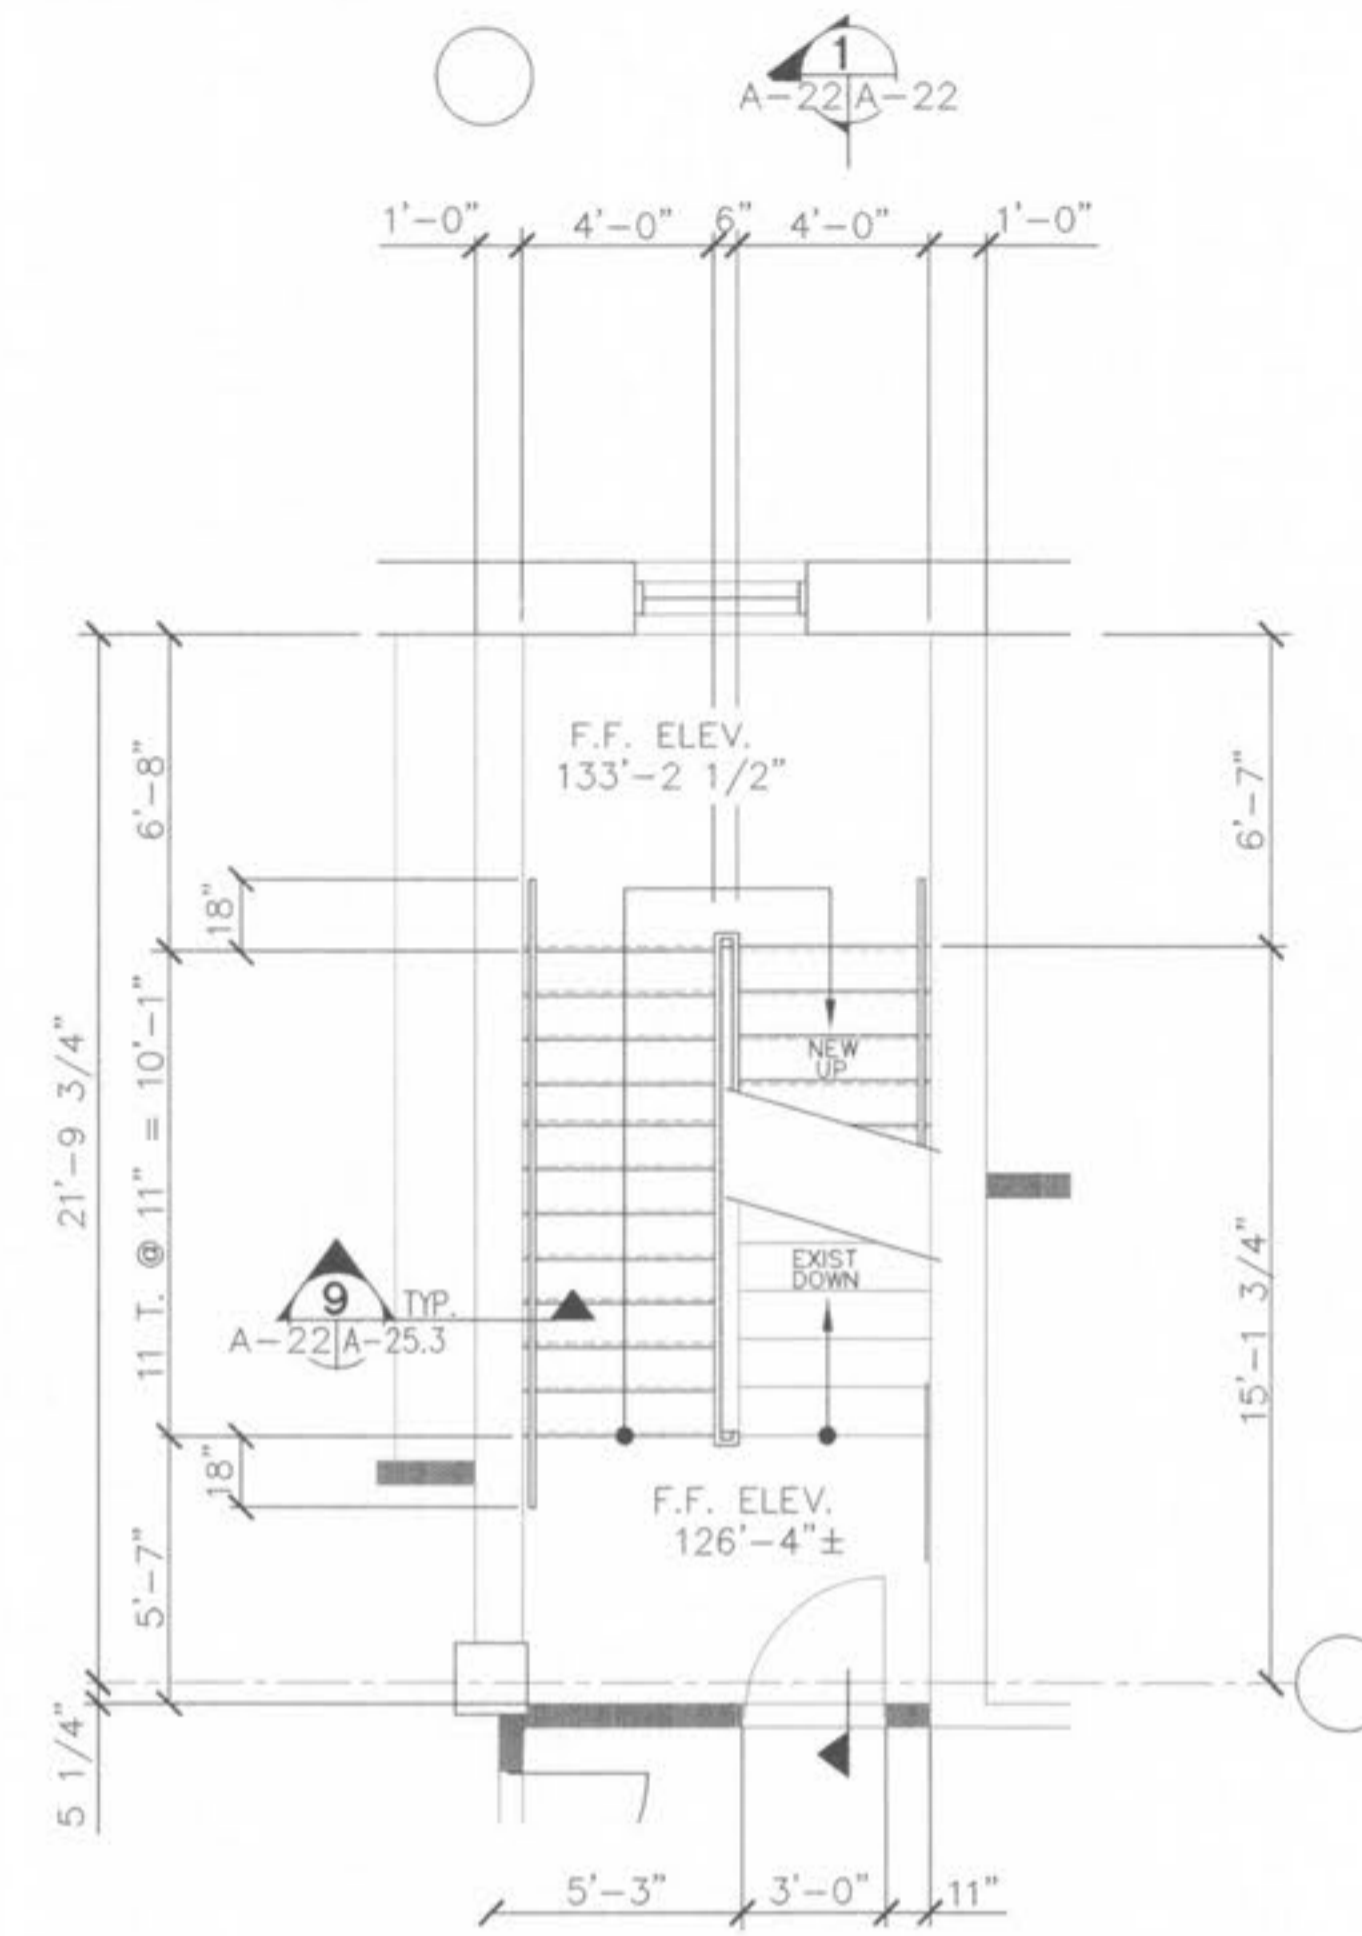

2 WEST WING-STAIR A THIRD FLOOR PLAN
SCALE: 1/4" = 1'-0"

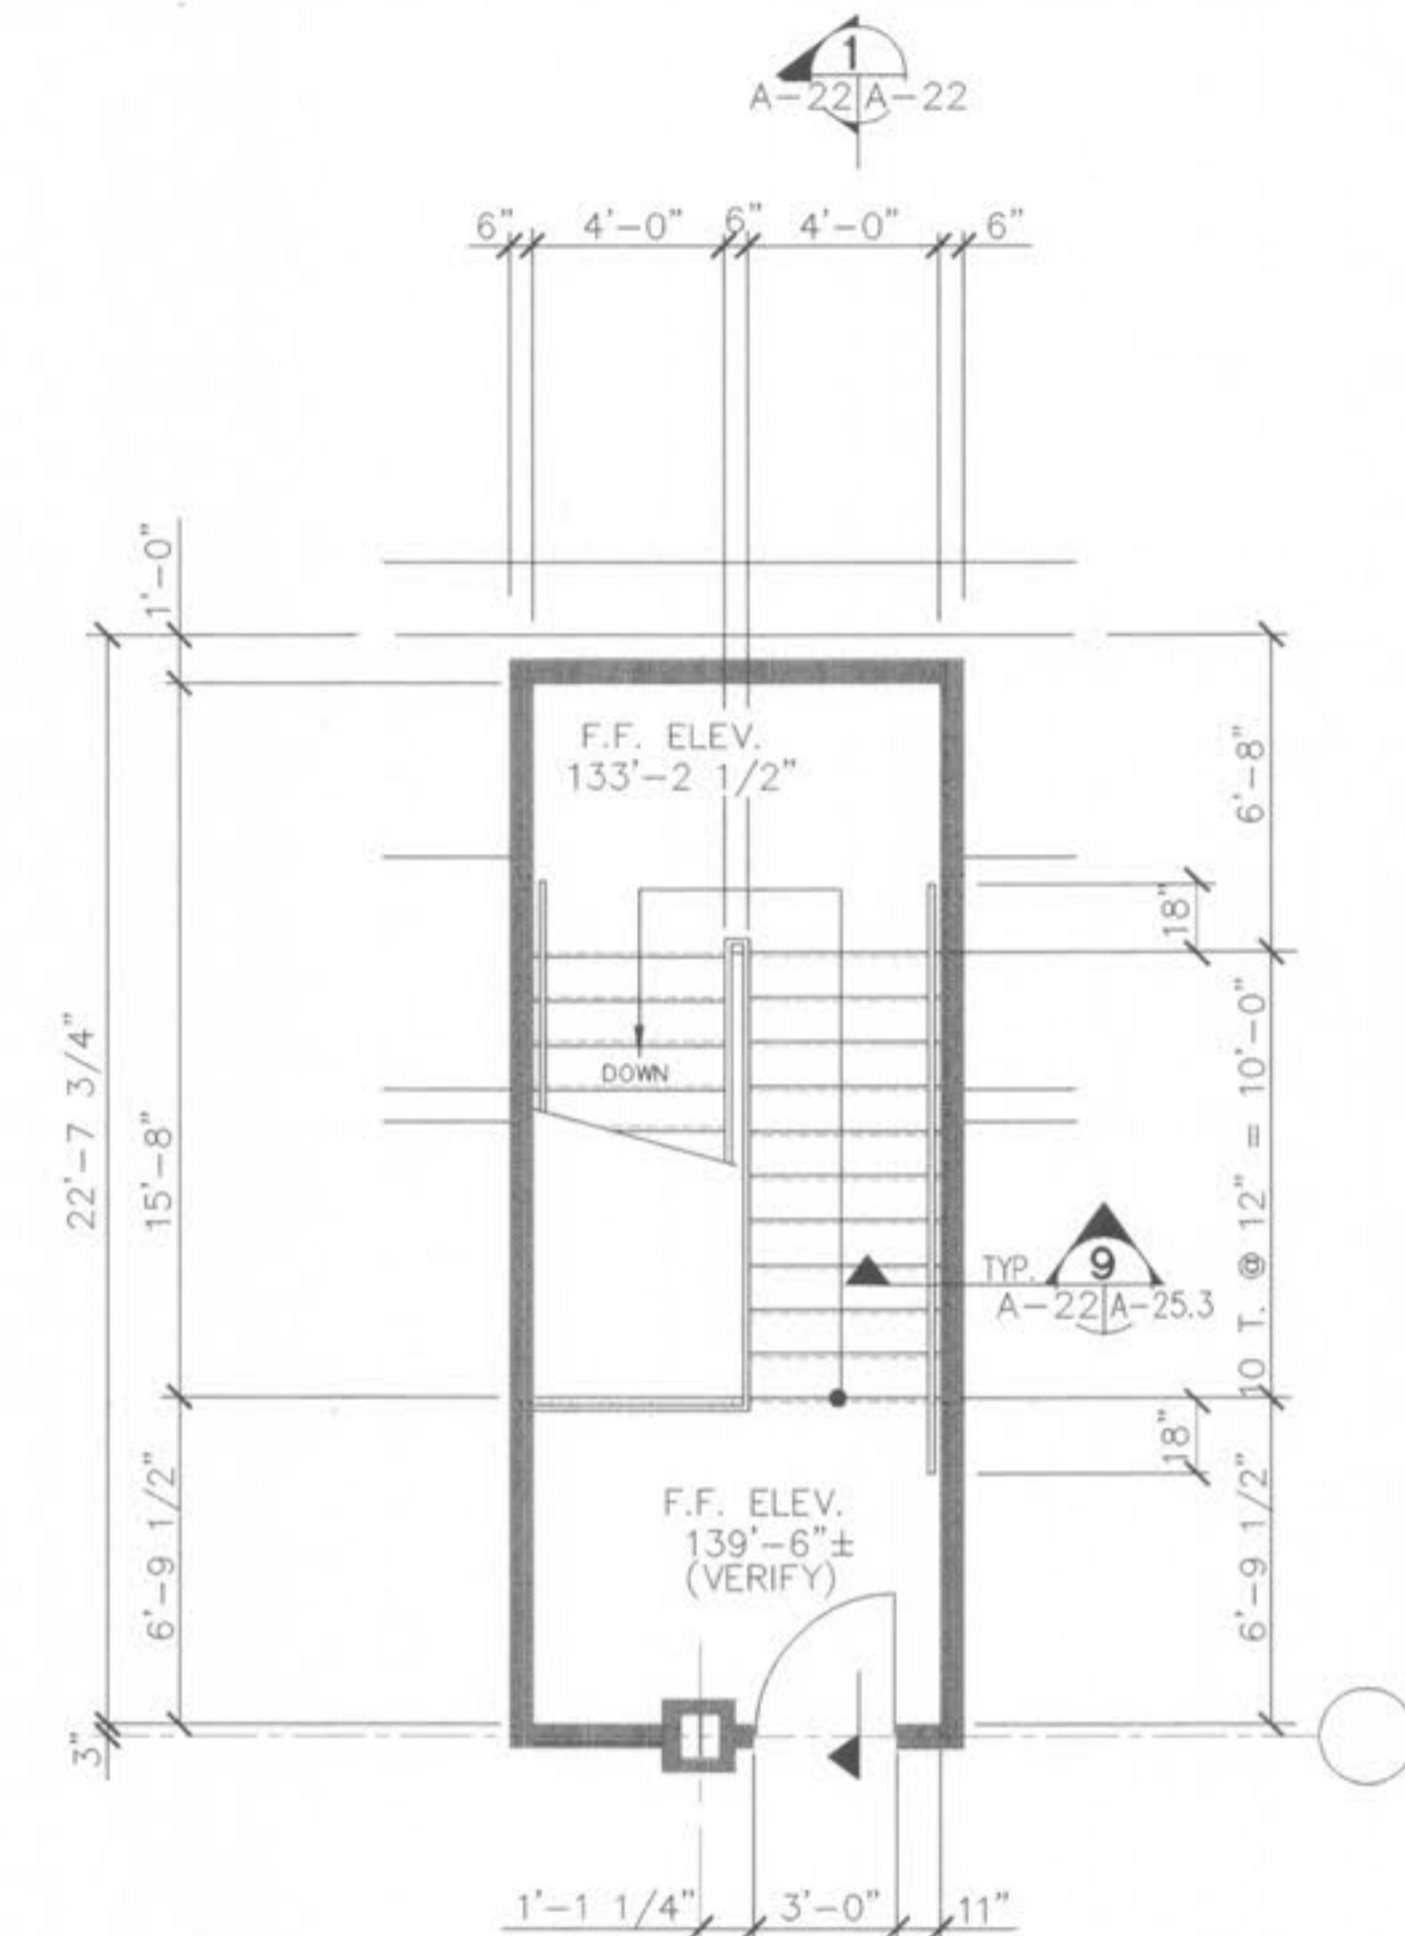

3 WEST WING-STAIR A FOURTH FLOOR PLAN
SCALE: 1/4" = 1'-0"

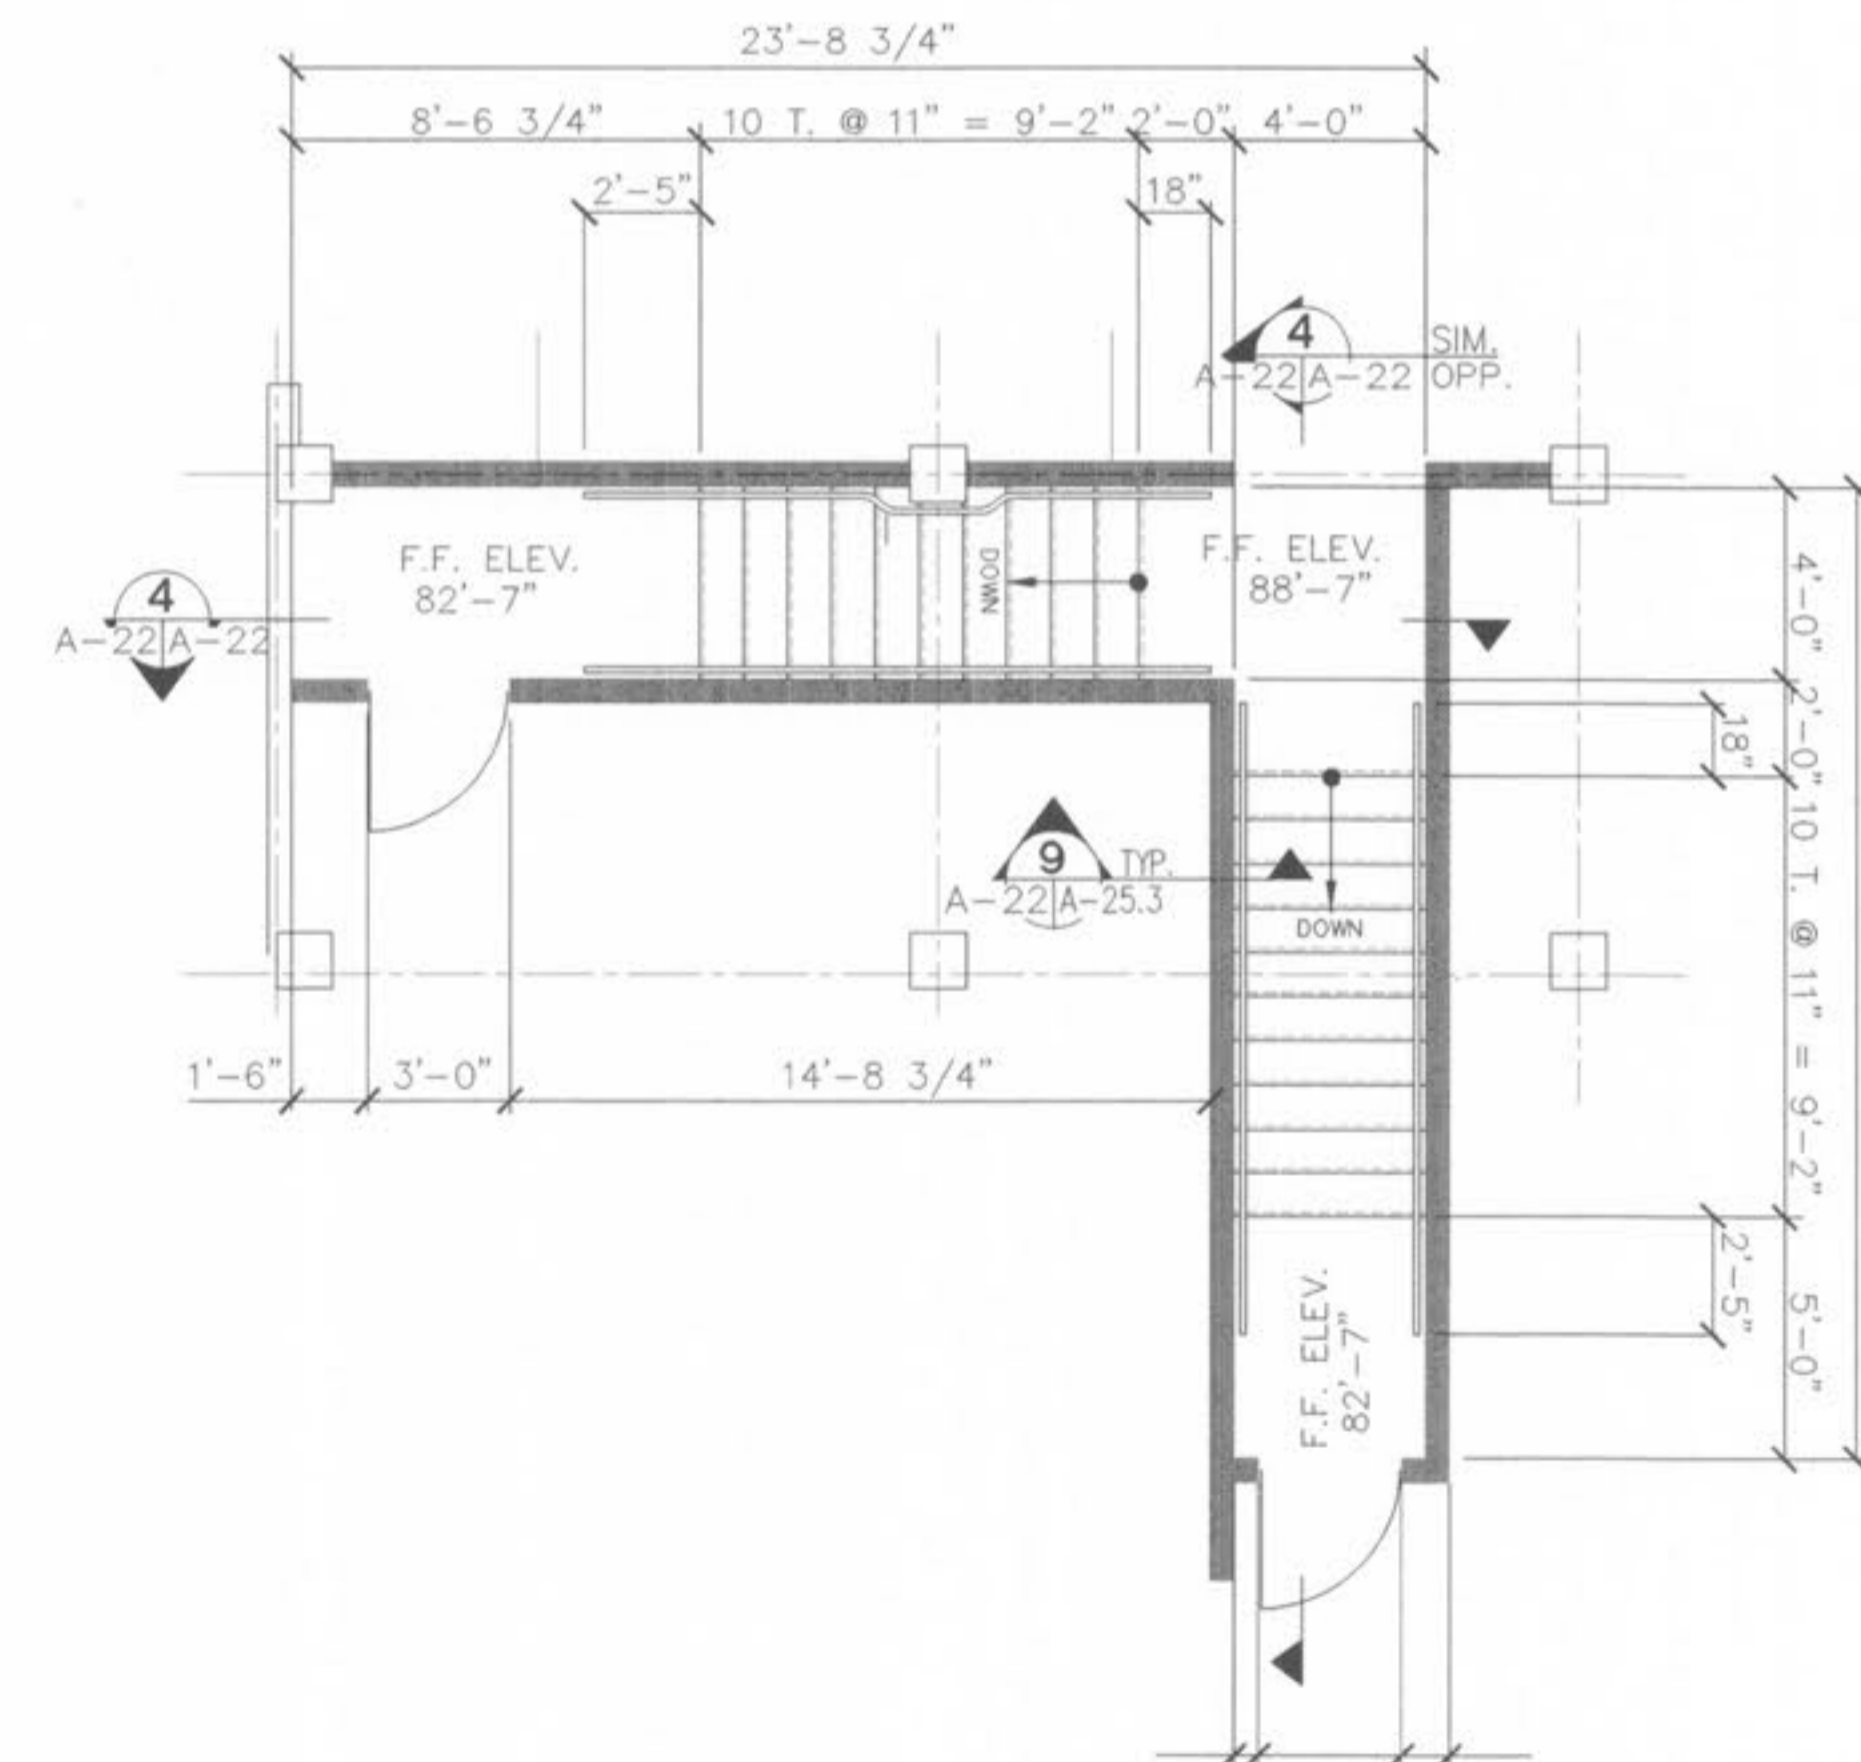

5 BASEMENT MECH RM STAIR PLAN
SCALE: 1/4" = 1'-0"