



1 STAIR G SECTION
SCALE: 1/4" = 1'-0"


2 STAIR G SECTION
SCALE: 1/4" = 1'-0"

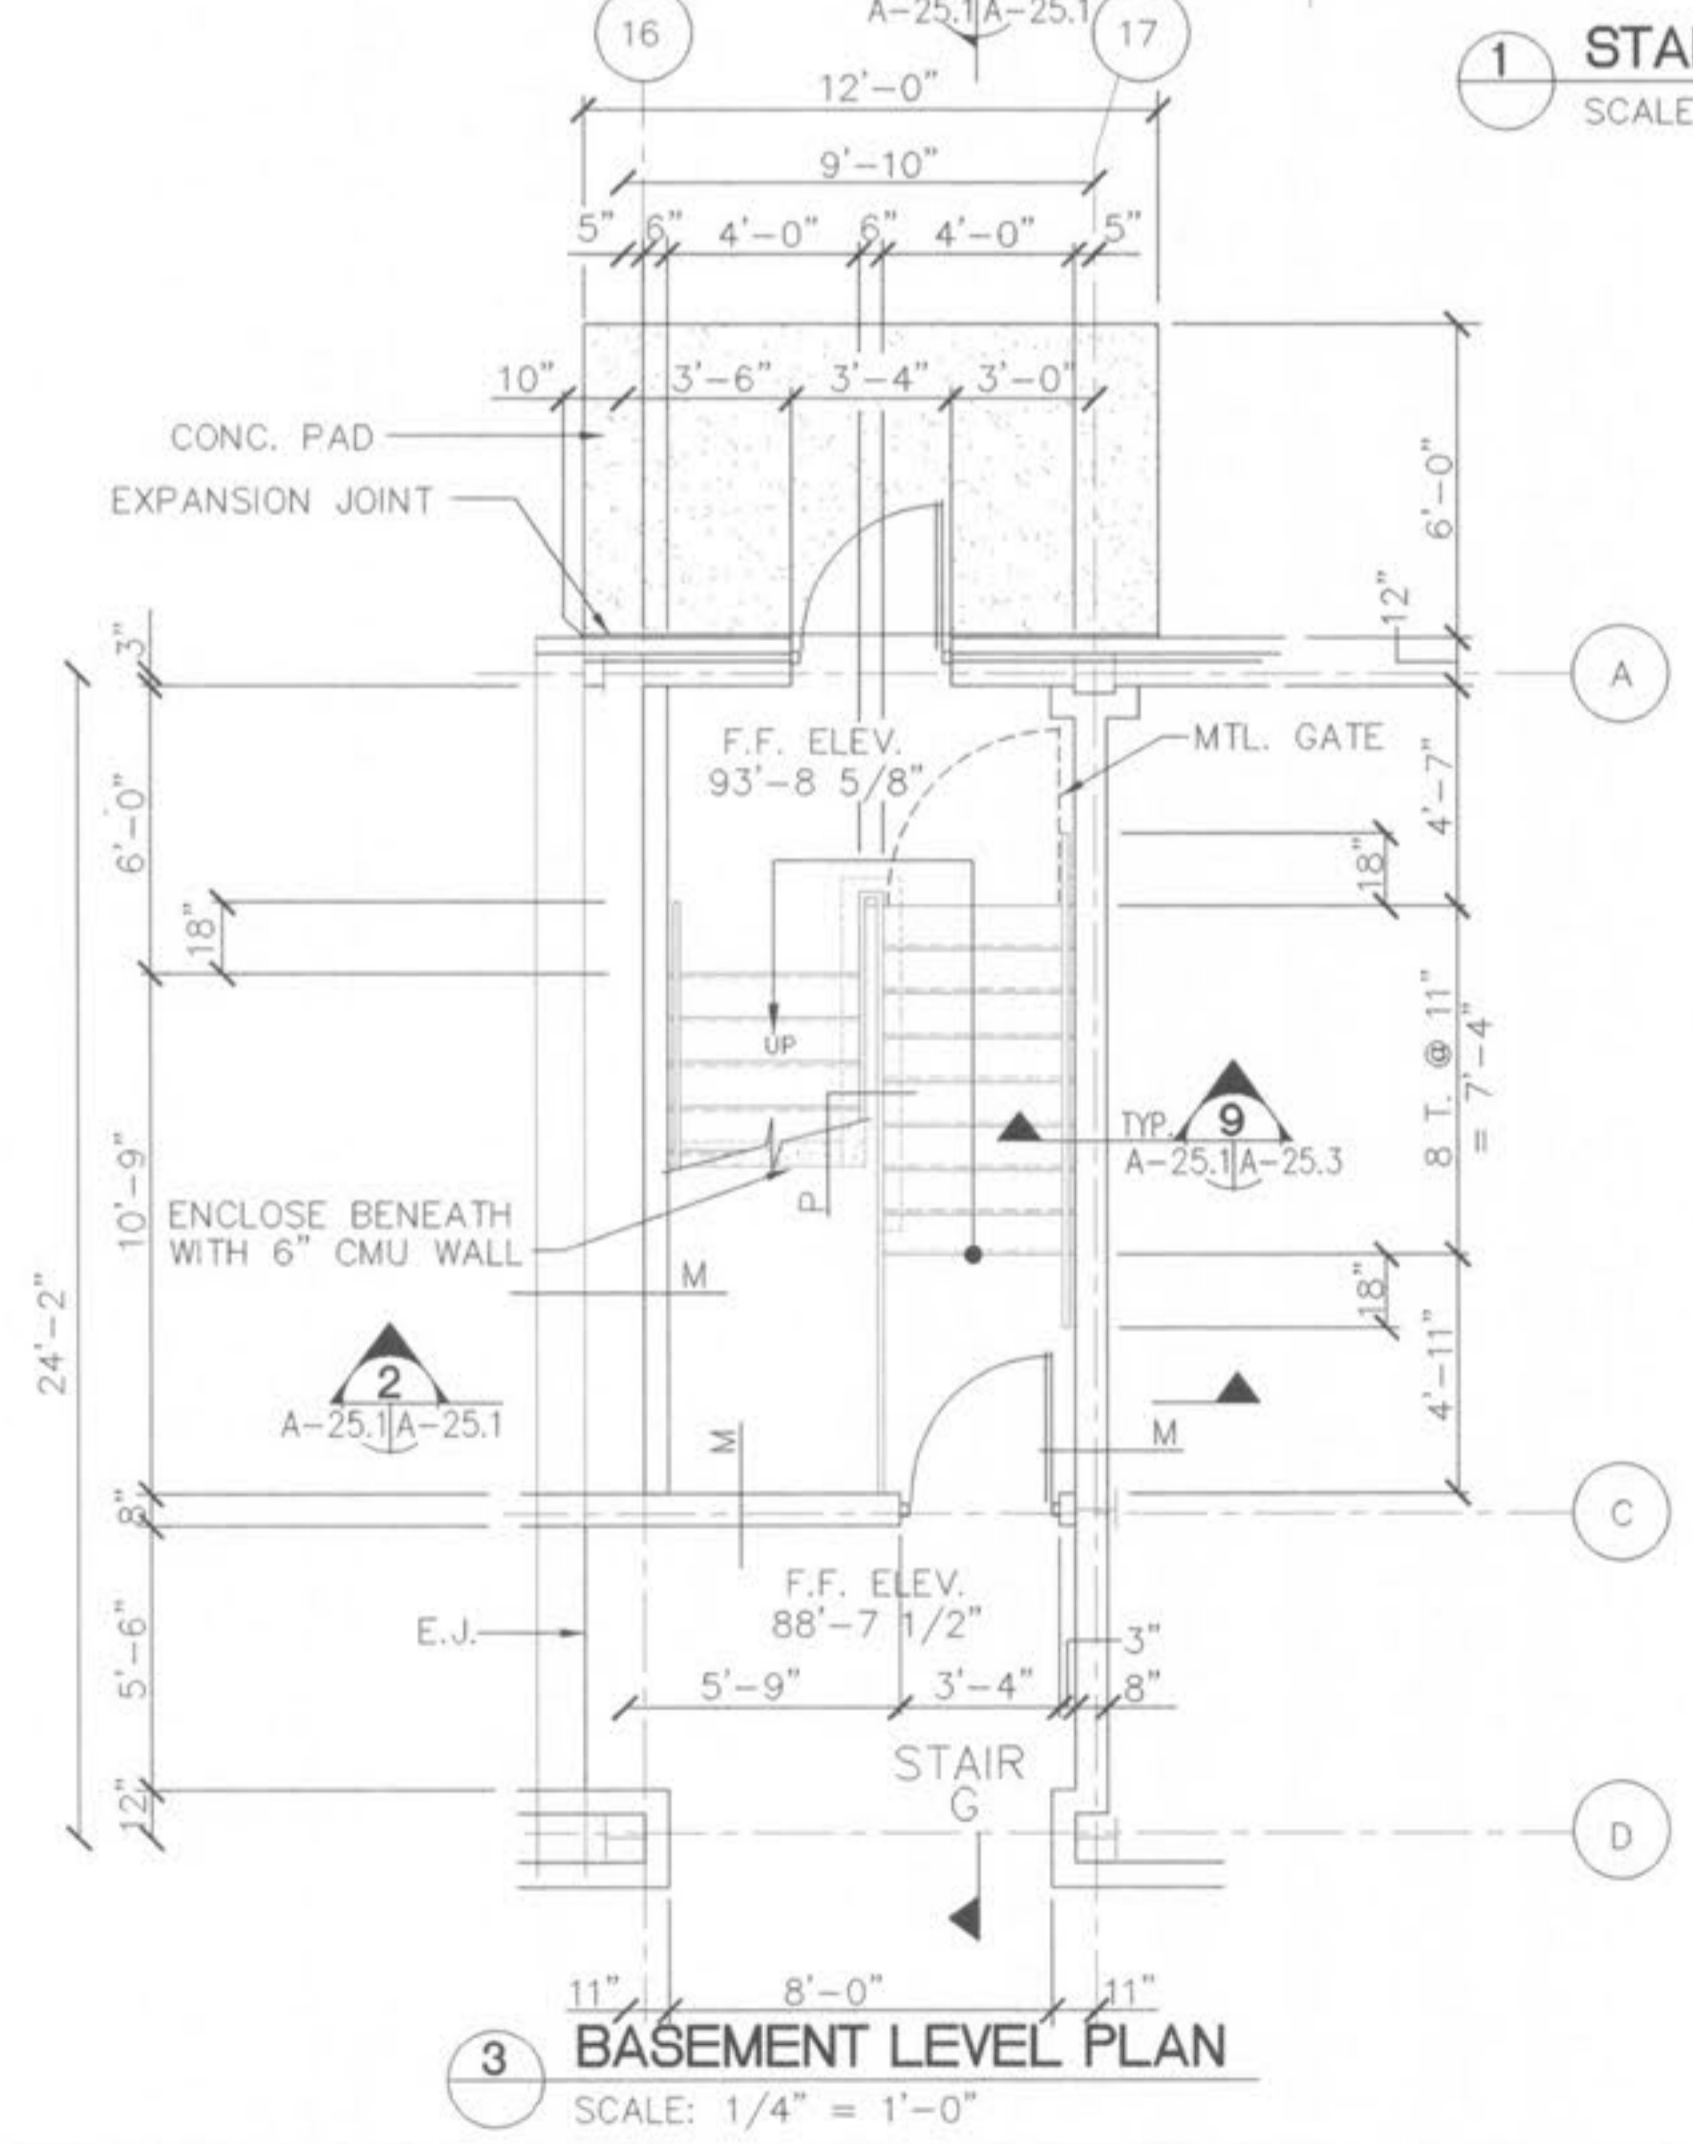

3 BASEMENT LEVEL PLAN
SCALE: 1/4" = 1'-0"

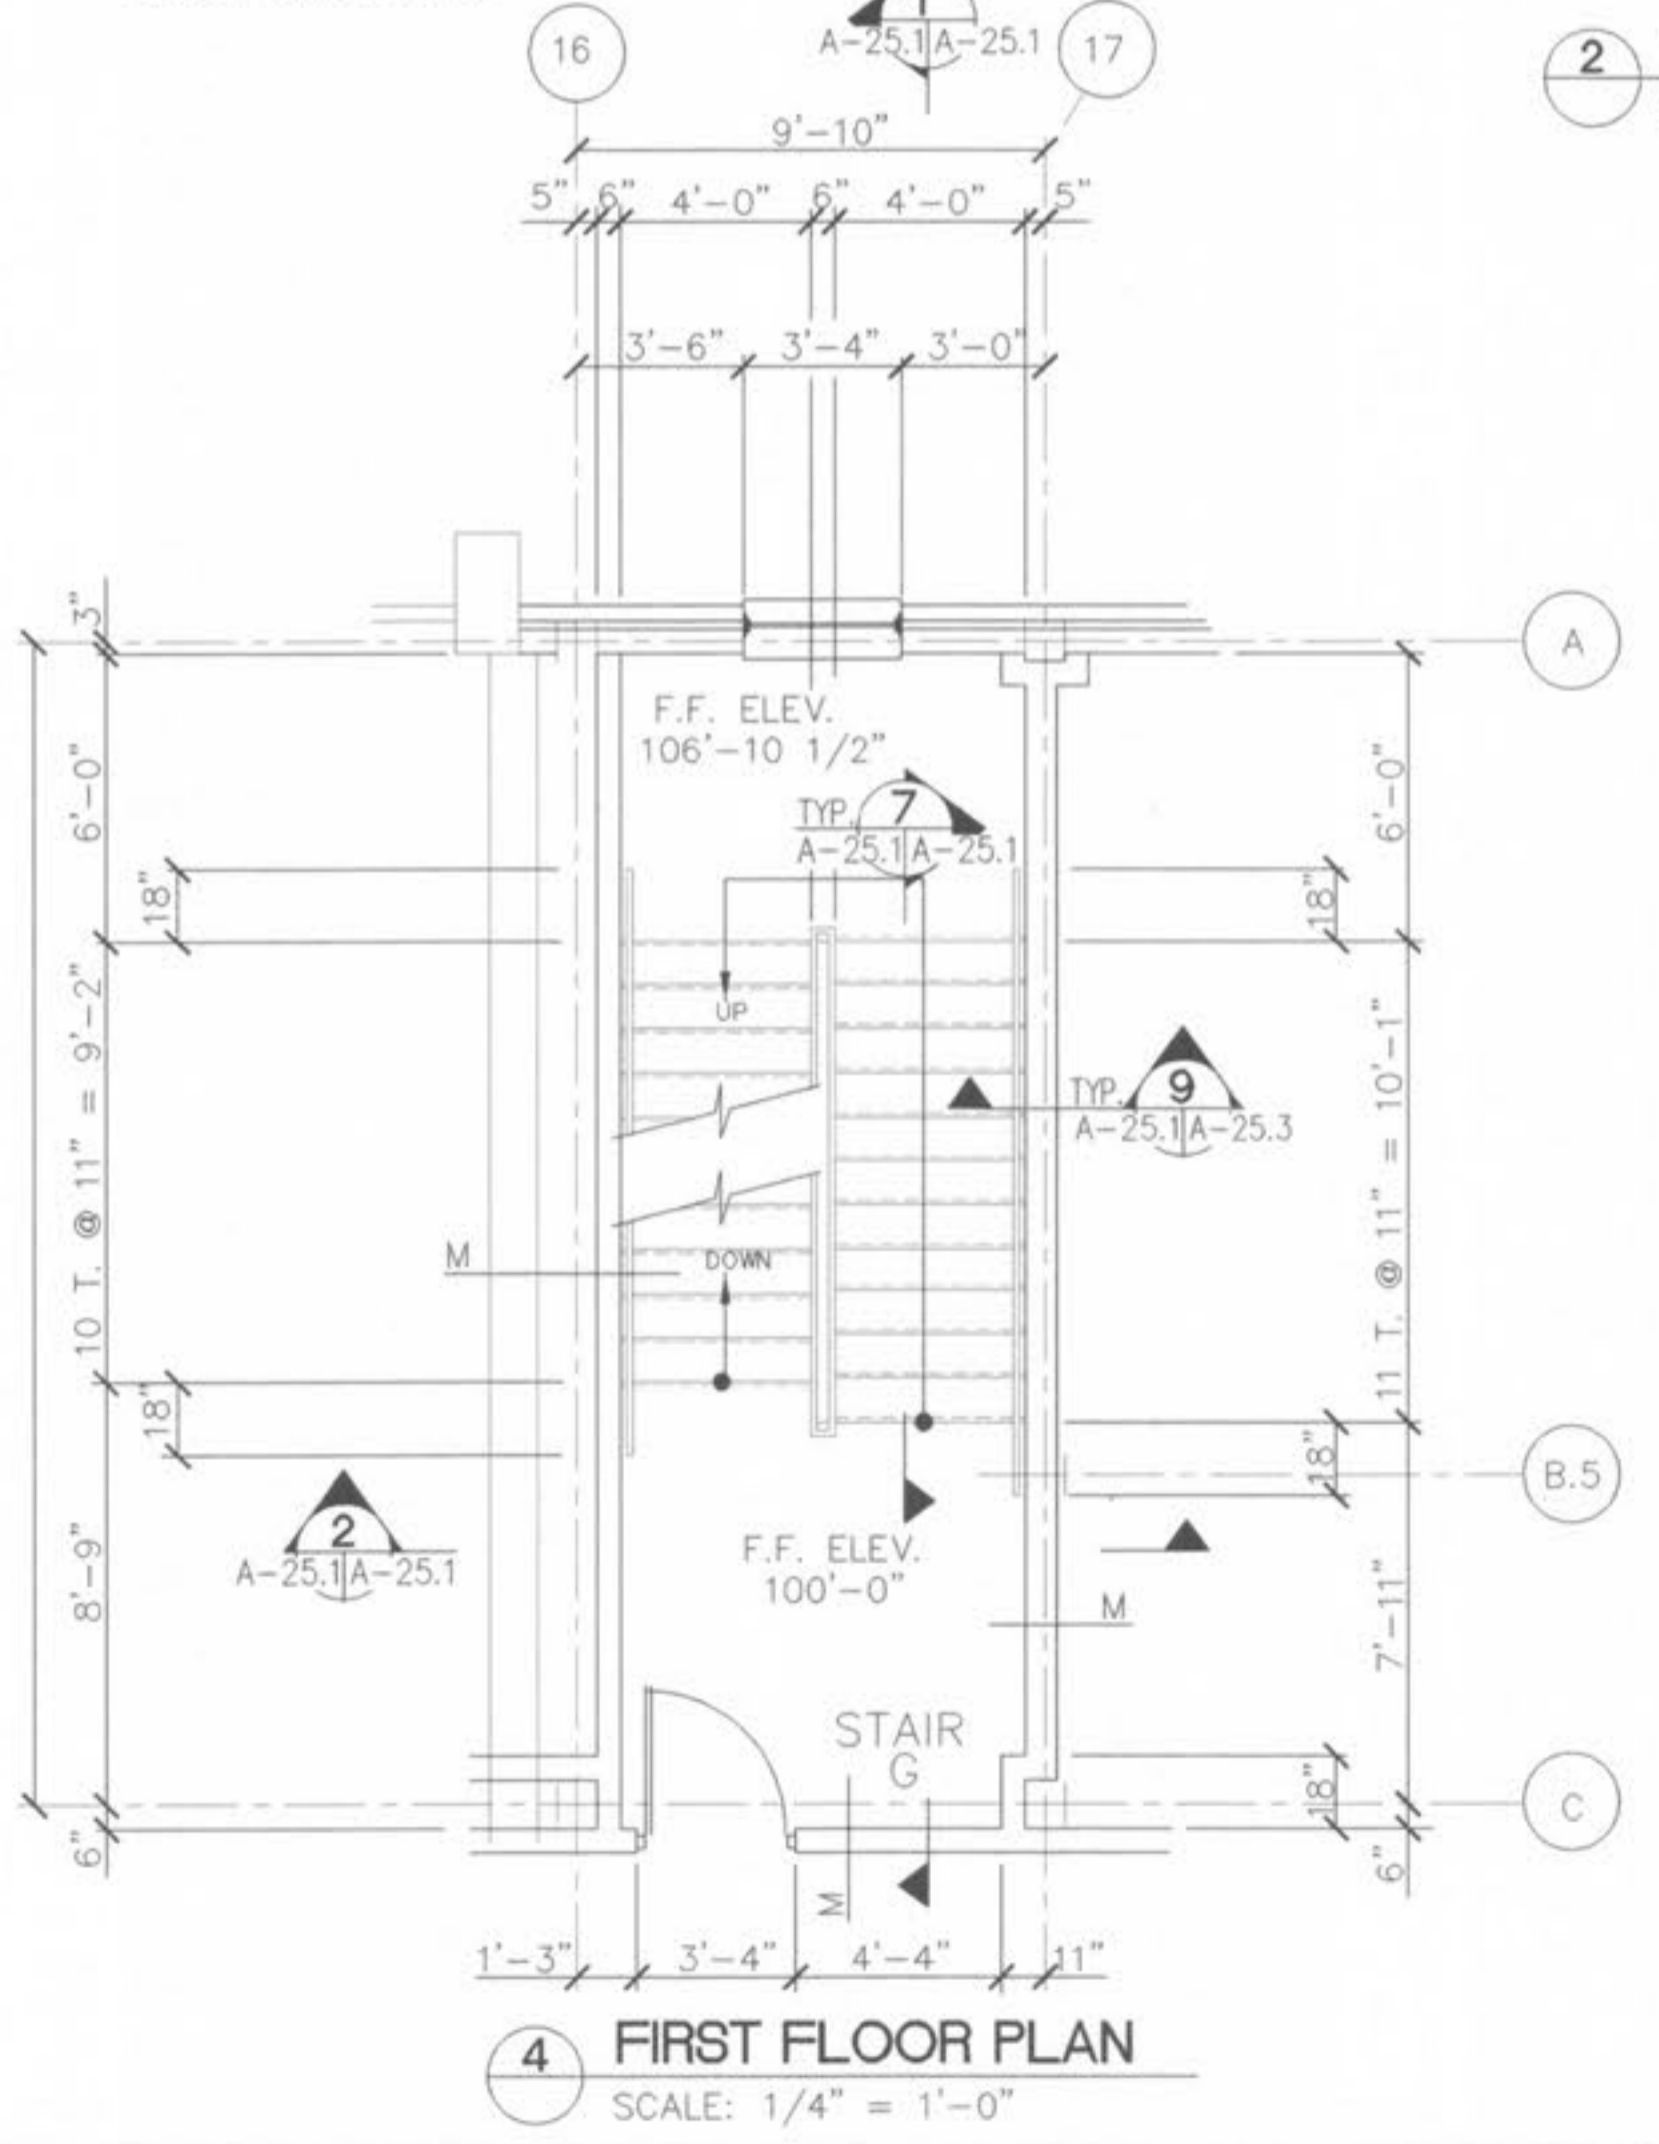

4 FIRST FLOOR PLAN
SCALE: 1/4" = 1'-0"

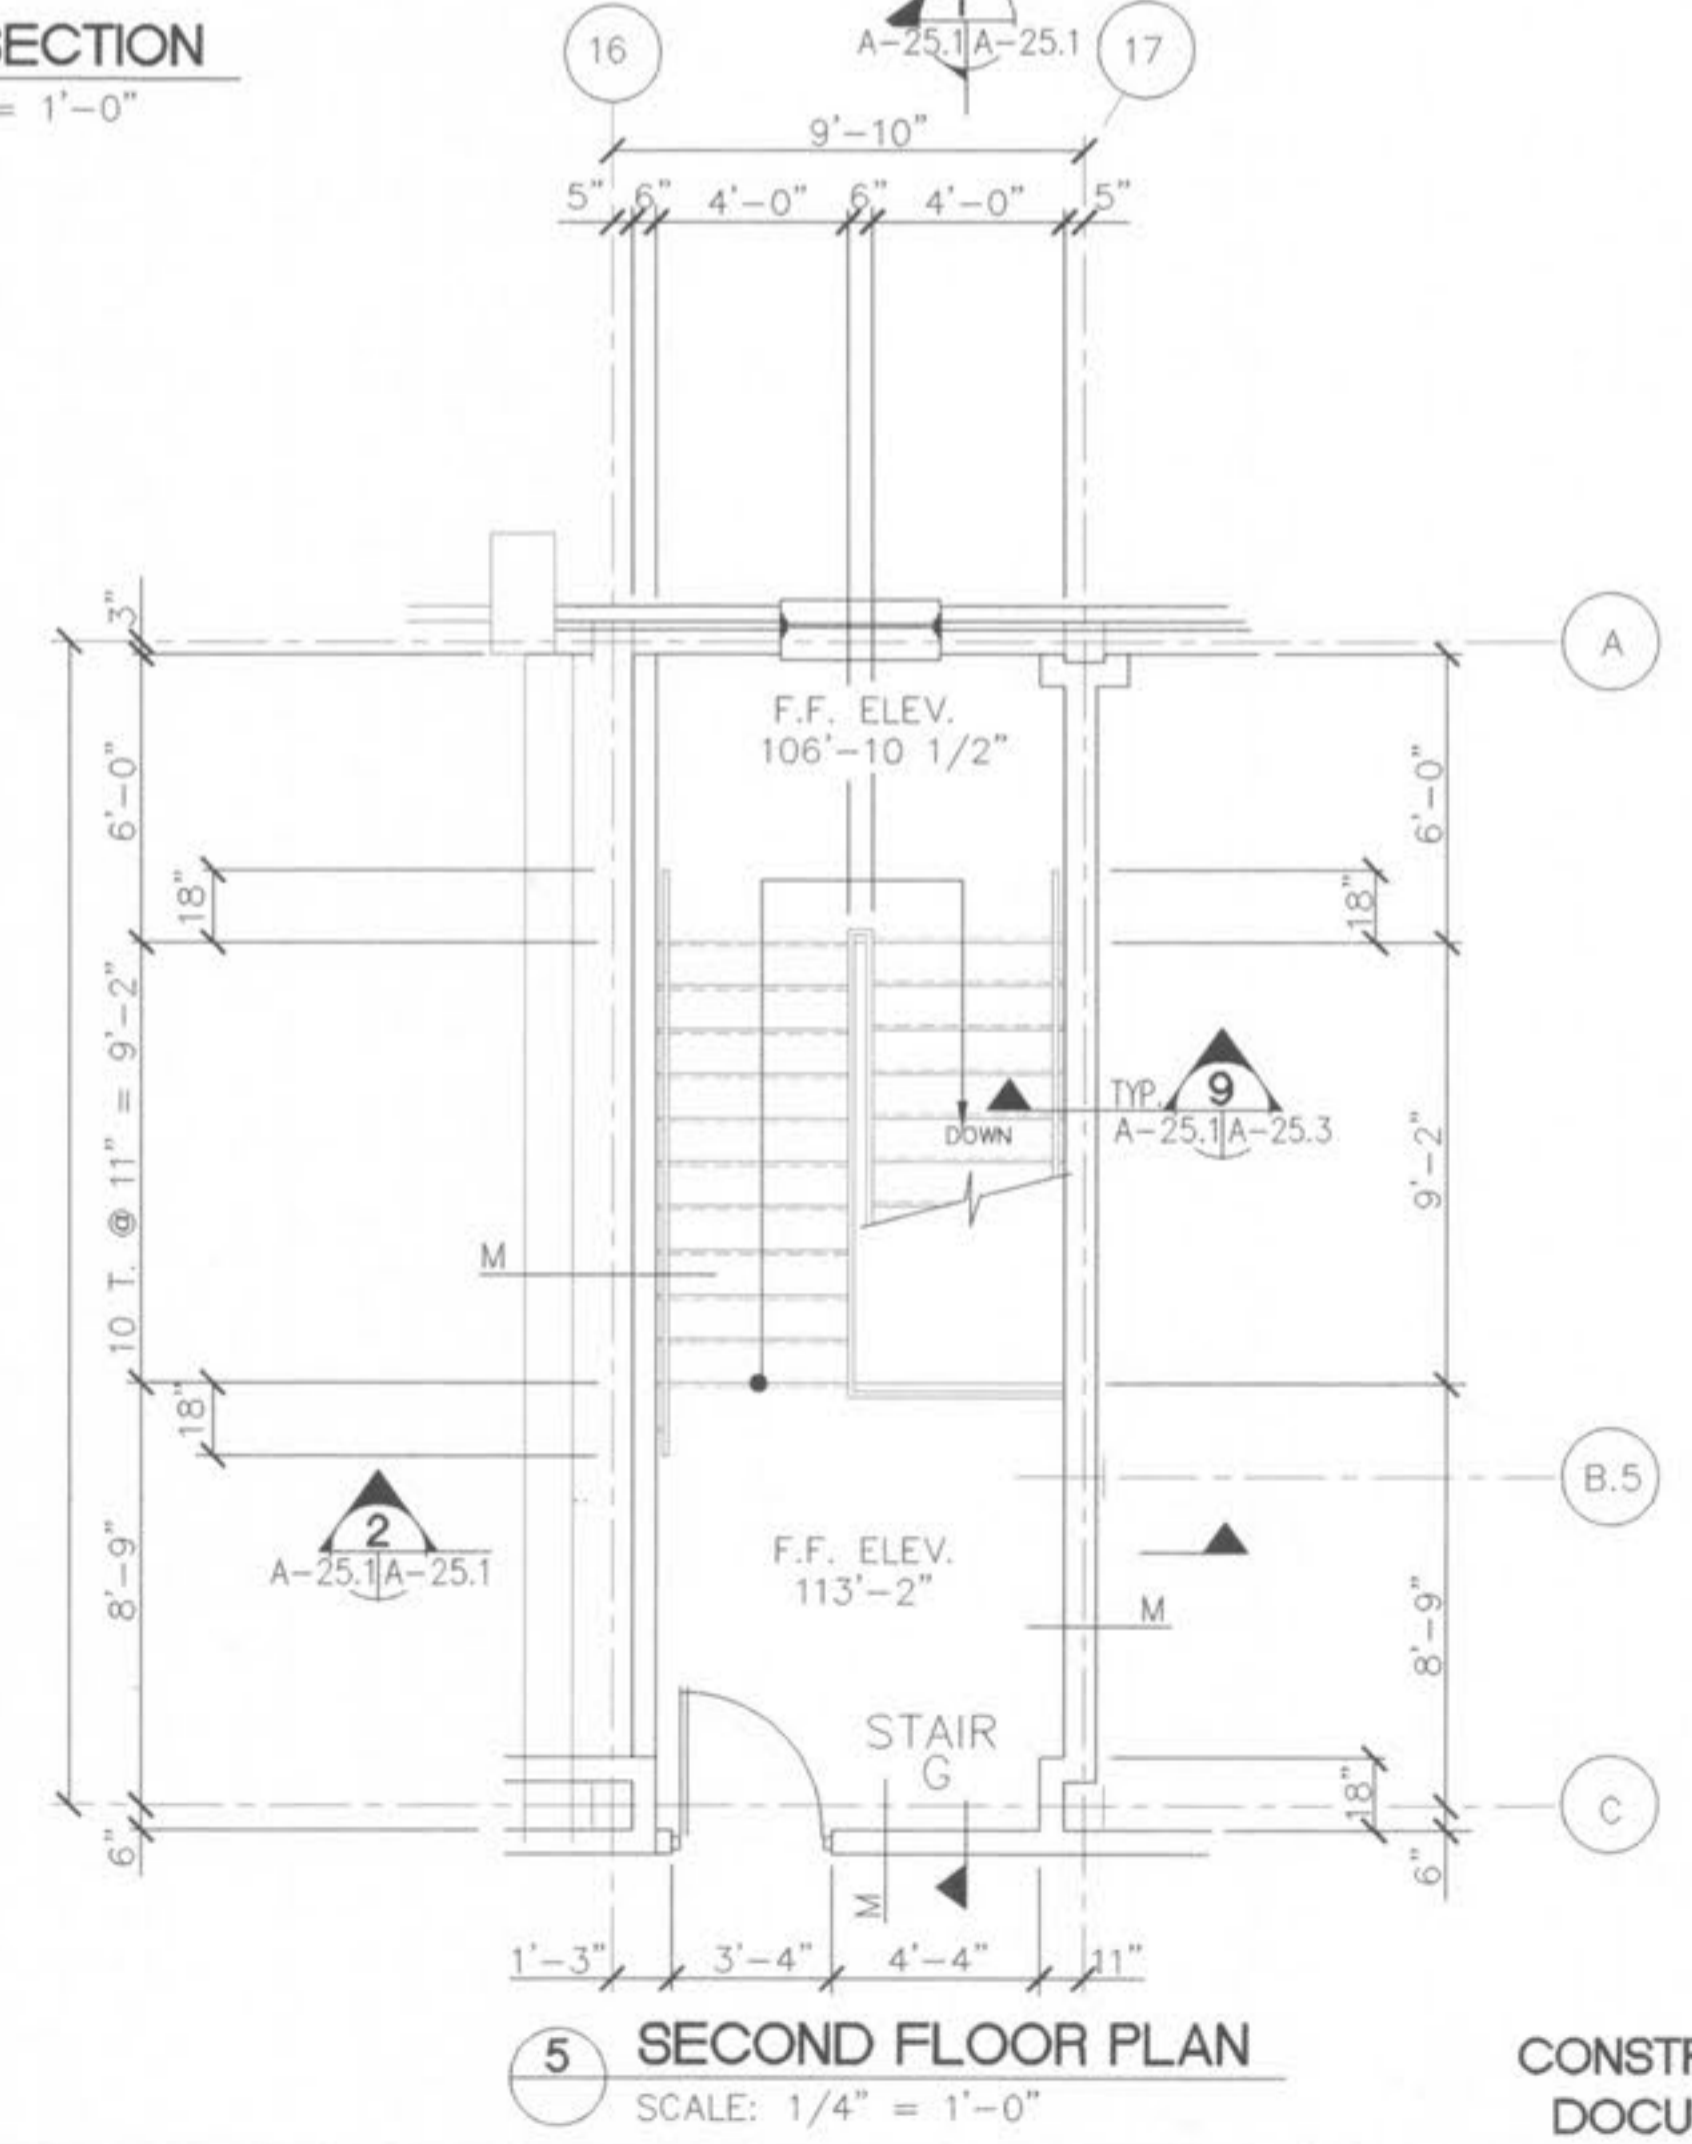

5 SECOND FLOOR PLAN
SCALE: 1/4" = 1'-0"

Revisions

CONSTRUCTION ISSUE	DECEMBER 5, 1997
CHANGE ORDER NO. 1	JANUARY 27, 1998

Project No.	96036
Date	SEPT. 4, 1997
Designed	
Drawn	S. I. WENKEL
Drawing No.	A-25.1