


1 EAST LOBBY ENTRY - SOUTH ELEVATION
SCALE: 1/8" = 1'-0"

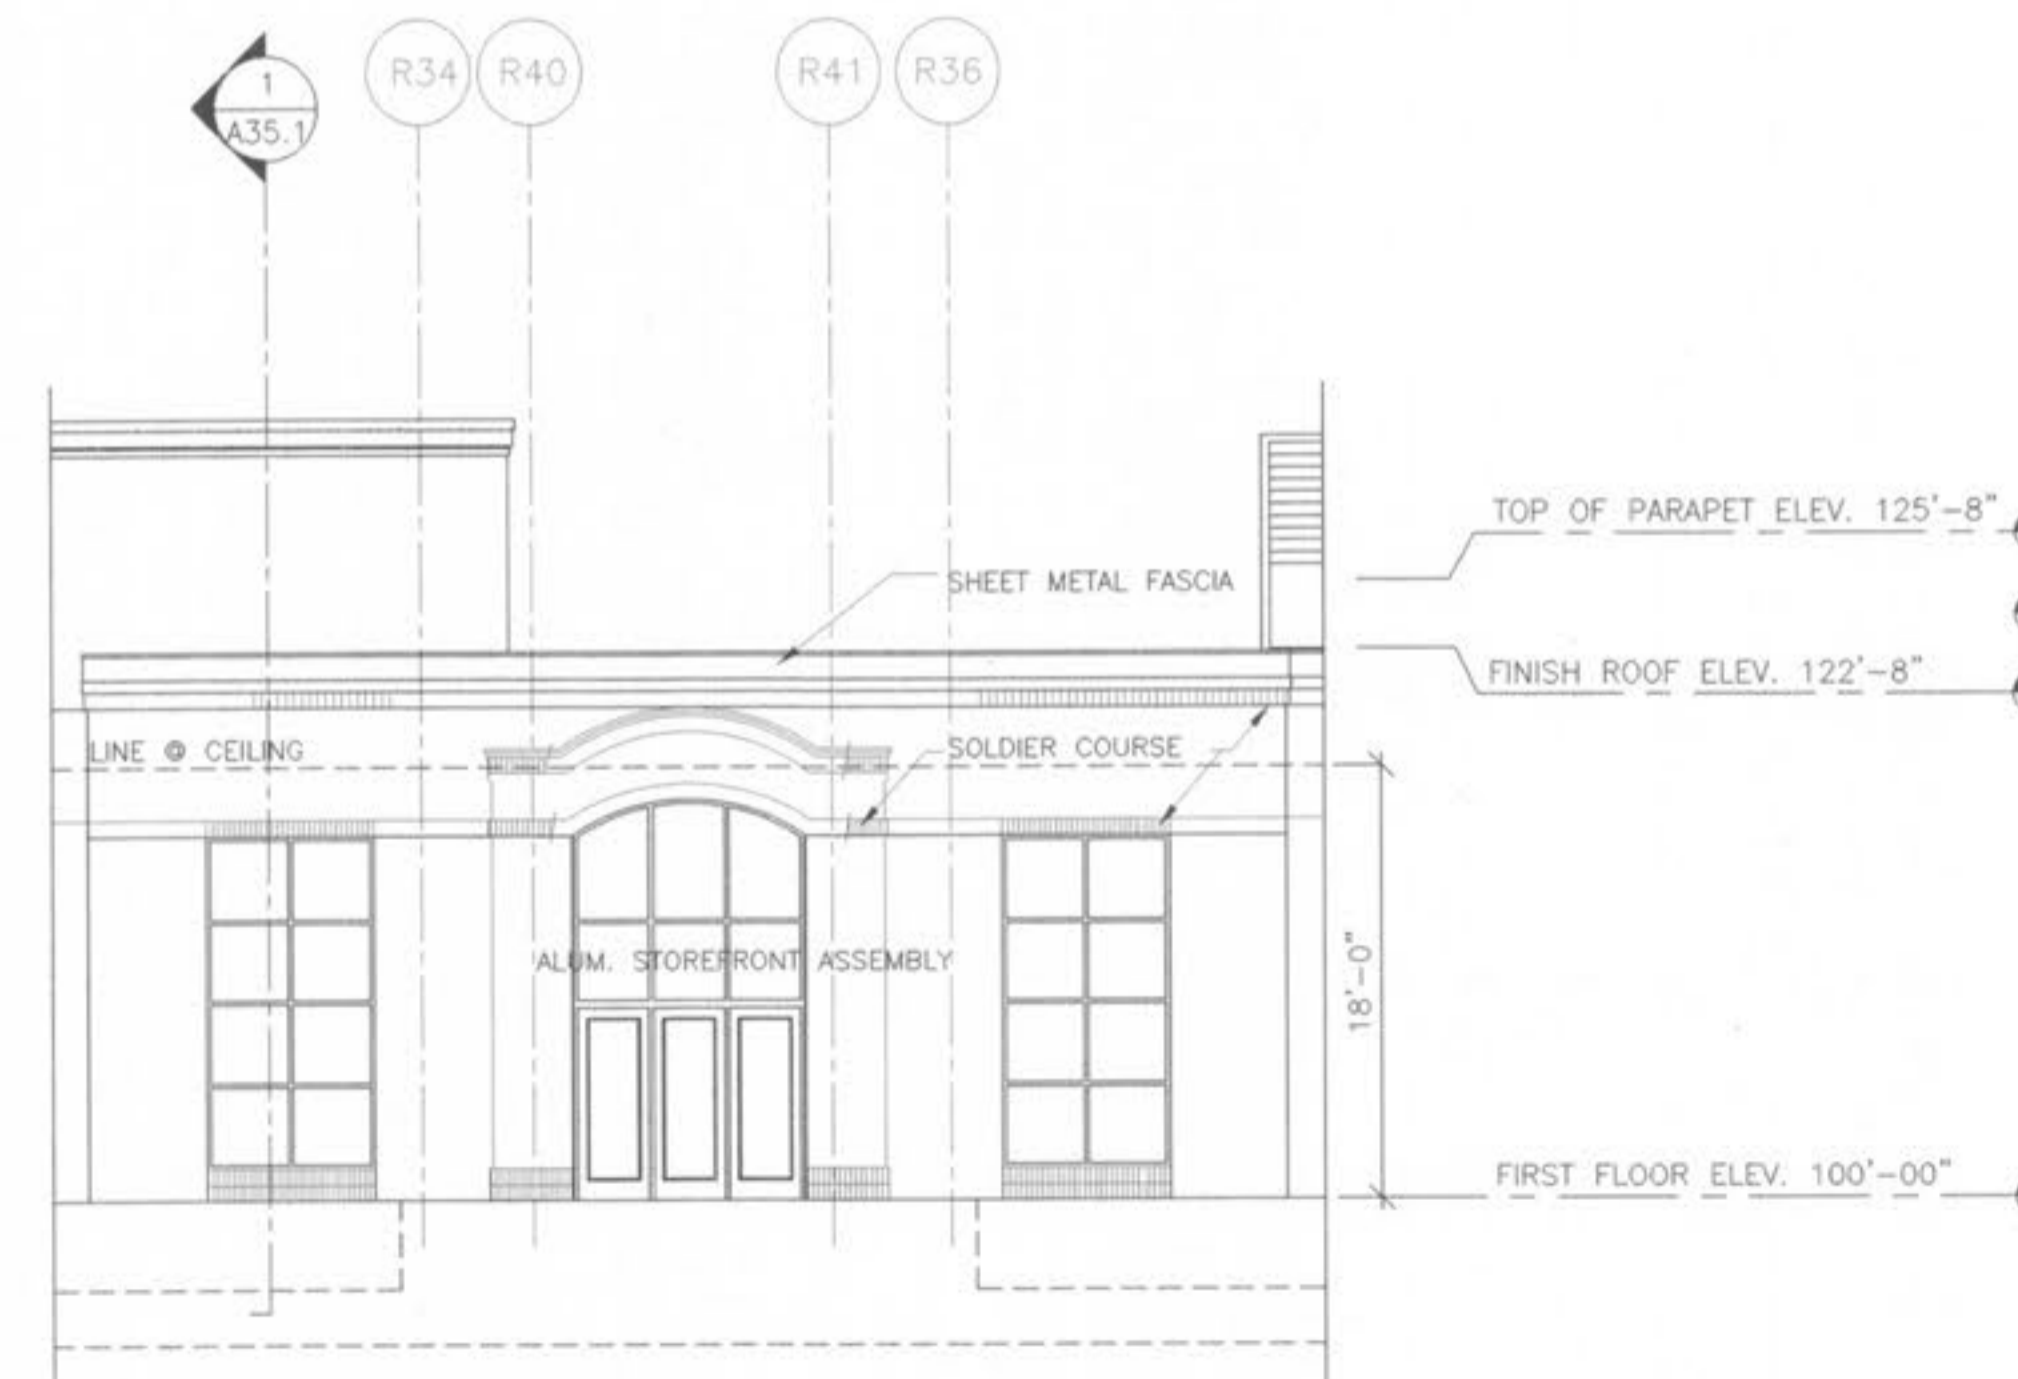

3 EAST LOBBY ENTRY - SOUTH EAST ELEVATION
SCALE: 1/8" = 1'-0"