

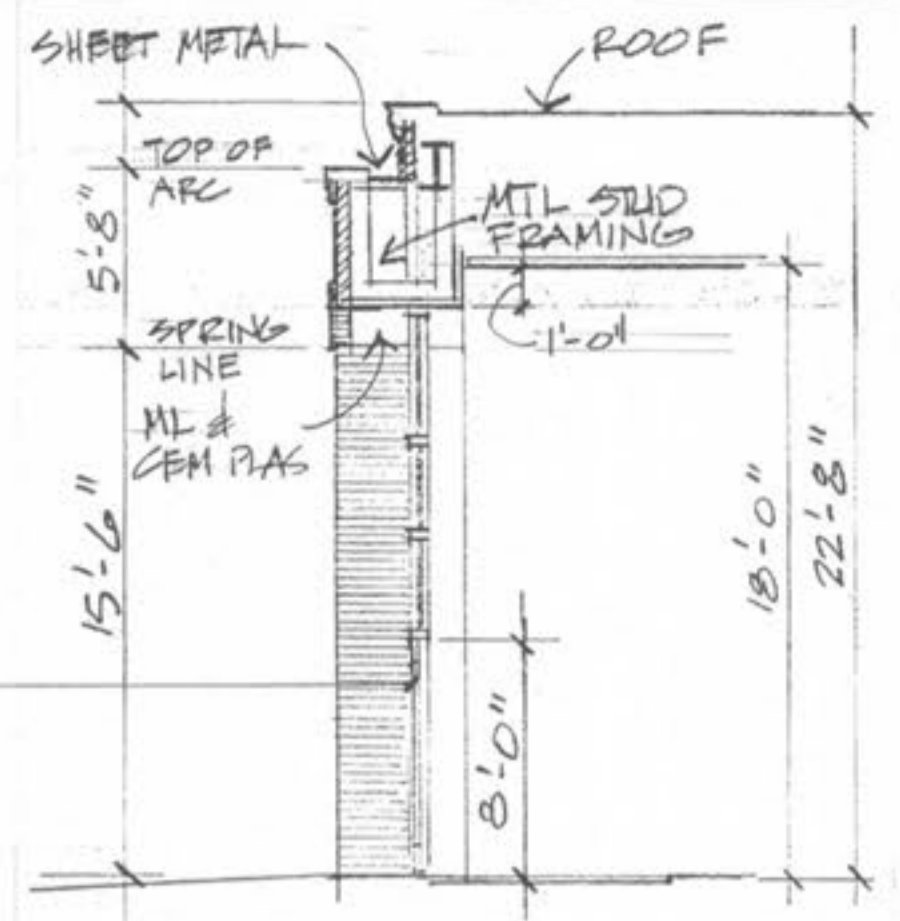


2 E. ELEV. @ STAIR/CONTROL BOOTH
SCALE: 1/8" = 1'-0"

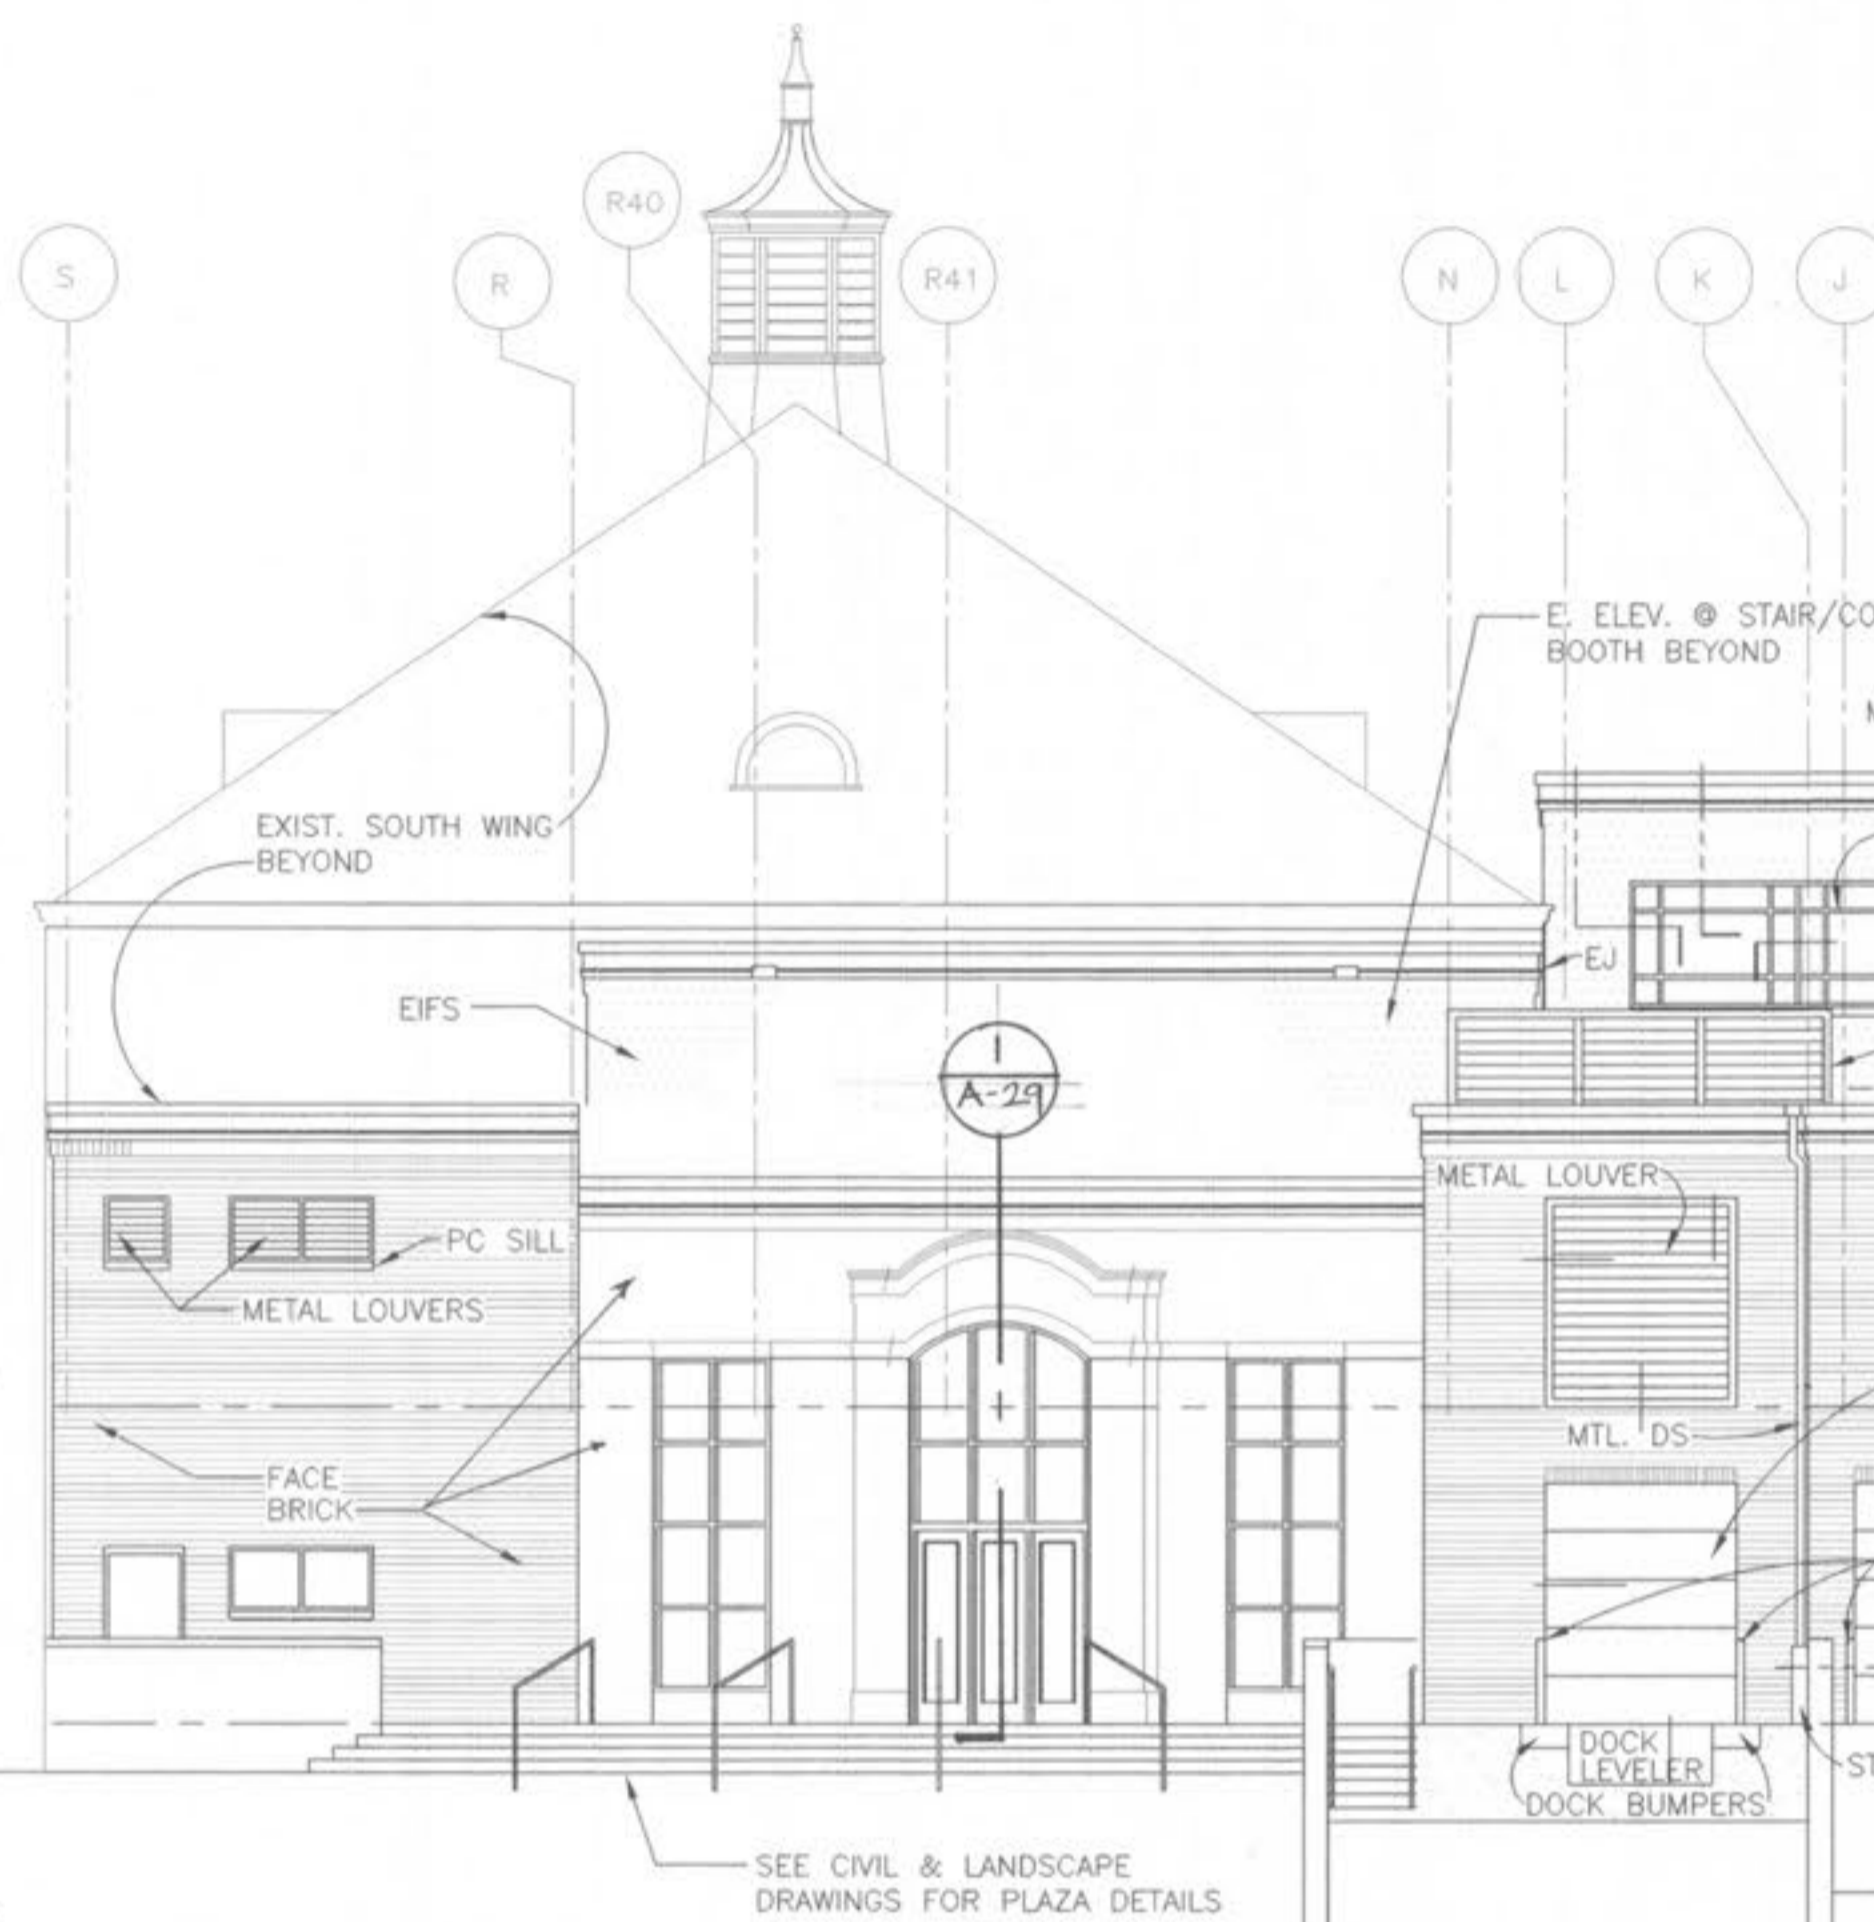

SECTION @ ENTRY
SCALE: 3/16" = 1'-0"

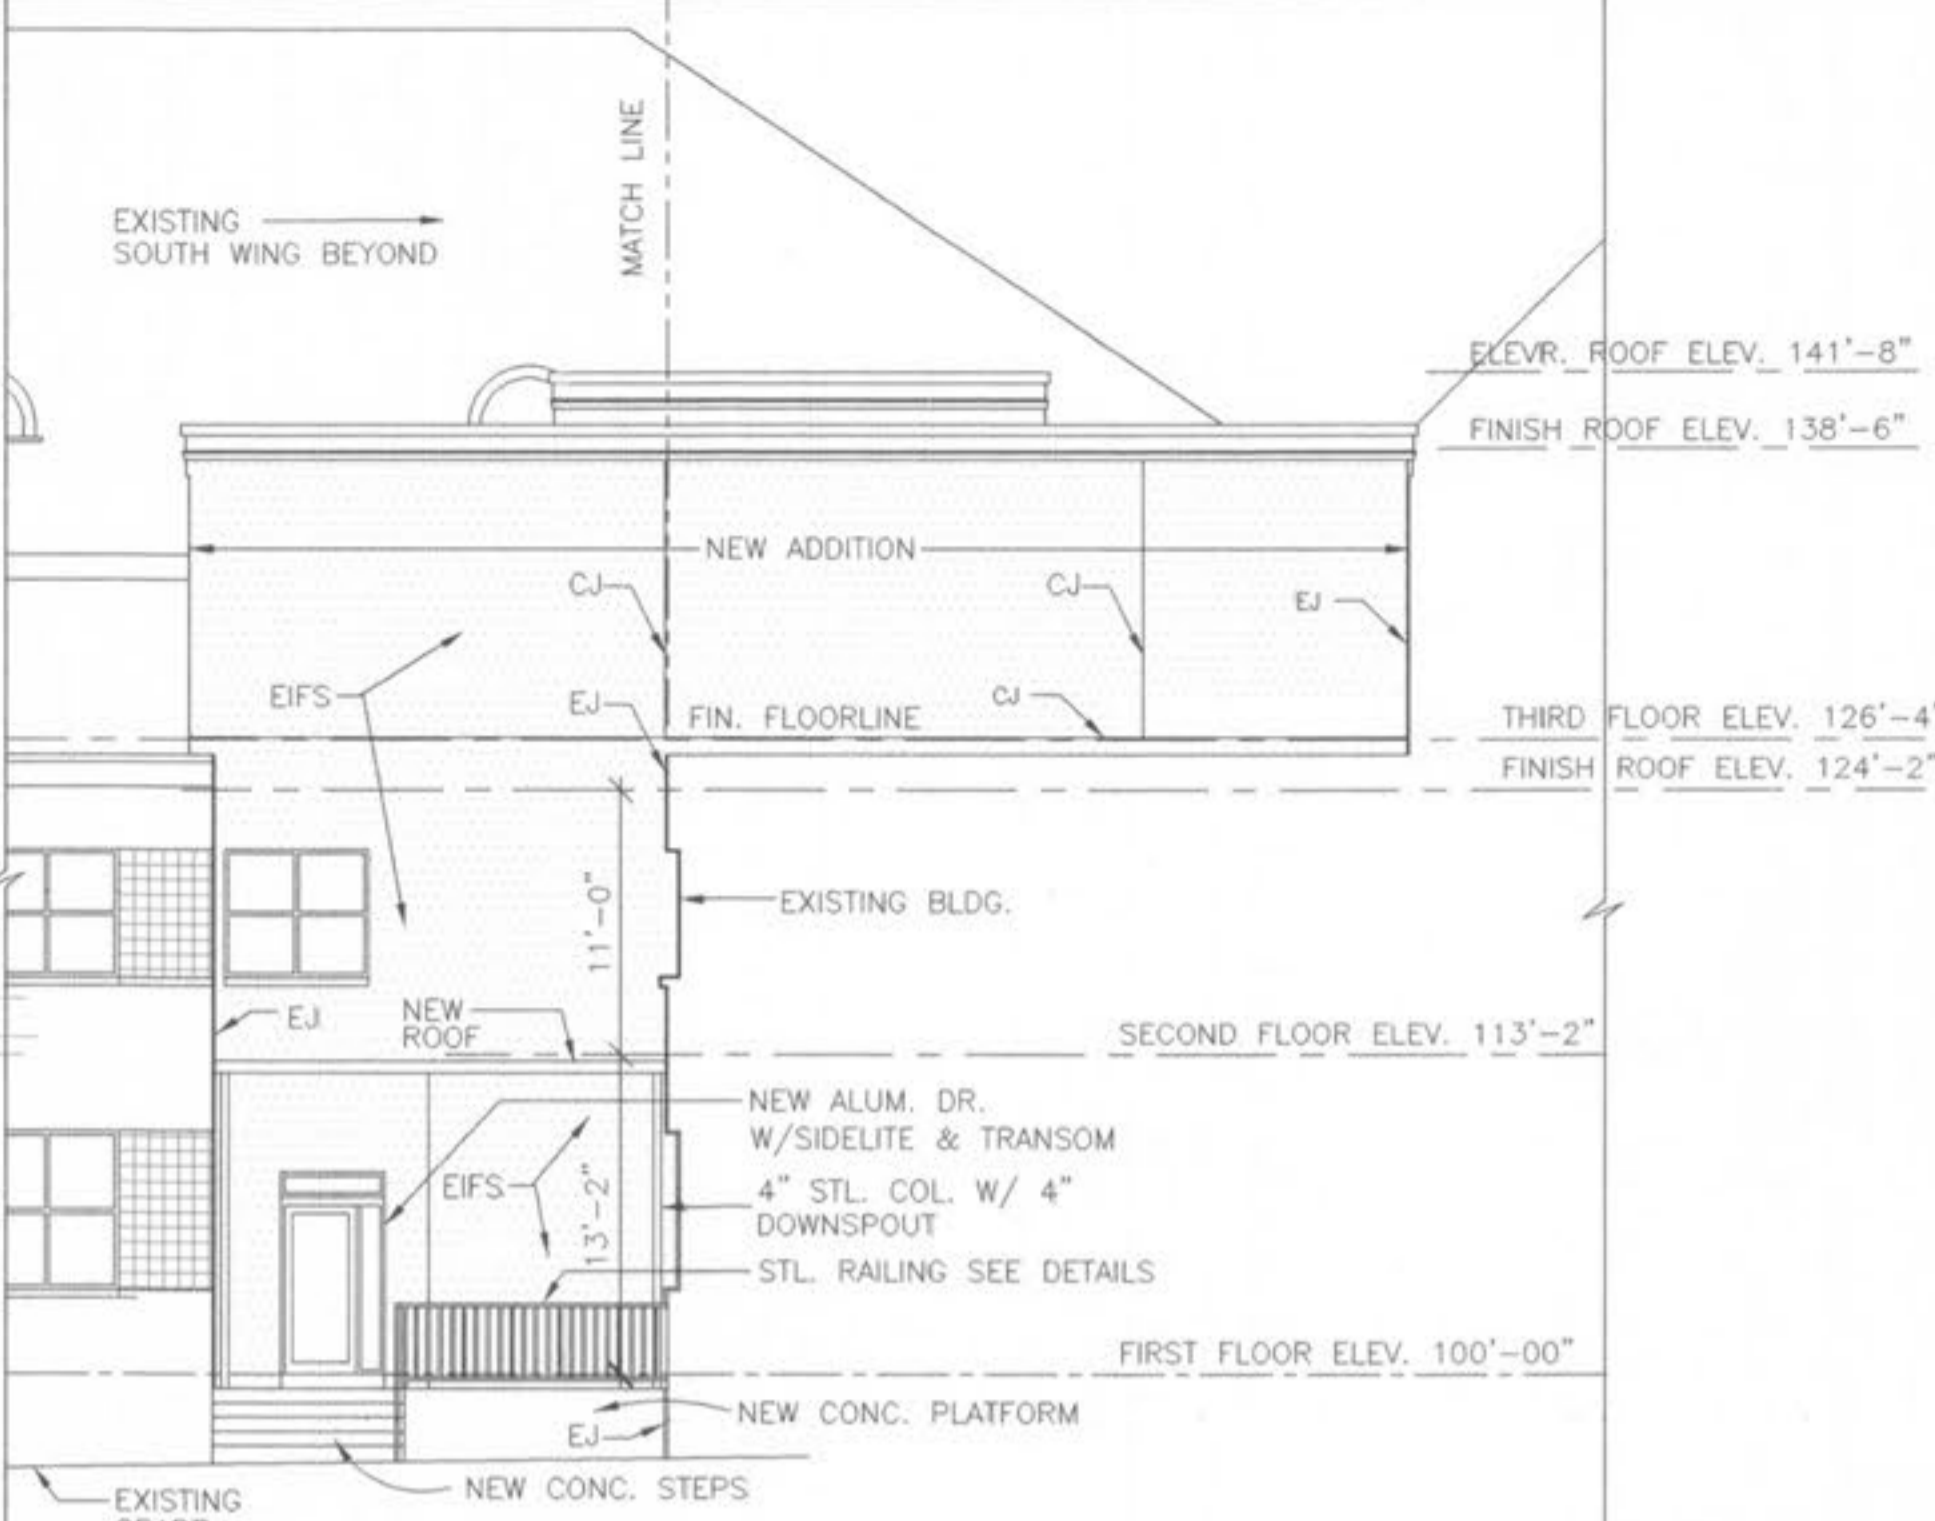

3 N. ELEV. @ CENTRAL LOBBY
SCALE: 1/8" = 1'-0"

1 EAST LOBBY ENTRY + EAST ADDITION - EAST ELEV.
SCALE: 1/8" = 1'-0"



4 NORTH ELEVATION - EAST ADDITION
SCALE: 1/8" = 1'-0"