


1
A33 WALL SECTION • SOUTHWING AND FOOD COURT
SCALE: 3/8"=1'-0"

2
A33 WALL SECTION • EASTWING AND FOOD COURT
SCALE: 3/8"=1'-0"

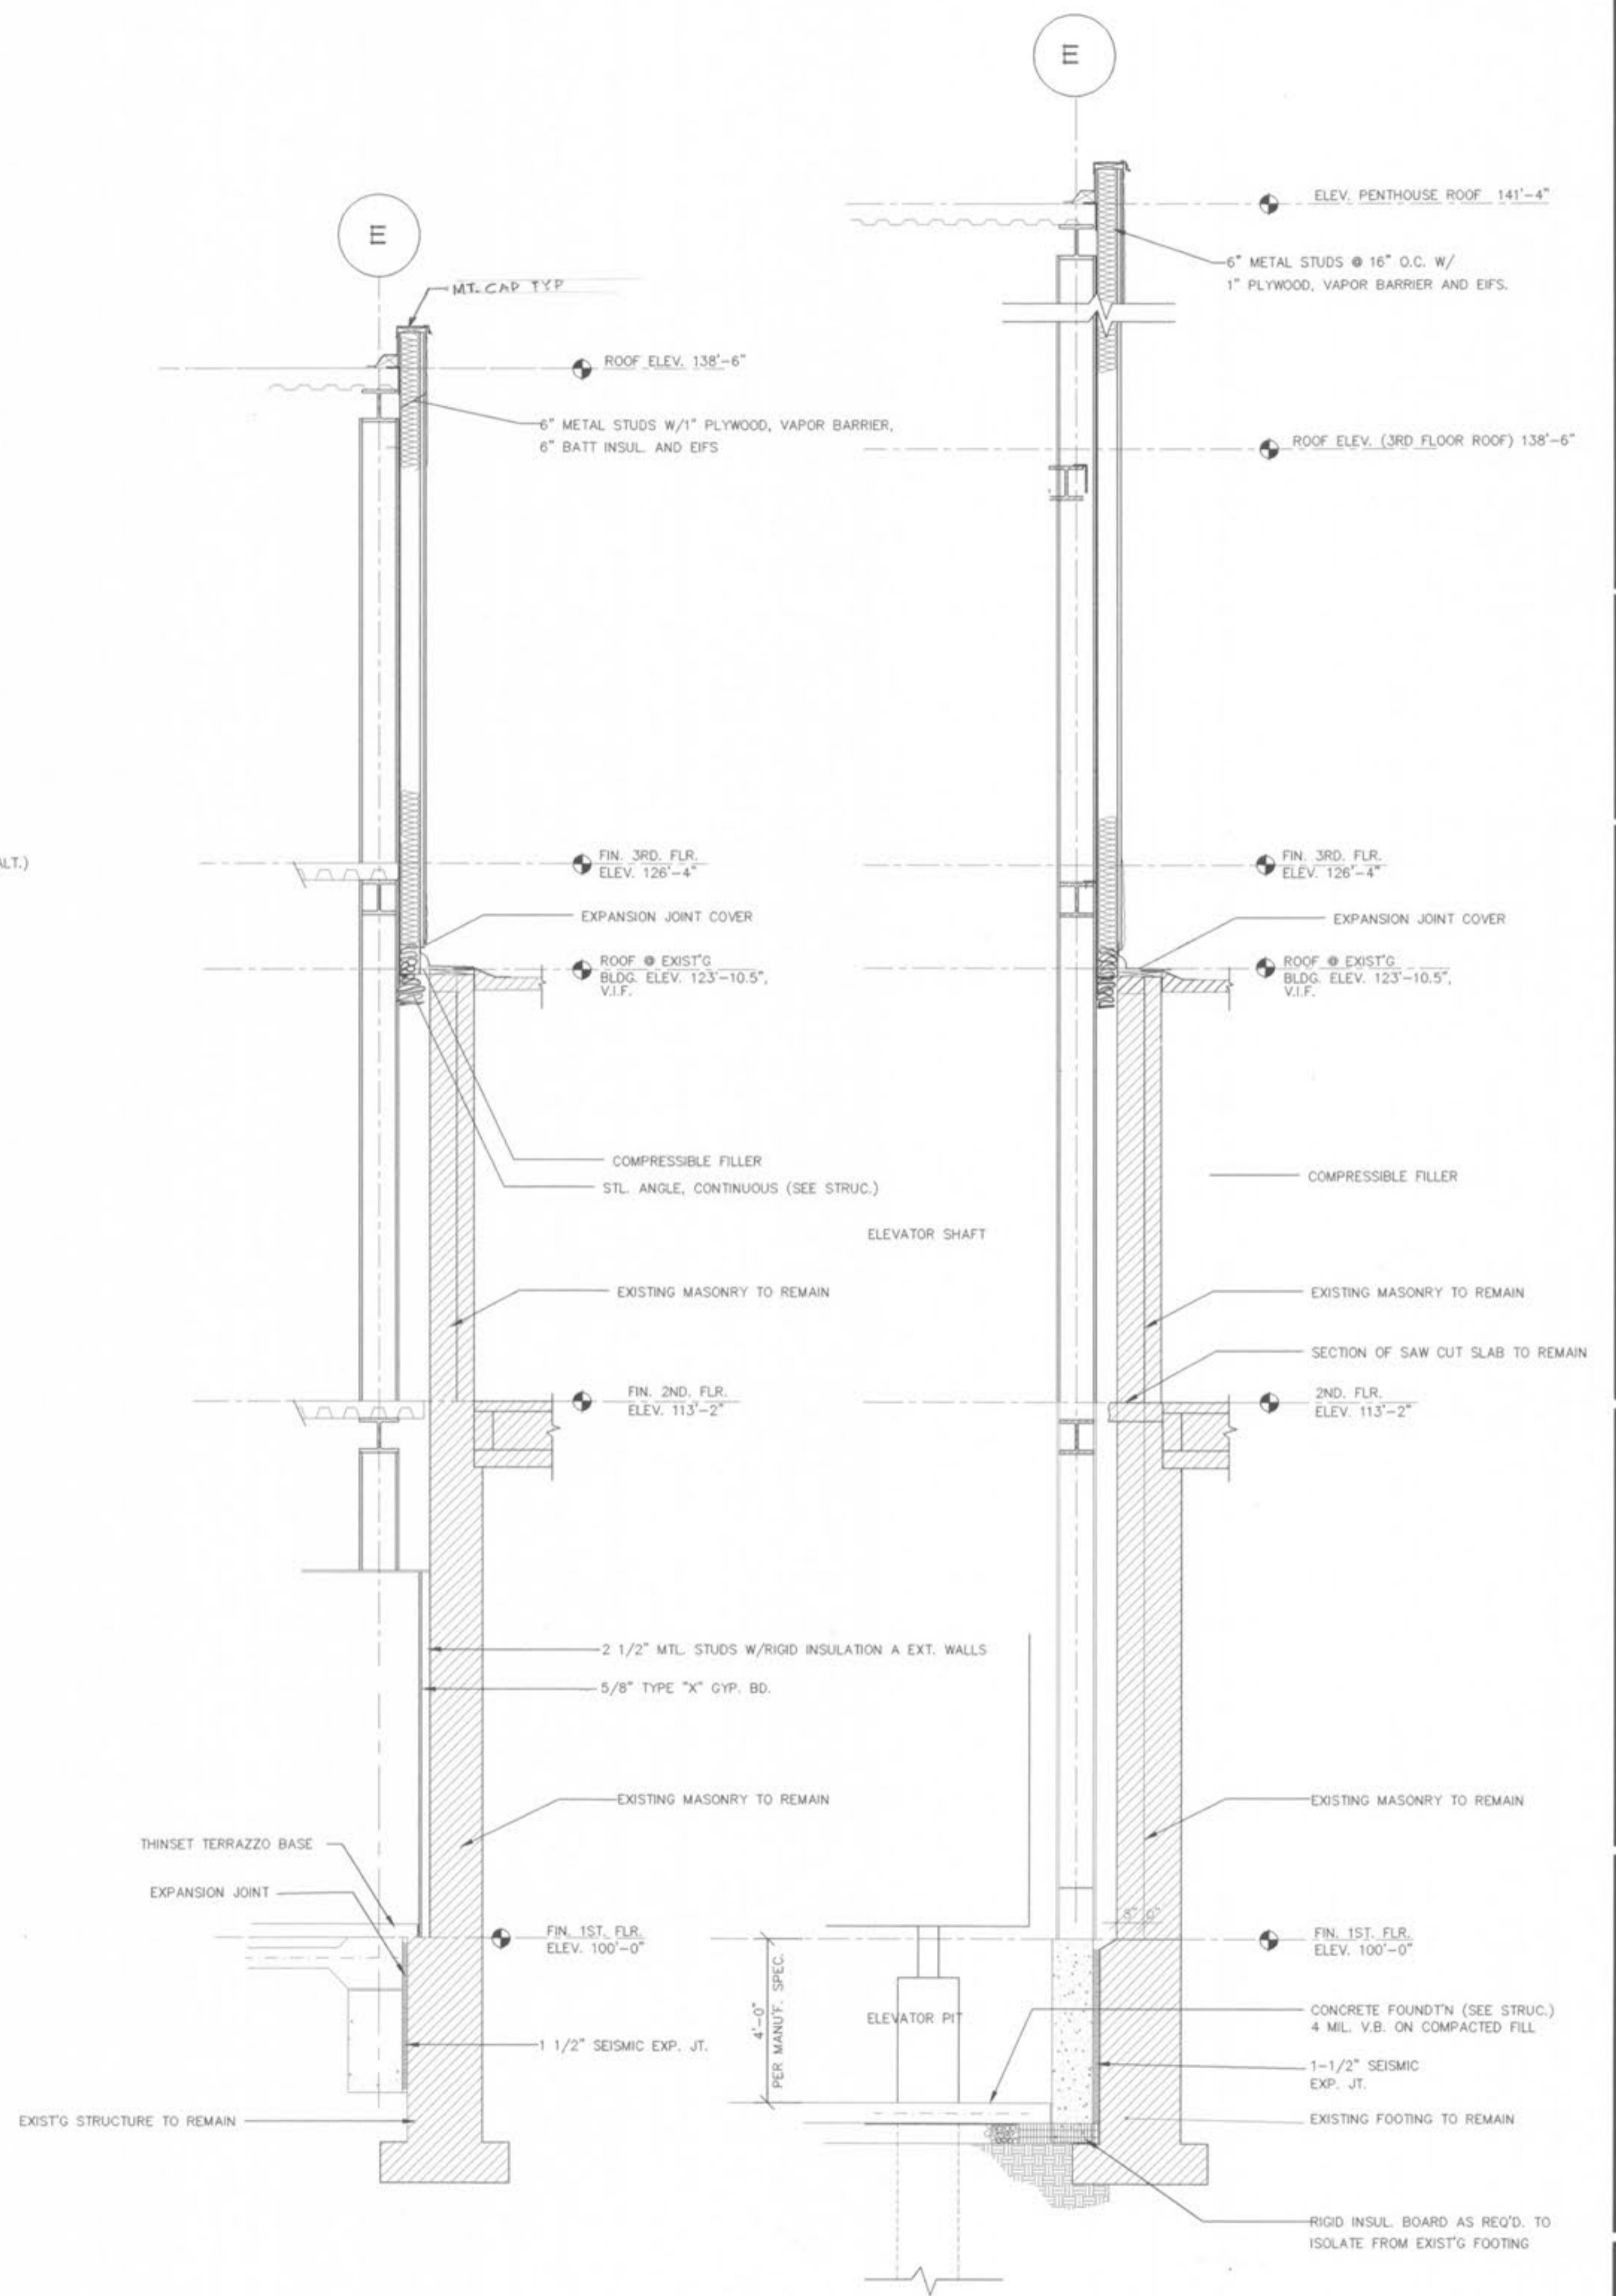

3
A33 WALL SECTION • AIR SHAFT
SCALE: 3/8"=1'-0"

4
A33 WALL SECTION • ELEVATOR SHAFT
SCALE: 3/8"=1'-0"

CONSTRUCTION DOCUMENTS

Revisions

CONSTRUCTION ISSUE	DECEMBER 5, 1997
CHANGE ORDER NO. 1	JANUARY 27, 1998

Project No.	96036
Date	SEPT. 4, 1997
Designed	
Drawn	
Drawing No.	A-33