




1
A34
WALL SECTION
SCALE: 3/8"=1'-0"

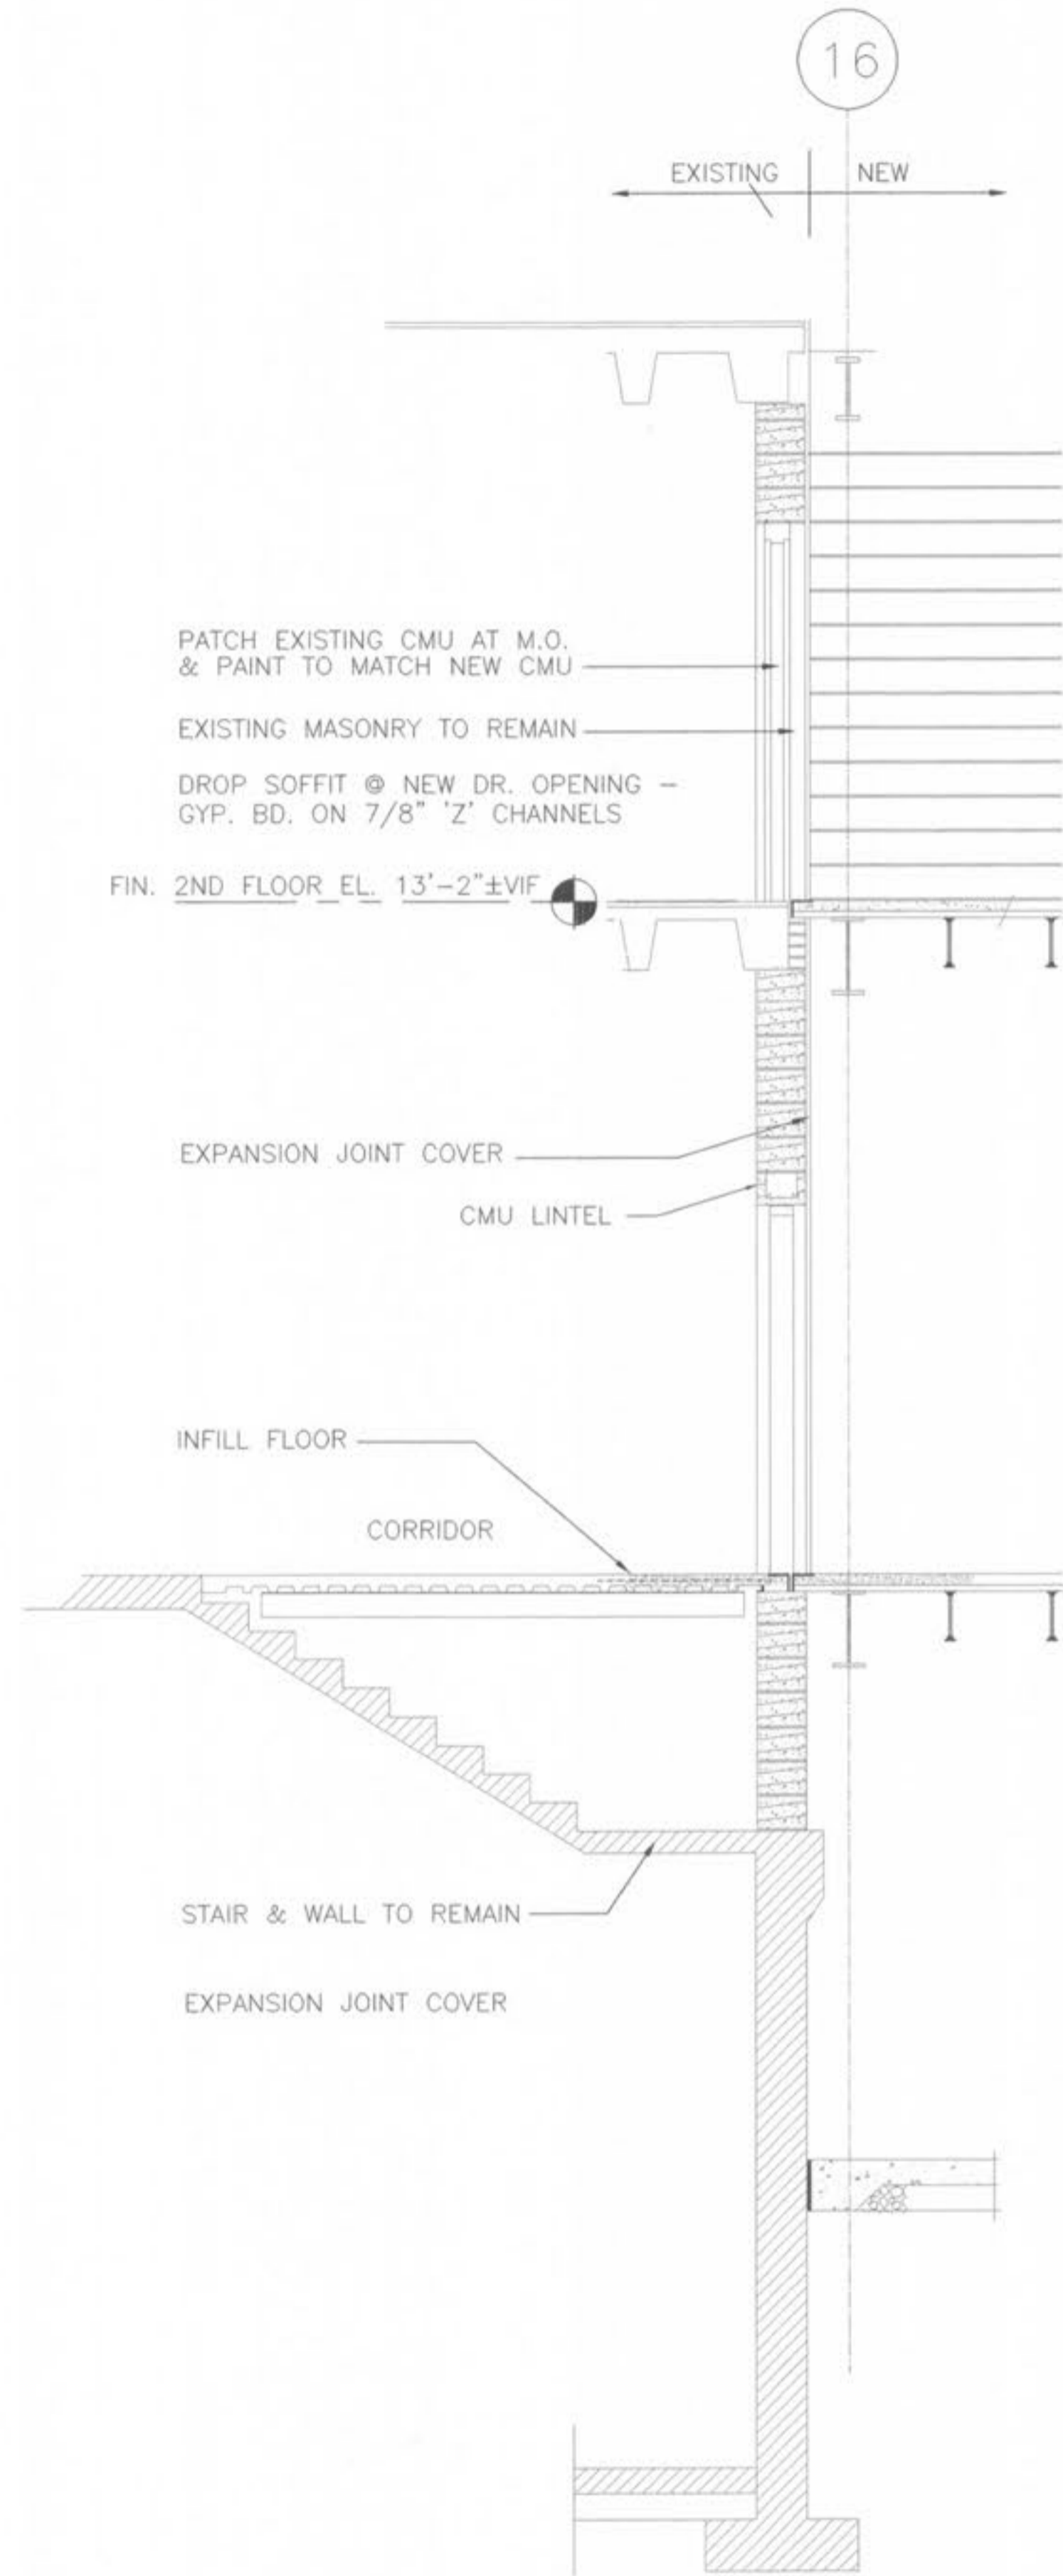

2
A34
WALL SECTION • EAST WING
BETWEEN EXISTING + NEW ADDITION
SCALE: 3/8"=1'-0"

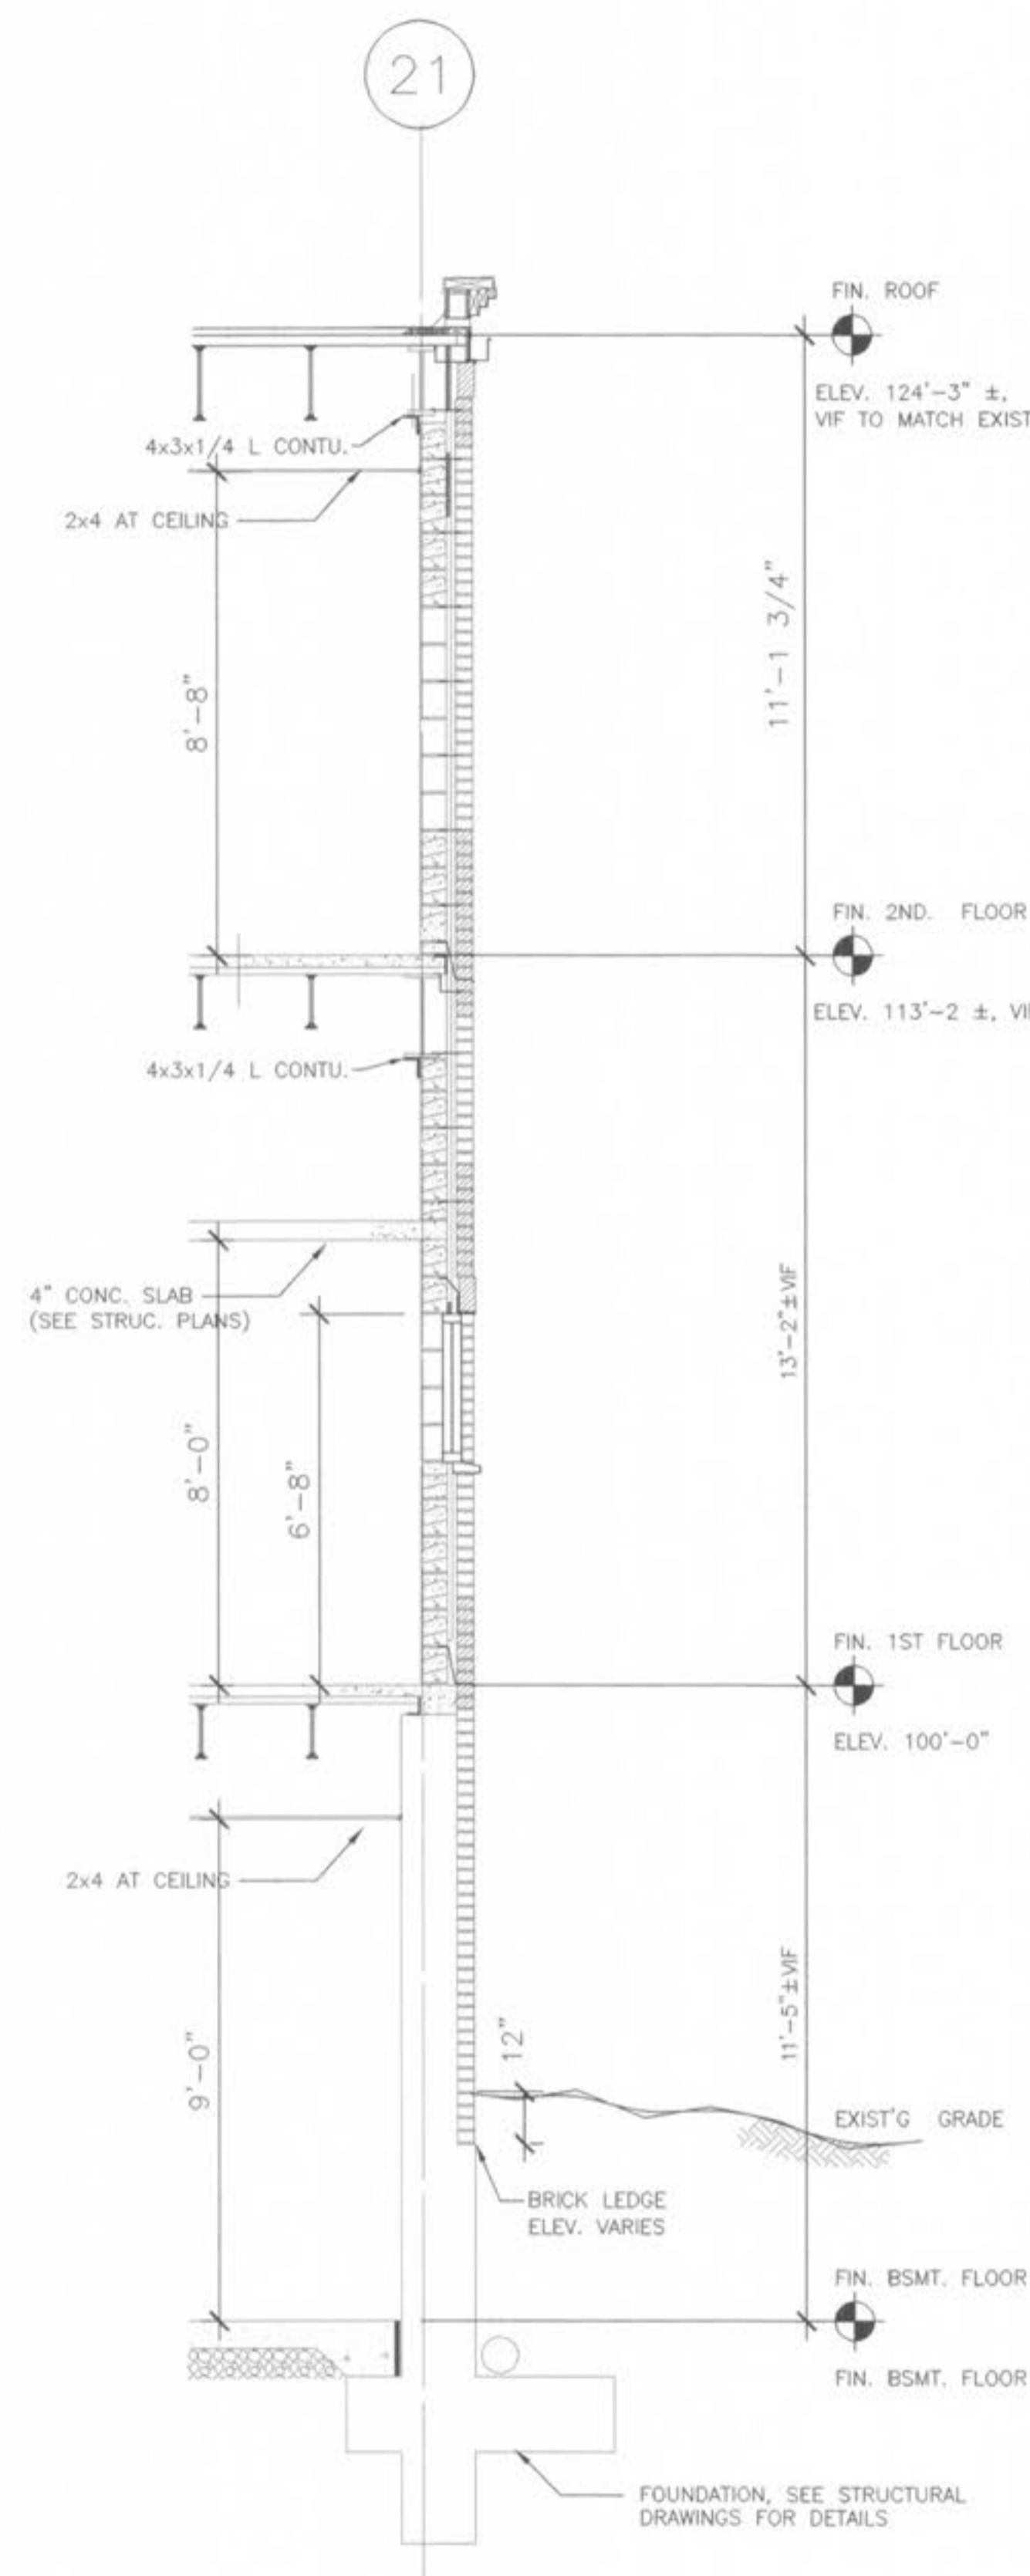

3
A34
WALL SECTION
SCALE: 3/8"=1'-0"

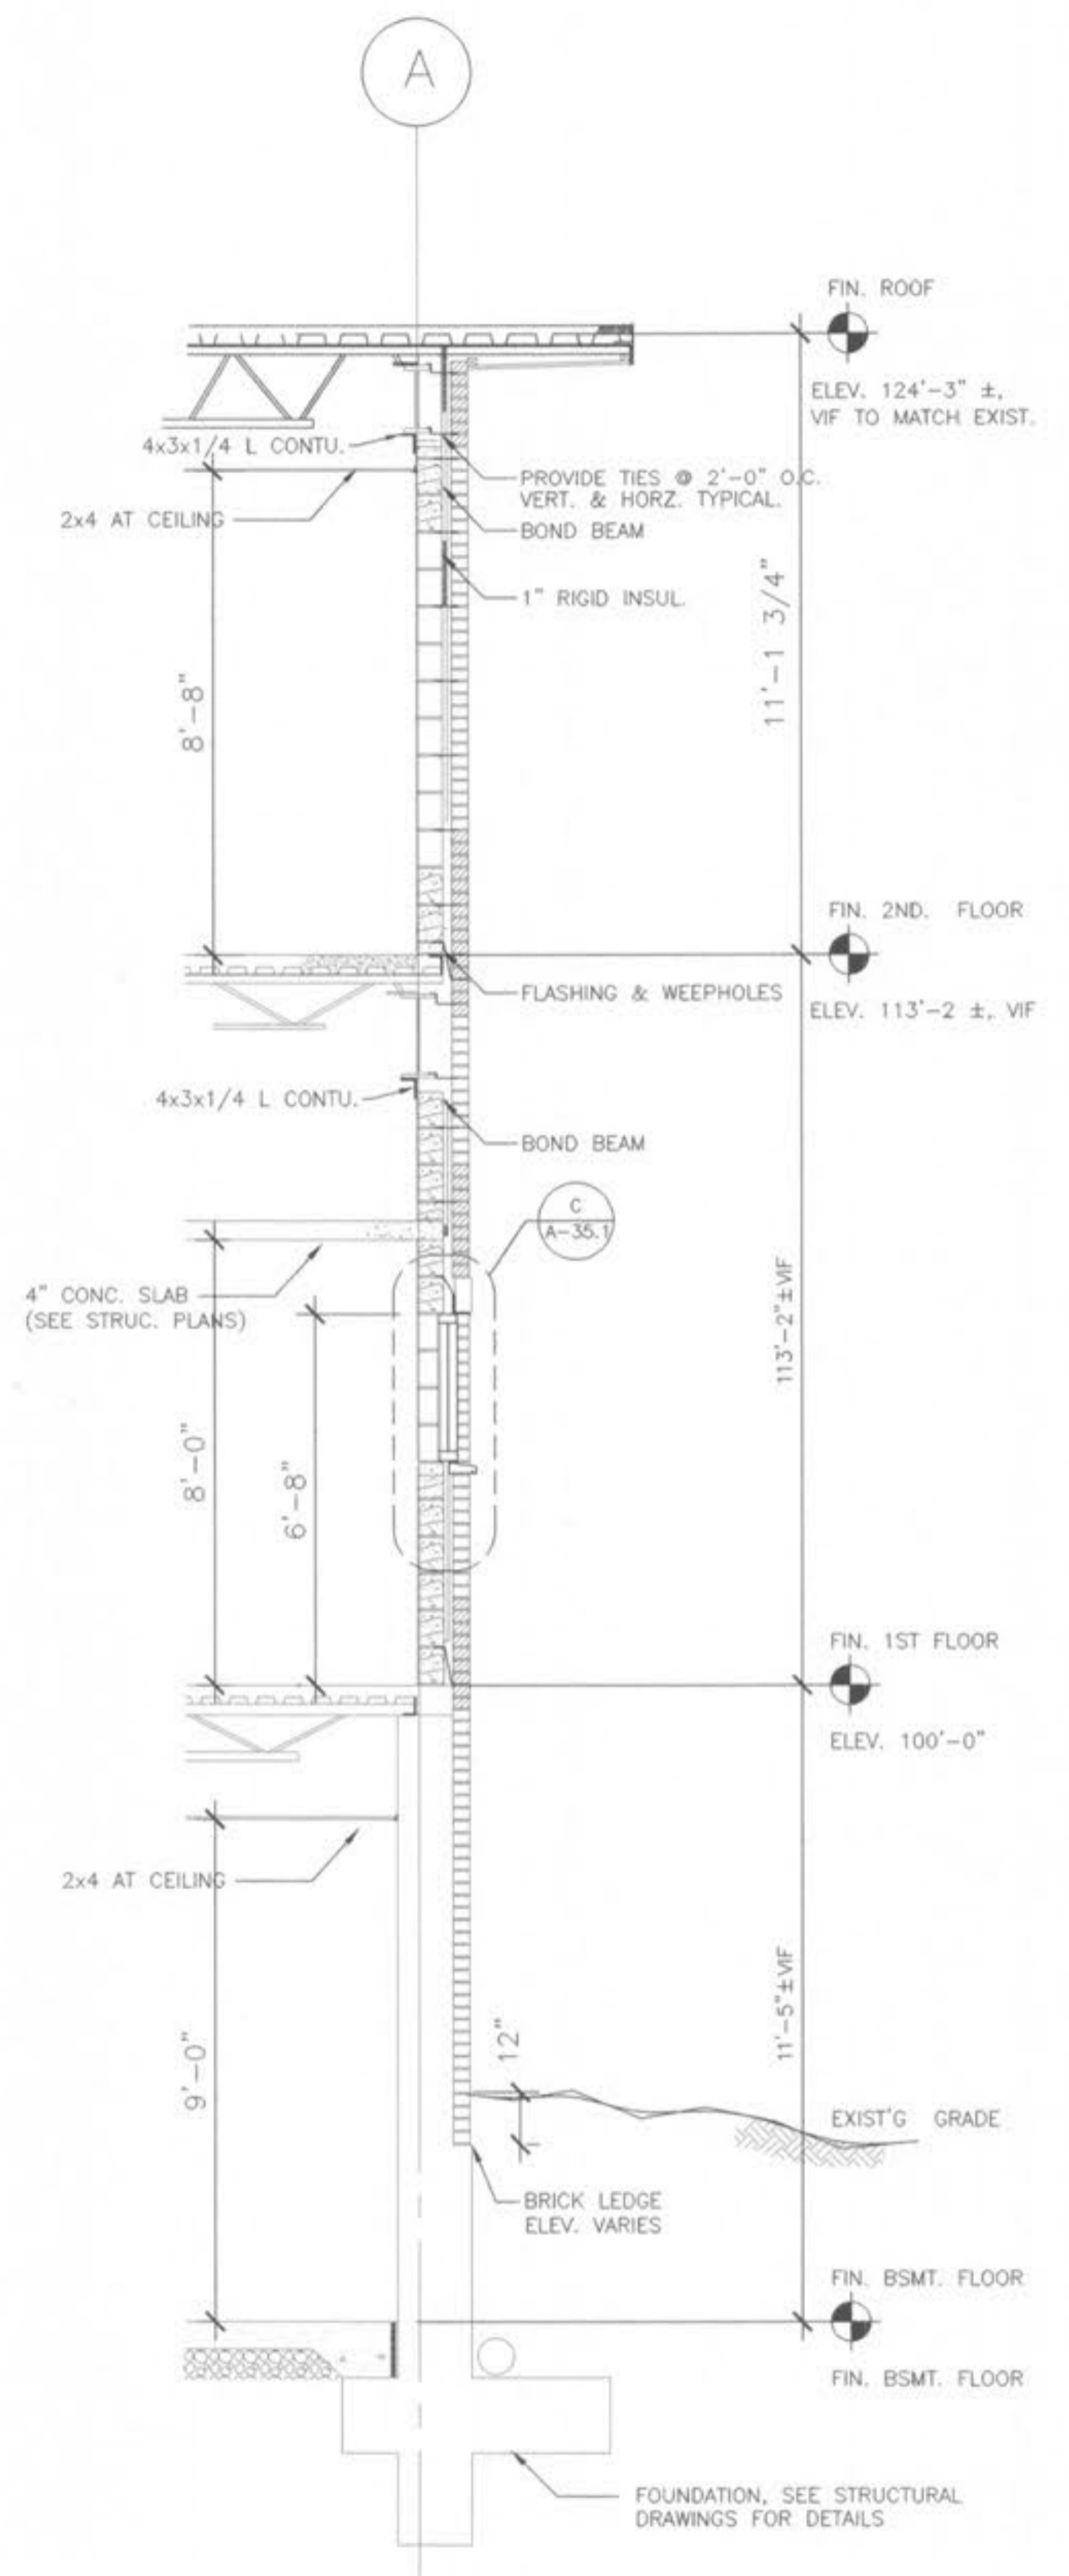

4
A34
WALL SECTION
SCALE: 3/8"=1'-0"