



1 PARTIAL SECTION @ DOME  
A-39.2 SCALE: 1 1/2"=1'-0"

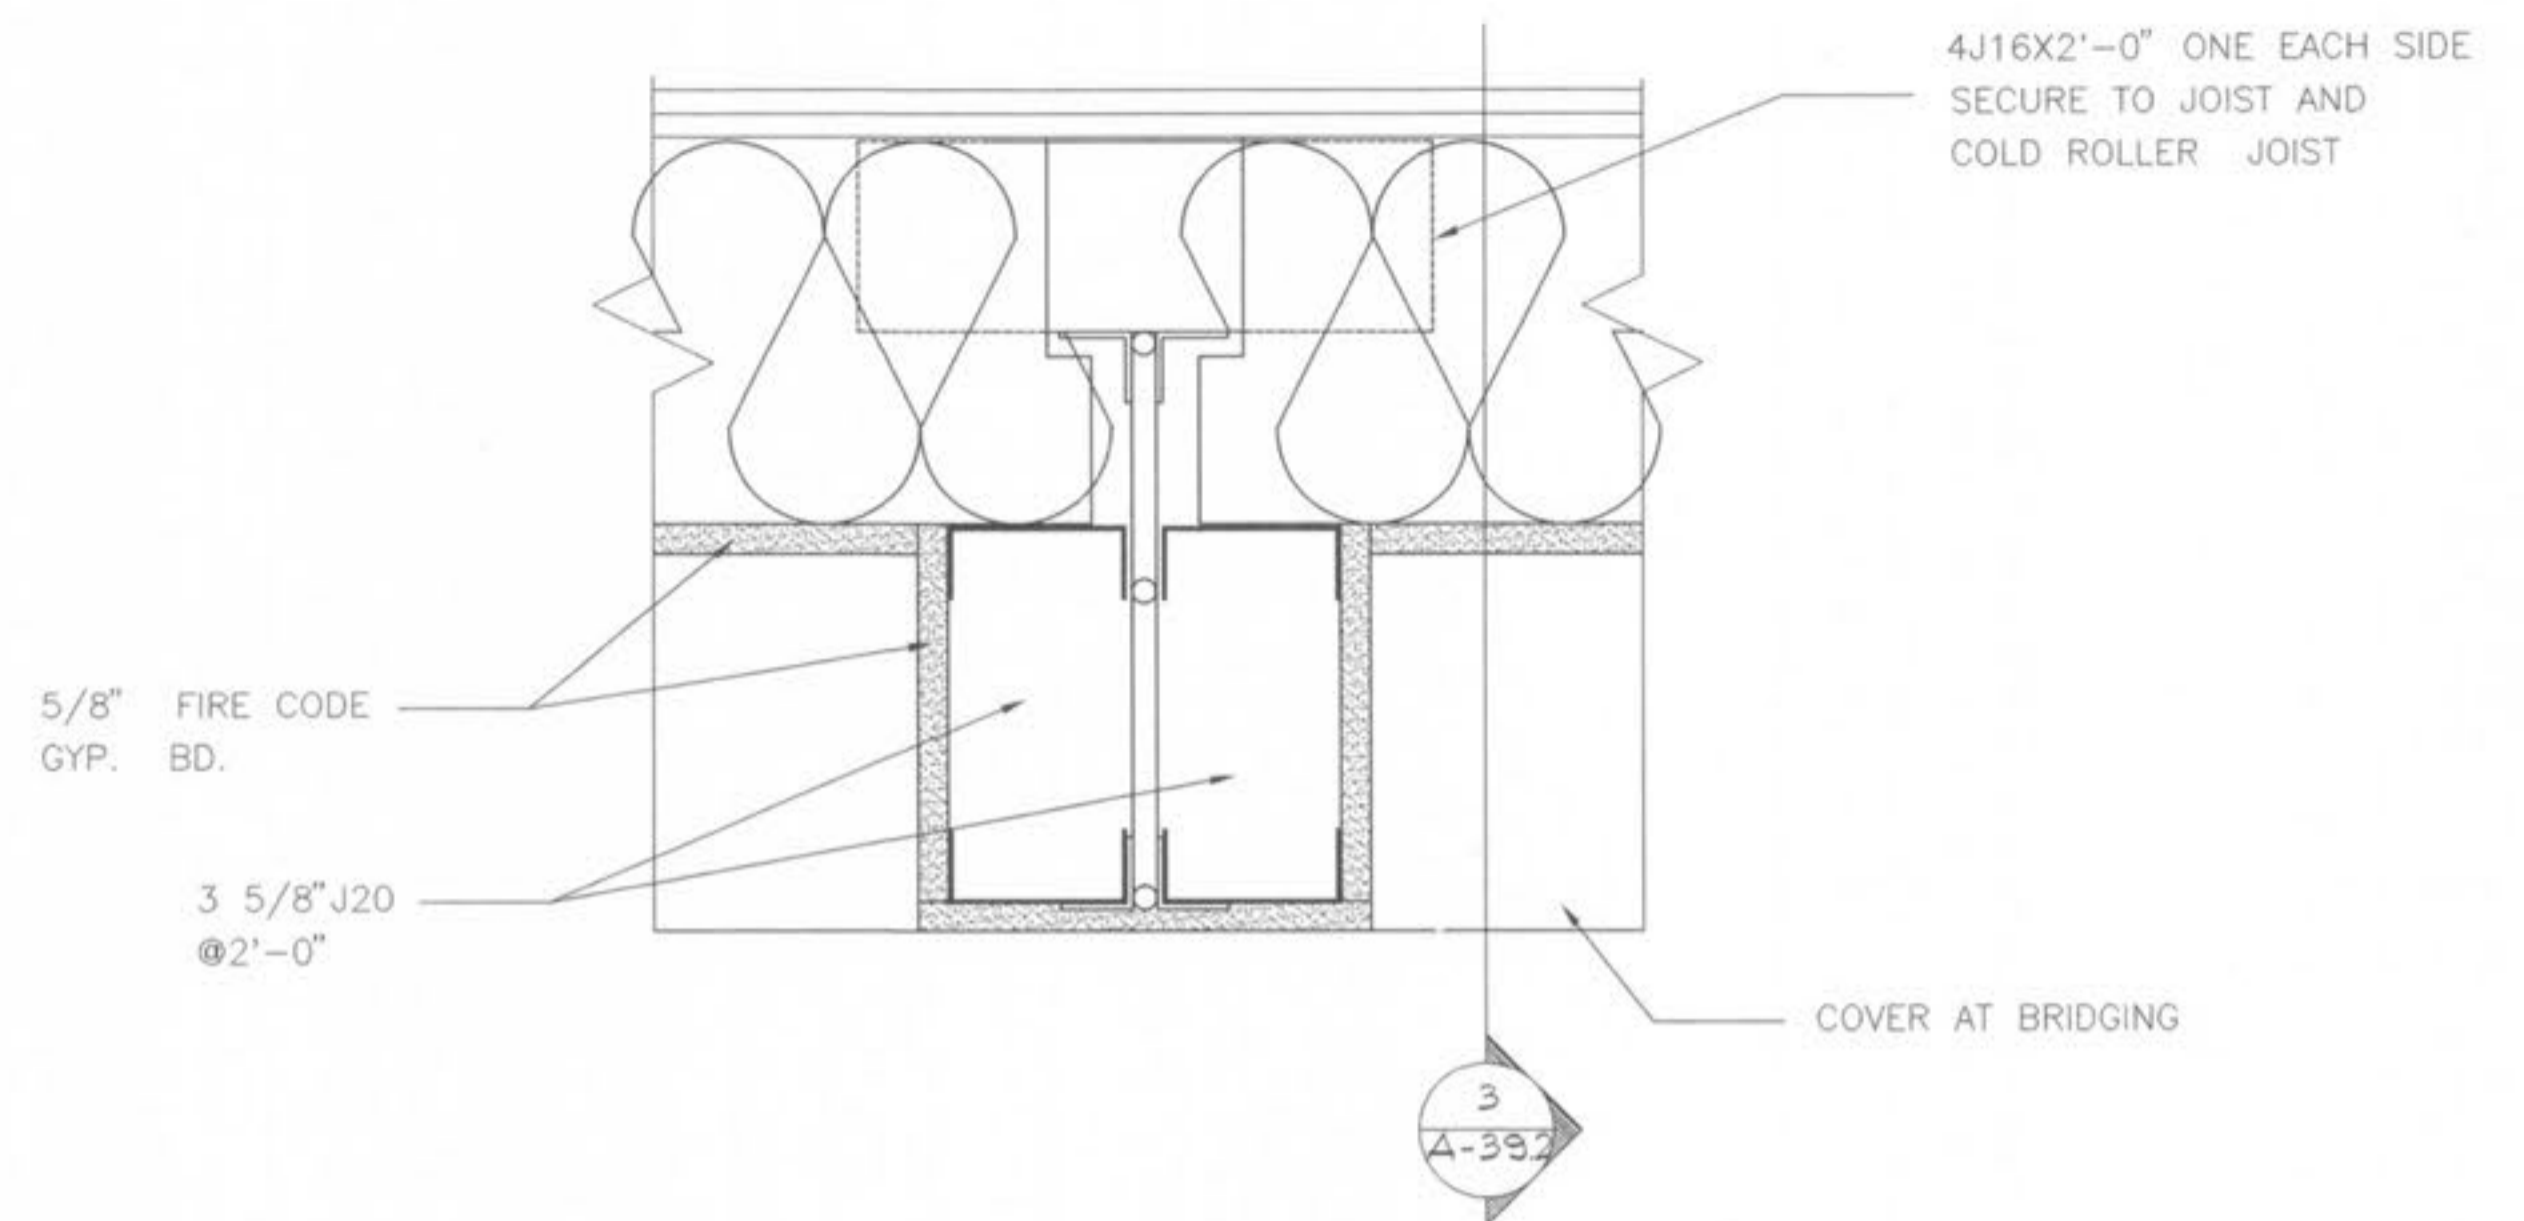

2 RIB CONDITION DETAIL  
A-39.2 SCALE: 3"=1'-0"

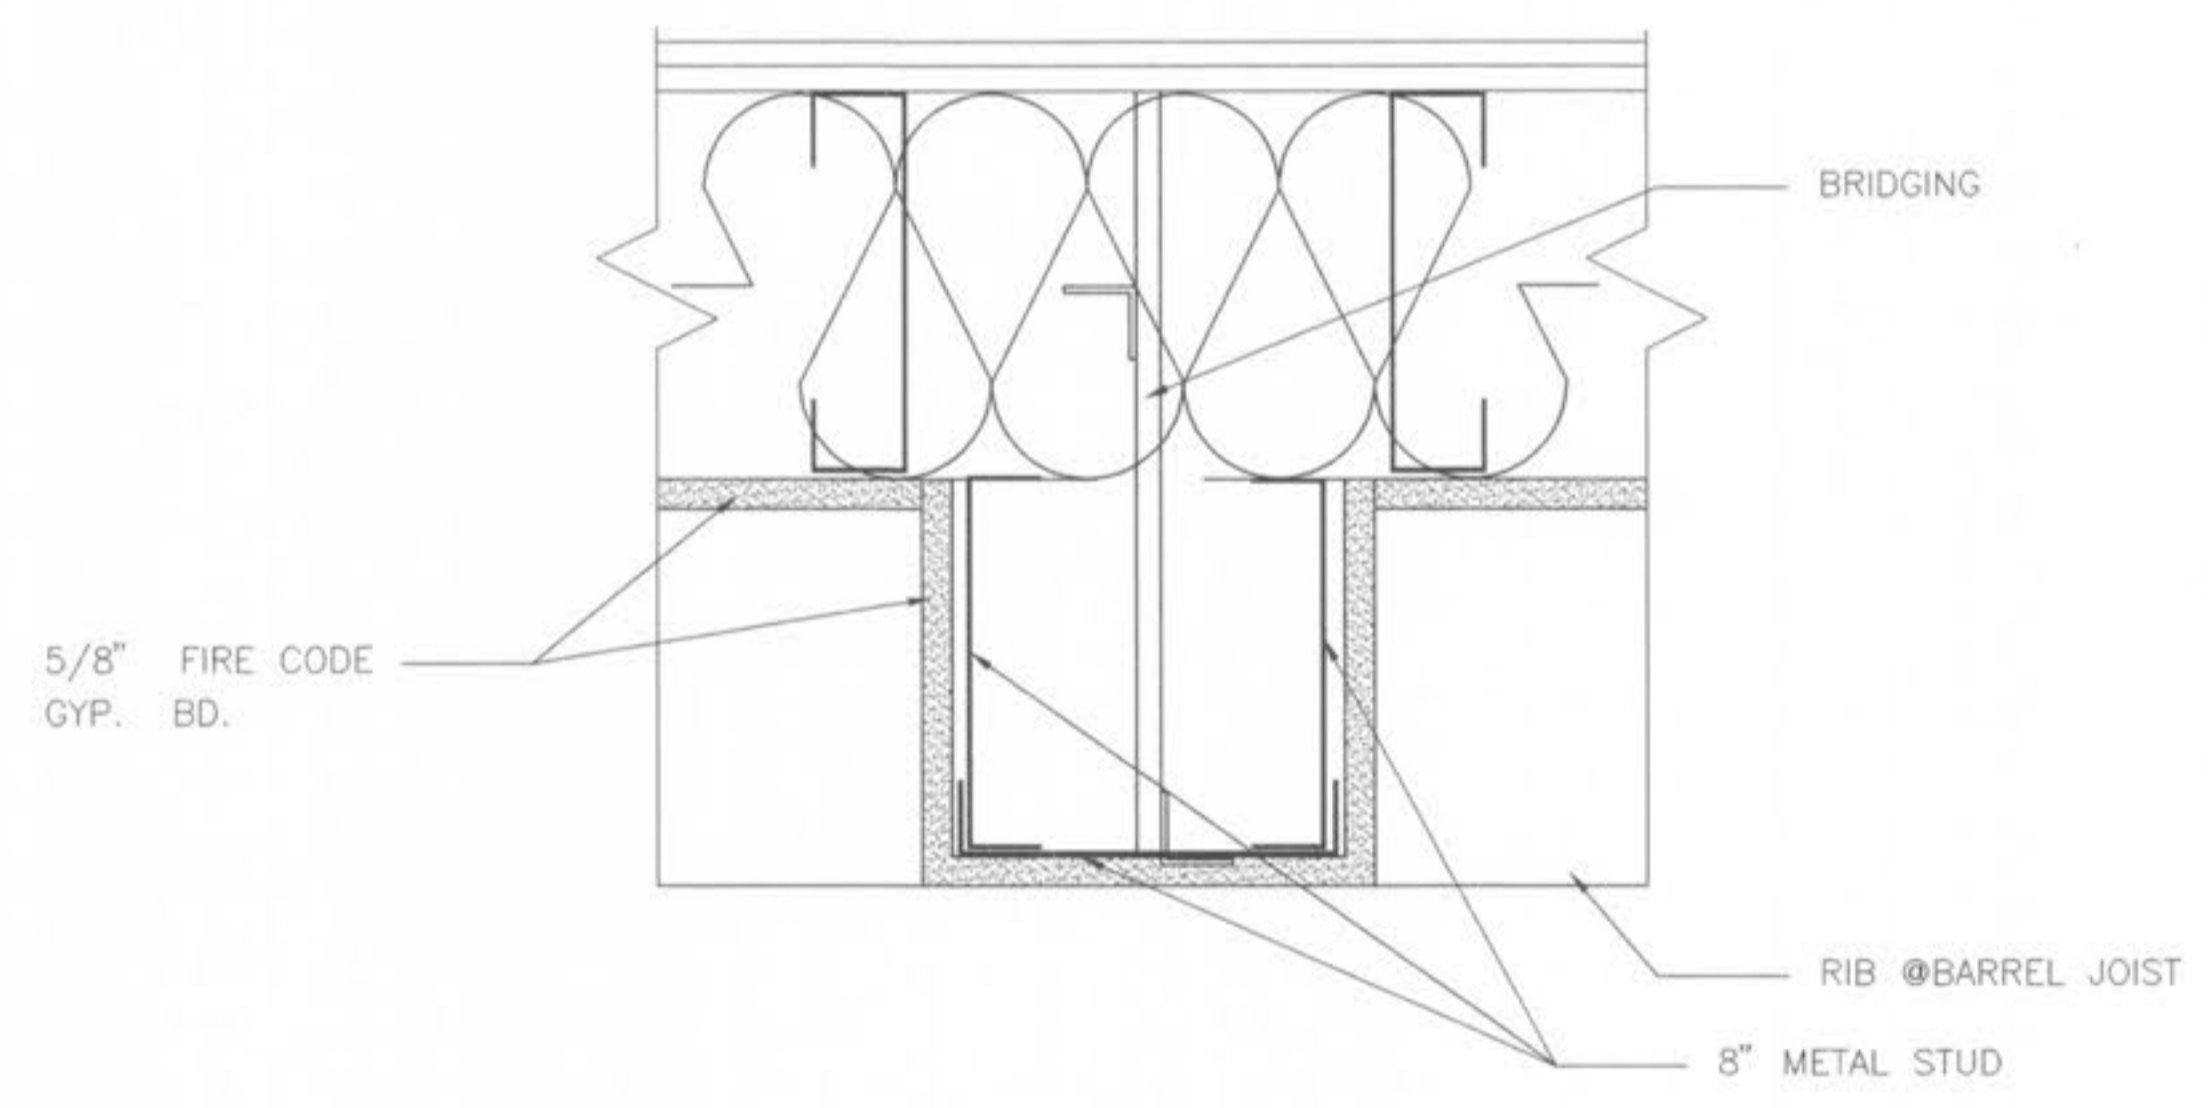

3 RIB AT BRIDGING  
A-39.2 SCALE: 3"=1'-0"

NOTE :  
SEE A-39.1 FOR LOWER WALL SECTIONS