


N
 ATTIC REFLECTED CEILING PLAN - WEST WING
 SCALE: 1/8" = 1'-0"



REVISED - SEE ROOF
 PLAN A-5

CRD Campbell, Inc.
 Engineers Architects Planners
 One Campbell Plaza 5th & Arsenal St. Louis, MO 63139 314/761-2004

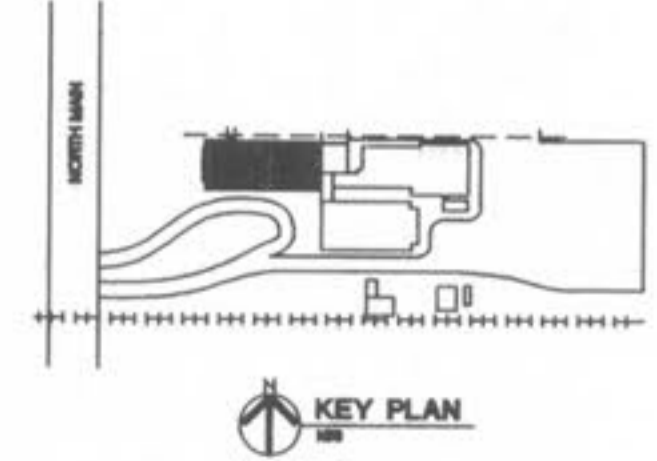

138 South Main Street
 O'Fallon, Missouri 63366
 City of O'Fallon
NEW CITY HALL COMPLEX

**WEST WING
 REFLECTED CEILING
 PLAN**
 CONSTRUCTION DOCUMENTS

Revisions
 CONSTRUCTION ISSUE
 DECEMBER 5, 1997
 A CHANGE ORDER
 NO. 1-JA027,
 1998

Project No. 96036
 Date 4 SEPT 97
 Designed
 Drawn
 Drawing No. **A-59**

BID
 ISSUE