


Revisions

CONSTRUCTION ISSUE	DECEMBER 5, 1997
CHANGE ORDER NO. 1	JANUARY 27, 1998

Project No.	96036
Date	SEPT. 4, 1997
Designed	SEA
Drawn	GBS
Drawing No.	S-4

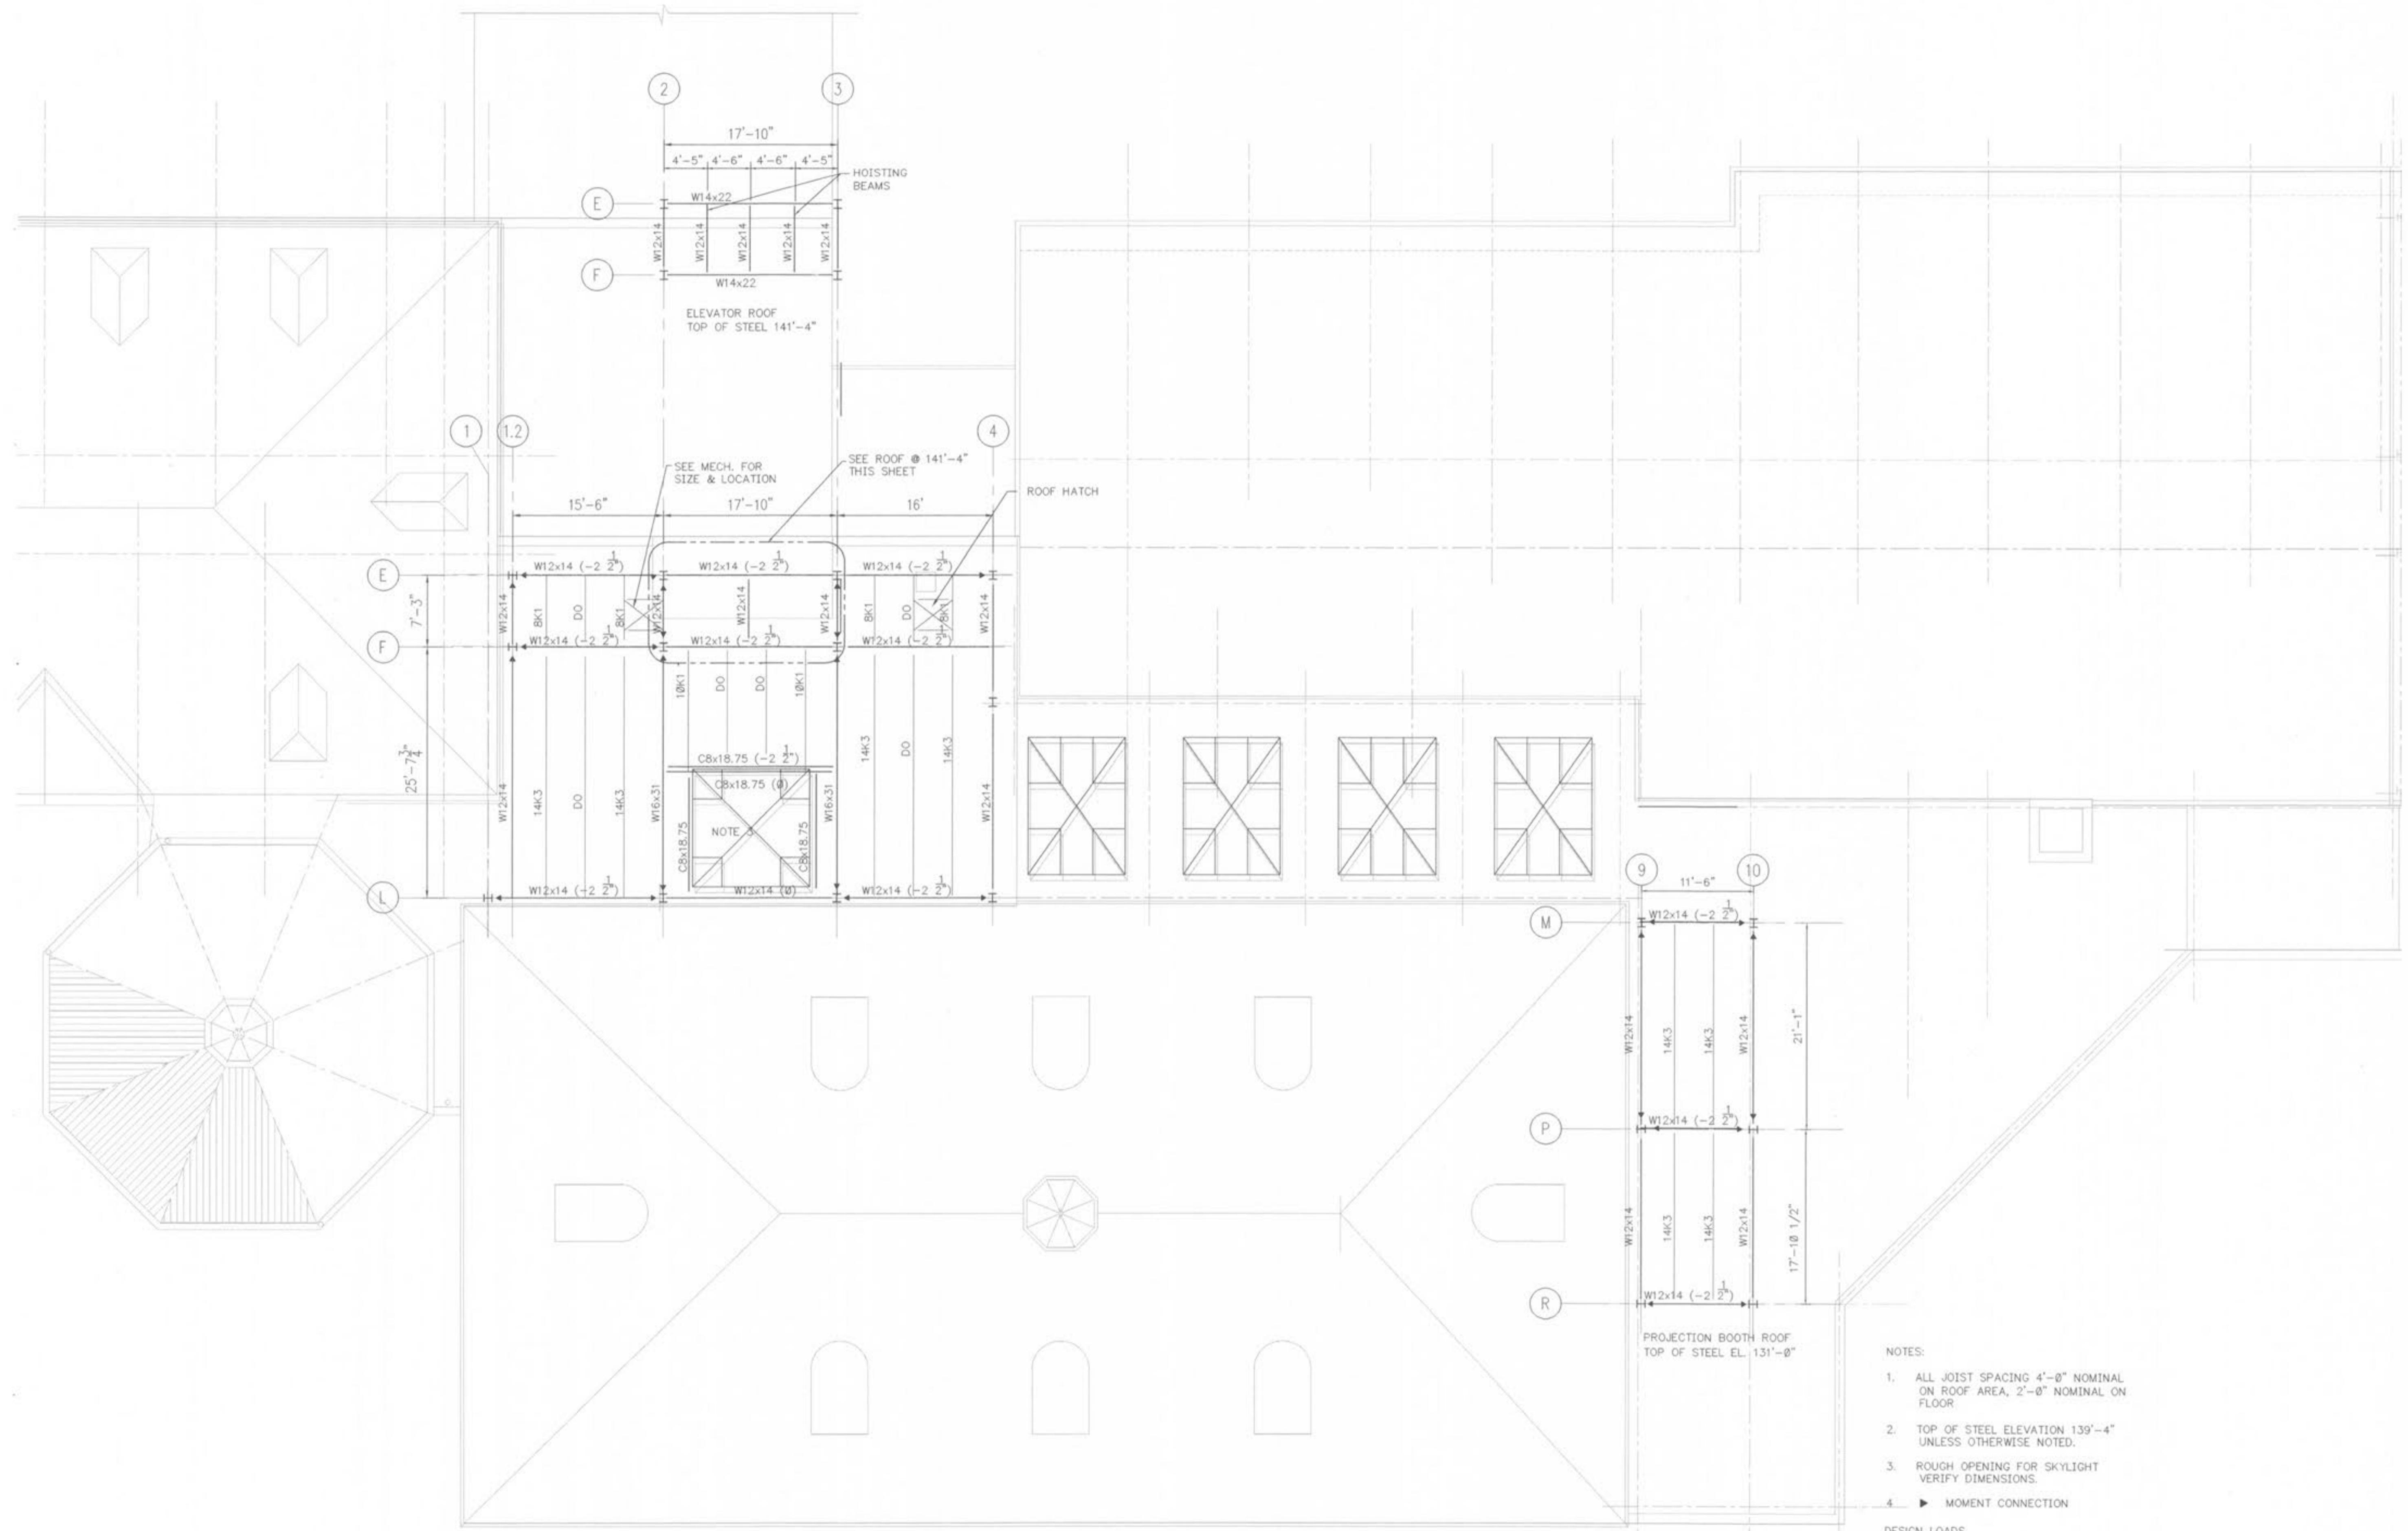

ROOF PLAN - SOUTH WING
 SCALE: 1/8" = 1'-0"

- NOTES:
- ALL JOIST SPACING 4'-0" NOMINAL ON ROOF AREA, 2'-0" NOMINAL ON FLOOR.
 - TOP OF STEEL ELEVATION 139'-4" UNLESS OTHERWISE NOTED.
 - ROUGH OPENING FOR SKYLIGHT VERIFY DIMENSIONS.
 - ▶ MOMENT CONNECTION

DESIGN LOADS
 ROOF
 DEAD LOAD + 25 PSF LL (U. N. O.)