
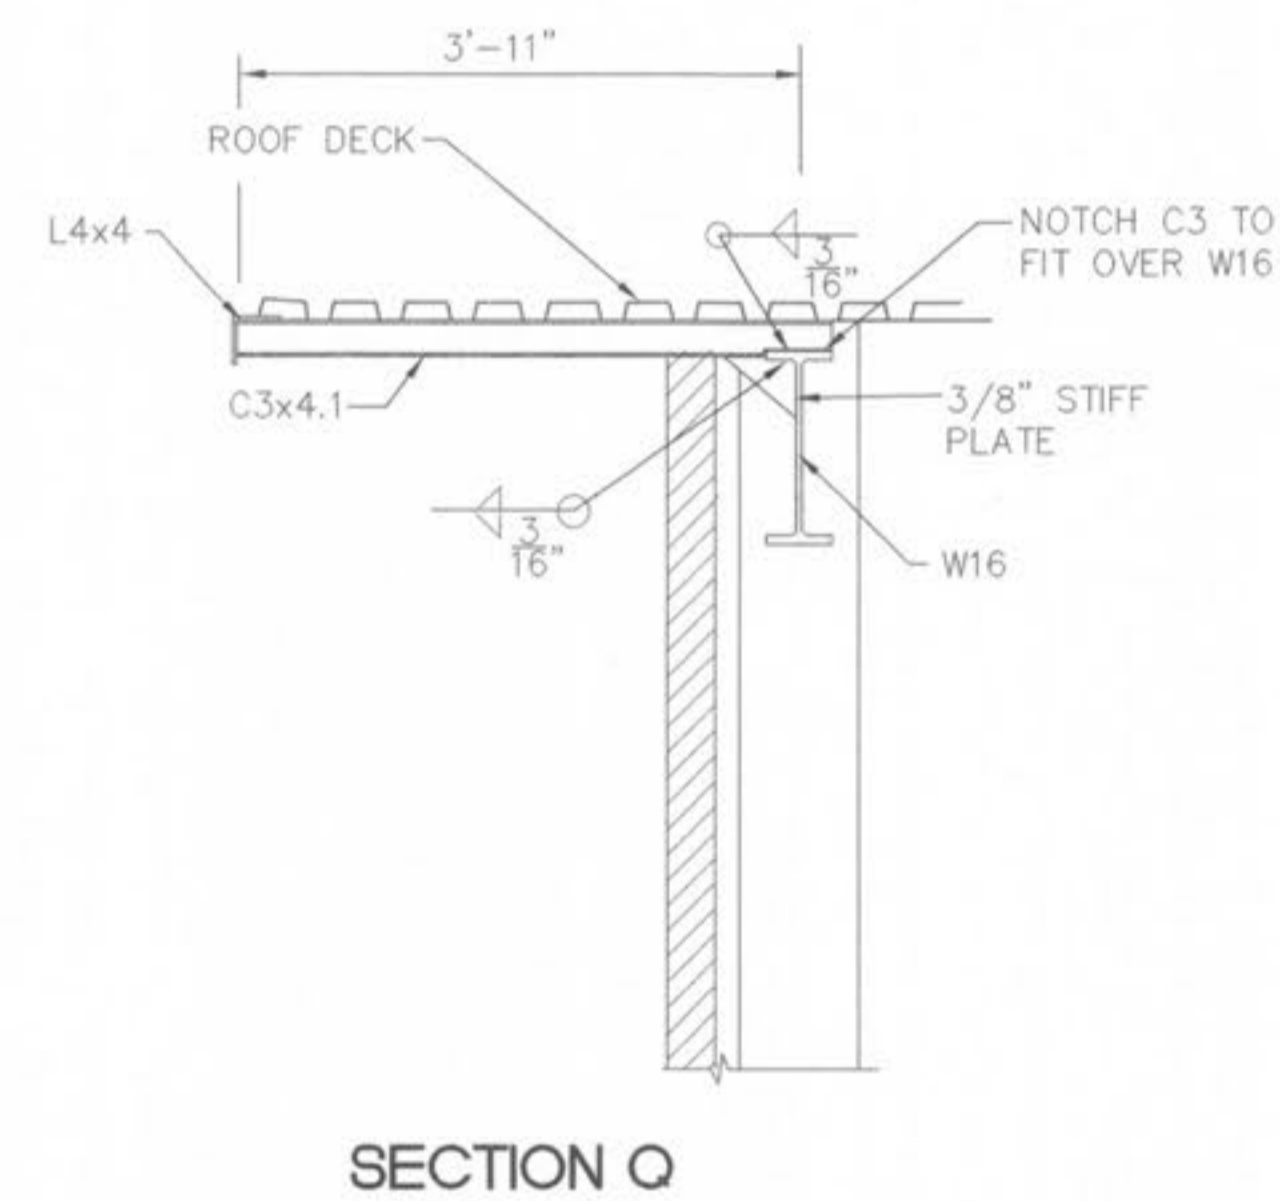
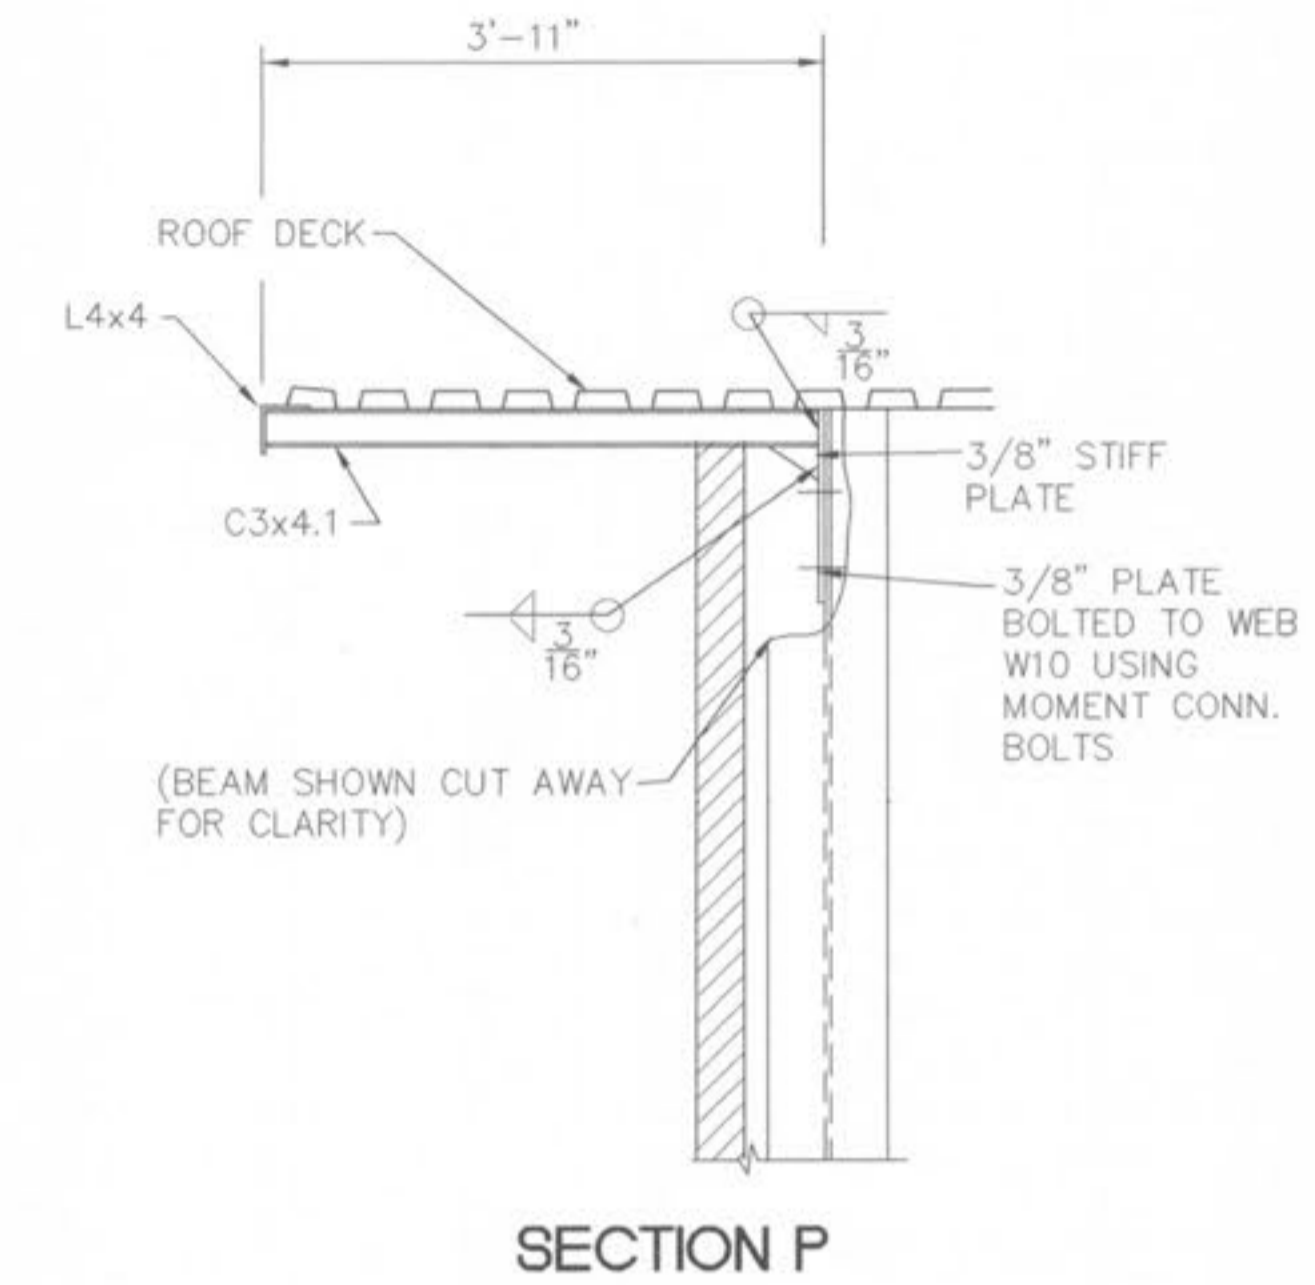


ROOF FRAMING PLAN - EAST WING ADDITION
SCALE: 1/8" = 1'-0"

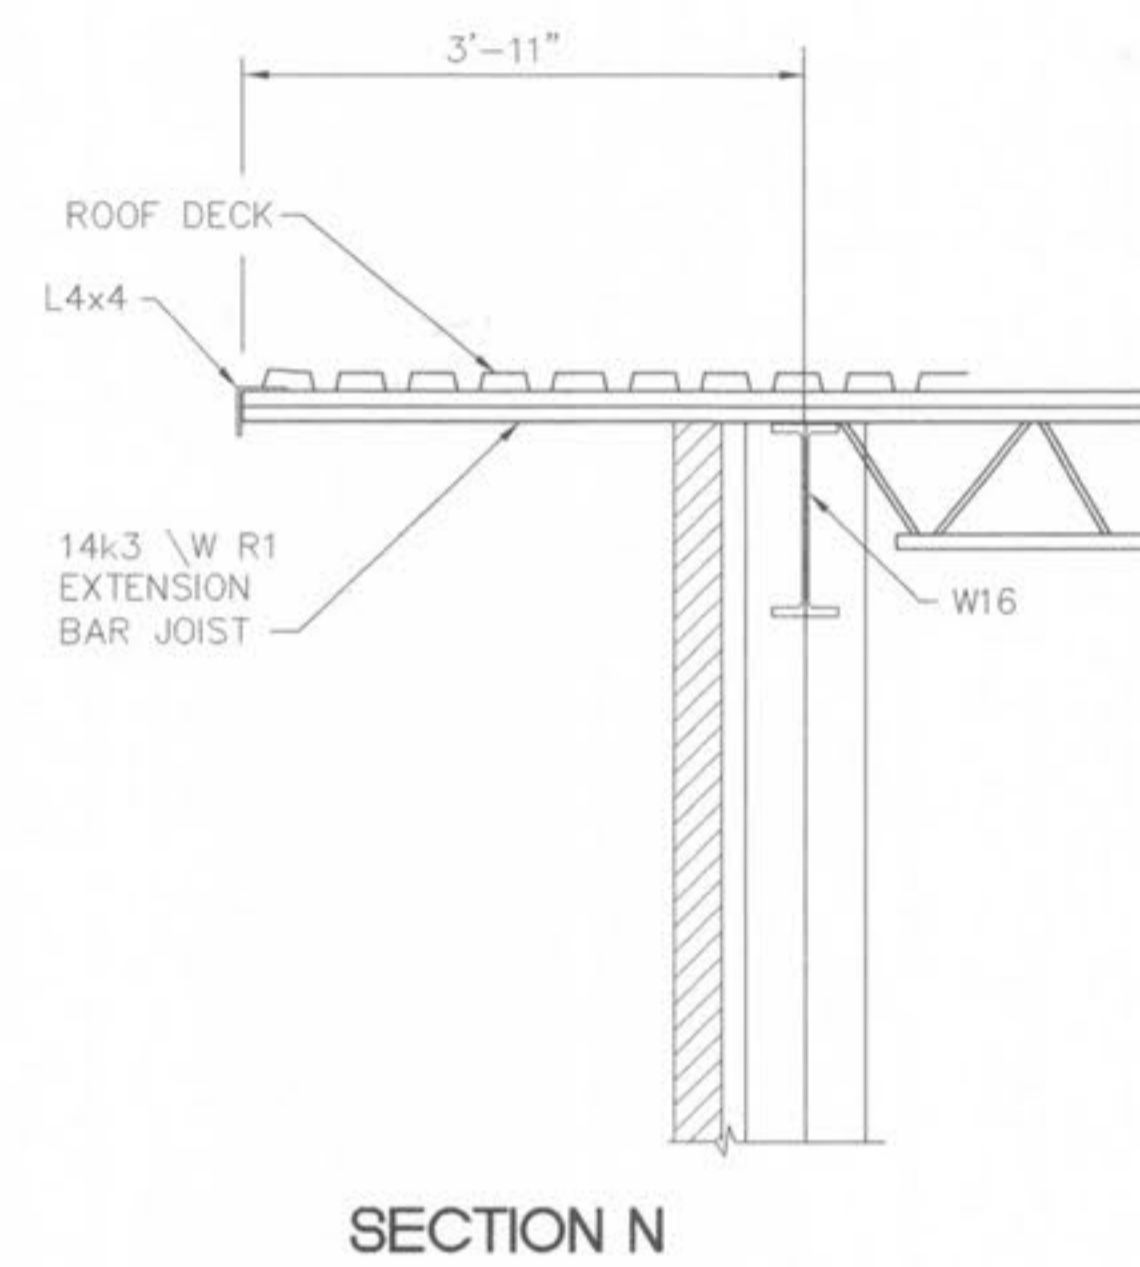

DESIGN LOADS

DEAD LOAD + 25 PSF LIVE LOAD

NOTES:

1. ALL JOIST SPACING 4'-0" NOMINAL.
2. TOP OF STEEL ELEVATION 124'-2" UNLESS OTHERWISE NOTED.
3. ROUGH OPENING FOR 4'x8' EXPLOSION VENT VERIFY DIMENSIONS.
4. ◀ MOMENT CONNECTION
5. ALL COLUMNS SHALL BE W10x54.

CONSTRUCTION DOCUMENTS

Revisions
CONSTRUCTION ISSUE DECEMBER 5, 1997
CHANGE ORDER NO. 1 JANUARY 27, 1998

Project No.	96036
Date	SEPT. 4, 1997
Designed	SEA
Drawn	GBS
Drawing No.	S-8