



REVISIONS	BY



LASER GUEST HENDRIX & REDDICK, INC.
 ARCHITECTS • PLANNERS
 800 FIRST NATIONAL BANK • FORT SMITH, ARKANSAS
 (501) 782-4085

CONTEL
 PROJECT NAME: O'FALLON / REMOTE
 DRAWING TITLE: SITE PLAN
 COMPANY: CONTEL SYSTEMS OF MO.
 EXCHANGE: O'FALLON MISSOURI

DRAWN: _____
 CHECKED: _____
 DATE: 10-20-90
 SCALE: 1" = 10'-0"
 JOB NO.: 3033.6 / J-0954-01

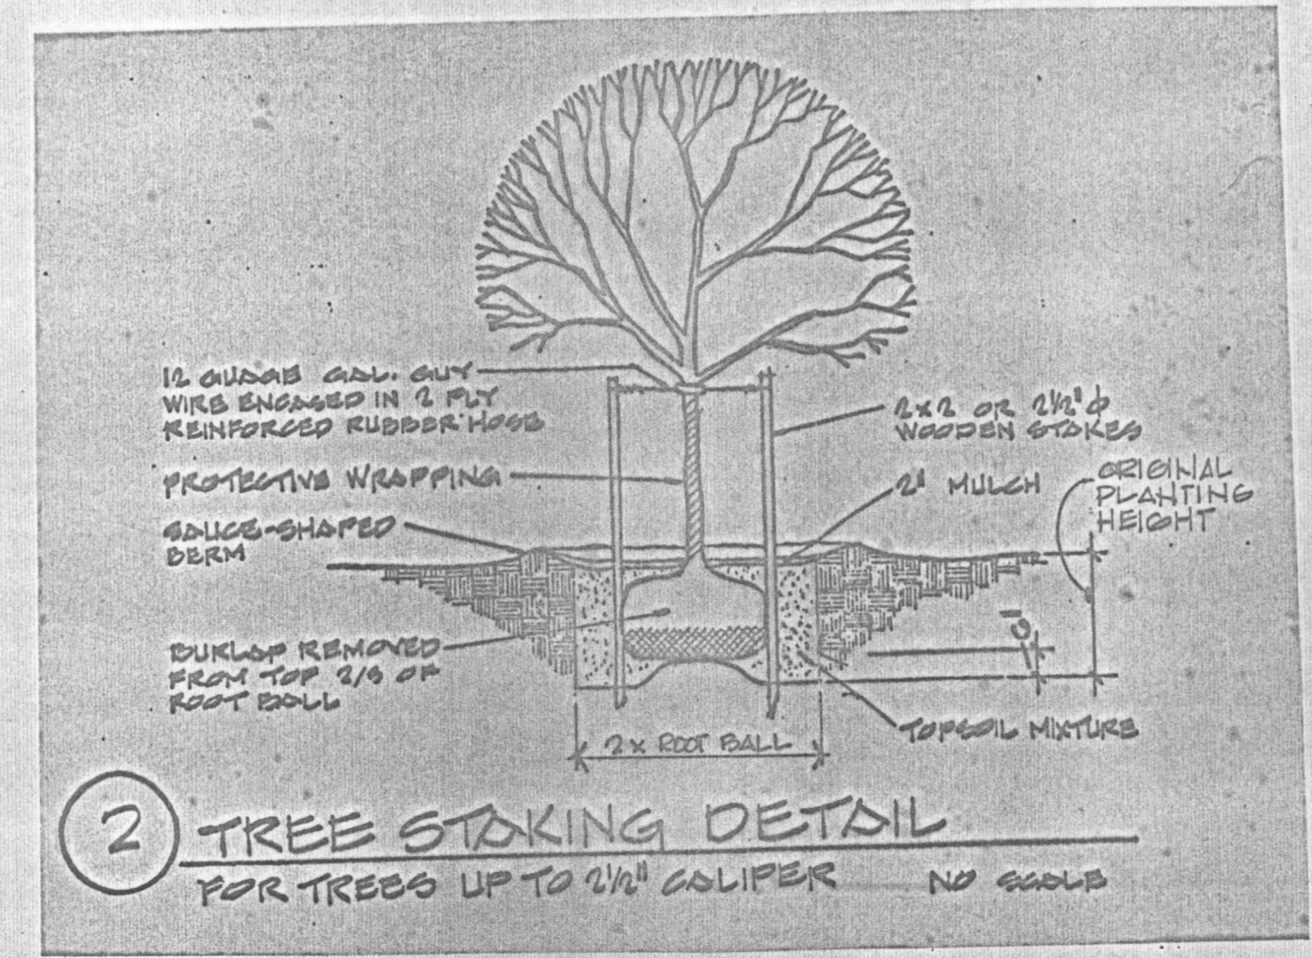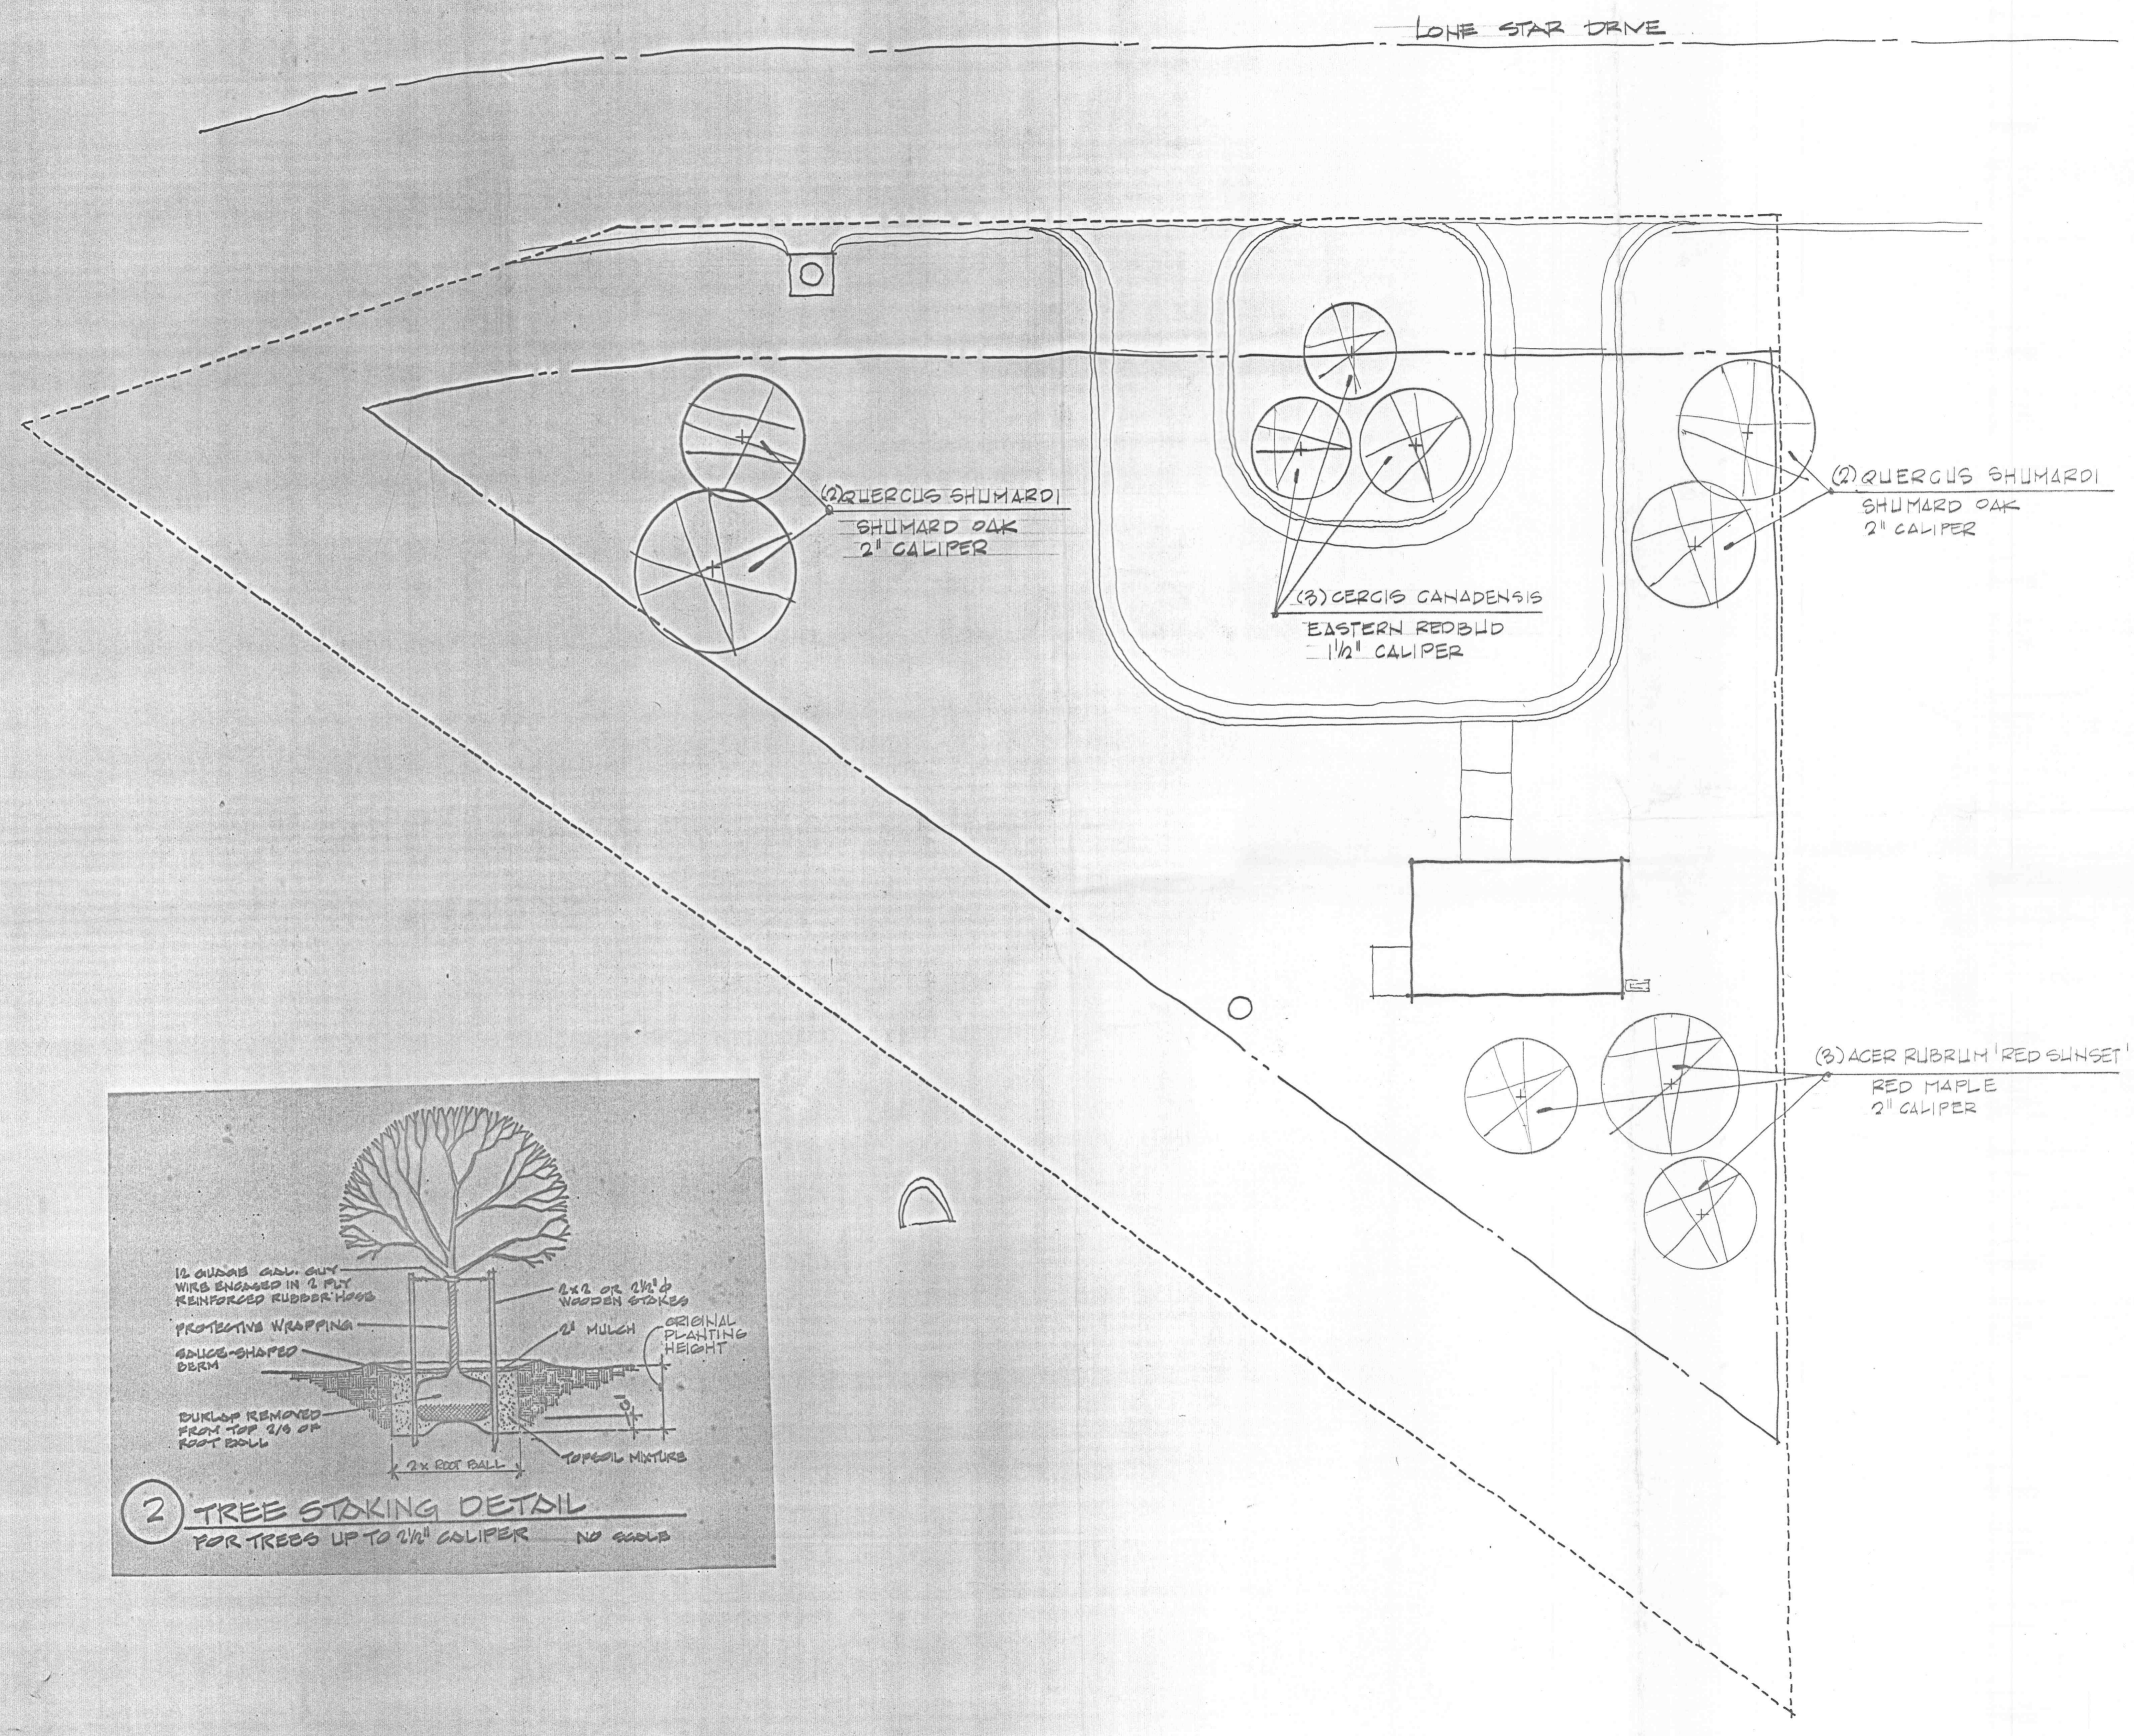

1 LANDSCAPE PLAN SCALE 1" = 10'-0" NORTH