


EROSION CONTROL PLAN

SCALE: 1" = 30'

NOTE

1. TEMPORARY EROSION CONTROL MEASURES SHALL CONFORM TO MISSOURI STANDARD PLANS FOR HIGHWAY CONSTRUCTION DETAIL 620.00A.
2. EROSION CONTROL MEASURES SHALL CONFORM TO CITY OF O'FALLON, MISSOURI DEPARTMENT OF NATURAL RESOURCES (MNR), AND BEST MANAGEMENT PRACTICES.
3. SEE GENERAL NOTES FOR ADDITIONAL EROSION CONTROL INFORMATION.

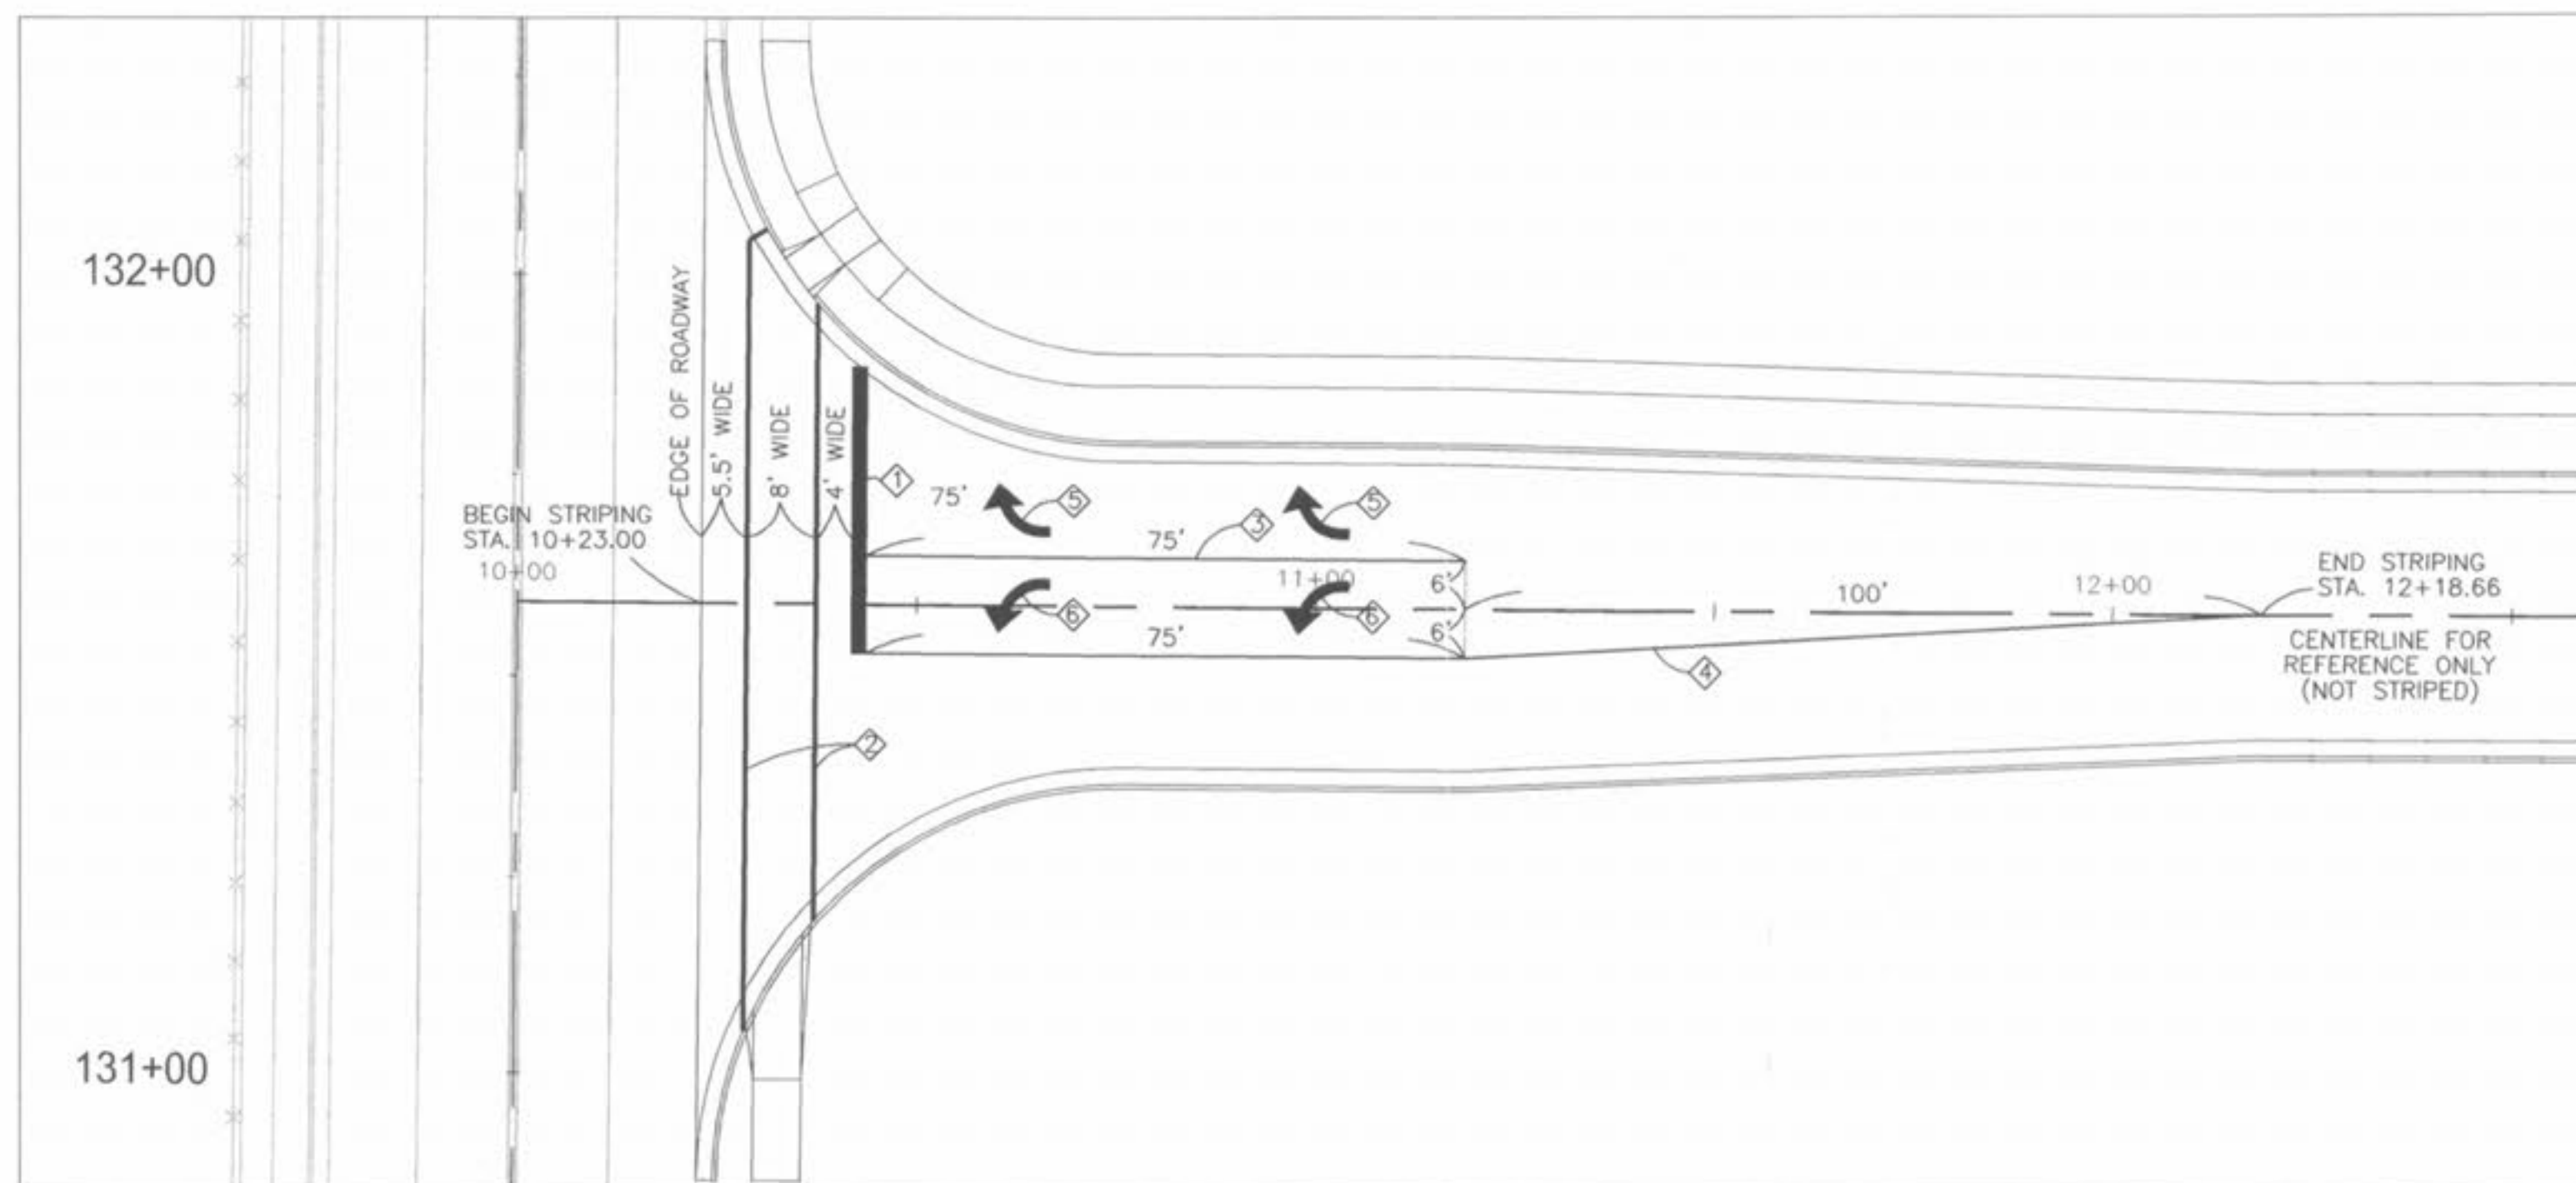

STRIPING PLAN

SCALE: 1" = 20'

NOTE

1. STRIPING SHALL CONFORM TO MISSOURI STANDARD PLANS FOR HIGHWAY CONSTRUCTION DETAIL 620.00A.
2. SEE GENERAL NOTES FOR ADDITIONAL STRIPING INFORMATION.
3. INTERSECTION STRIPING SHALL BE COORDINATED WITH SIGNAL PLANS.

LEGEND

	DITCH CHECK
	STRAW BALES
	SILTATION CONTROL FENCE
	24" WHITE STRIPE
	6" WHITE STRIPE
	4" WHITE STRIPE
	4" YELLOW STRIPE
	RIGHT TURN ARROW
	LEFT TURN ARROW

COOL SPRINGS CONNECTOR ROAD
 EROSION CONTROL AND STRIPING PLAN

CITY OF O'FALLON
 COMMUNITY DEVELOPMENT
 DESIGN DIVISION
 O'FALLON, MISSOURI



DISCLAIMER OF RESPONSIBILITY
I HEREBY SPECIFY THAT THE DOCUMENTS PREPARED BY ME AND AUTHORIZED BY ME, ARE LIMITED TO THIS SHEET, AND I HEREBY DISCLAIM ANY RESPONSIBILITY FOR ALL OTHER DRAWINGS, SPECIFICATIONS, ESTIMATES, REPORTS OR OTHER DOCUMENTS OR INSTRUMENTS RELATING TO BE INTENDED TO BE USED FOR ANY PART OR PARTS OF THE ARCHITECTURAL OR ENGINEERING PROJECT OR SURVEY.



DESIGNED: CEM
 CHECKED: CAL
 DATE: 02/28/02
 PROJECT NO.: 01-064

NOTE:
Underground utilities have been plotted from available information and therefore their locations shall be considered approximate only. The verification of the location of all underground utilities, either shown or not shown on these plans shall be the responsibility of the contractor, and shall be located prior to any grading or construction of the improvements.