


SCALE IN FEET  
Scale 1" = 20'

A = 0.30 Ac.  
PI = 2.31 cfs/Ac.  
Q = 0.69 cfs

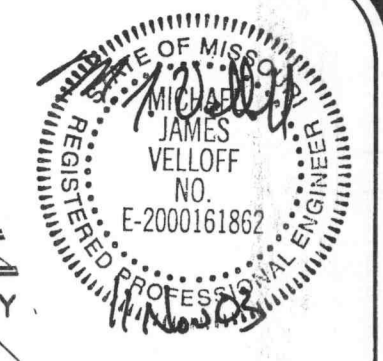

Call Before you DIG  
TOLL FREE  
1-800-344-7483  
MISSOURI ONE-CALL SYSTEM INC.

MODOT (314) 340-4100  
Underground facilities, structures and utilities have been plotted from available surveys, records and information and, therefore, do not necessarily reflect the actual existence, nonexistence, size, type, number of, location or depth of these facilities, structures and utilities.

The Contractor shall be responsible for verifying the actual location of all underground facilities, structures and utilities, either shown or not shown on these plans. The underground facilities, structures and utilities shall be located in the field prior to any grading, excavation or construction of improvements. Should the actual location, size or depth of any underground facilities, structures or utilities differ from those indicated on these plans, the Contractor shall immediately notify Clayton Engineering prior to proceeding with the installation of any proposed improvements in the area where the difference exists. These provisions shall in no way absolve any party from complying with the Underground Facility Safety and Damage Prevention Act, Chapter 319, RSMo.

Copyright 2003  
Clayton Engineering Co.  
All Rights Reserved

Prepared for:  
**Cracker Barrel**  
307 Hartmann Drive  
Lebanon, Tennessee 37087


Project Number: 03017-1

the clayton engineering company, inc.  
ENGINEERS • SURVEYORS • PLANNERS  
11920 WELLS INDUSTRIAL DRIVE  
ST. LOUIS, MISSOURI 63146  
(314) 692-8888 FAX: (314) 692-8888  
clayton-engineering.com

PLANNING # ZONING FILE #99104.06

REV. #	DATE	DESCRIPTION
1		ISSUE FOR PERMITS
2		ISSUE FOR PERMITS
3		ISSUE FOR PERMITS

CRACKER BARREL OLD COUNTRY STORE, INC.

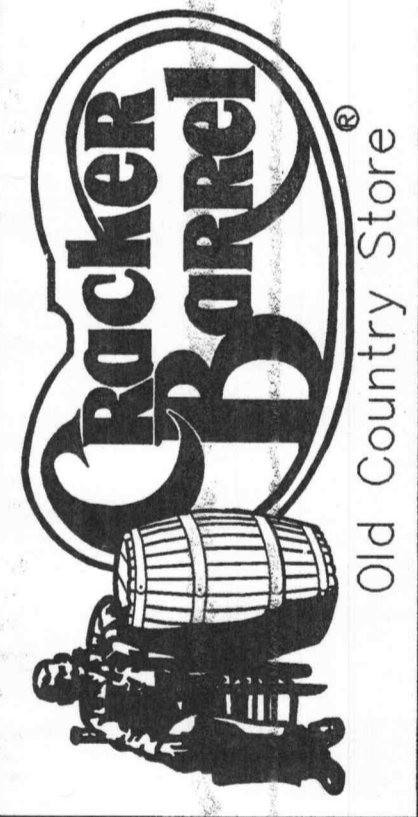

307 Hartmann Drive  
Lebanon, Tennessee 37087  
(615) 444-5533 Fax (615) 443-9576

PROPOSED LOT 1 OF PROGRESS POINT VILLAGE OFF-SITE DRAINAGE PLAN  
MO. STATE HWY. K & WELDON SPRING ROAD  
CITY OF O'FALLON  
ST. CHARLES COUNTY, MO. 63304

DRAWN BY: HLT  
CHECKED BY: DJB  
DATE: 7/18/03  
SHEET:

7 of 22