


PROGRESS POINT COURT
(PRIVATE STREET)

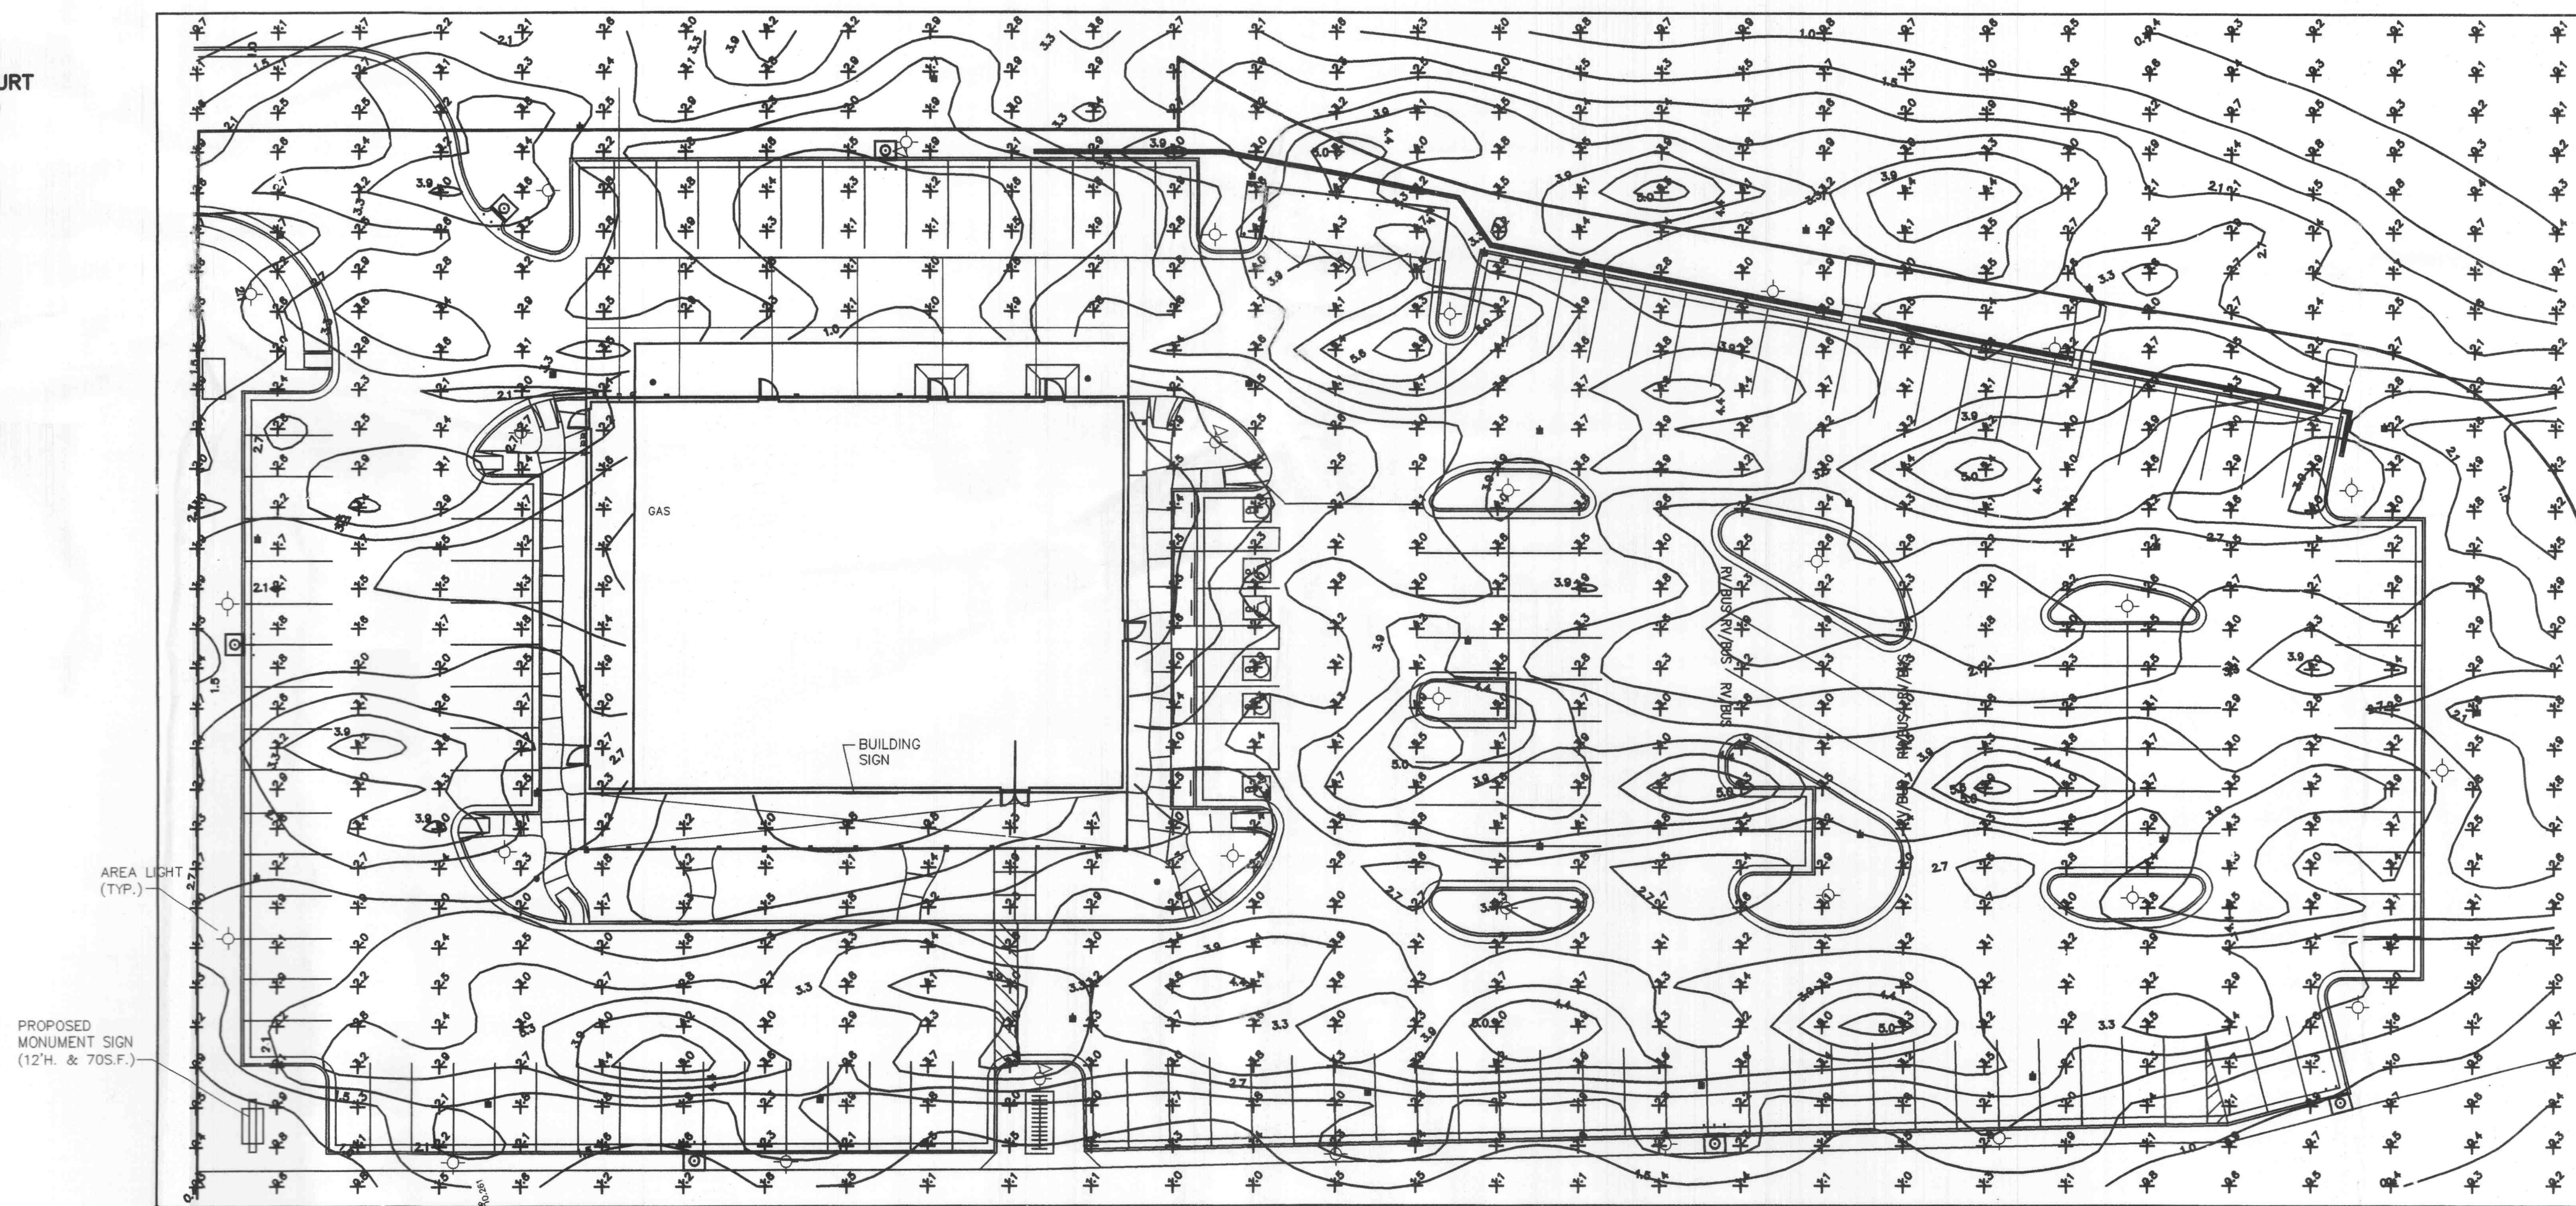

NOTE:
HOUSE SIDE SHIELDS WILL BE PROVIDED TO ALL FIXTURES
AROUND PERIMETER OF CRACKER BARREL SITE. SEE SHEET
E01. NOTE PHOTO-METRIC SOFTWARE DO NOT ALLOW THE
FIXTURE OPTION TO BE ADDED TO THE CALCULATIONS.

PROPOSED
MONUMENT SIGN
(12H. & 705.F.)

AREA LIGHT
(TYP.)

GAS

BUILDING
SIGN

(SCALE: 1" = 20' - 0")

SITE PLAN

CRACKER BARREL
OLD COUNTRY STORE
Hwy. 40/64 and Hwy. K, NEQ
0 Fallon, MO

These calculations were prepared using the software property of Cracker Barrel Old Country Store, Inc. and shall not be used or the drawings reproduced without the written permission of Cracker Barrel Old Country Store, Inc.

Cracker Barrel
Old Country Store, Inc. P.O. Box 787
Hartmann Drive, Lebanon, TN 37087



ELECTRICAL
PHOTOMETRIC
PLAN

DATE: 4/18/03
PROJECT NO:

NO.	DATE	REVISIONS
1	11/14/03	
2		
3		



ES2
CB 194-02