



ENLARGED TOILET & STORAGE R.M. PLAN

1/4" = 1'-0"

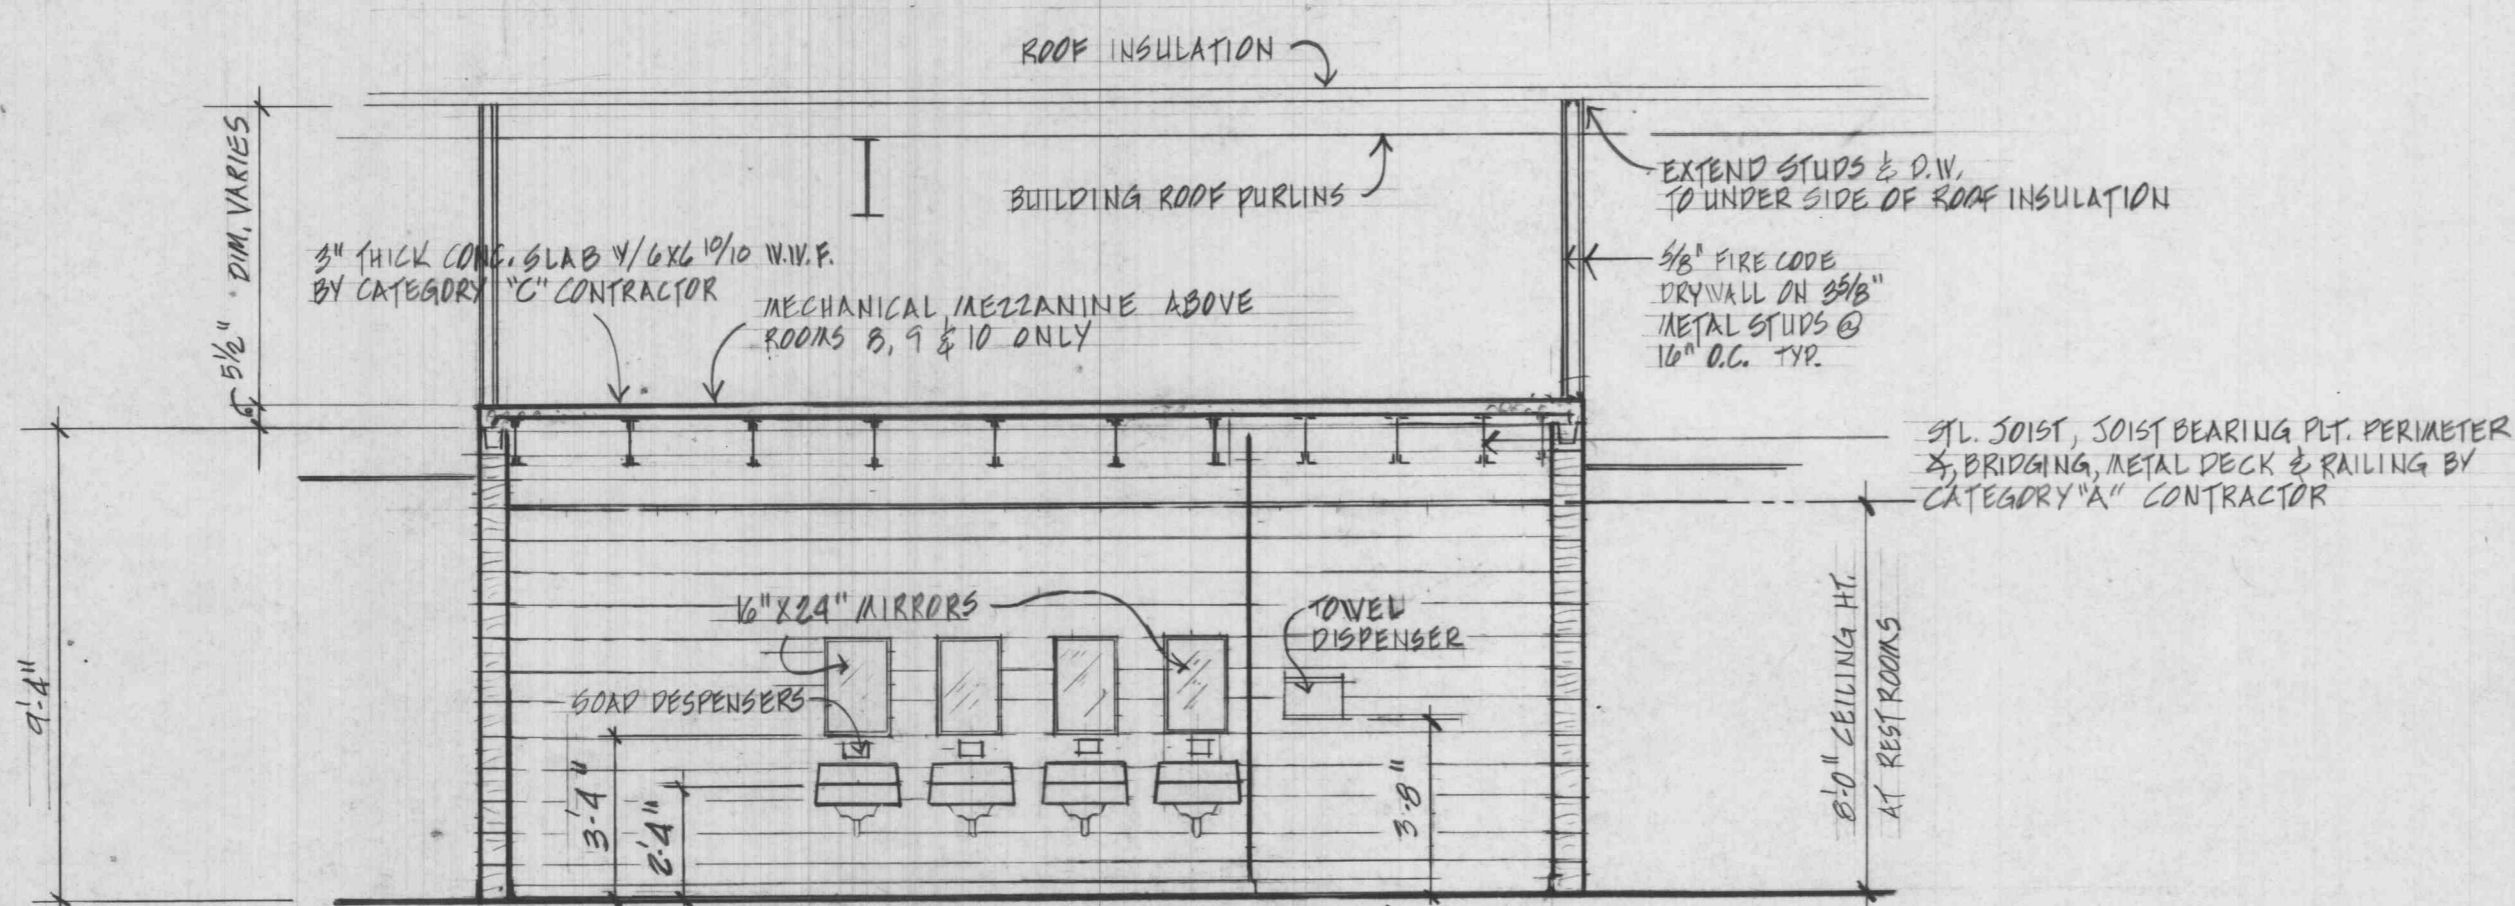

TOILET ROOM ELEVATION E-1

1/4" = 1'-0"

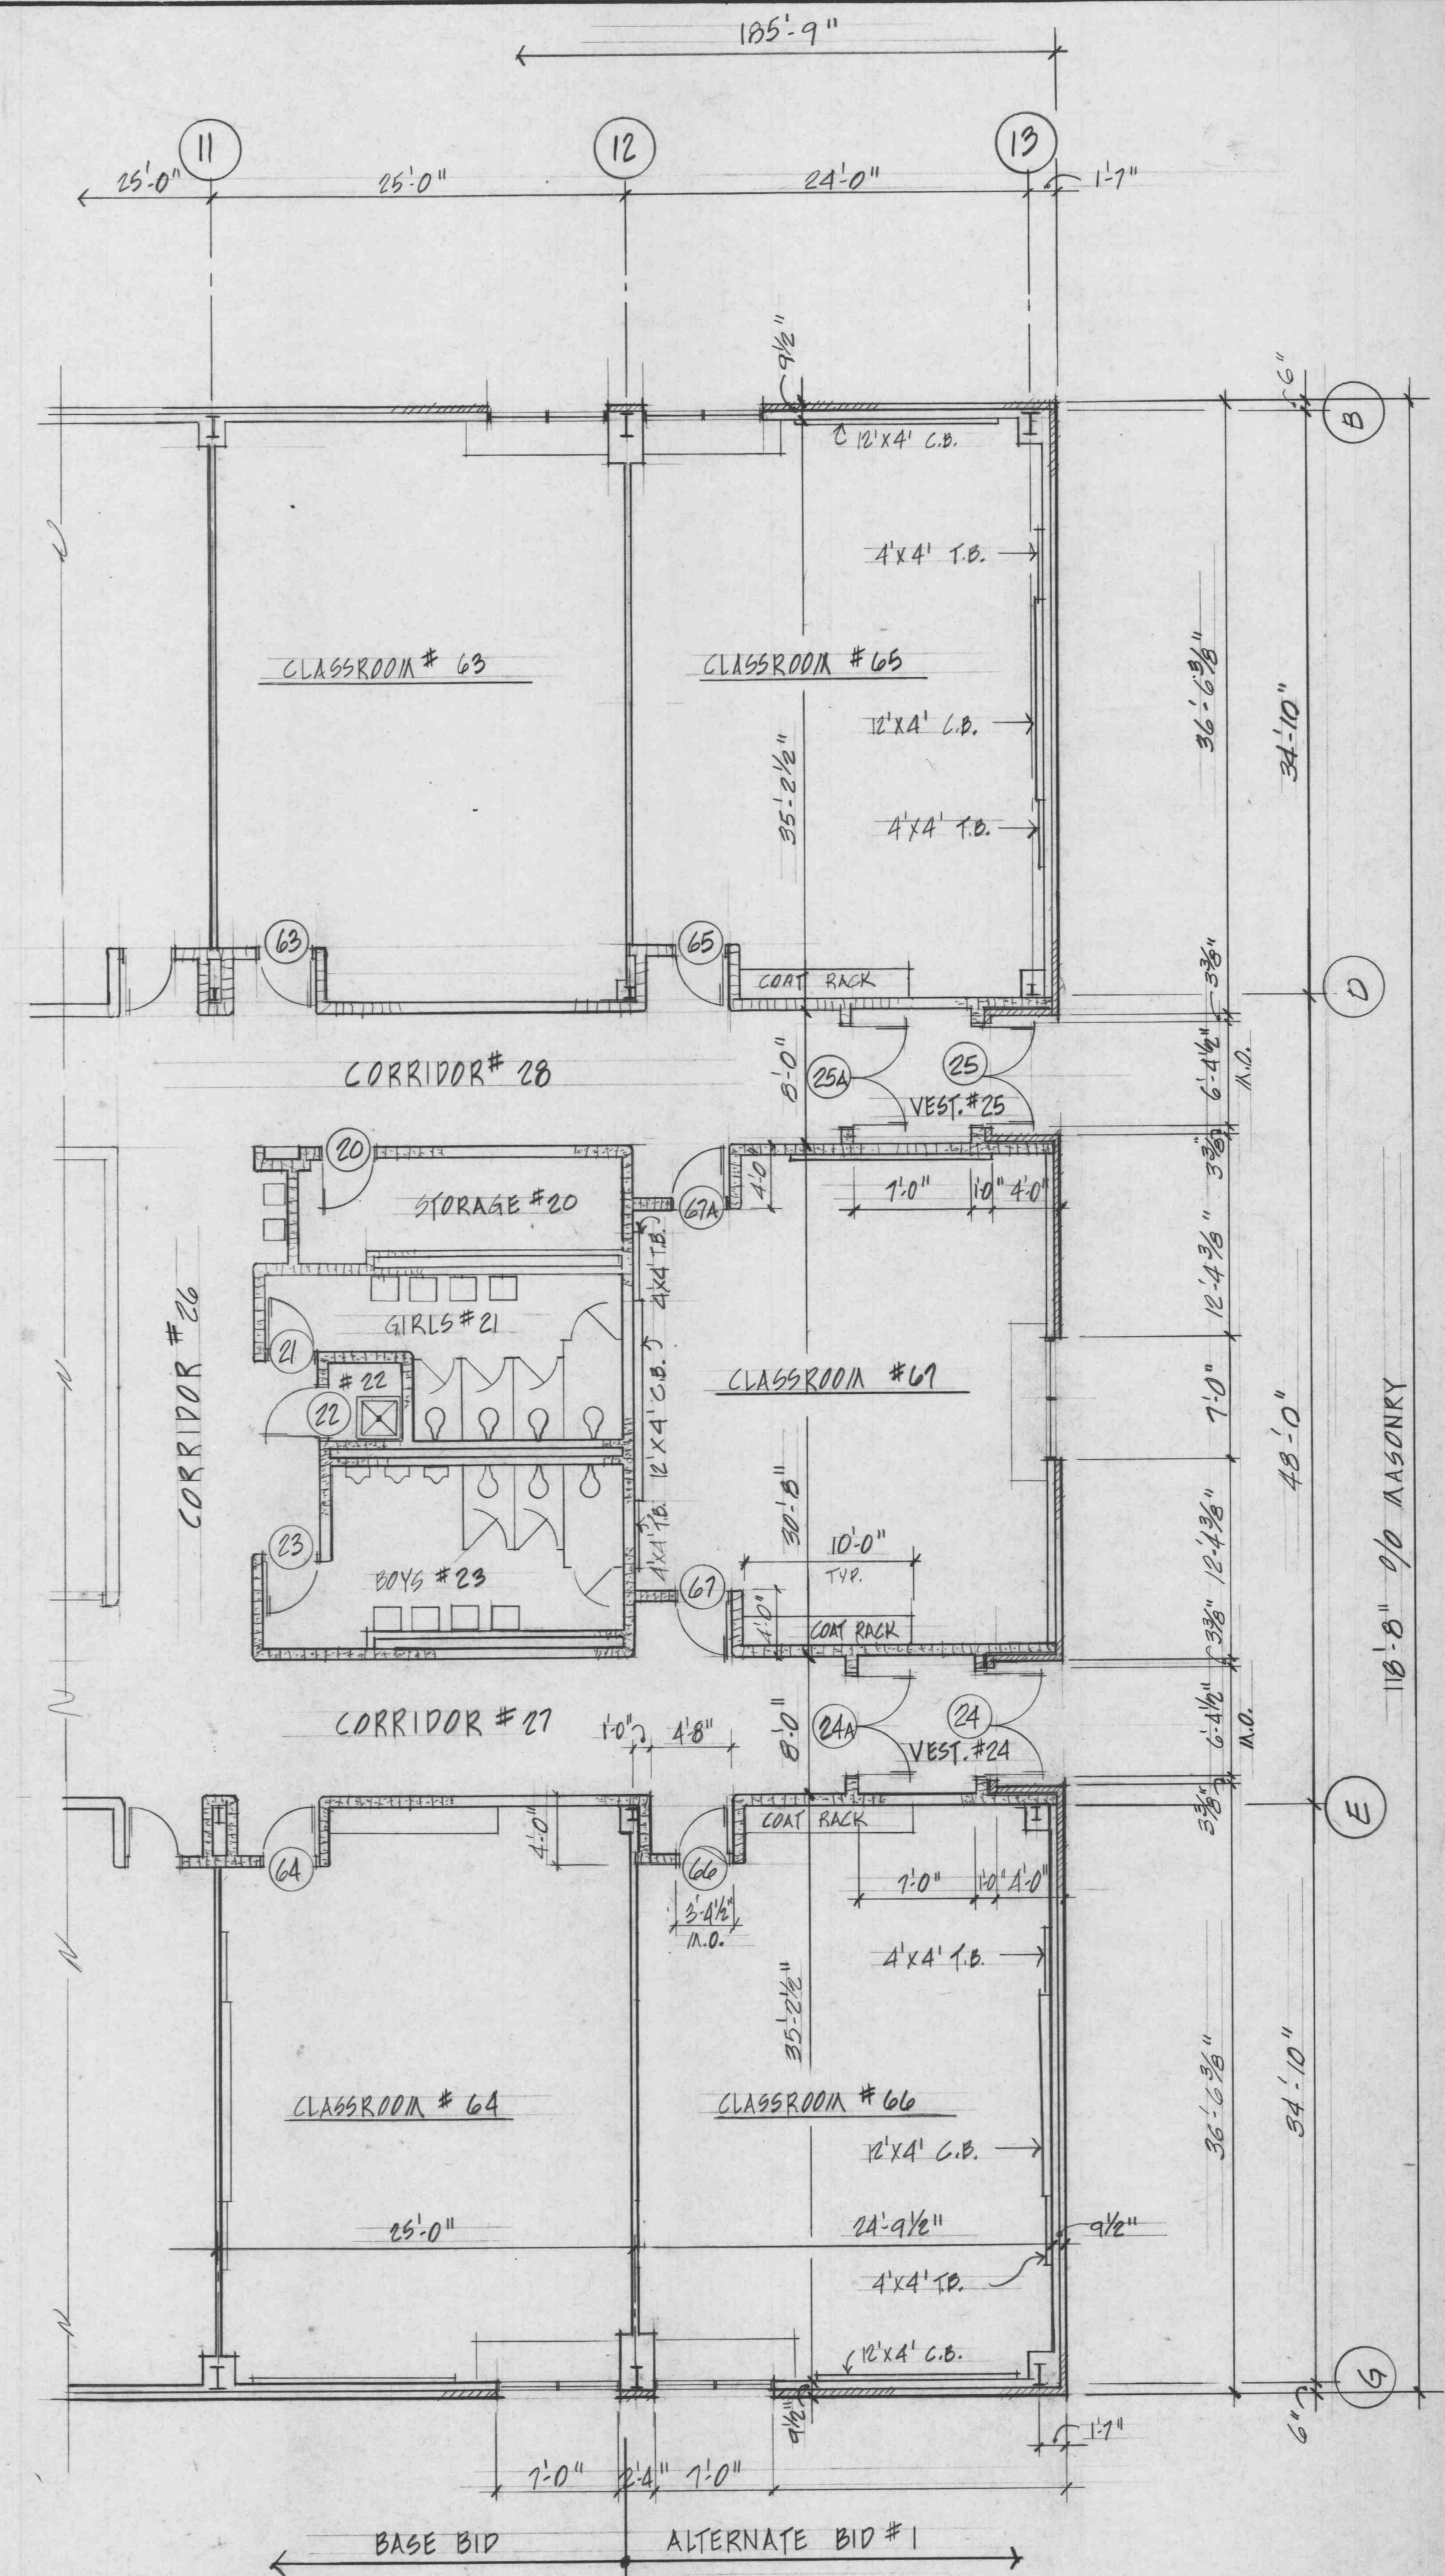

ALTERNATE FLOOR PLAN

SCALE 1/8" = 1'-0"

PICKETT RAY & SILVER	civil engineers
SOIL CONSULTANTS INC	soil engineers
L. WEINTRAUB & ASSOC	structural engineers
THOMAS BERKELEY	mechanical engineers



the DMA corporation
Design & Management Associates

314-946-2060 202 Transit Street St. Charles, Mo. 63301

NEW ELEMENTARY SCHOOL
ft. zumwalt school district
o'fallon missouri

ALTERNATE FLOOR PLAN & DETAILS

Revisions:	
△	△
△	△
△	△
△	△

job No. 602108
A2
Date: 7-7-86