


1 NORTH ELEVATION - BLDG. A
SCALE: 1/8" = 1'-0"

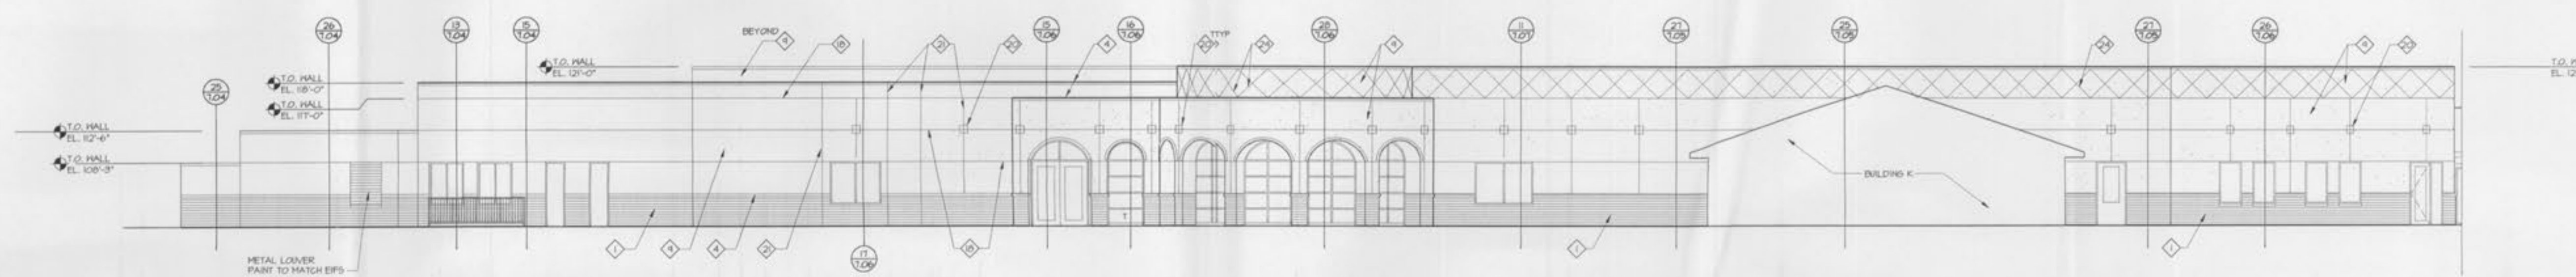

1 SOUTH ELEVATION - BLDG. A
SCALE: 1/8" = 1'-0"

GRAY DESIGN GROUP
Copyright 2002, Gray Design Group, Inc.
9 Siamon Drive, Suite 110
St. Louis, Missouri 63143
Fax: 314.646.0100
Telephone: 314.646.0400
www.graydesigngroup.com

Date: 05.21.02
Contact: Steven Kuhlmann
Produced By: Gary Wahmeyer
Reviewed By: Ron Darker
Rev. Description Date

A NEW SKILLED CARE FACILITY FOR:
DELMAR GARDENS OF O'FALLON
CITY OF O'FALLON
MISSOURI



gray