



PRINT DIST.	9442-Y-183315
REVISIONS	
REV. 0	W.O. 14572
FIRST ISSUE	
REV. 1	DATE 03/26/07 DRAWN MEJ
CHKD NOT	SUPV APPD
W.O. 14572	FILM
PERMITTING CHANGES	

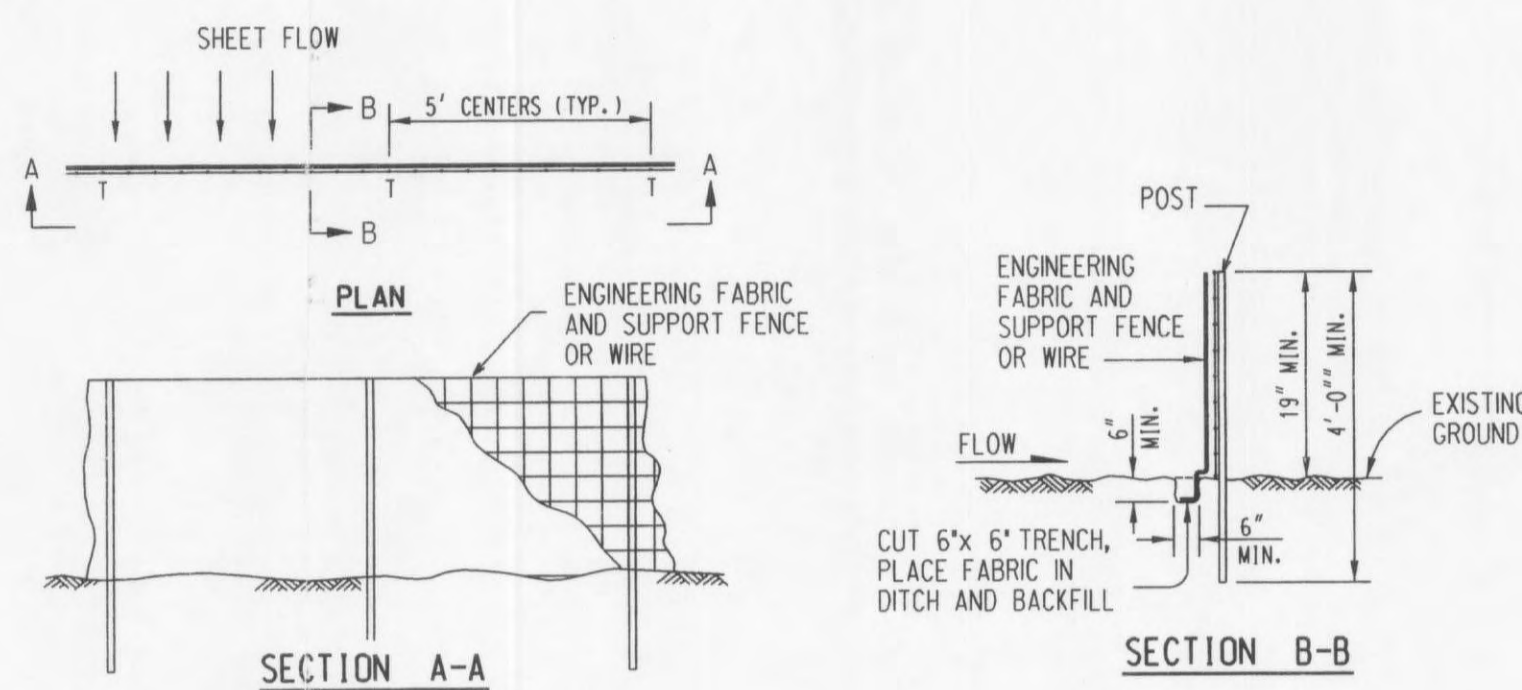


SILTATION FENCE DETAIL

- SILT FENCE NOTES:
1. MINIMUM LONGITUDINAL SPLICE OVERLAP SHALL BE 2' WITH A POST AT EACH END.
 2. SECURE FABRIC TO POSTS.
 3. SUPPORT FENCE REQUIRED WITH SILT FENCE AROUND DROP INLET OR WHEN USED ACROSS DITCH.

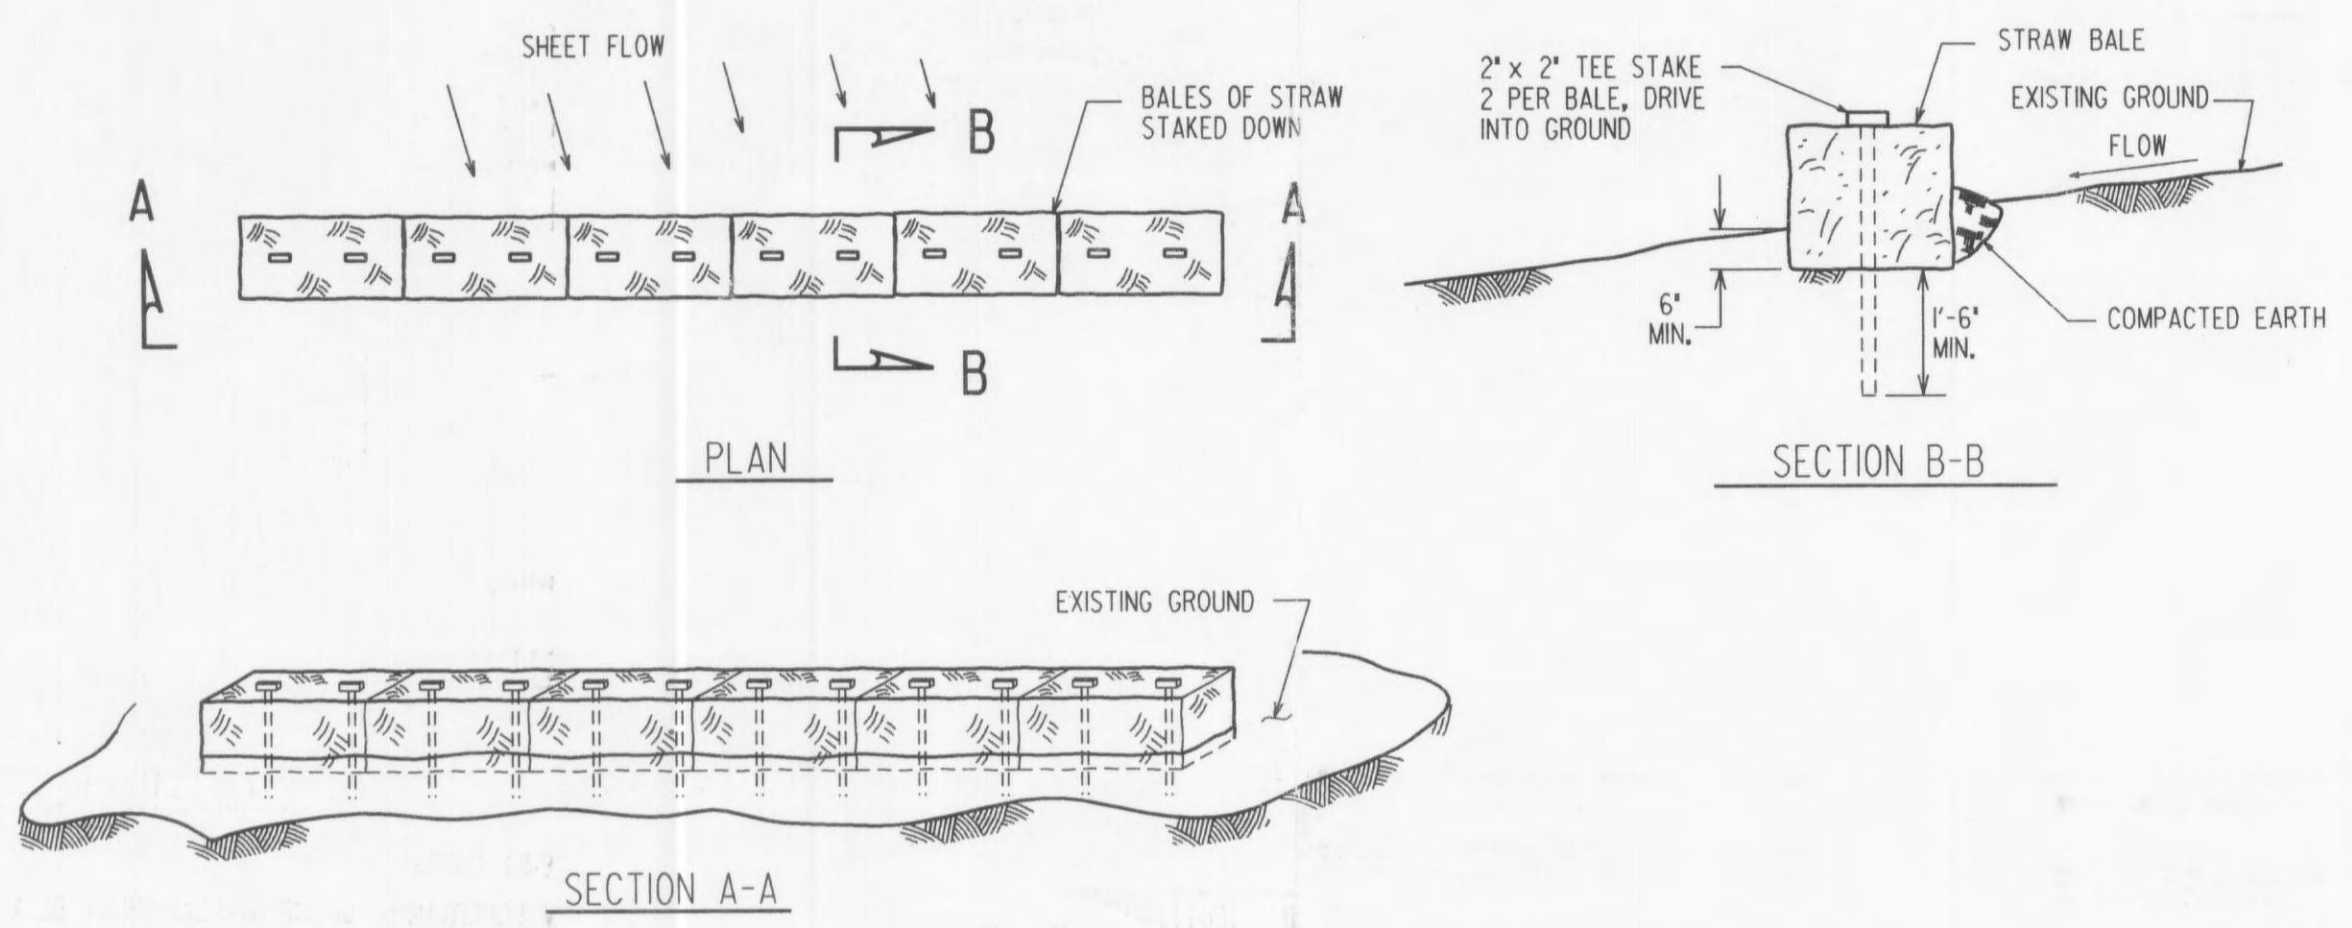

EROSION CONTROL DETAIL

- NOTES FOR EROSION CONTROL DETAIL
1. DO NOT SCALE DRAWING. FOLLOW DIMENSIONS.
 2. ADDITIONAL STRAW BALES MAY BE REQUIRED.
 3. SILTATION CONTROL DEVICES TO REMAIN IN PLACE UNTIL ADEQUATE VEGETATIVE GROWTH INSURES NO FURTHER EROSION OF THE SOIL.
 4. STRAW BALES SHALL BE INSPECTED PERIODICALLY FOR DETERIORATION. BALES WHICH HAVE ROTTED OR FAILED SHALL BE REPLACED.

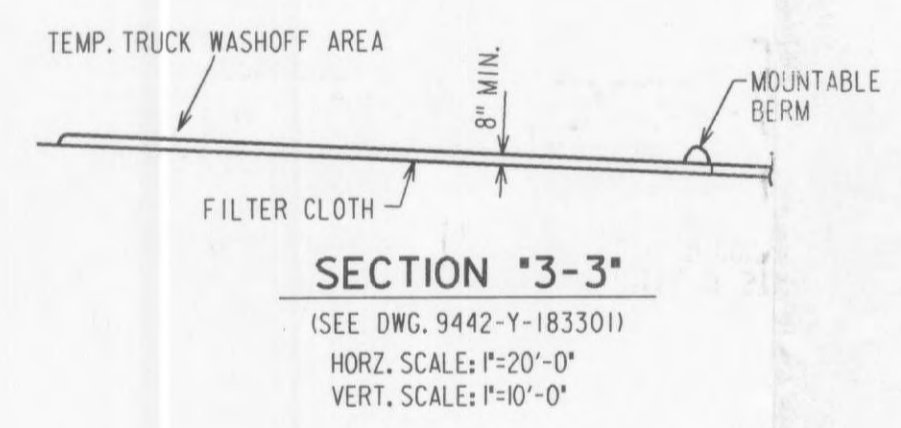

SECTION "3-3"
(SEE DWG. 9442-Y-183301)
HORZ. SCALE: 1"=20'-0"
VERT. SCALE: 1"=10'-0"

CITY OF FALLON
COMMUNITY DEVELOPMENT DEPARTMENT
ACCEPTED FOR CONSTRUCTION
BY: *[Signature]* DATE: *4/16/07*
PROFESSIONAL ENGINEER'S SEAL
INDICATES RESPONSIBILITY FOR DESIGN

PROPERTY-GRADING PLAN 9442-Y-183301

P & DD FILE NO. 0607

NOTICE OF LIMITED RESPONSIBILITY	
THE RESPONSIBILITY OF THE UNDERSIGNED ENGINEER IS LIMITED TO THE DESIGN WORK SHOWN ON PROJECT DRAWINGS AND DOCUMENTS BEARING HIS/HER SEAL SIGNATURE OR INITIALS. HE/SHE DOES NOT HAVE AUTHORITY OVER THE PROJECT AS A WHOLE. THE UNDERSIGNED DISCLAIMS ANY RESPONSIBILITY FOR WORK DONE UNDER SUBSEQUENT REVISIONS AND ANY OTHER DOCUMENTS ASSOCIATED WITH THE PROJECT WHICH DO NOT BEAR HIS/HER SEAL SIGNATURE OR INITIALS.	
3-27-07	STATE OF MISSOURI
<i>[Signature]</i>	BRUCE W. CALLAWAY
	REGISTERED PROFESSIONAL ENGINEER
NUMBER 20724	
DRAWN 02-23-07	M.E.J.
CHKD. NOT CHECKED	
SUPV. D.P.S.	
APPD. 02-26-07	LOCATION 004724
B.L. CALLAWAY	FEISE SUBSTATION
CLASS 02010	
REV. 1	
ST. LOUIS, MISSOURI	
9442-Y-183315	

PREPARED FOR Ameren UE

PROPERTY-GRADING
SILTATION CONTROL DEVICES