



Filtrex® SiltSox™ Details

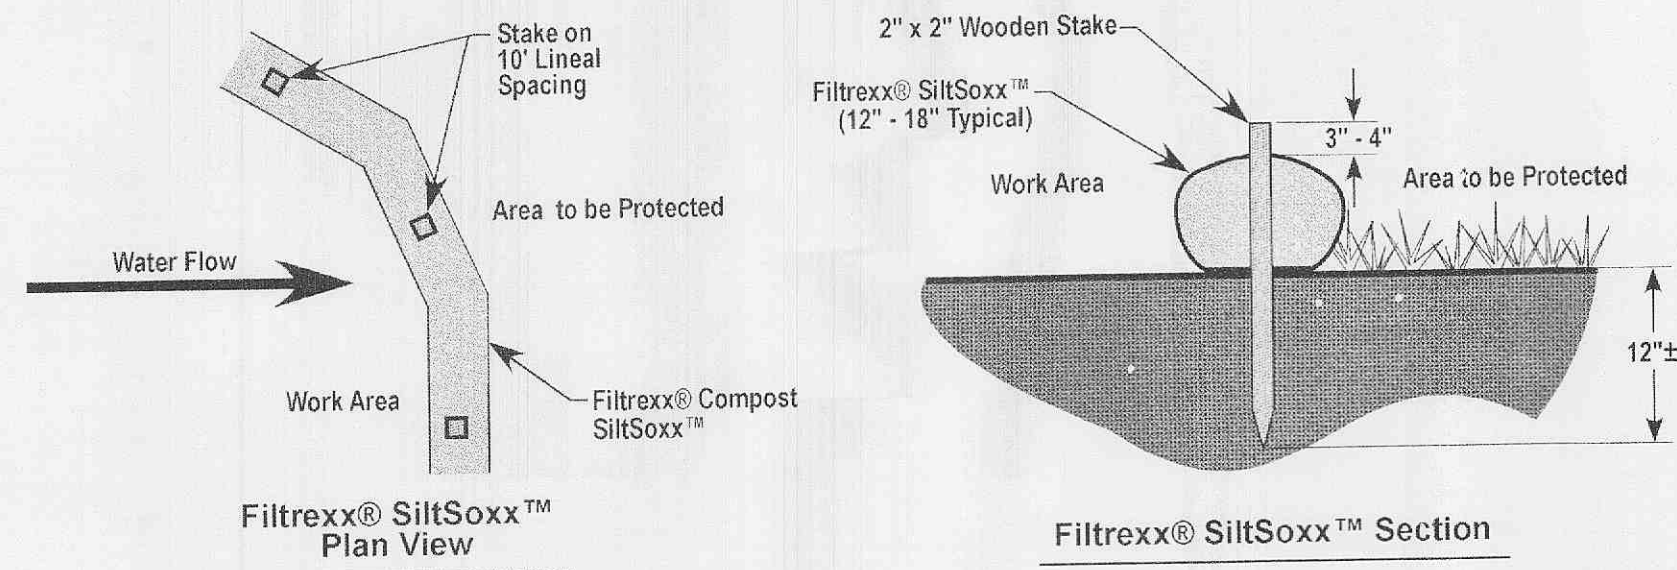


- Notes:**
1. All material to meet Filtrex® specifications.
 2. SiltSox™ compost/soil/rock/seed fill to meet application requirements.
 3. SiltSox™ depicted is for minimum slopes. Greater slopes may require larger socks per the Engineer.
 4. Compost material to be dispersed on site, as determined by Engineer.


14

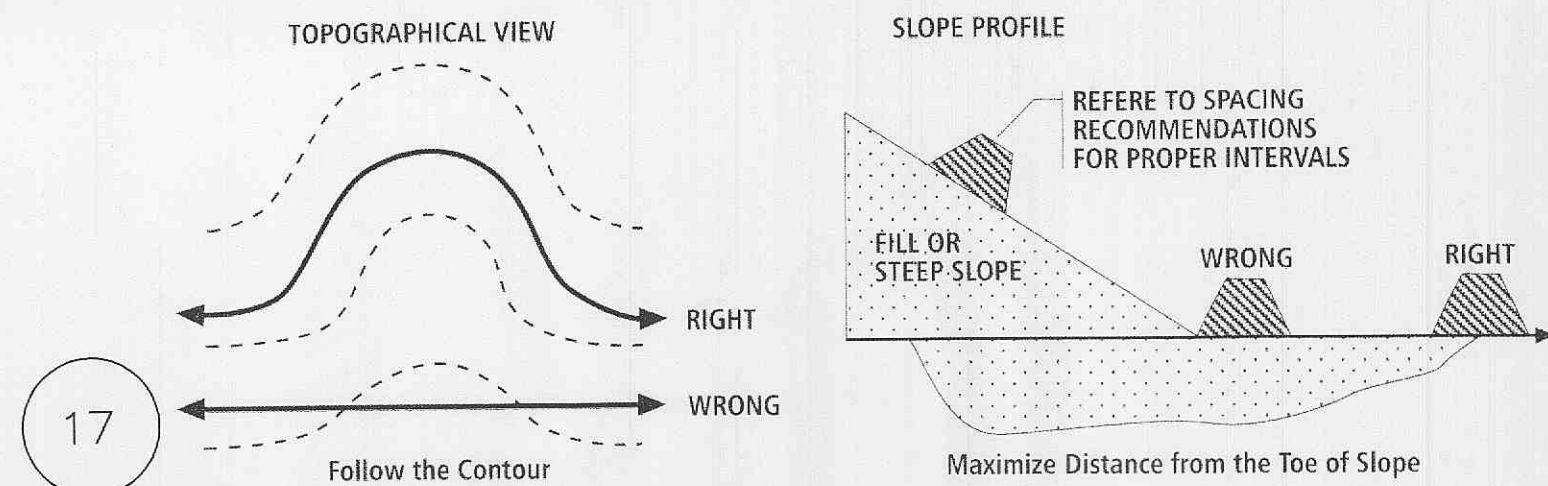

17

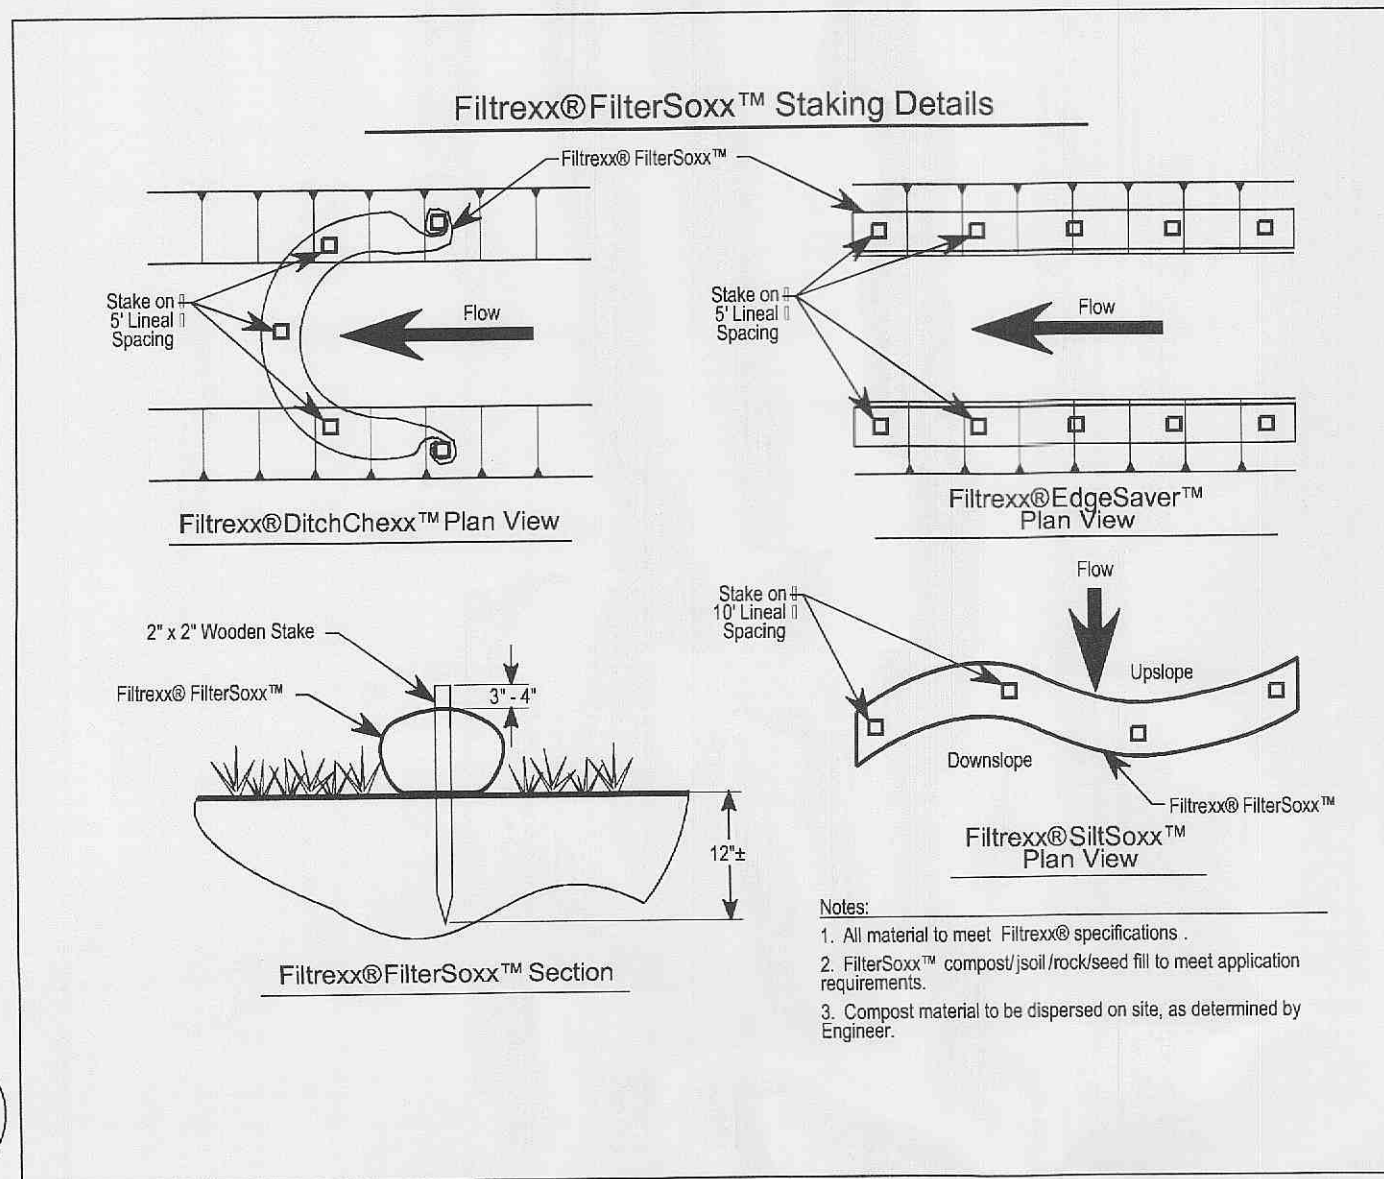


18

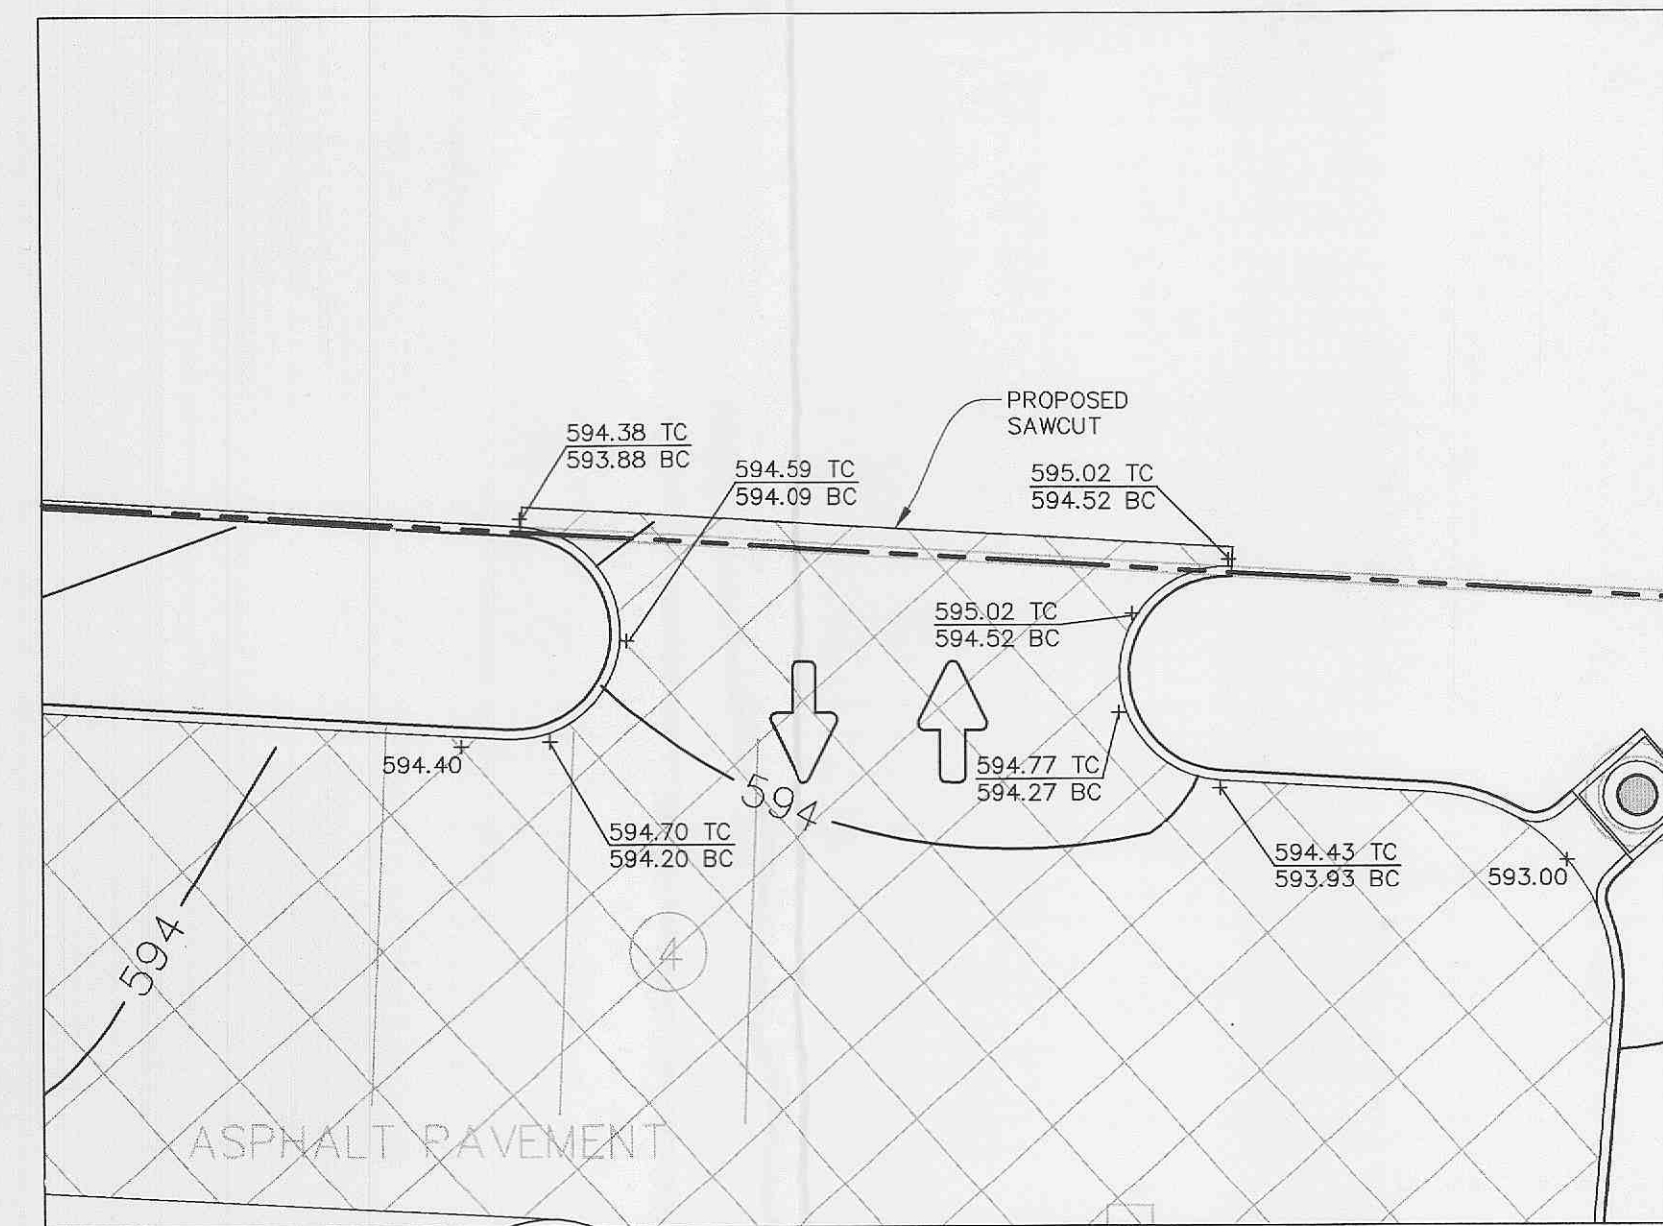

NORTH ENTRANCE WARPING DETAIL


SCALE: 1"=10'

EXISTING PAVEMENT REMOVAL IS TO BE TO THE NEAREST JOINT

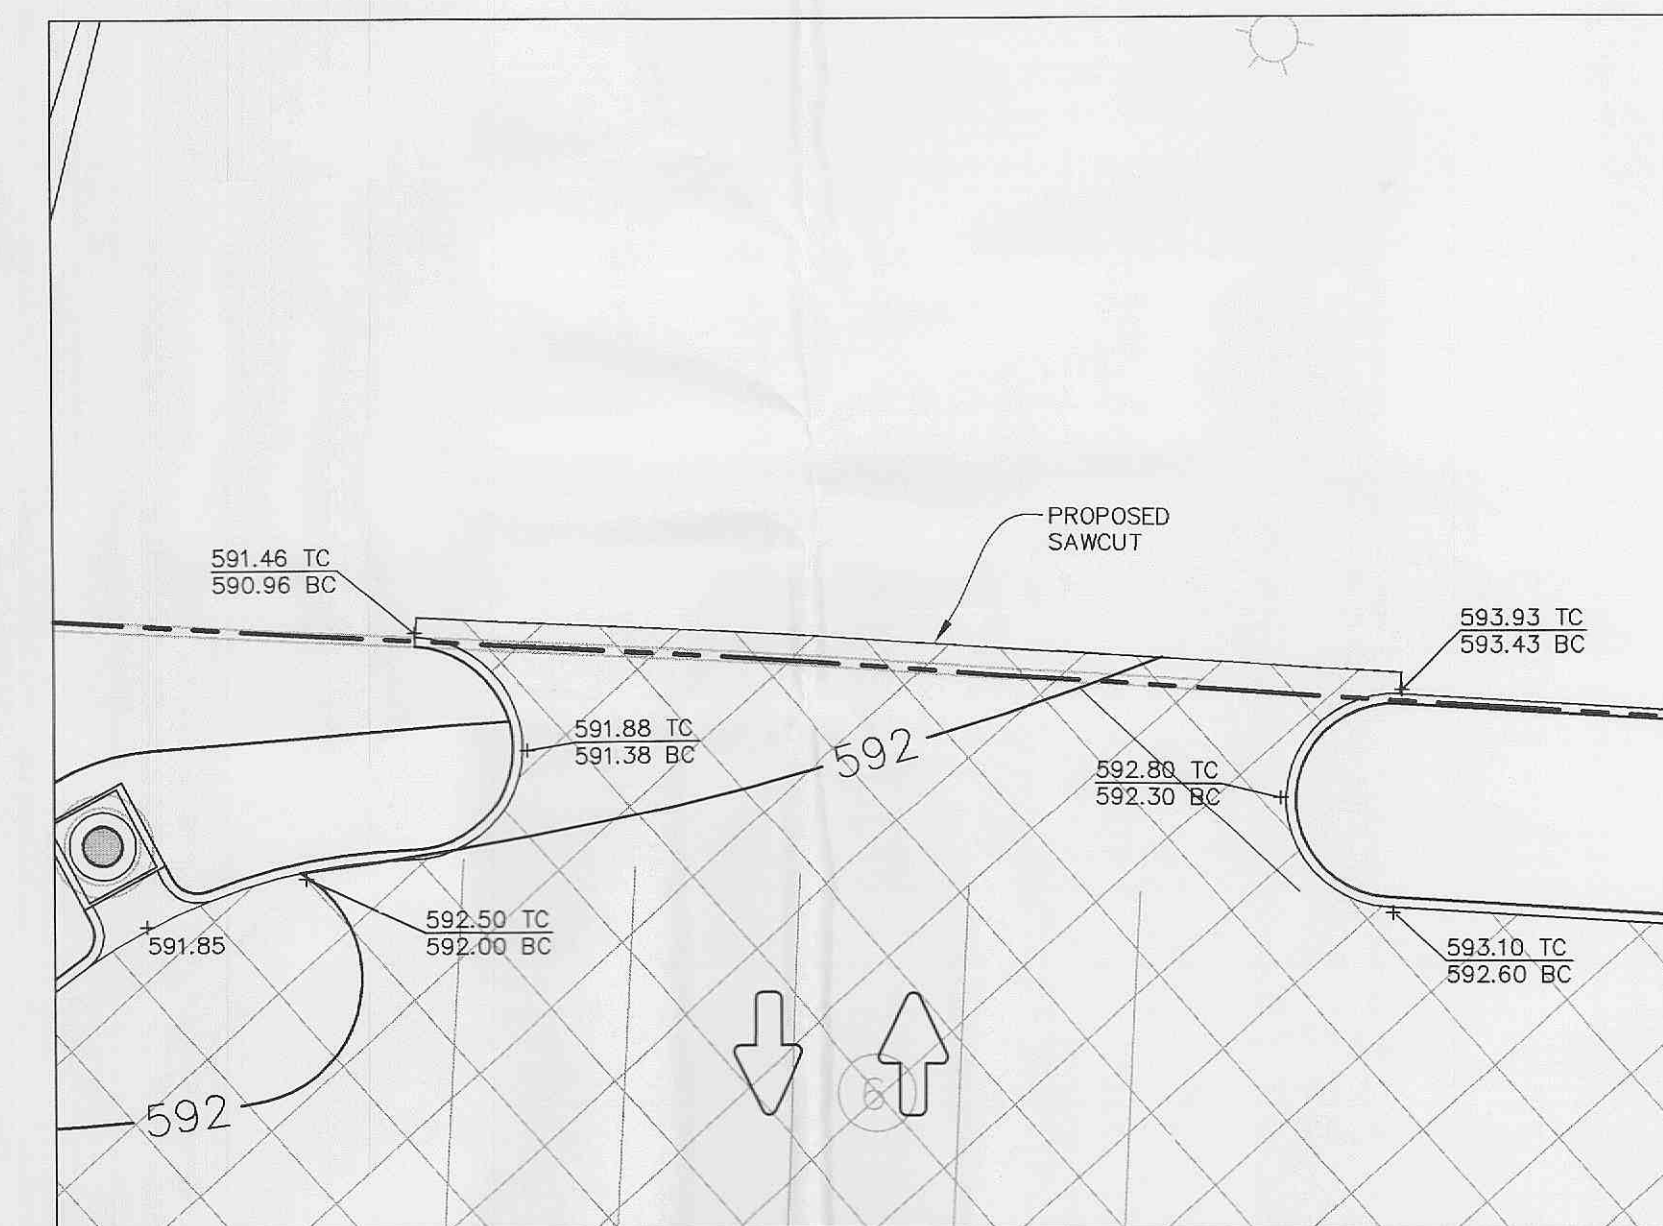


SOUTH ENTRANCE WARPING DETAIL


SCALE: 1"=10'

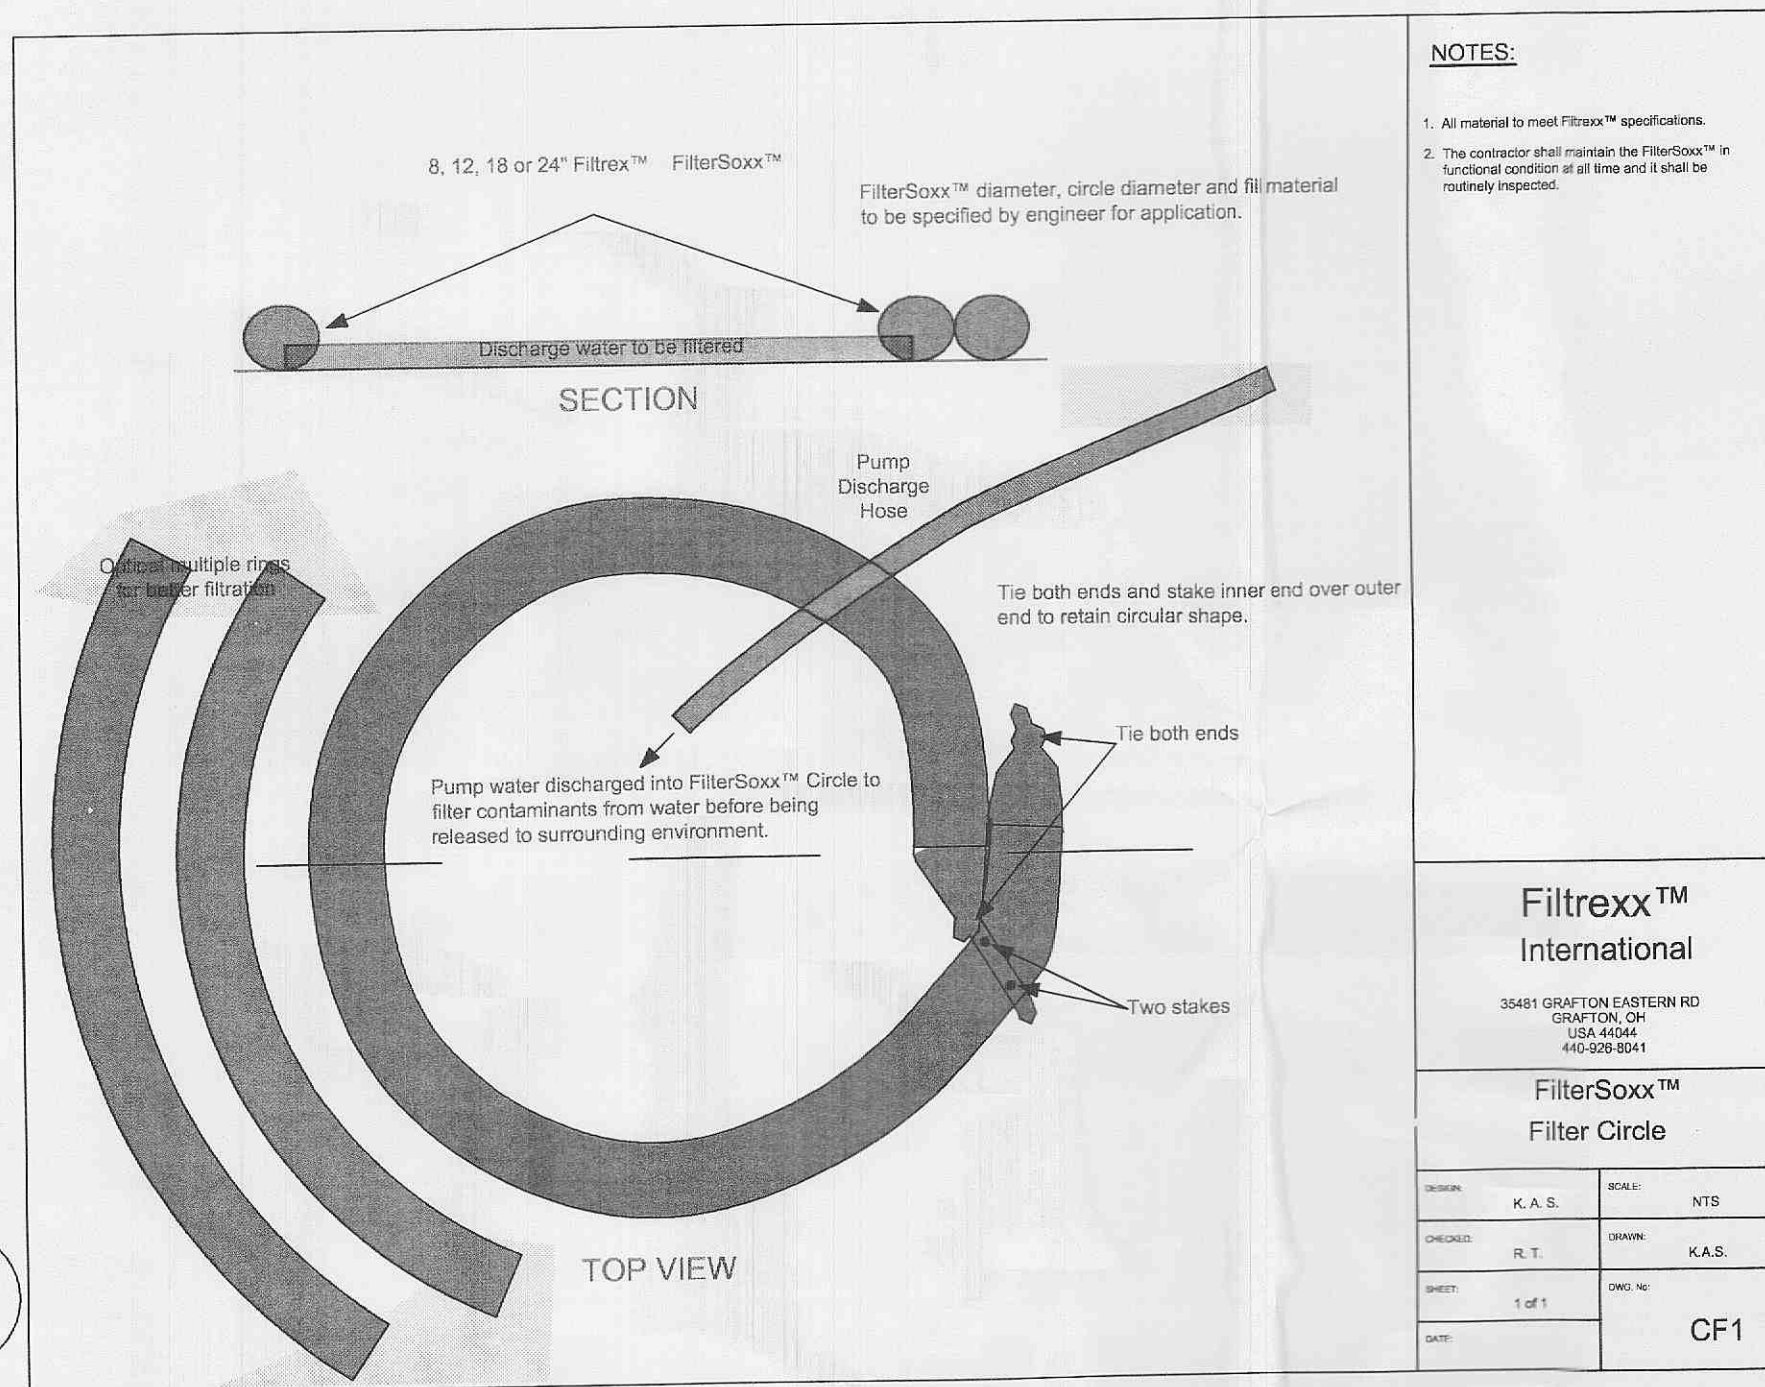


15

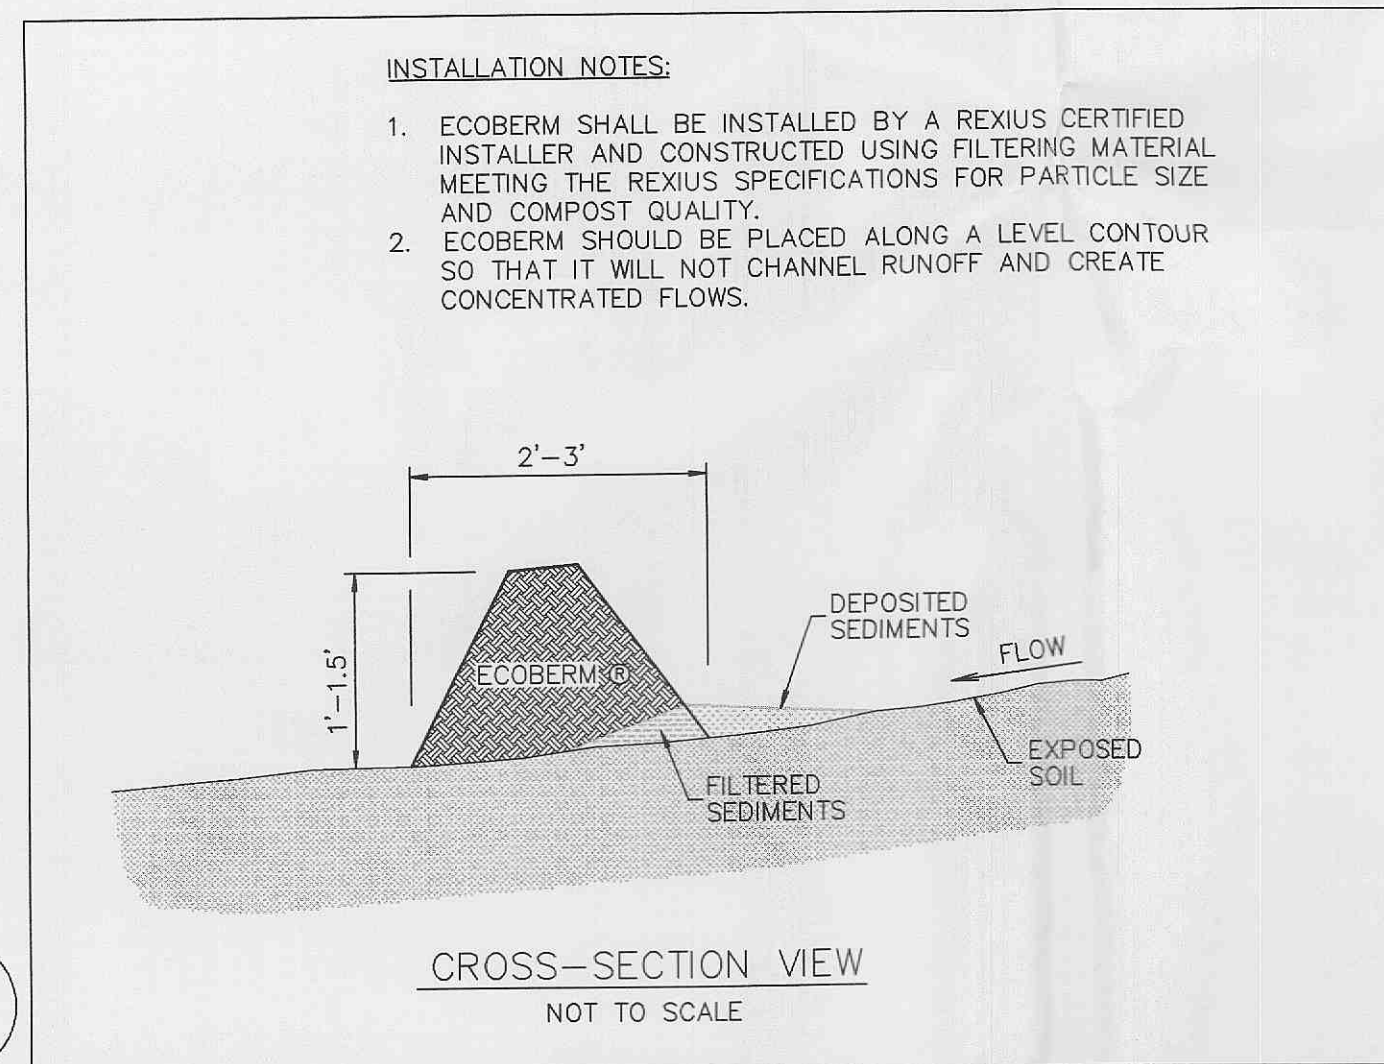

19

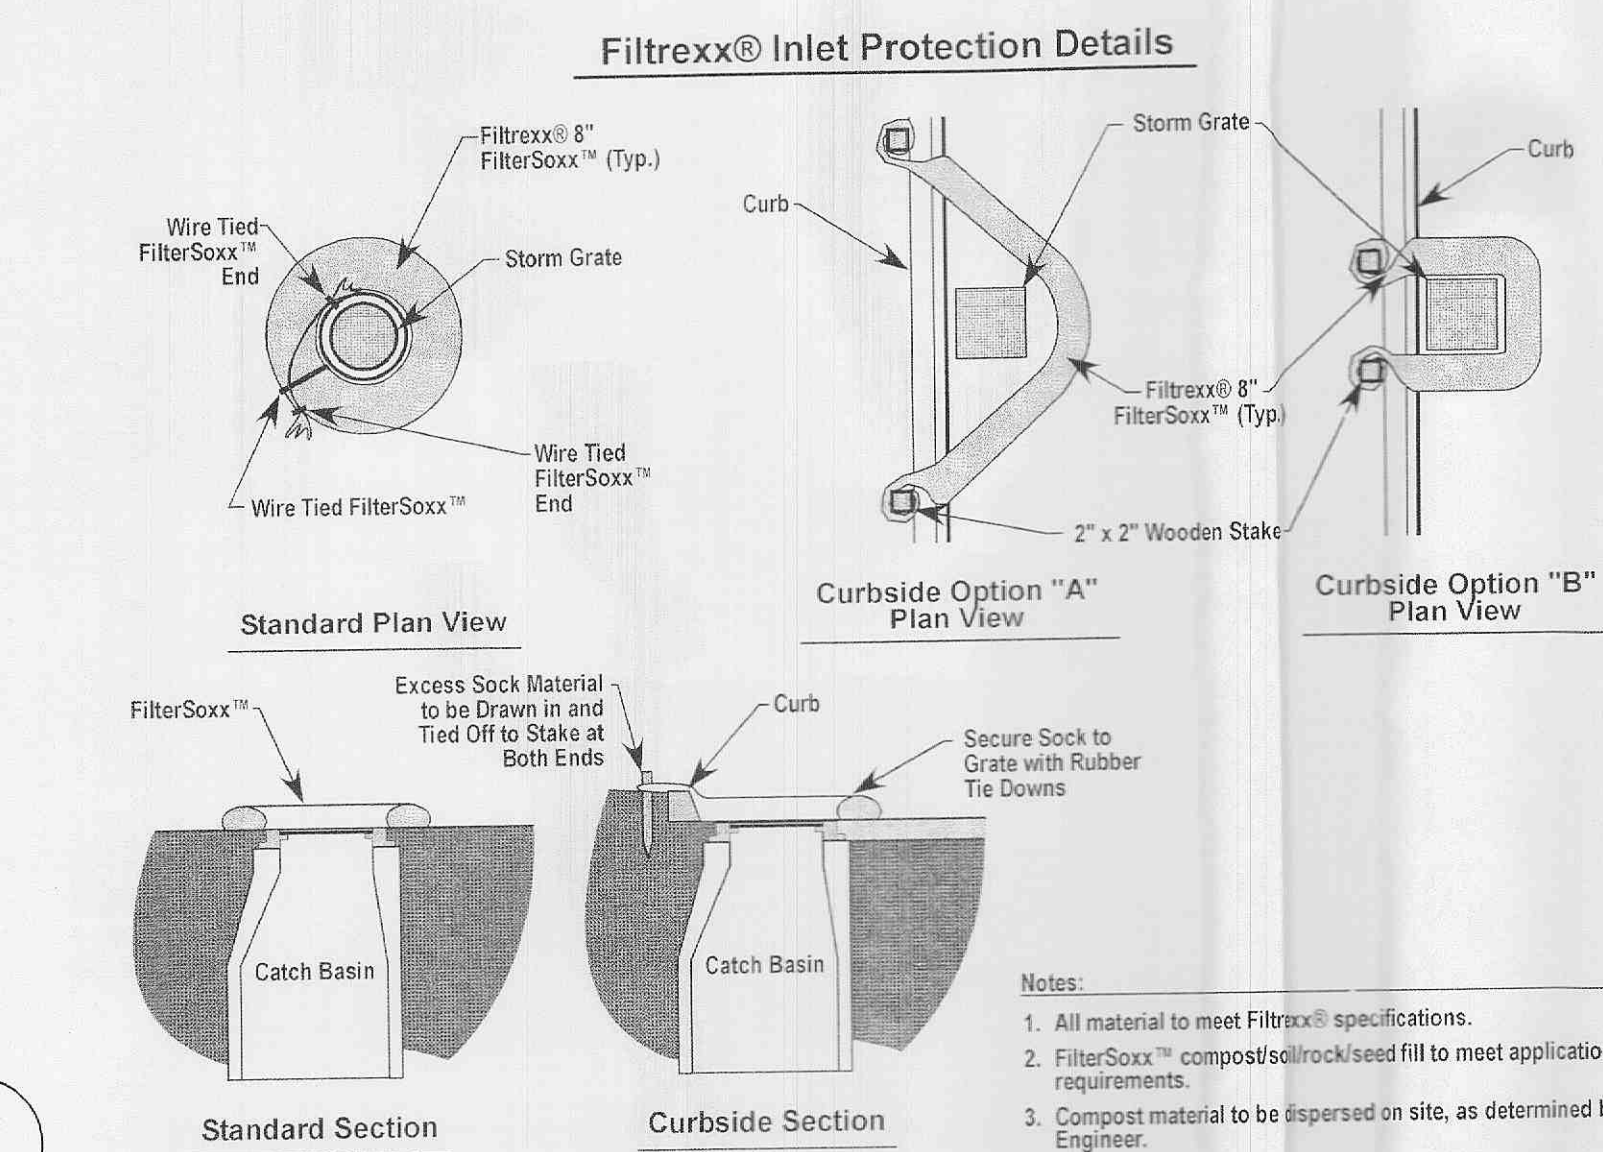

16

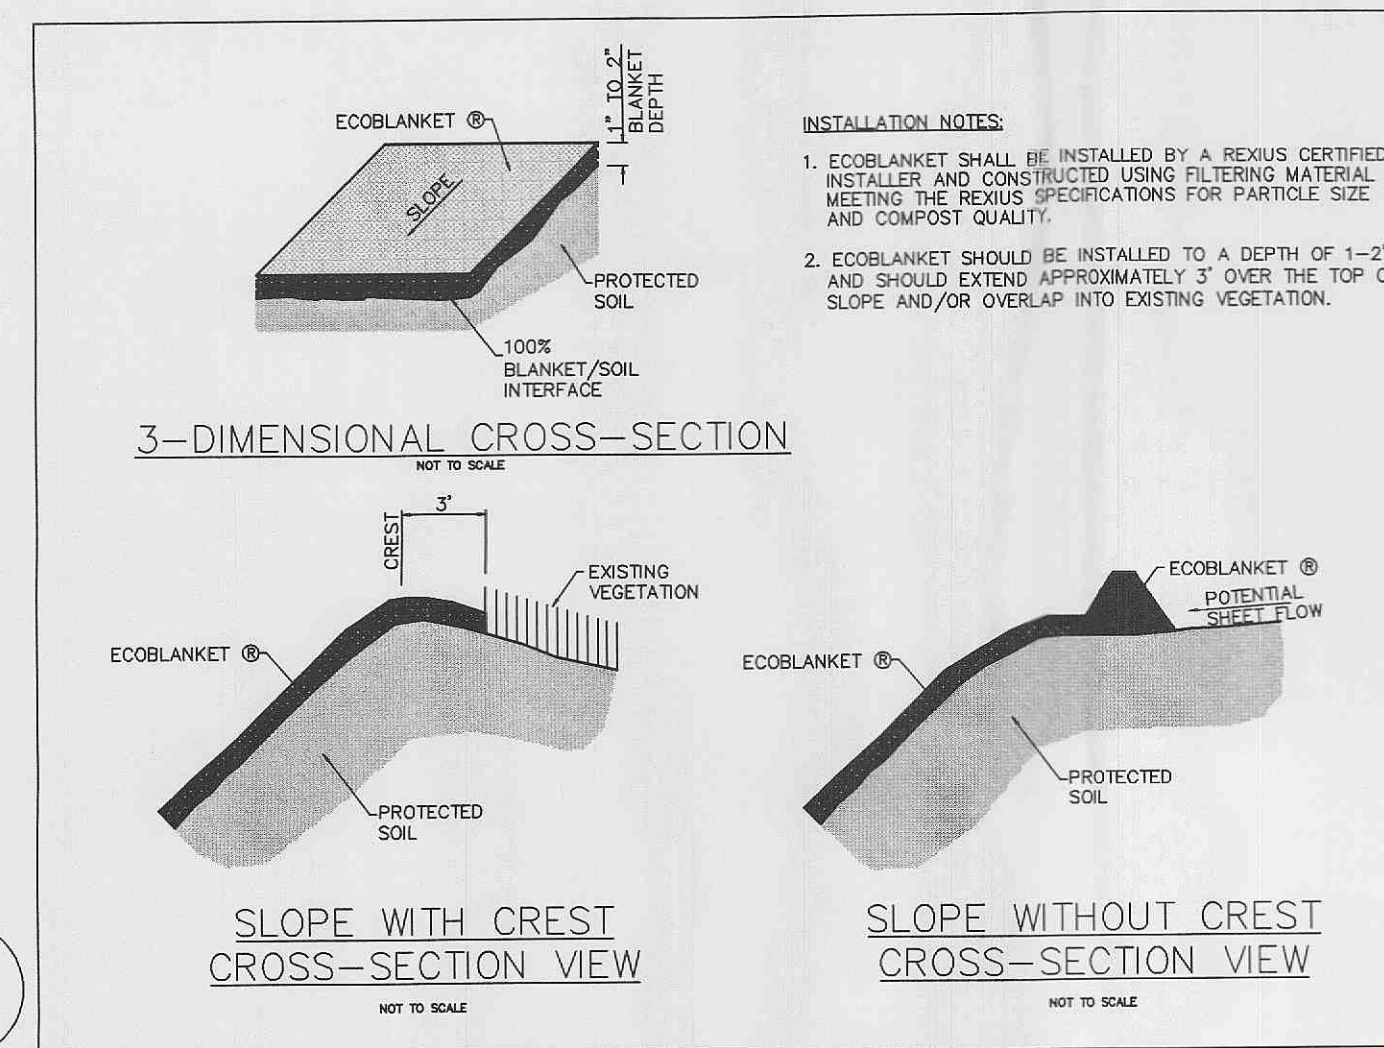

20

DETAILS COURTESY OF:
FILTREX
 6 SILVER LEAF COURT
 LAKE ST. LOUIS, MO. 63367
 ATTN: Rob Carrothers & Shawn Garland
 TEL: 636-561-3158
 FAX: 636-561-3159
 soil-tekma@centurytel.net

P&Z NOS: 0106
 APPROVED ON 05/04/2006

06-16-06

06-16-06 REVISED PER CITY COMMENTS

EROSION CONTROL AND WARPING DETAILS

FIFTH THIRD BANK - HIGHWAY K

STOCK & ASSOCIATES
 Consulting Engineers, Inc.

257 Chesterfield Business Parkway
 St. Louis, MO 63005
 PH: (636) 530-9100
 FAX: (636) 530-9130
 e-mail: general@stockassoc.com
 Web: www.stockassoc.com

DRAWN BY: J.P.P. DATE: 05/08/06 CHECKED BY: G.M.S. DATE: 05/08/06 DATE: 05/08/06 JOB NUMBER: 205-3665.1 SHEET: C12 of 14