


Drawing name: K:\D\0306147 Fox Haven\IMPROVEMENTS\6147\IMP.dwg Plotted on: Aug 23, 2005 - 11:33am Plotted by: gester



ISSUE	REMARKS/DATE
1	03-01-04 FIRST SUBMITTAL
2	06-15-04 REVISED PER CITY & DCSO COMMENTS
3	07-20-04 REVISED PER CITY COMMENTS
4	08-04-04 REVISED PER CITY COMMENTS
5	08-12-04 REVISED PER PASSENGER COMMENTS
6	10-16-04 REVISED PER DEVELOPER COMMENTS
7	04-21-05 REVISED OUTCALL STRUCTURE 02
8	06-14-05 GRADING COMMENTS PER DEVELOPER

PREPARED FOR:
McBride & Son Homes
Land Development, Inc.
 #1 McBride & Son Center Drive
 Chesterfield, Missouri 63005
 (636) 537-2000

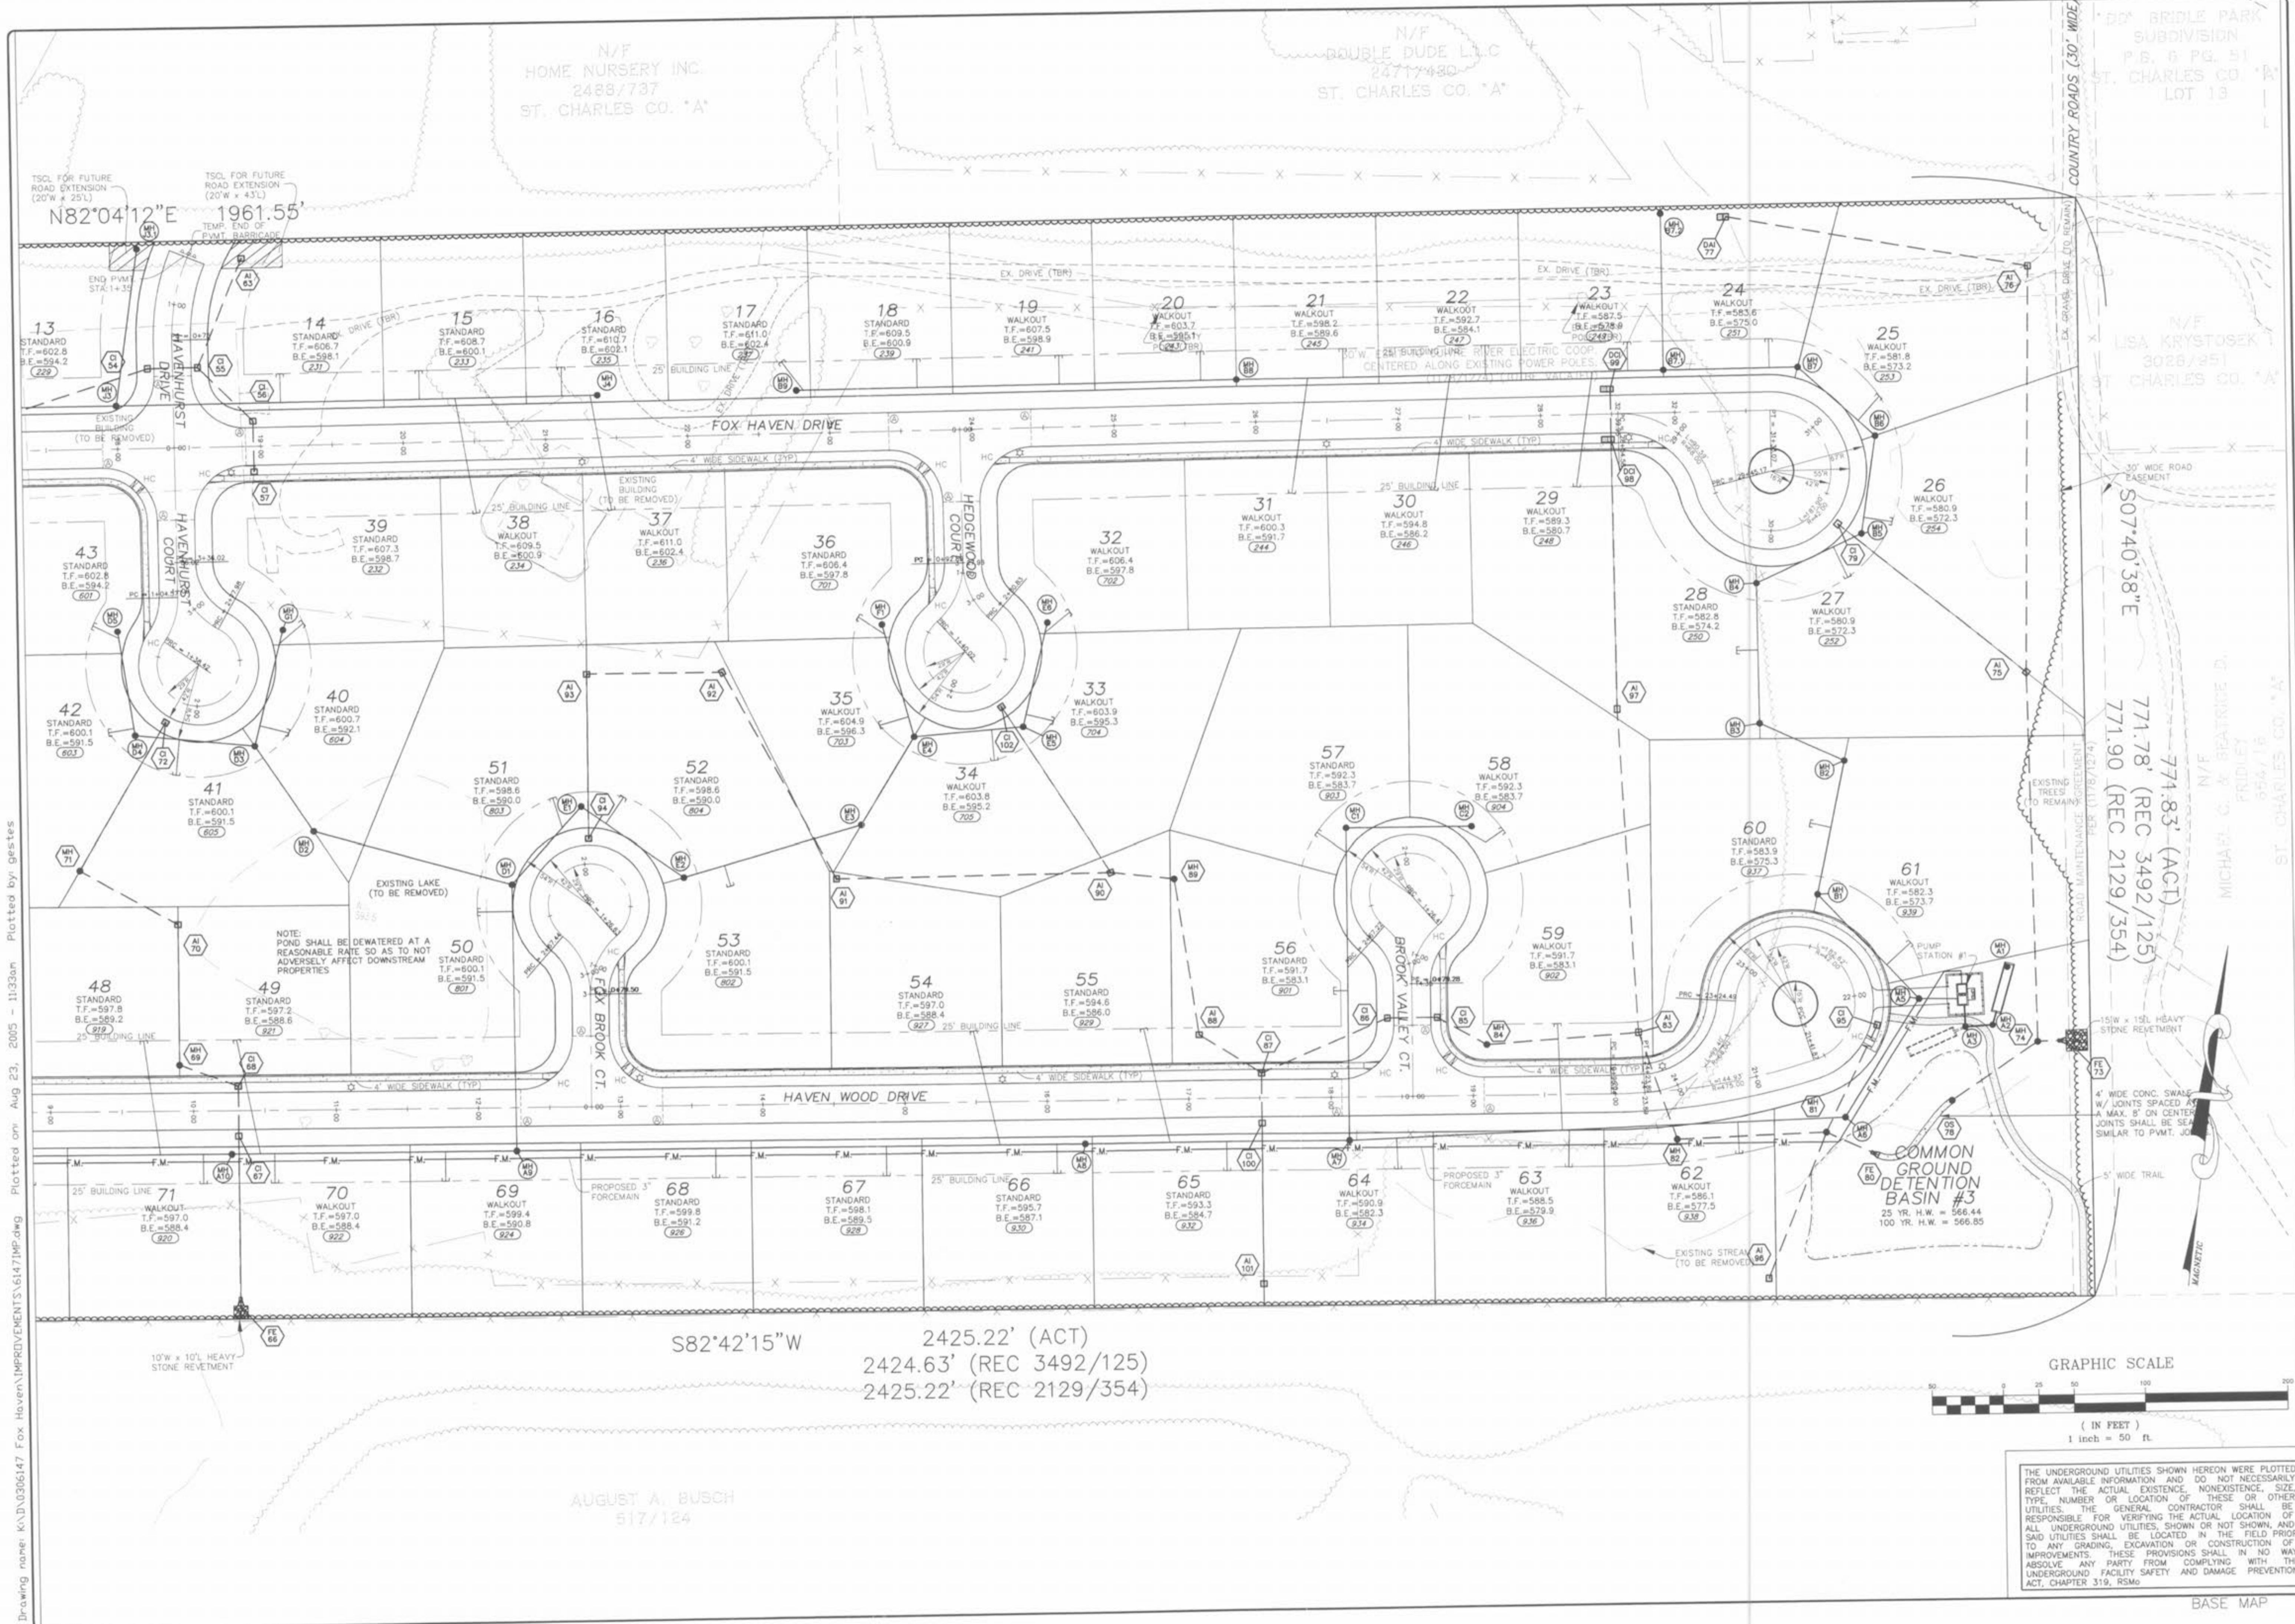

PREPARED BY:
THE STERLING CO.
ENGINEERS & SURVEYORS
 5605 NEW US HIGHWAY ROAD
 ST. CHARLES, MISSOURI 63120
 (314) 487-0440 FAX 487-8844
 E-Mail: Sterling@sterling-eng-surr.com

DRAWN:	DESIGNED:	CHECKED:
FOX HAVEN		
PROJECT:	SHEET	
NO. 03 06	147	
M.S.D.	7	
P#	7	
DIGITAL FILE LOCATION: S:\FOX\STERLING-2	OF 48	
SHEET TITLE: SITE PLANS		

BASE MAP