




PR STRM 1

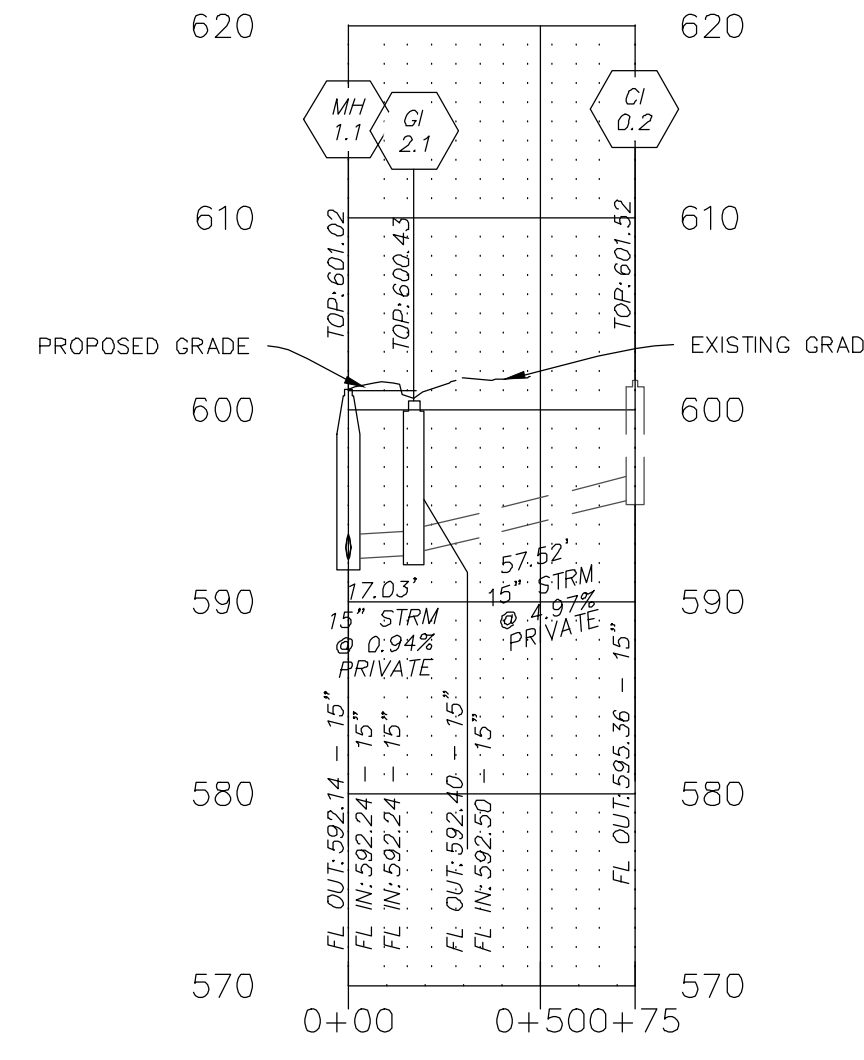

PR STRM 2

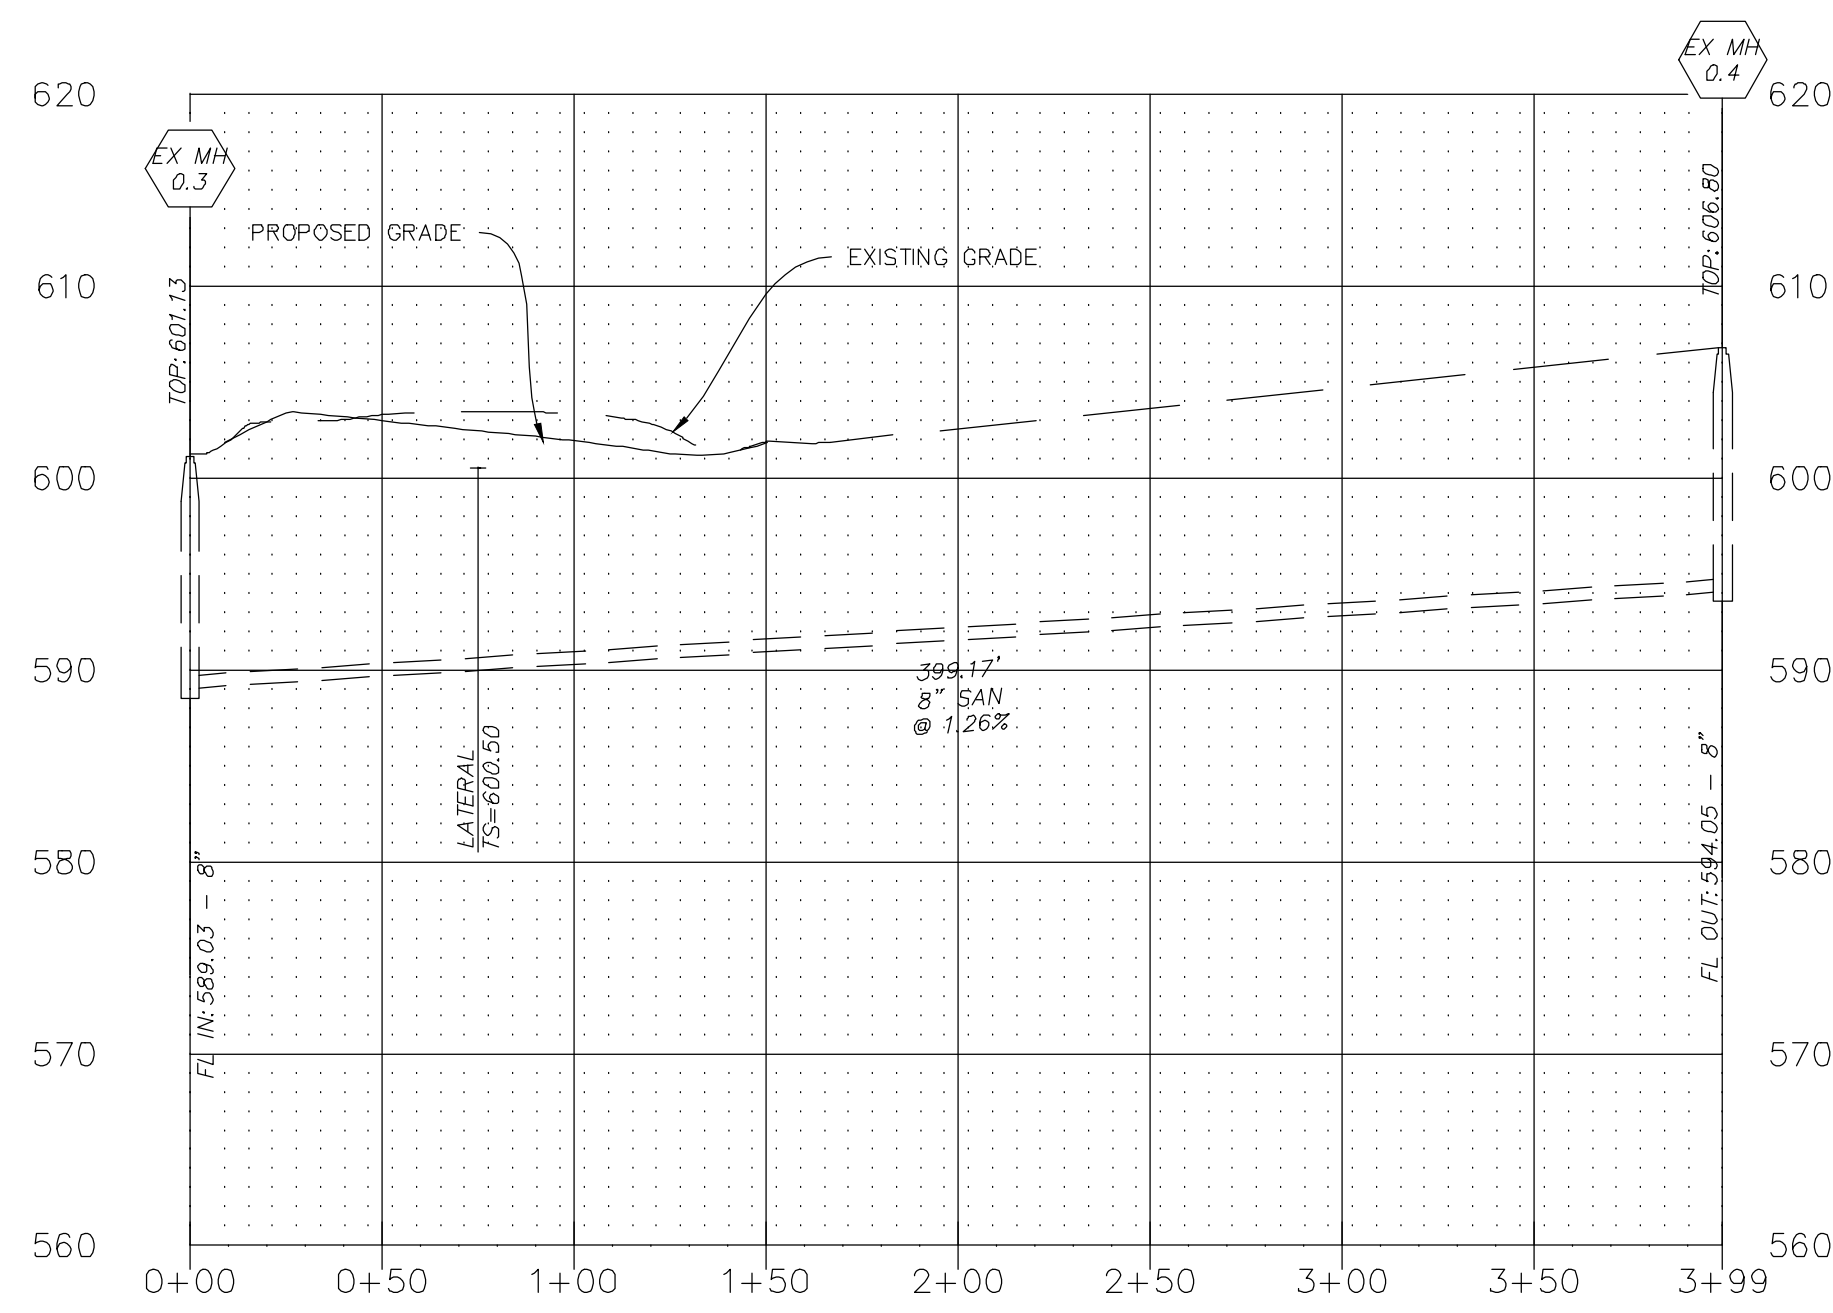

EX SAN 1

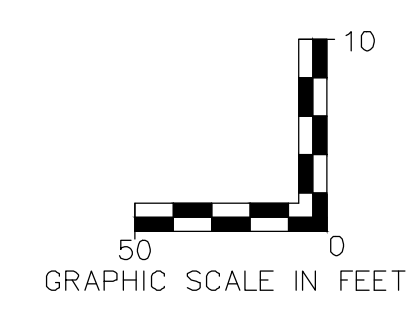

PROFILE SCALE:
 HORZ: 1" = 50'
 VERT: 1" = 10'

PROJECT TITLE
 SITE PLAN
 FRONTIER INTEGRATED HEALTH
 CENTER, INC
 PFS No. 82129.FRIN.02R
 TASK 002

St. Peters
 22 Richmond Center Court
 St. Peters, MO 65376
 Phone (636) 397-1211
 Fax (636) 397-1104
 www.prs.com



ENGINEERS AUTHENTICATION
 THE RESPONSIBILITY FOR PROFESSIONAL ENGINEERING LIABILITY ON THIS PROJECT IS HEREBY LIMITED TO THE SET OF PLANS AUTHORIZED BY THE SEAL, SIGNATURE, AND DATE HEREON ATTACHED. RESPONSIBILITY IS DISCLAIMED FOR ALL OTHER ENGINEERING PLANS INVOLVED IN THIS PROJECT AND SPECIALLY EXCLUDED HEREON AFTER 12:30 DATE, UNLESS REAUTHENTICATED.
 PICKETT, RAY & SILVER, INC. MO
 LICENSE #03026



WILL SCHEIDT, P.E.
 PROFESSIONAL ENGINEER LICENSE 2018007869

Developer / Owner Information
 RJO Enterprises Inc.
 2011 Highway K
 O'Fallon, Missouri 63366

P+Z No.
 19-000007
 City No.
 19-002258

PROFILE
 Page No.
 7 of 14

*** 11/12/2019 IMPROVEMENT PLAN SUBMITTAL - NOT APPROVED ***