


Drawing name: V:\2024\27 Highway N Assembly\Drawings\Improvements\9327 IMP FOR PRINTING.dwg Printed on: Feb 04, 2025 - 10:28am Plotted by: jankenhans

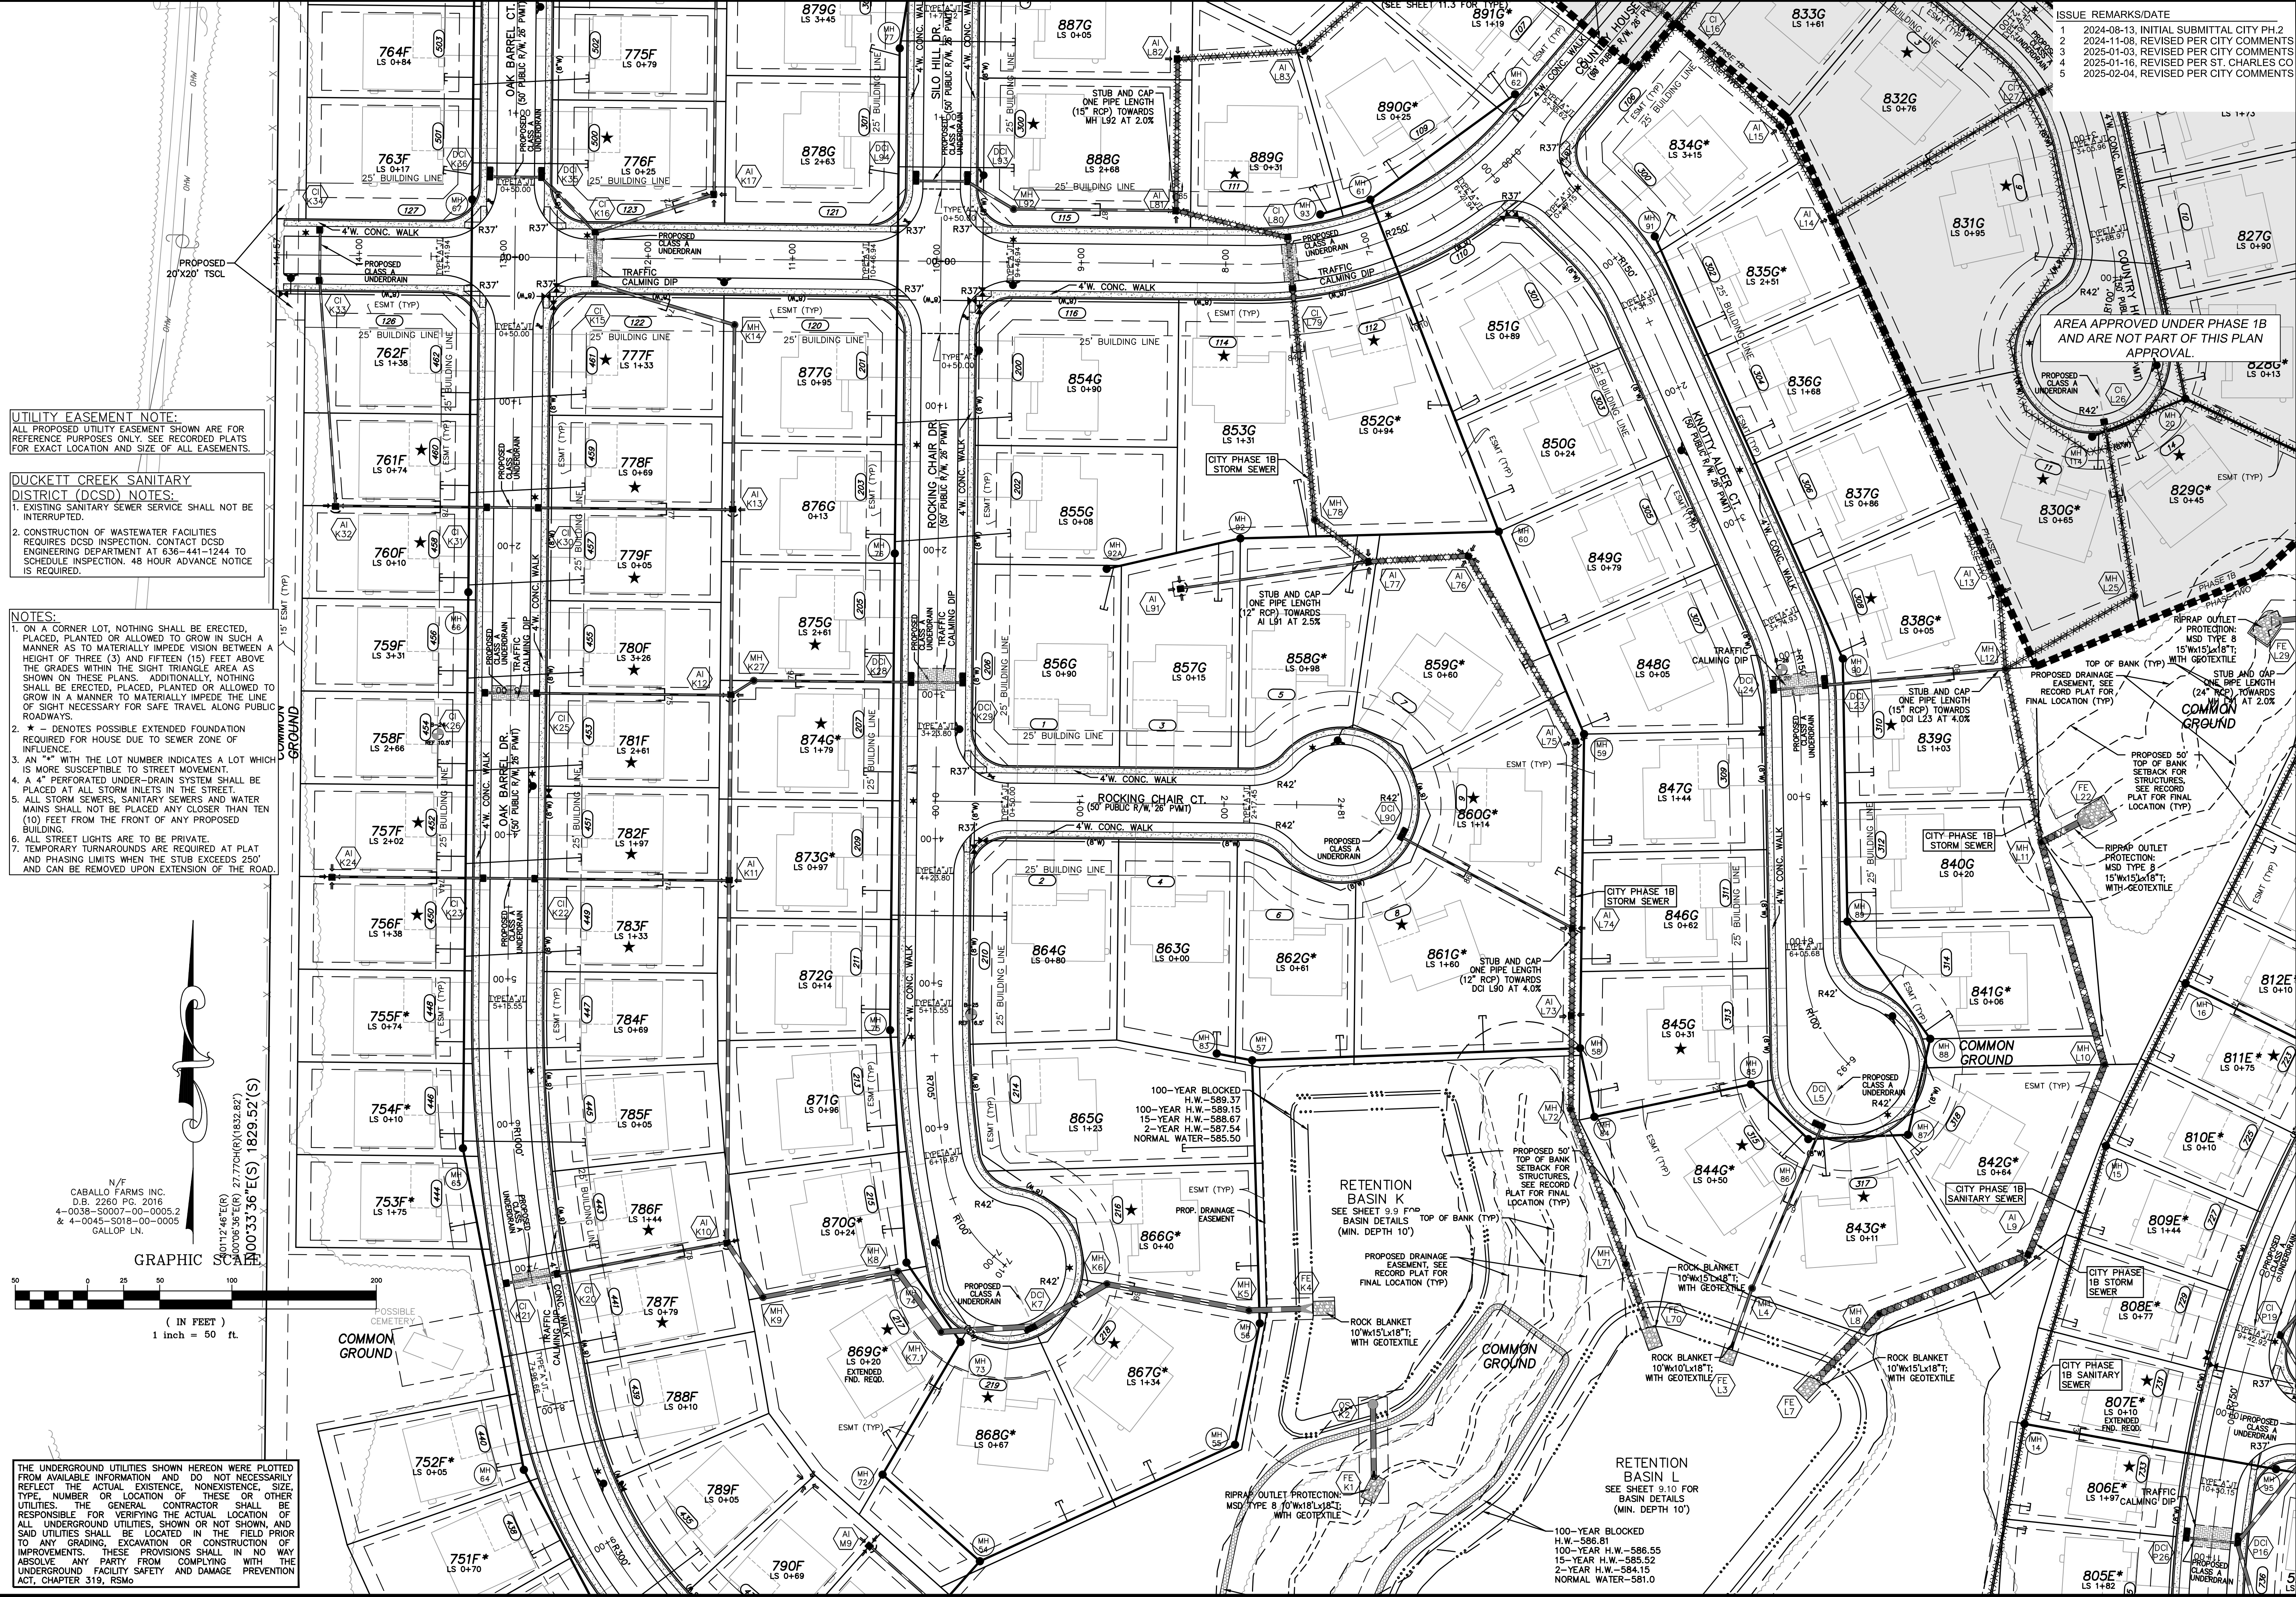

PROJECT TITLE

**HARVEST
AT HOPEWELL**
O'Fallon, Missouri

O'FALLON PHASE 2

THE STERLING CO.
ENGINEERS & SURVEYORS
5055 New Baumgartner Road
St. Louis, Missouri 63129
Ph 314-487-0440 Fax 314-487-8944
www.sterling-eng-survey.com
Corporate Certificate of Authority #001348



Date: 02-04-2025
Michael G. Boarding
License No. MO E-28643
Professional Engineer

HARVEST HOPEWELL, LLC
5091 New Baumgartner Road
St. Louis, Missouri 63129

SITE PLAN

P+Z No. 21-004994
City No. 21-011444
Date: 02-04-2025
Job No. 20-09-327
Page No.

3.11

IMP