


Drawing name: V:\0309327-Highway N Assets\MapDrawings\Engineering\Improvements\9327 IMP (FOR PRINTING).dwg Printed on: Feb 04, 2025 - 10:10am Plotted by: Jankenhauas

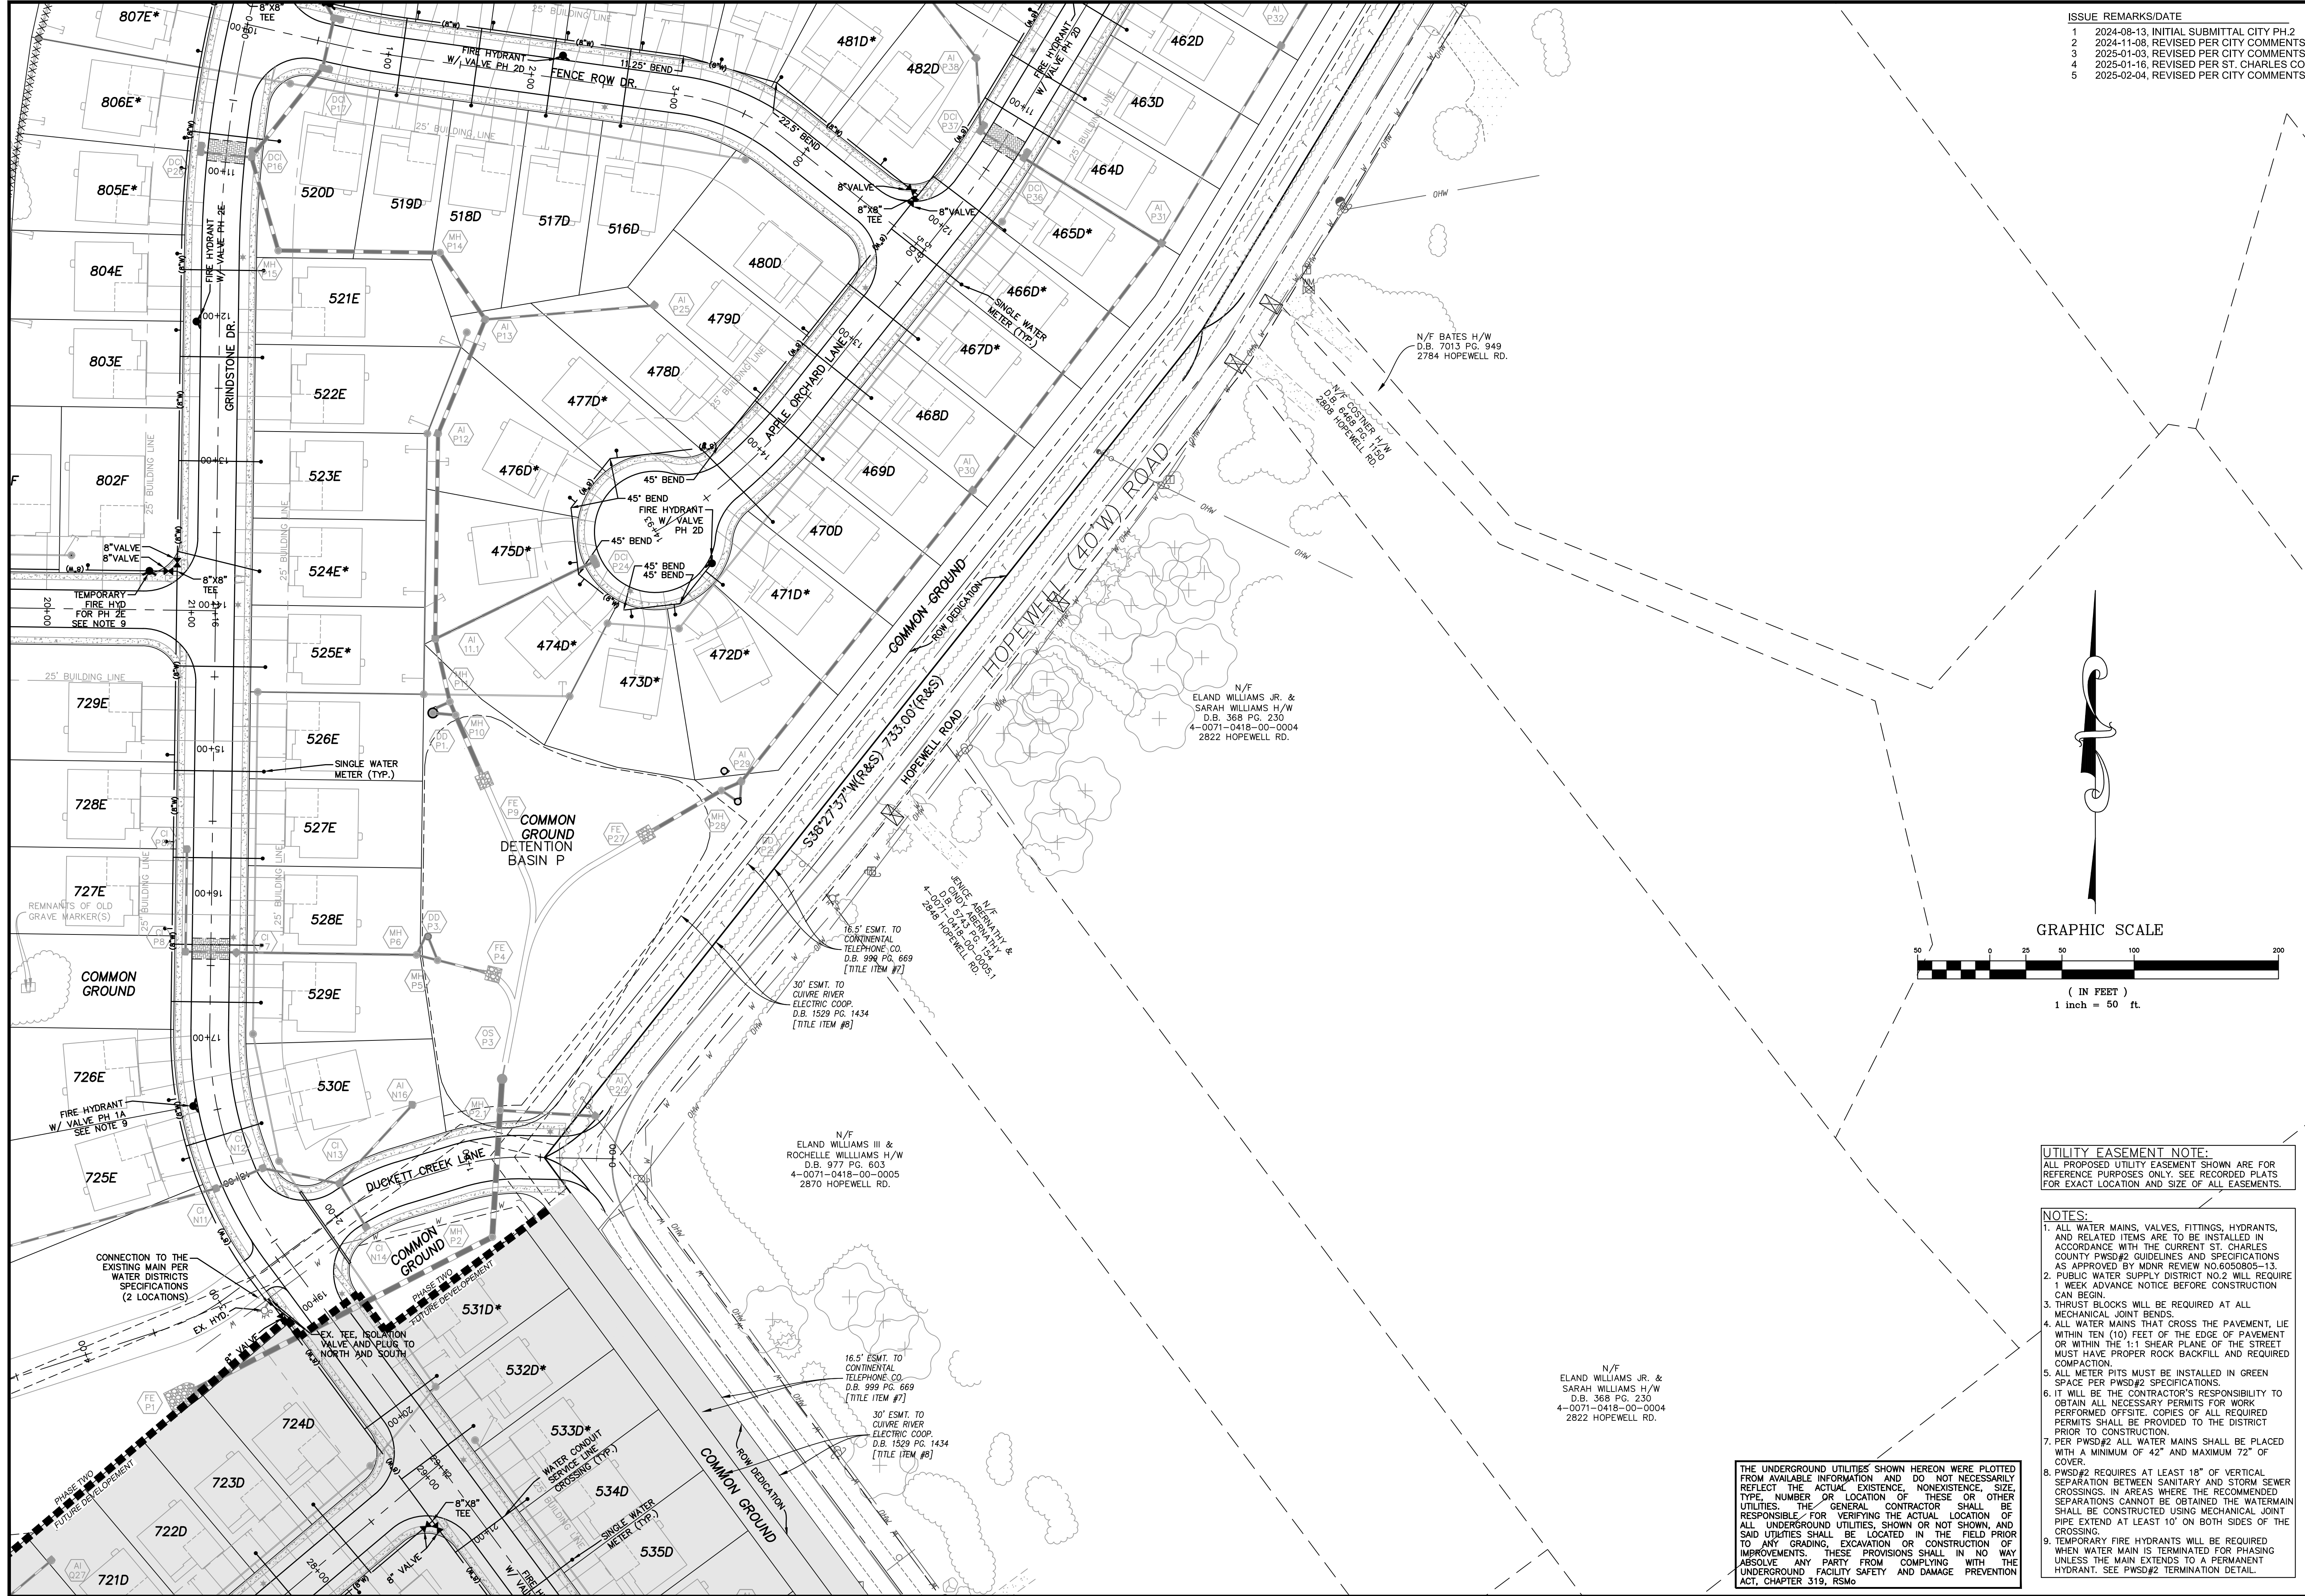

ISSUE REMARKS/DATE		
1	2024-08-13, INITIAL SUBMITTAL CITY PH.2	
2	2024-11-08, REVISED PER CITY COMMENTS	
3	2025-01-03, REVISED PER CITY COMMENTS	
4	2025-01-16, REVISED PER ST. CHARLES CO	
5	2025-02-04, REVISED PER CITY COMMENTS	

PROJECT TITLE

HARVEST
AT HOPEWELL

O'Fallon, Missouri
O'FALLON PHASE 2

THE **STERLING** CO.
ENGINEERS & SURVEYORS

5055 New Baumgartner Road
St. Louis, Missouri 63129
Ph 314-487-0440 Fax 314-487-8944
www.sterling-eng-sur.com
Corporate Certificate of Authority #001348

The Professional Engineer's seal and signature shall be in the right margin of the drawing. The seal shall be in the right margin of the drawing.



Date: 02-04-2025
Michael G. Boerding
License No. MO E-28643
Professional Engineer

HARVEST HOPEWELL, LLC
5091 New Baumgartner Road
St. Louis, Missouri 63129

UTILITY PLAN

P+Z No. 21-004994
City No. 21-011444
Date: 02-04-2025
Job No. 20-09-327

Page No.

4.14

IMP

"FINAL PLAN" Approval Date: Dec. 16, 2021