


Drawing name: V:\2025\27 Highway N Assembly\Drawings\Improvements\927 IMP (FOR PRINTING).dwg Printed on: Feb 04, 2025 - 1:48pm. Plotted by: flukenthaus

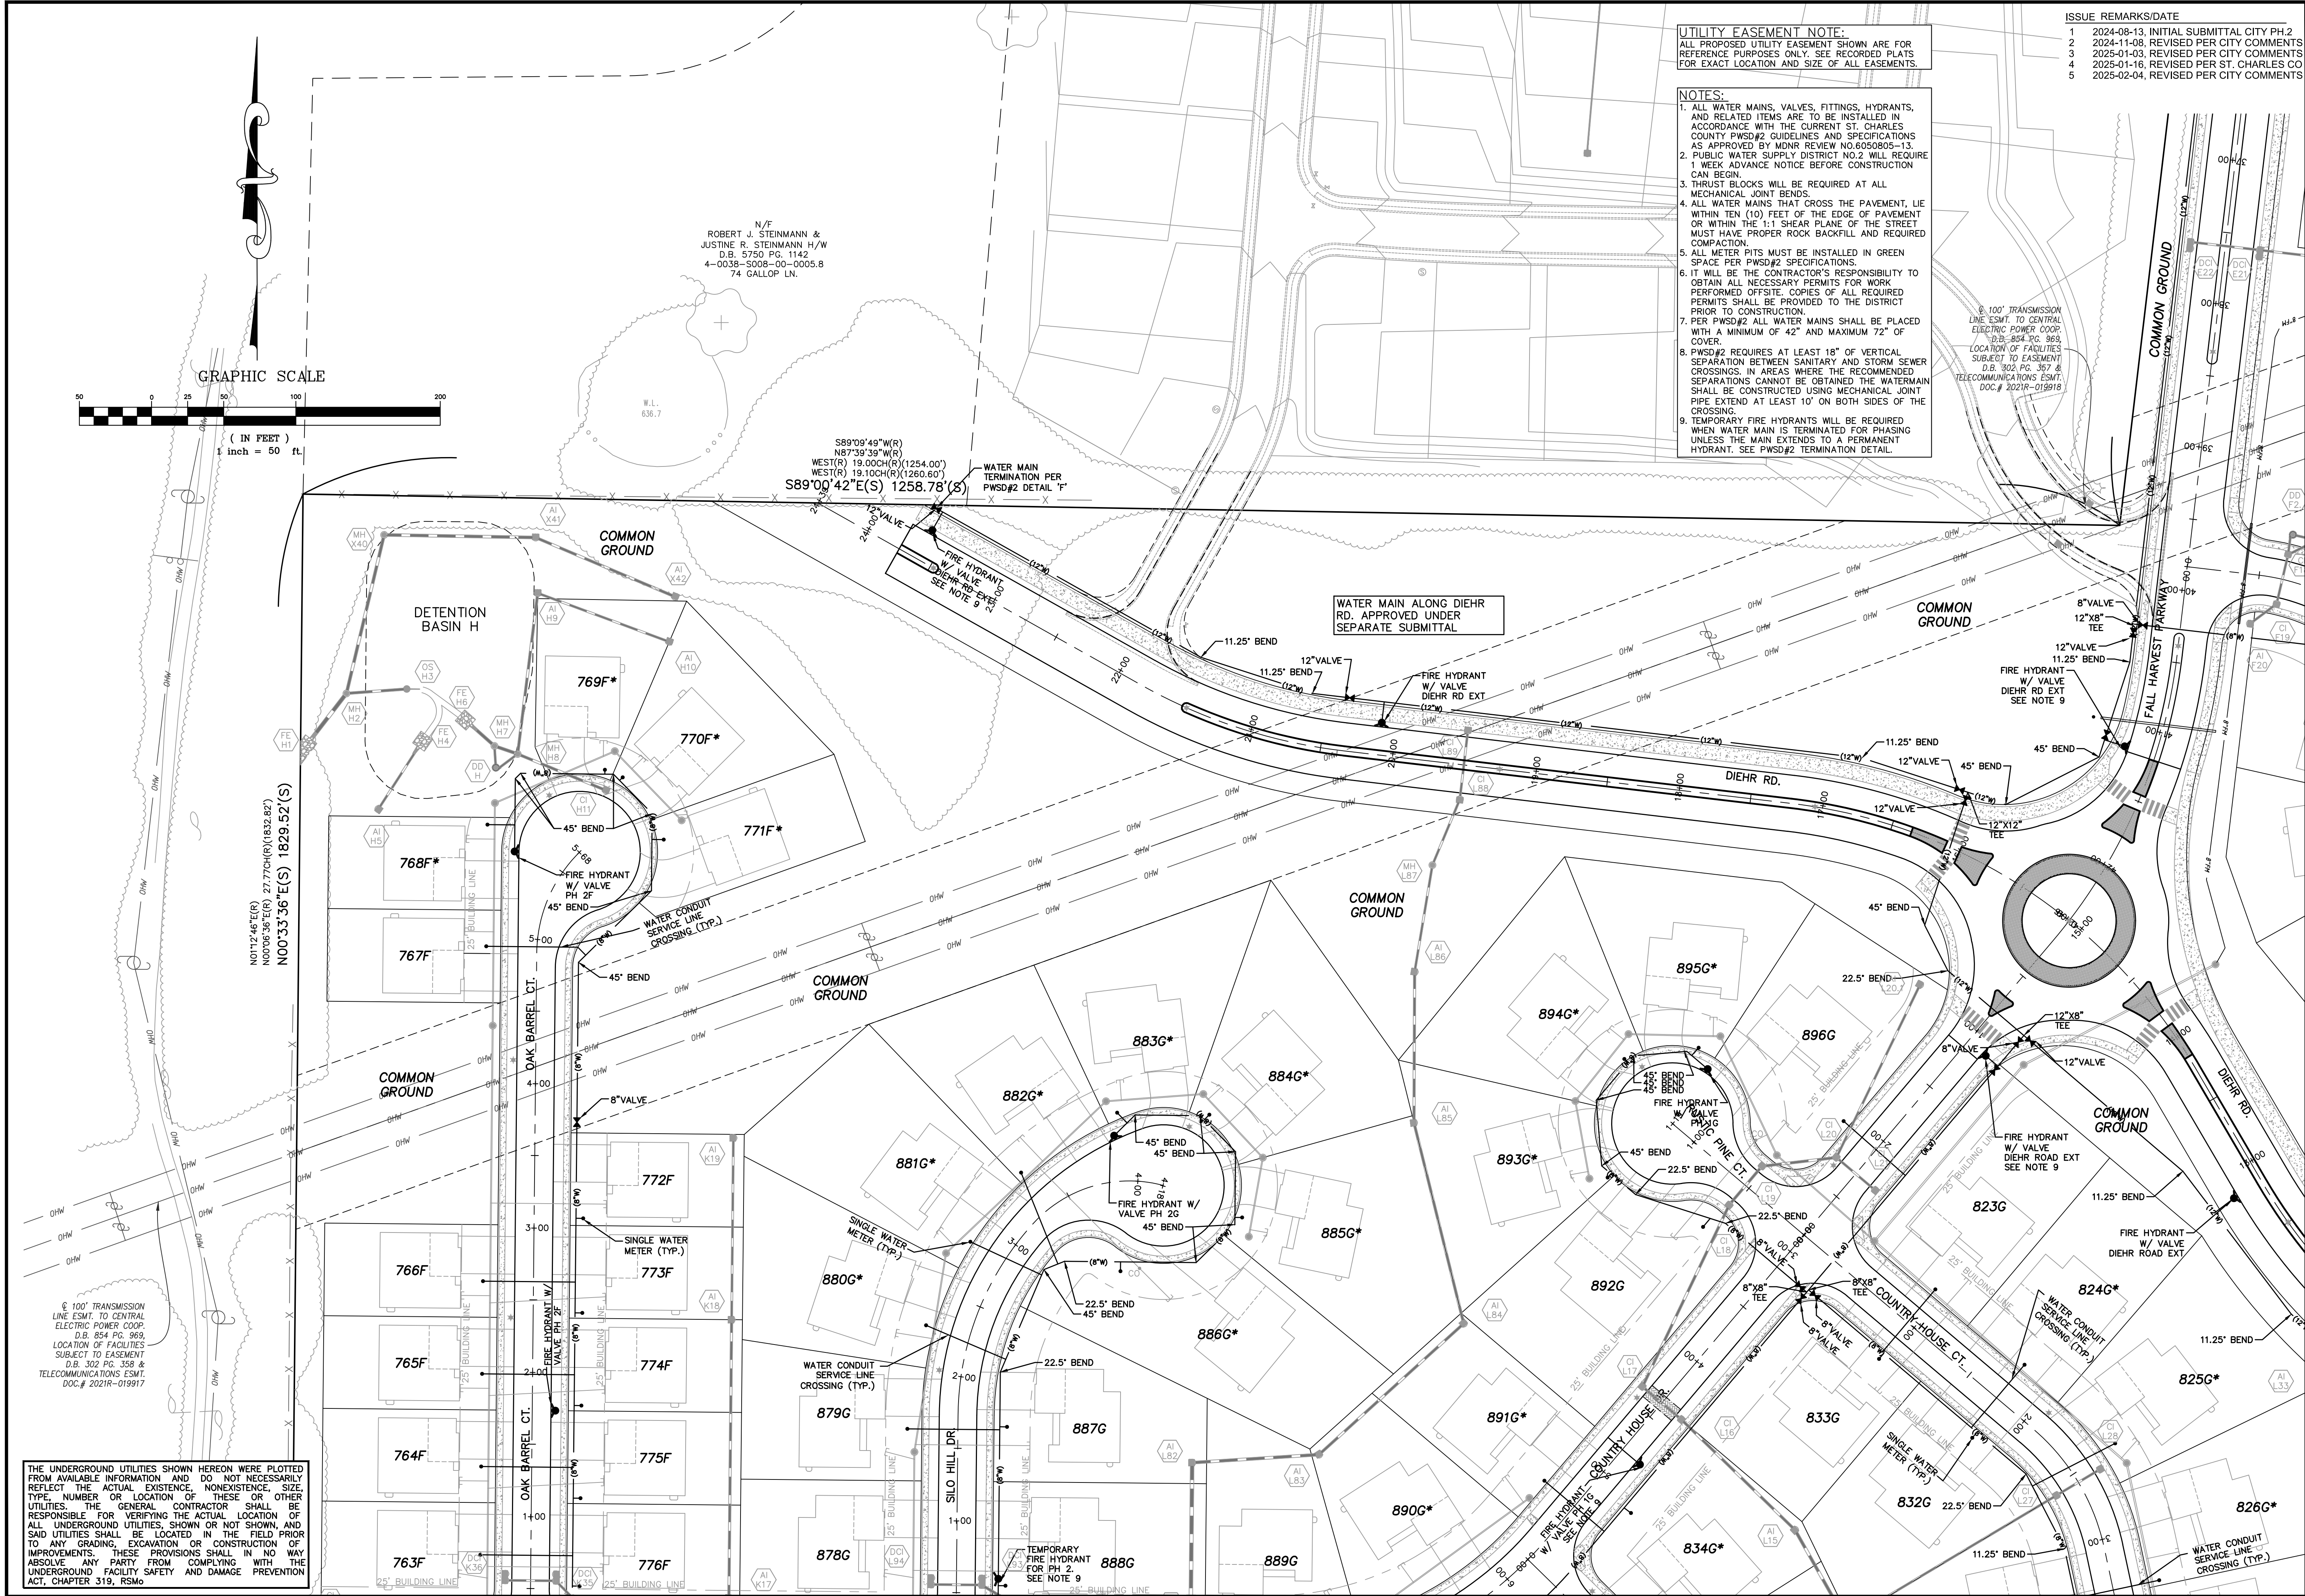

PROJECT TITLE

HARVEST
AT HOPEWELL

O'Fallon, Missouri

O'FALLON PHASE 2

THE
STERLING
CO.

ENGINEERS & SURVEYORS

5055 New Baumgartner Road
St. Louis, Missouri 63129
Ph 314-487-0440 Fax 314-487-8944
www.sterling-eng-sur.com
Corporate Certificate of Authority #001348

Date: 02-04-2025
Michael G. Boerding
License No. MO E-28643
Professional Engineer



HARVEST HOPEWELL, LLC
5091 New Baumgartner Road
St. Louis, Missouri 63129

UTILITY PLAN

P+Z No. 21-004994
City No. 21-011444
Date: 02-04-2025
Job No. 20-09-327
Page No.

4.9

IMP